

SCALE: 1/8" = 1'-0"


No.	Date	Revised	By

Designed:	Checked:
Drawn: S.Hatheway	

SUMMIT
CONSULTING & ARCHITECTURE DESIGN

BASEMENT PLAN

Client Project No:	0000-00
DATE:	4/9/2019
Drawing No:	2
Revision:	001

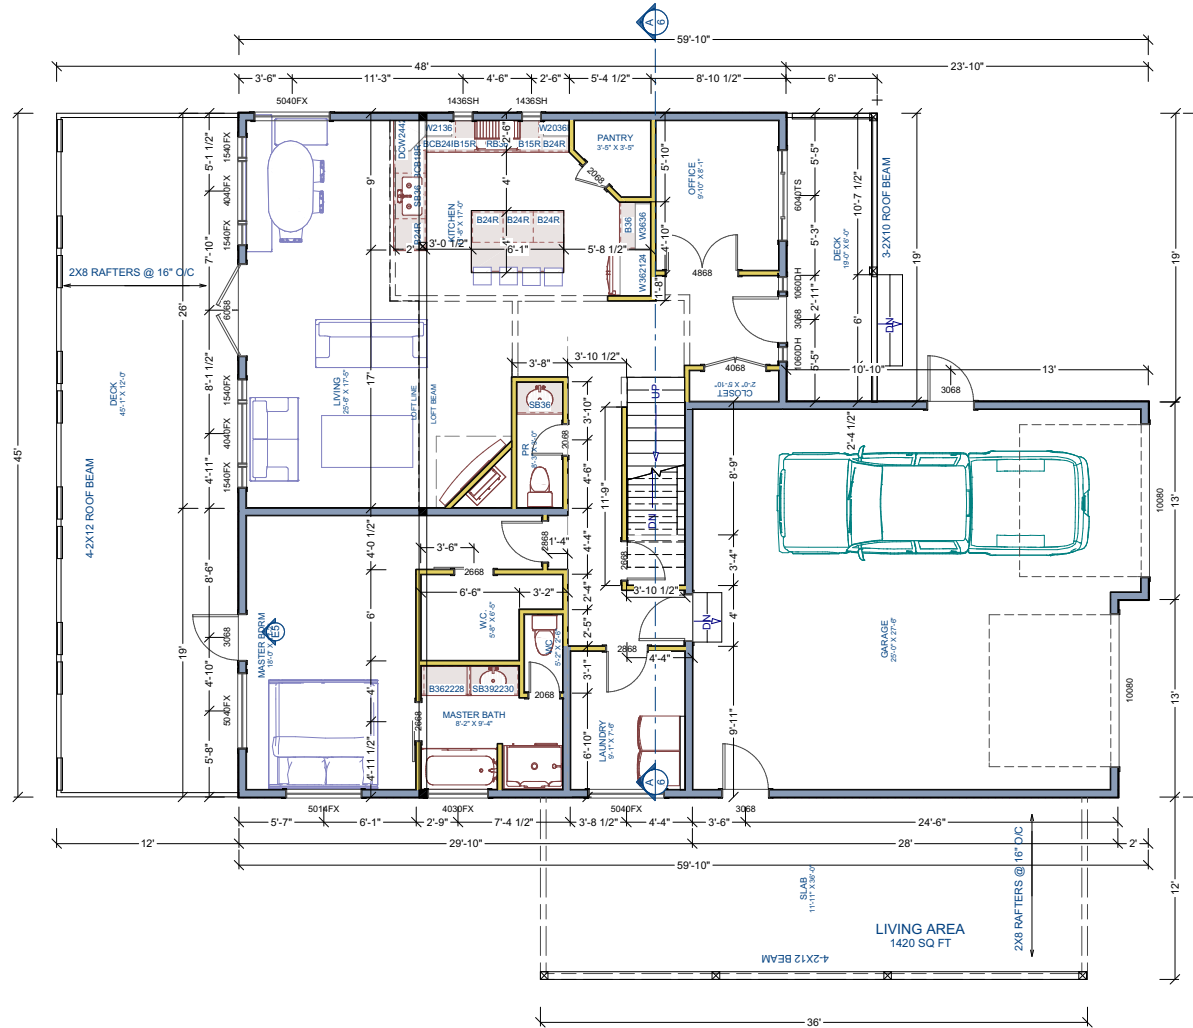

SCALE: 1/8" = 1'-0"

No.	Date	Revised	By


Designed:	Checked:
Drawn: S.Hatheway	

SUMMIT
CONSULTING & ARCHITECTONIC DESIGN

Shaun & Brittani Sarton

MAIN FLOOR PLAN

Client Project No:	0000-00
DATE:	4/9/2019
Drawing No:	3
Revision:	001

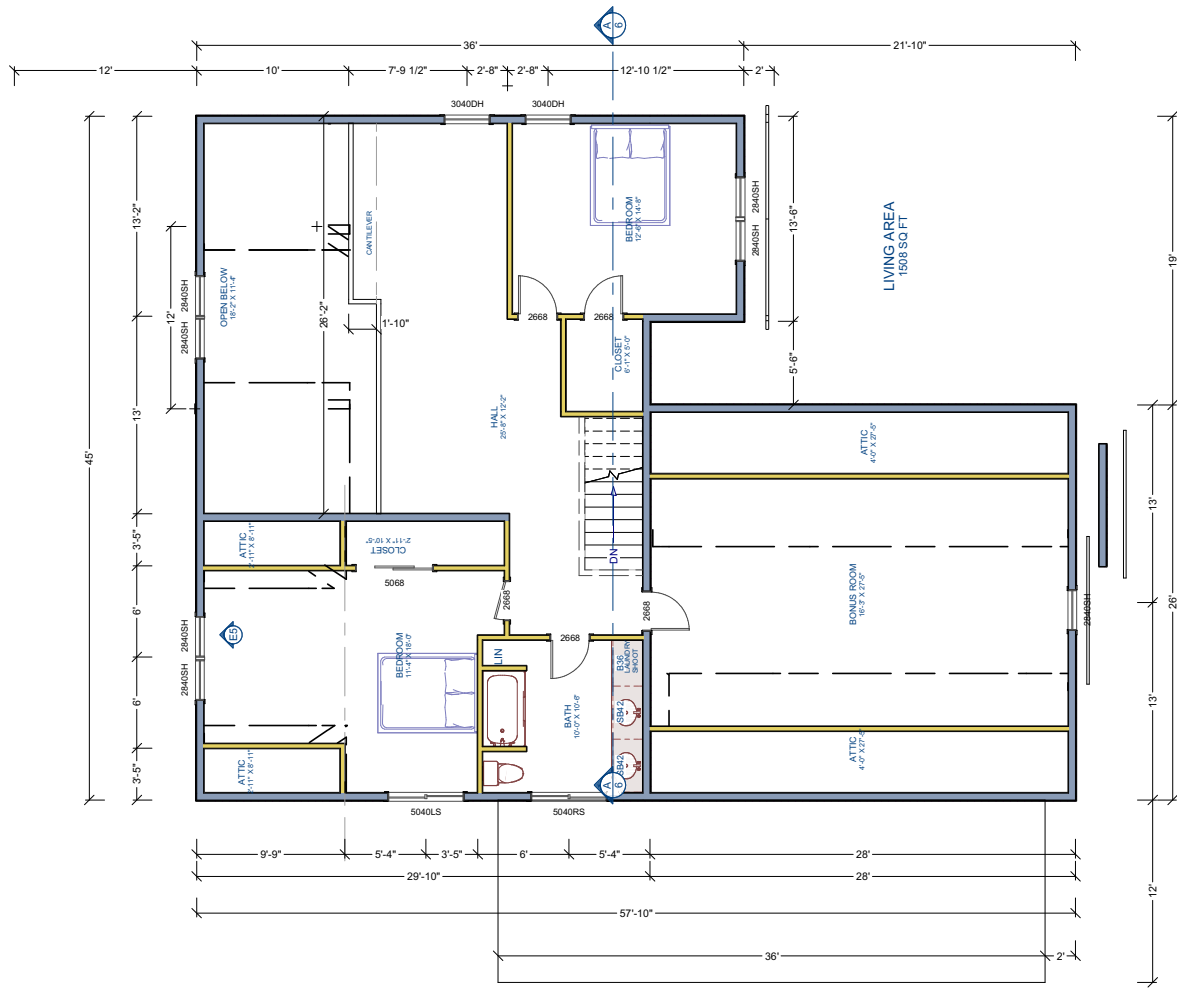

SCALE: 1/8" = 1'-0"

No.	Date	Revised	By

Designed: _____ Checked: _____
 Drawn: S.Hatheway

Shaun & Brittani Sarton

SECOND FLOOR PLAN

Client Project No:	0000-00
DATE:	4/9/2019
Drawing No:	4
Revision	001