


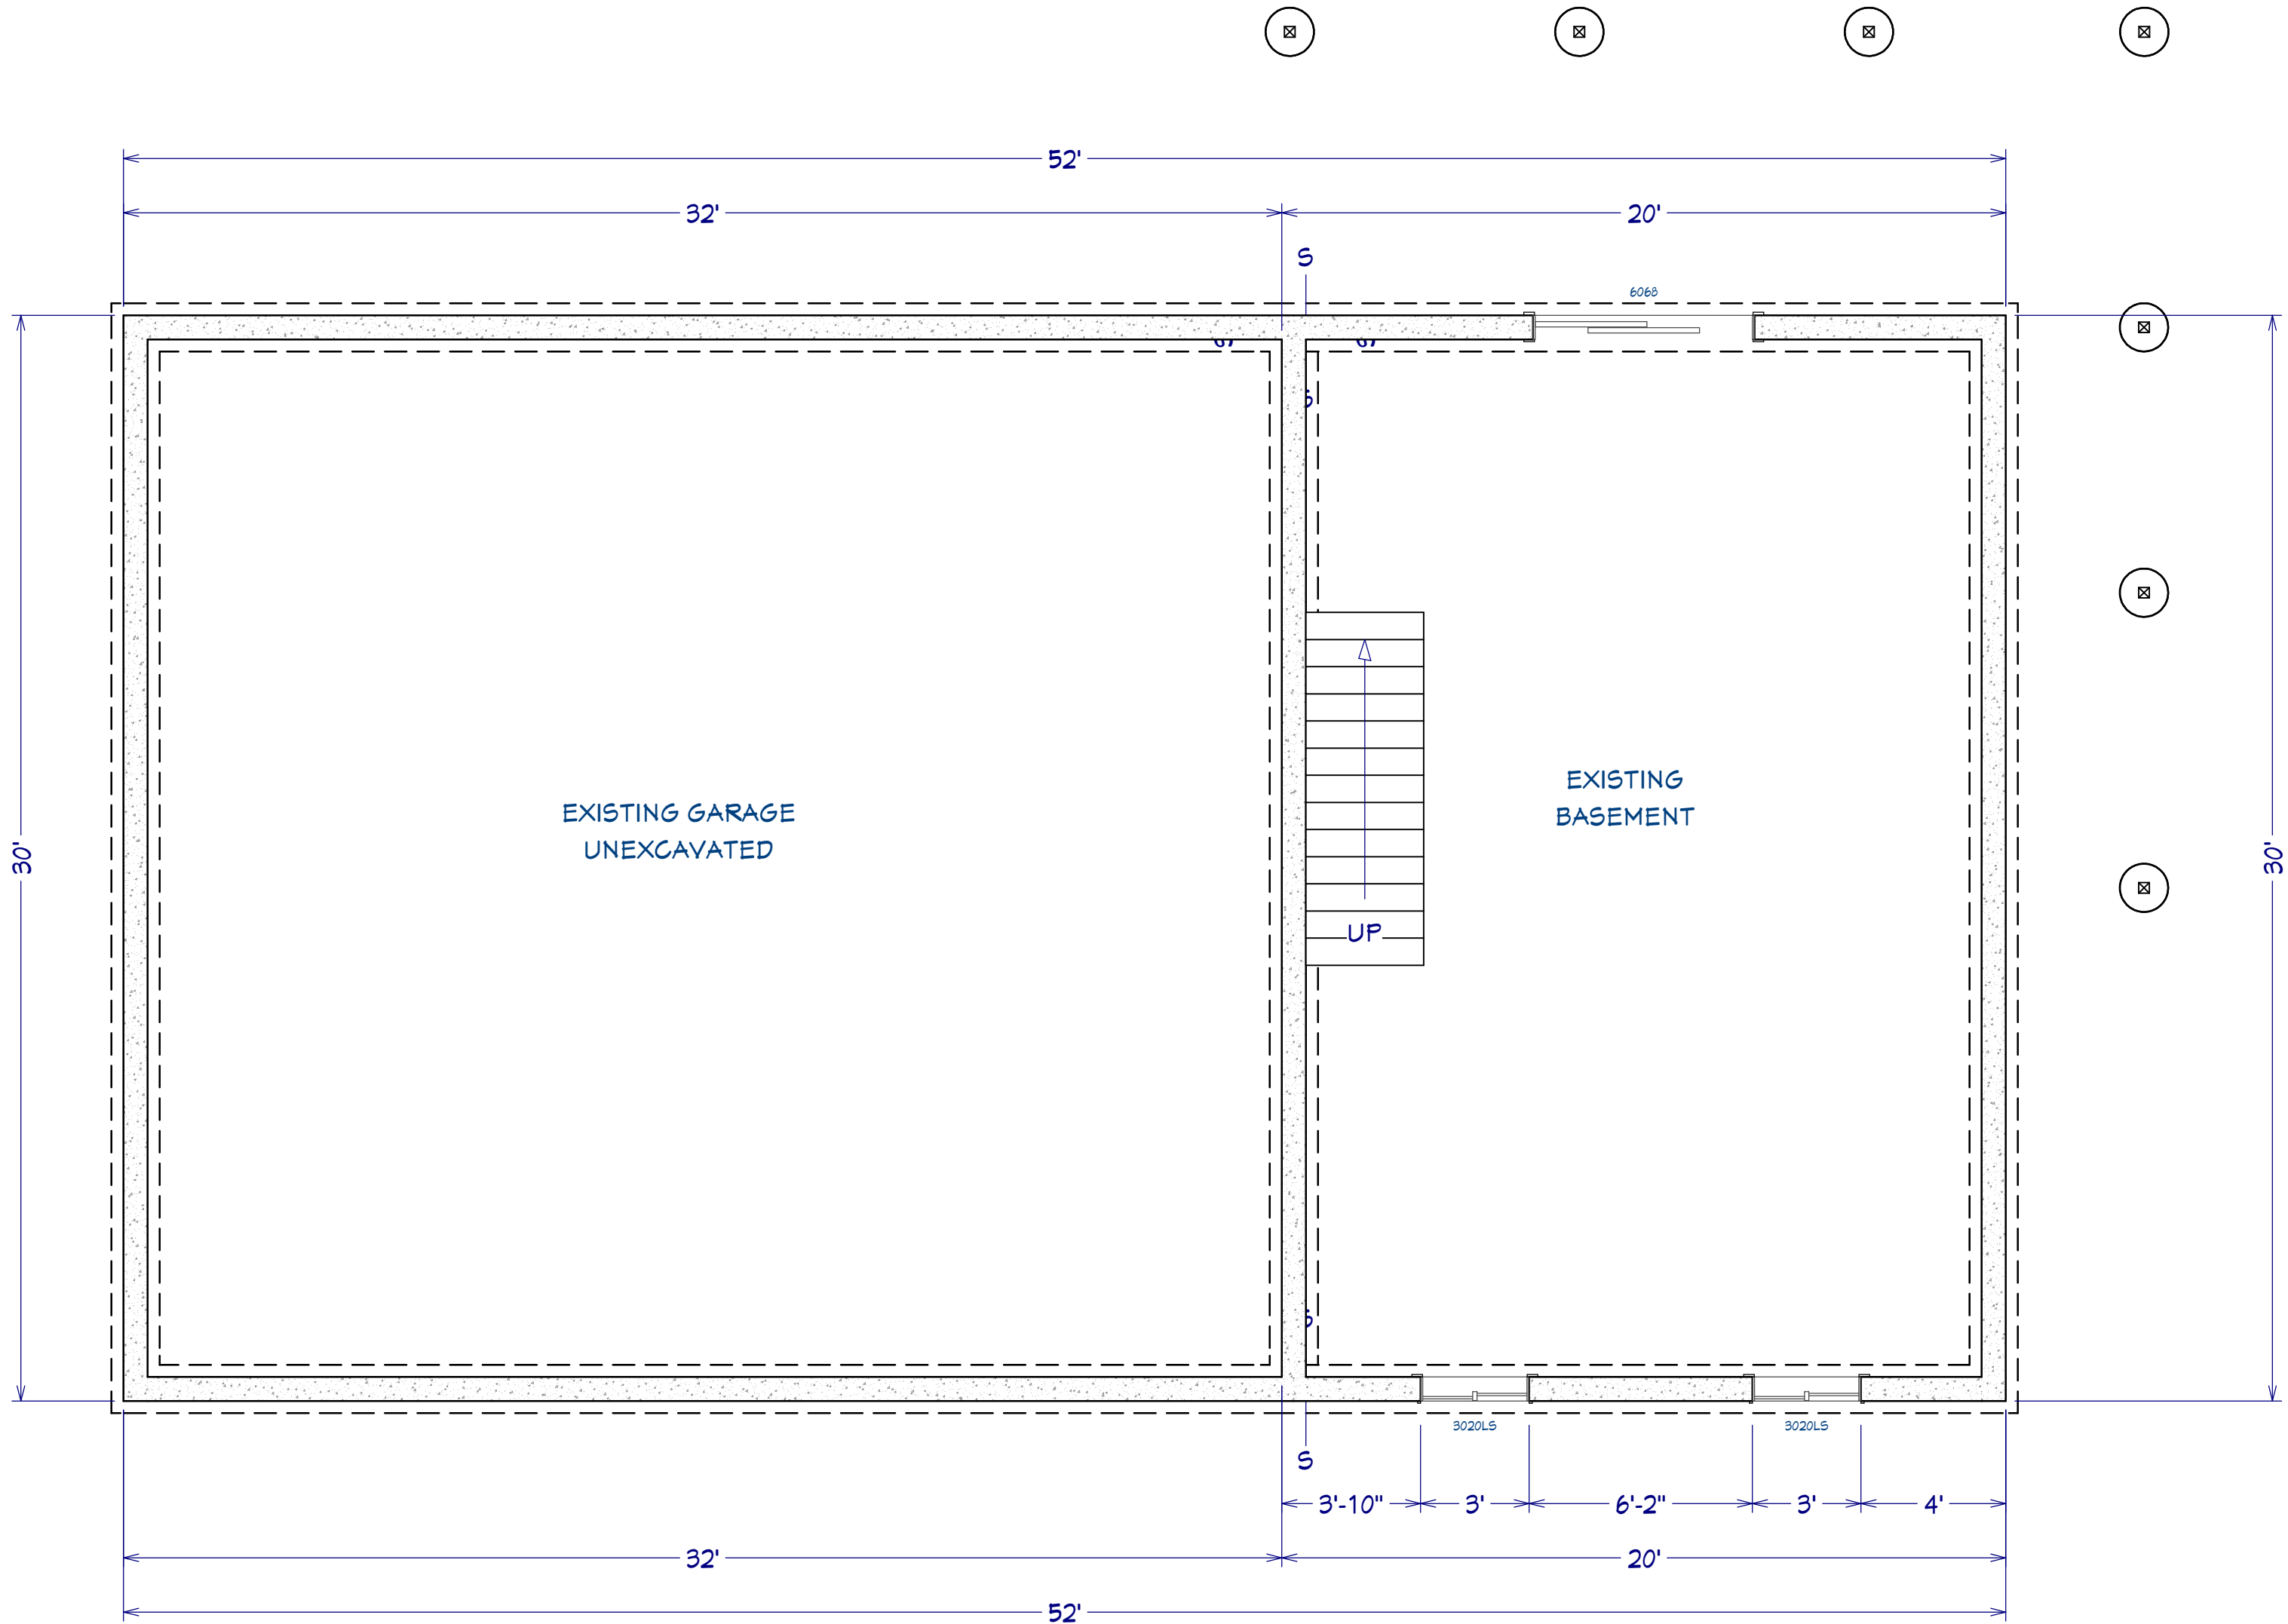

--	--	--	--

NO.	DESCRIPTION	BY	DATE

SHEET TITLE:	FLOOR PLANS FOUNDATION
--------------	---------------------------


PROJECT DESCRIPTION:	SHELTERWOOD HOMES MUSKA REMODEL
----------------------	------------------------------------

DRAWINGS PROVIDED BY:	DESIGNER-WHF waltfranz@hotmail.com (715)891-6277
-----------------------	--

DATE:	4/28/2020
-------	-----------

SCALE:	1/4" = 1'
--------	-----------

SHEET:	A-0
--------	-----

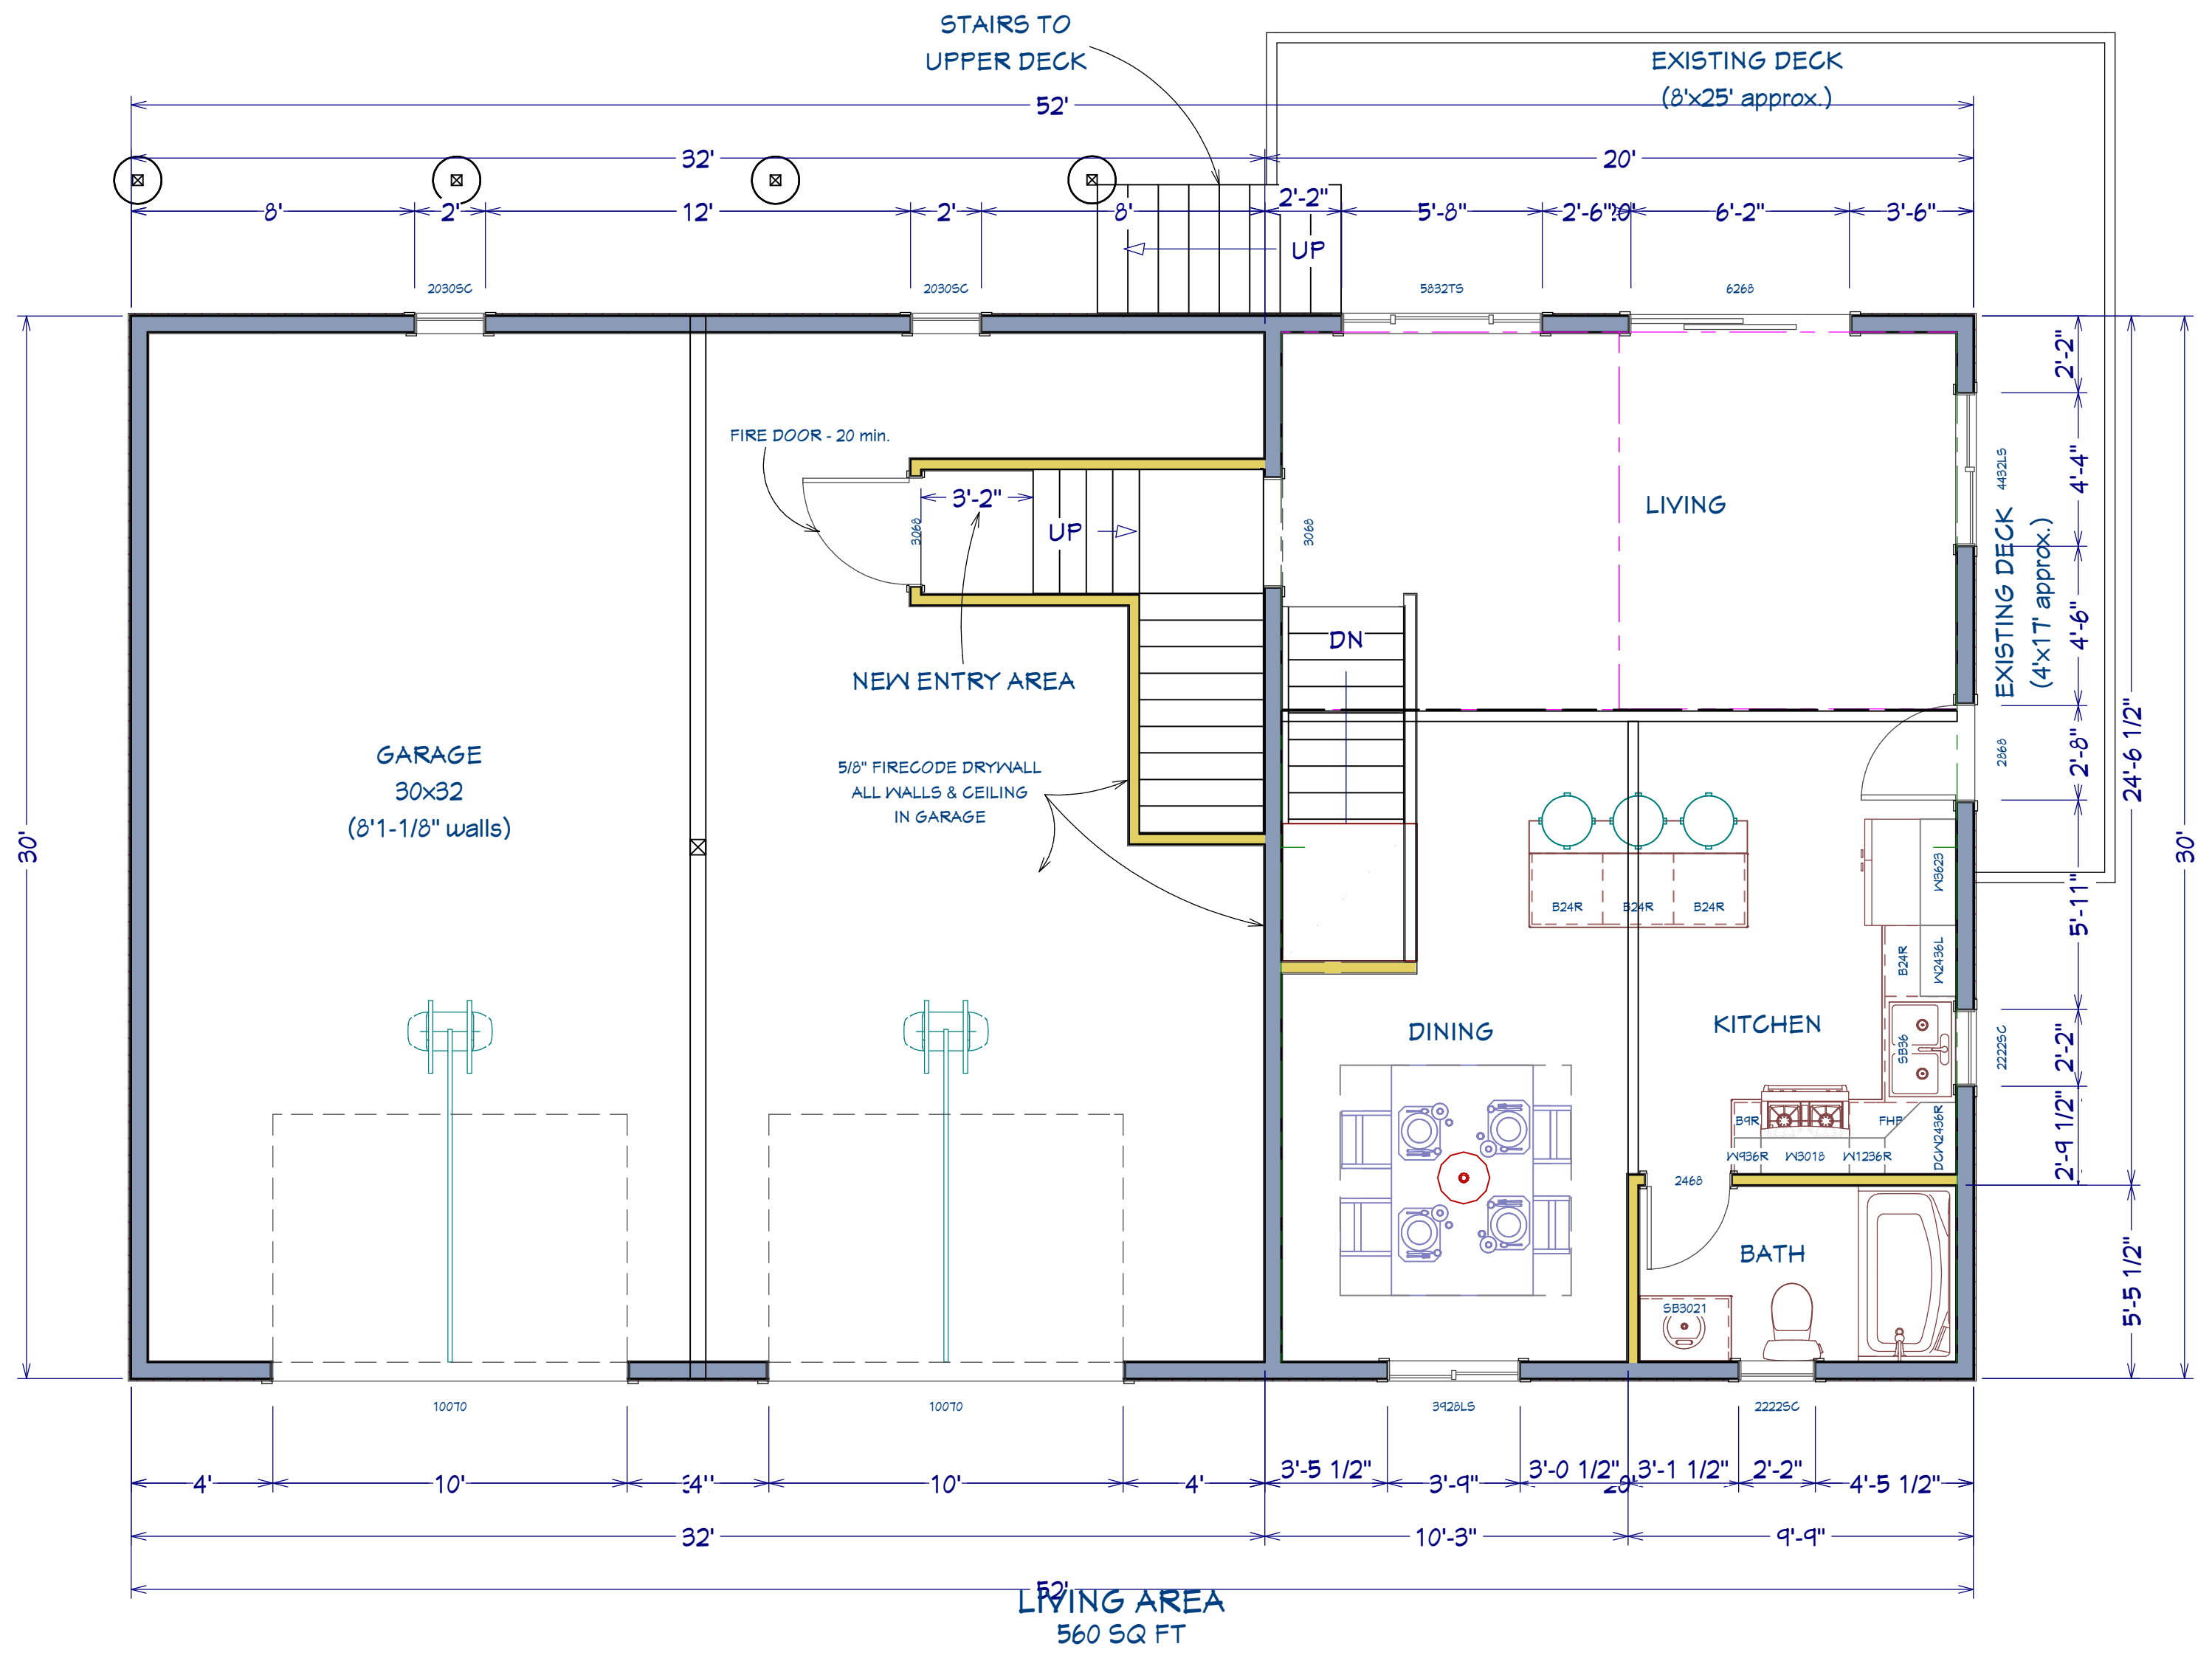

NO.	DESCRIPTION	BY	DATE

SHEET TITLE:

FLOOR PLANS

1st FLOOR

PROJECT DESCRIPTION:

SHELTERWOOD HOMES

MUSKA REMODEL

DRAWINGS PROVIDED BY:

DESIGNER-WHF

waltfranken@hotmail.com

(715)891-6277

DATE:


4/28/2020

SCALE:

1/4" = 1'

SHEET:

A-1

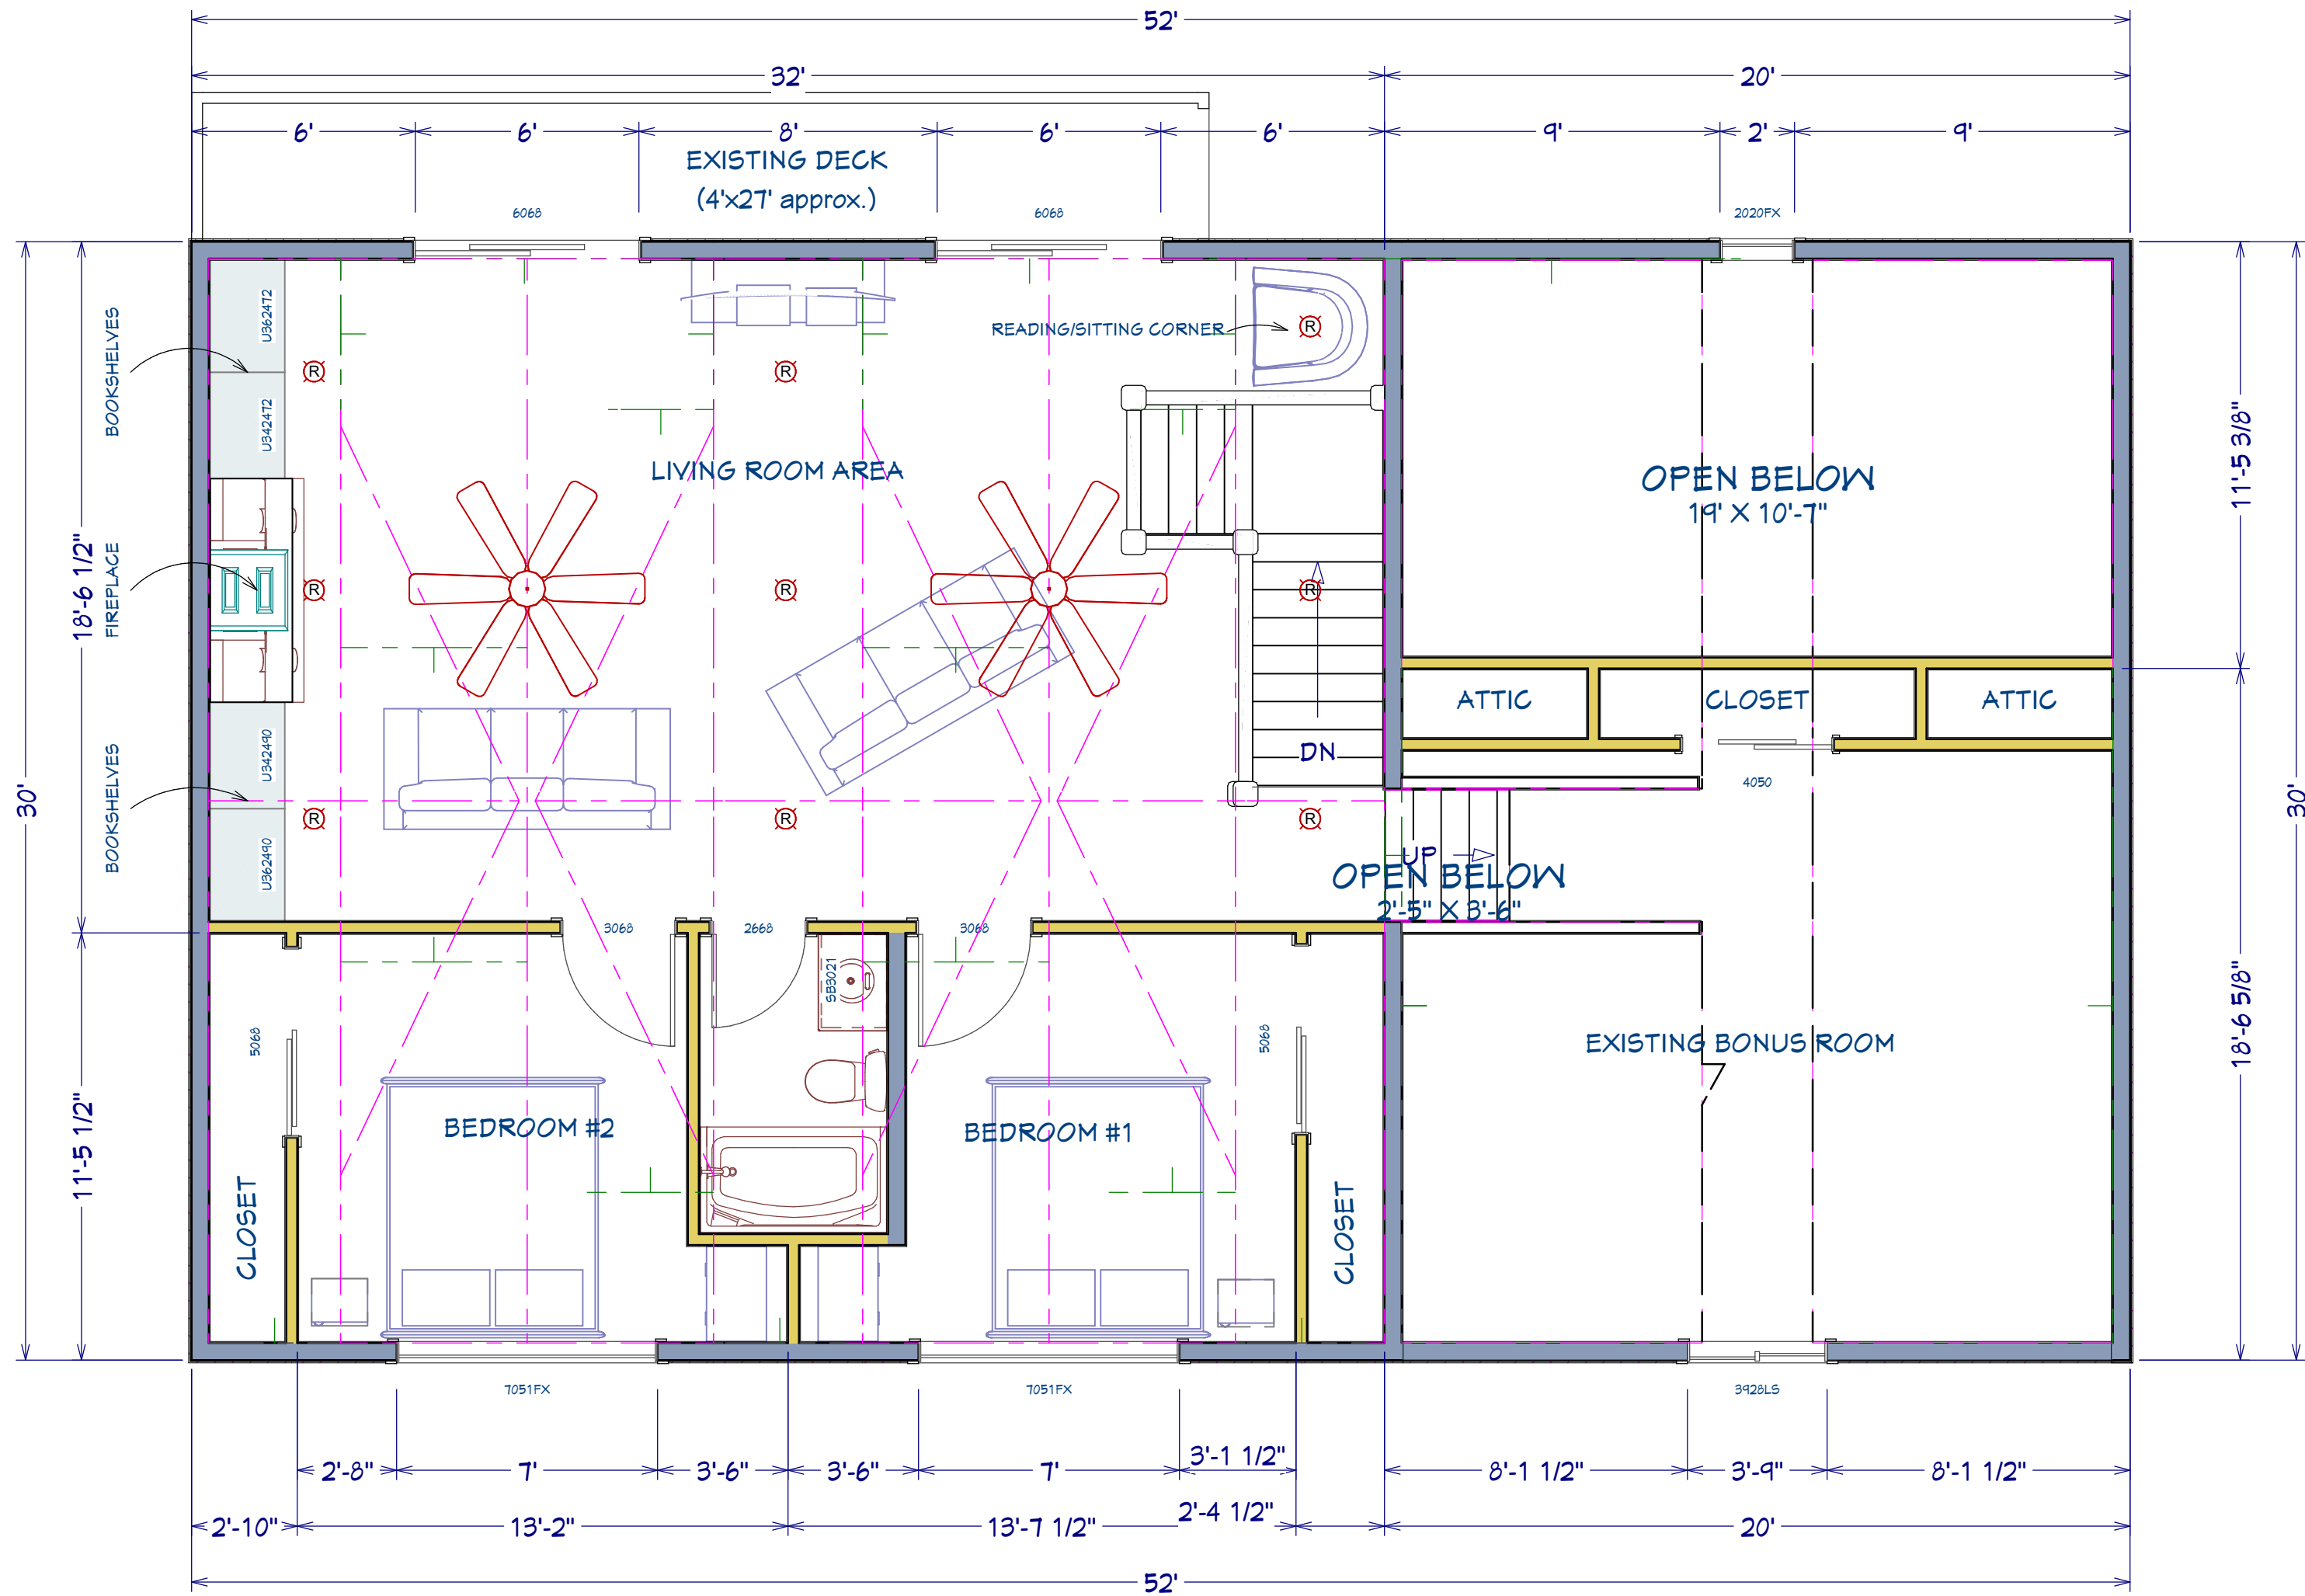

NO.	DESCRIPTION	BY	DATE

SHEET TITLE:

FLOOR PLANS
2nd FLOOR

PROJECT DESCRIPTION:

SHELTERWOOD HOMES
MUSKA REMODEL

DRAWINGS PROVIDED BY:

DESIGNER-WHF
waltfranzen@hotmail.com
(715)891-6277

DATE:

4/28/2020

SCALE:

1/4" = 1'

SHEET:

A-2



Elevation 1

NO.	DESCRIPTION	BY	DATE

SHEET TITLE:

ELEVATIONS
FRONT

PROJECT DESCRIPTION:

SHELTERWOOD HOMES
MUSKA REMODEL

DRAWINGS PROVIDED BY:

DESIGNER-WHF
waltfranken@hotmail.com
(715)891-6277

DATE:

4/28/2020

SCALE:

1/4" = 1'

SHEET:

E-1



Elevation 3

NO.	DESCRIPTION	BY	DATE

SHEET TITLE:

ELEVATIONS
BACK

PROJECT DESCRIPTION:

SHELTERWOOD HOMES
MUSKA REMODEL

DRAWINGS PROVIDED BY:

DESIGNER-WHF
walfranzen@hotmail.com
(715)891-6277

DATE:

4/28/2020

SCALE:

1/4" = 1'

SHEET:

E-2



Elevation 2

NO.	DESCRIPTION	BY	DATE

SHEET TITLE:

ELEVATIONS
RIGHT SIDE

PROJECT DESCRIPTION:

SHELTERWOOD HOMES
MUSKA REMODEL

DRAWINGS PROVIDED BY:

DESIGNER-WHF
walfranzen@hotmail.com
(715)891-6277

DATE:


4/28/2020

SCALE:

1/4" = 1'

SHEET:

E-3

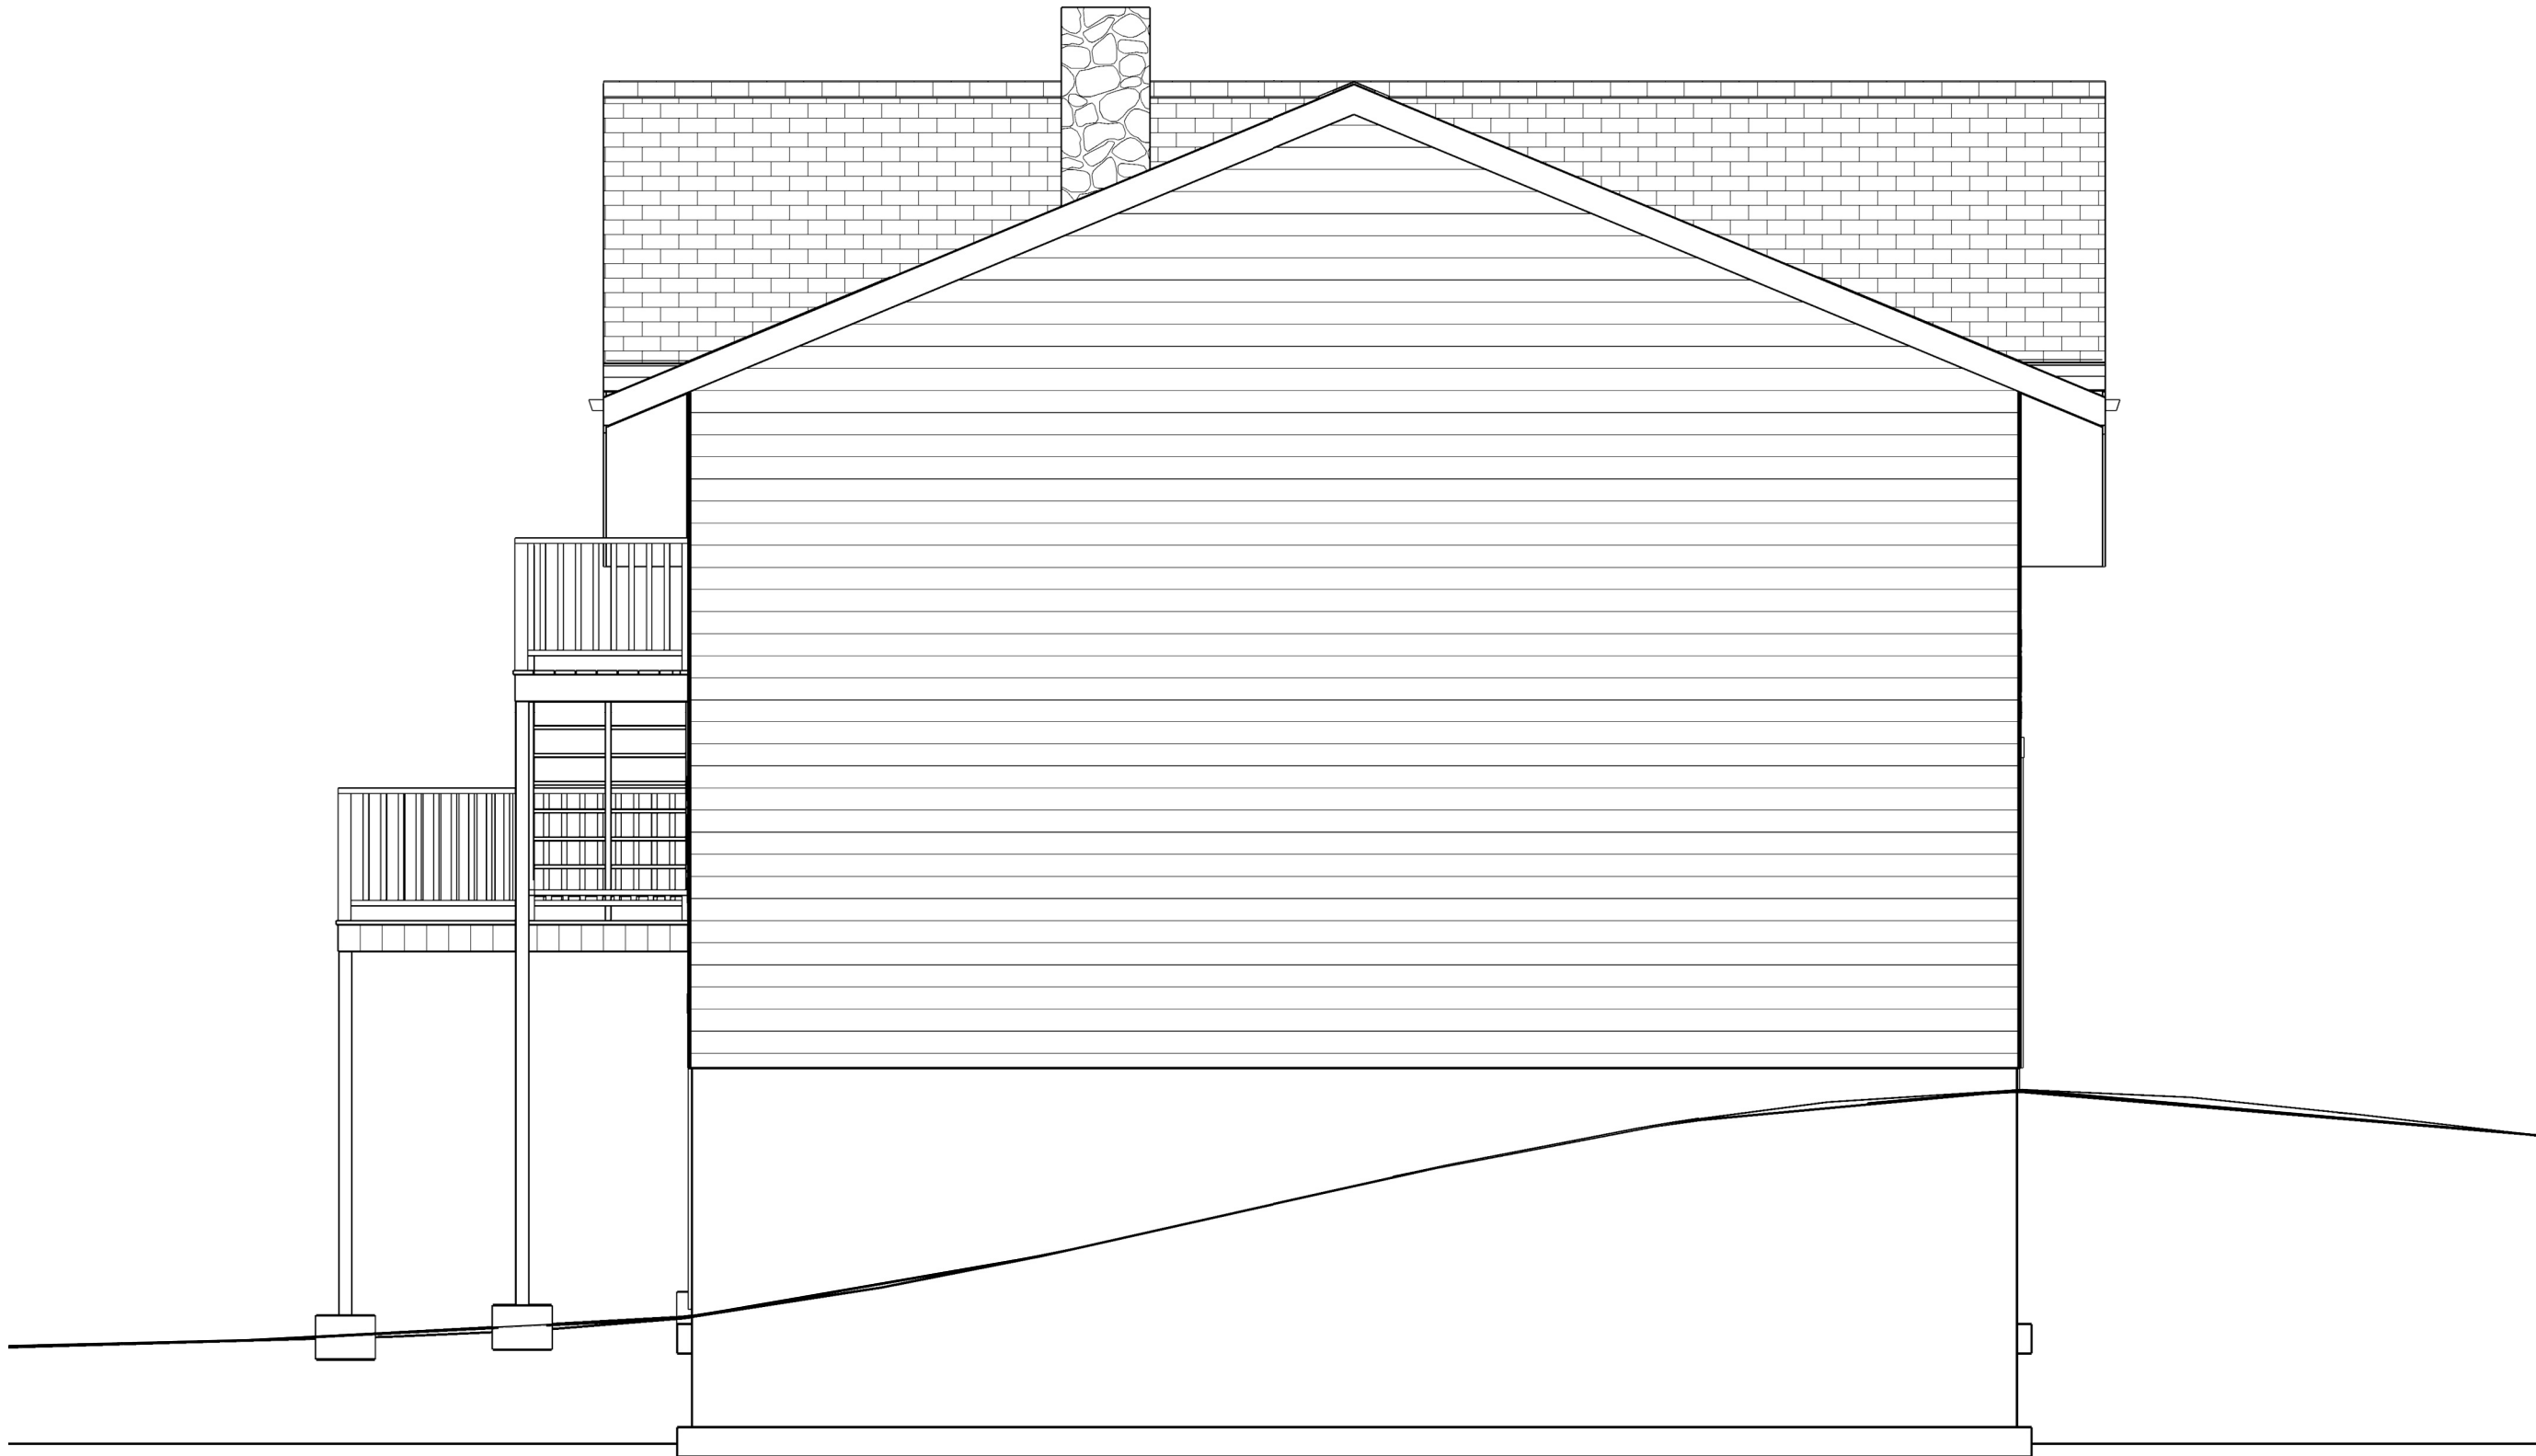

Elevation 4

NO.	DESCRIPTION	BY	DATE

SHEET TITLE:

ELEVATIONS
LEFT SIDE

PROJECT DESCRIPTION:

SHELTERWOOD HOMES
MUSKA REMODEL

DRAWINGS PROVIDED BY:

DESIGNER-WHF
waltfranken@hotmail.com
(715)891-6277

DATE:

4/28/2020

SCALE:

1/4" = 1'

SHEET:

E - 4