

CONCHED OUT SQ. FT. AREAS:

Internal A/C area: 4,545 sq. ft.



Total Under Roof areas (incl. garage): 6,035 sq. ft.


Total finished areas incl. uncovered terraces: 9,665 sq. ft.


Turks &
Caicos



Sotheby's
INTERNATIONAL REALTY

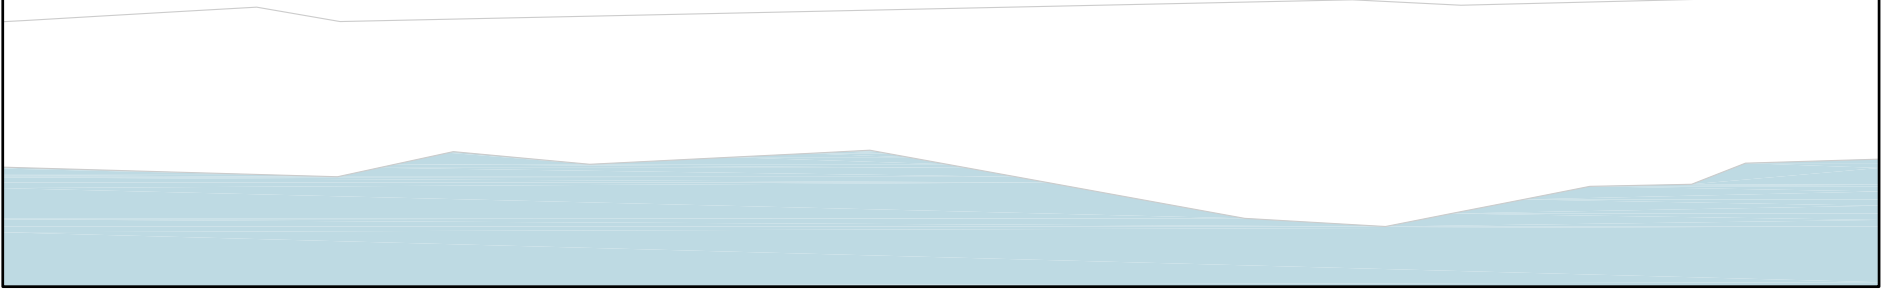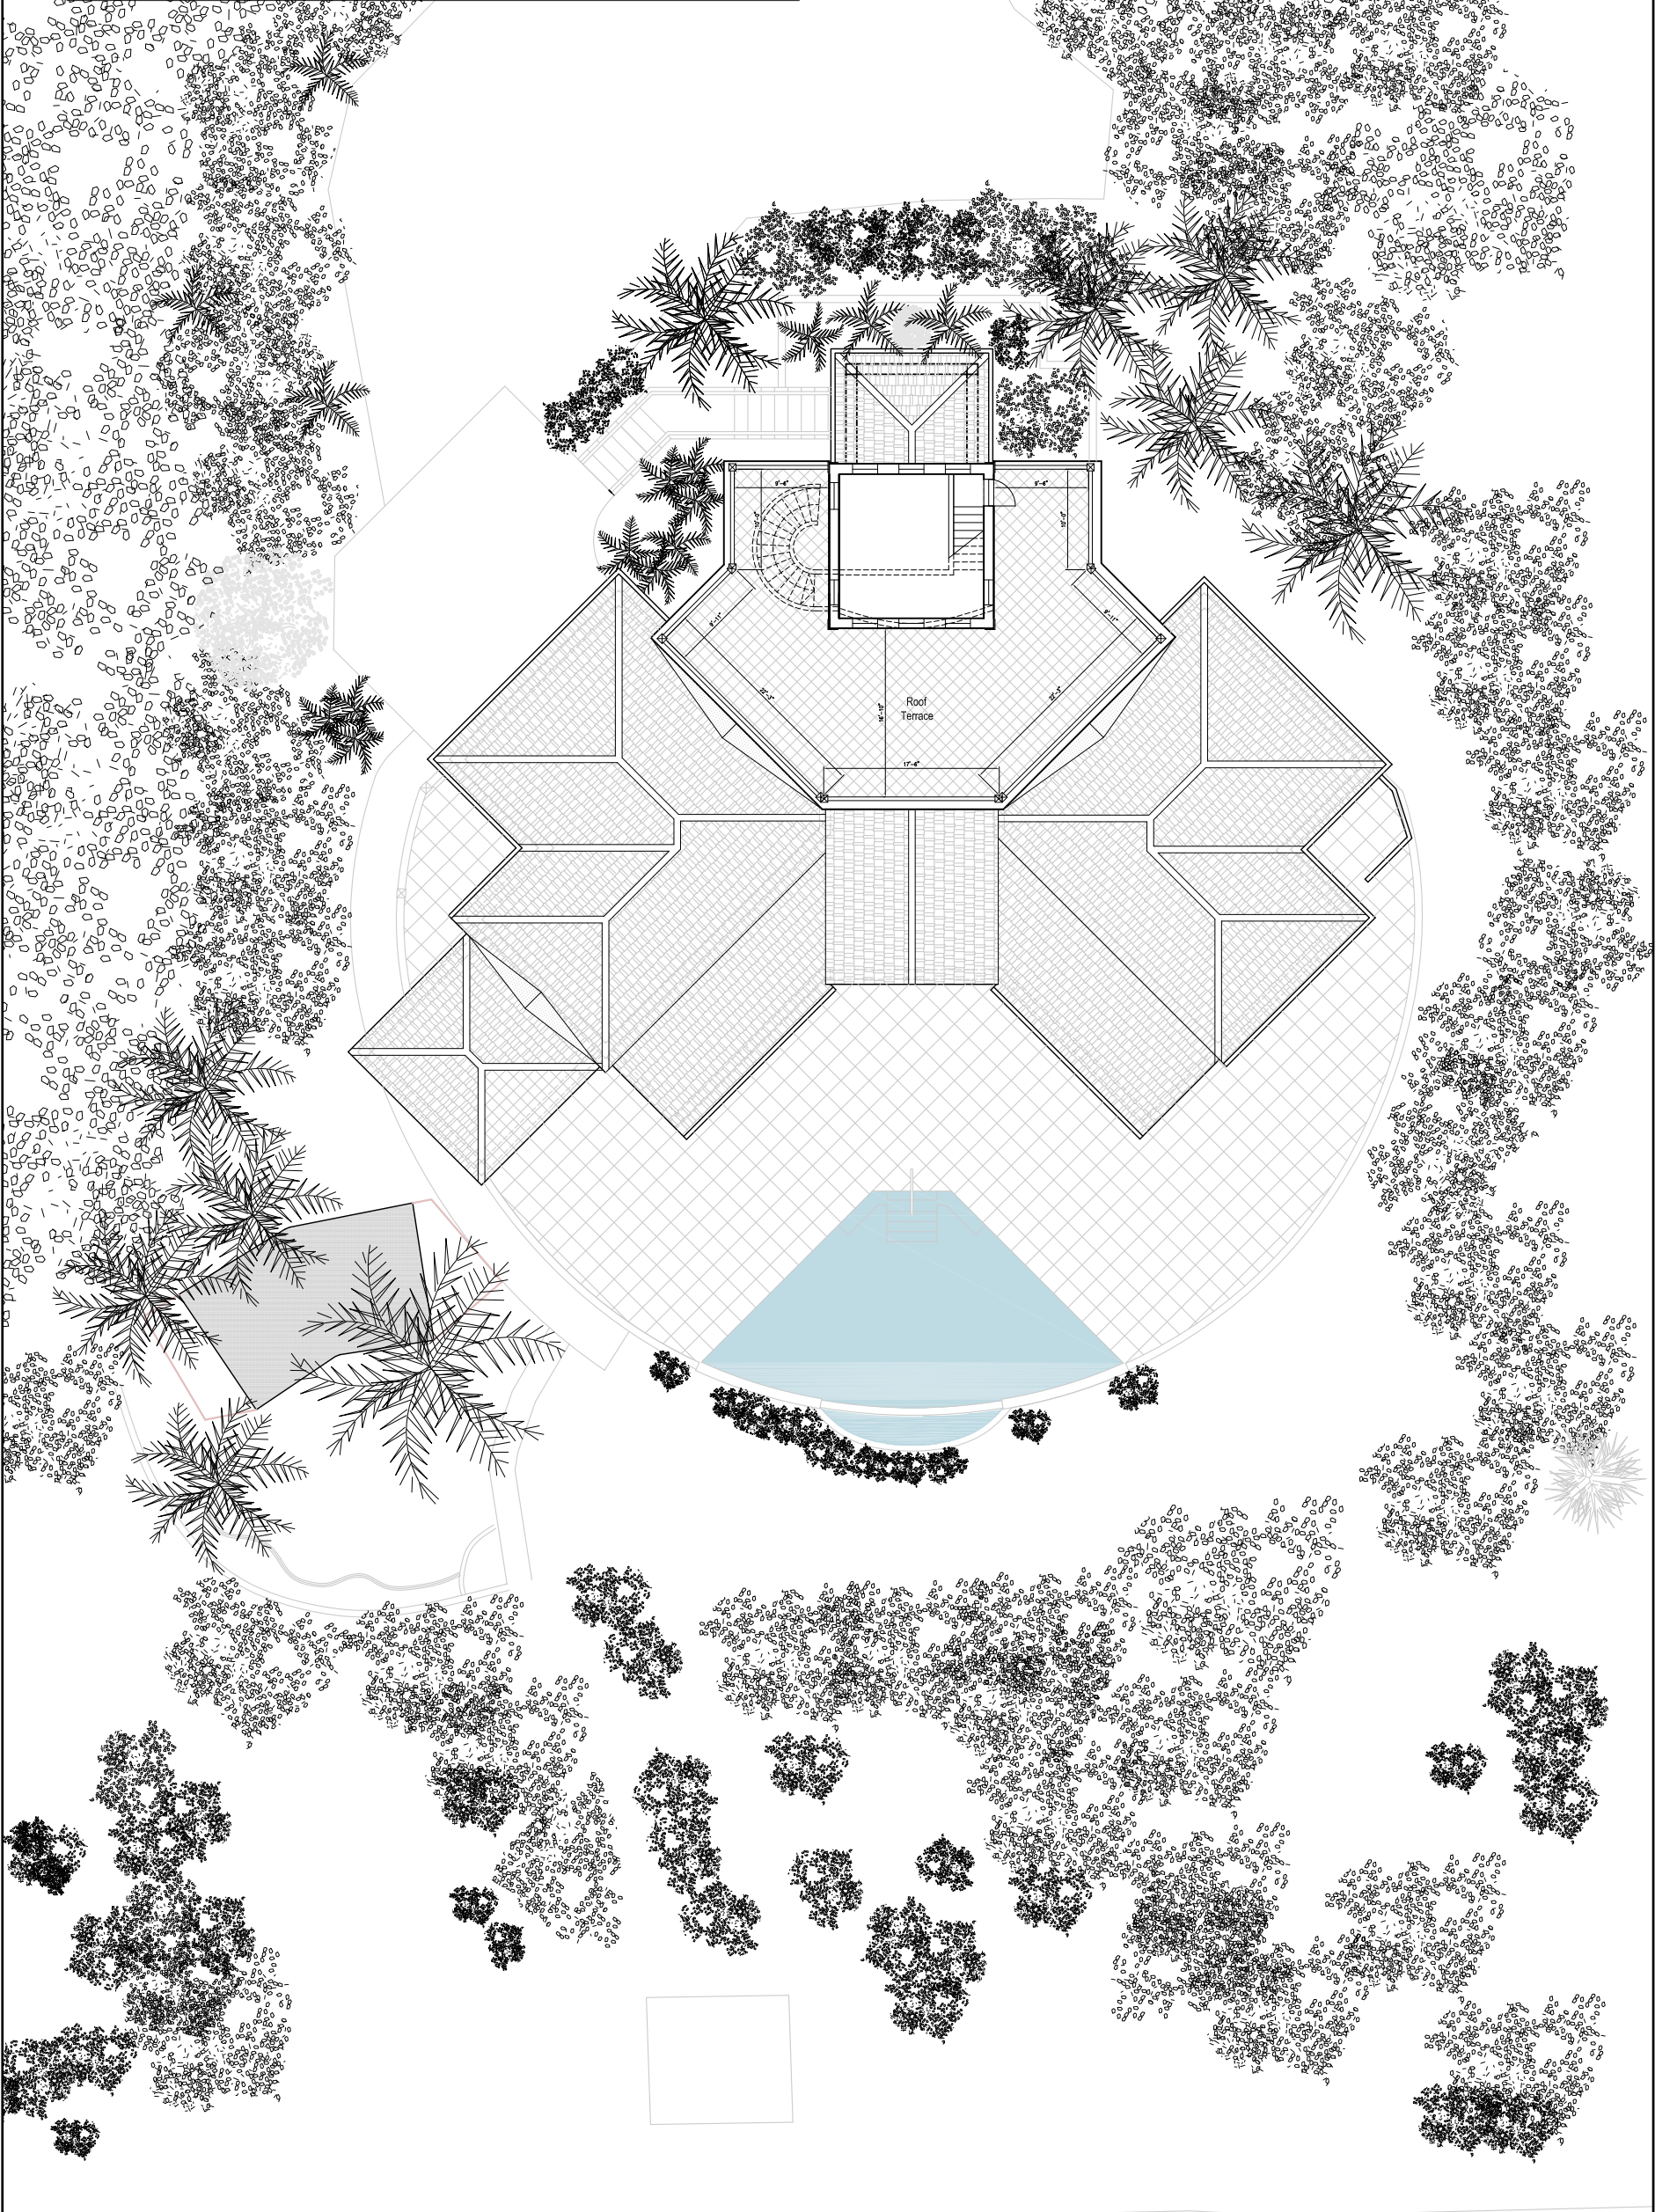

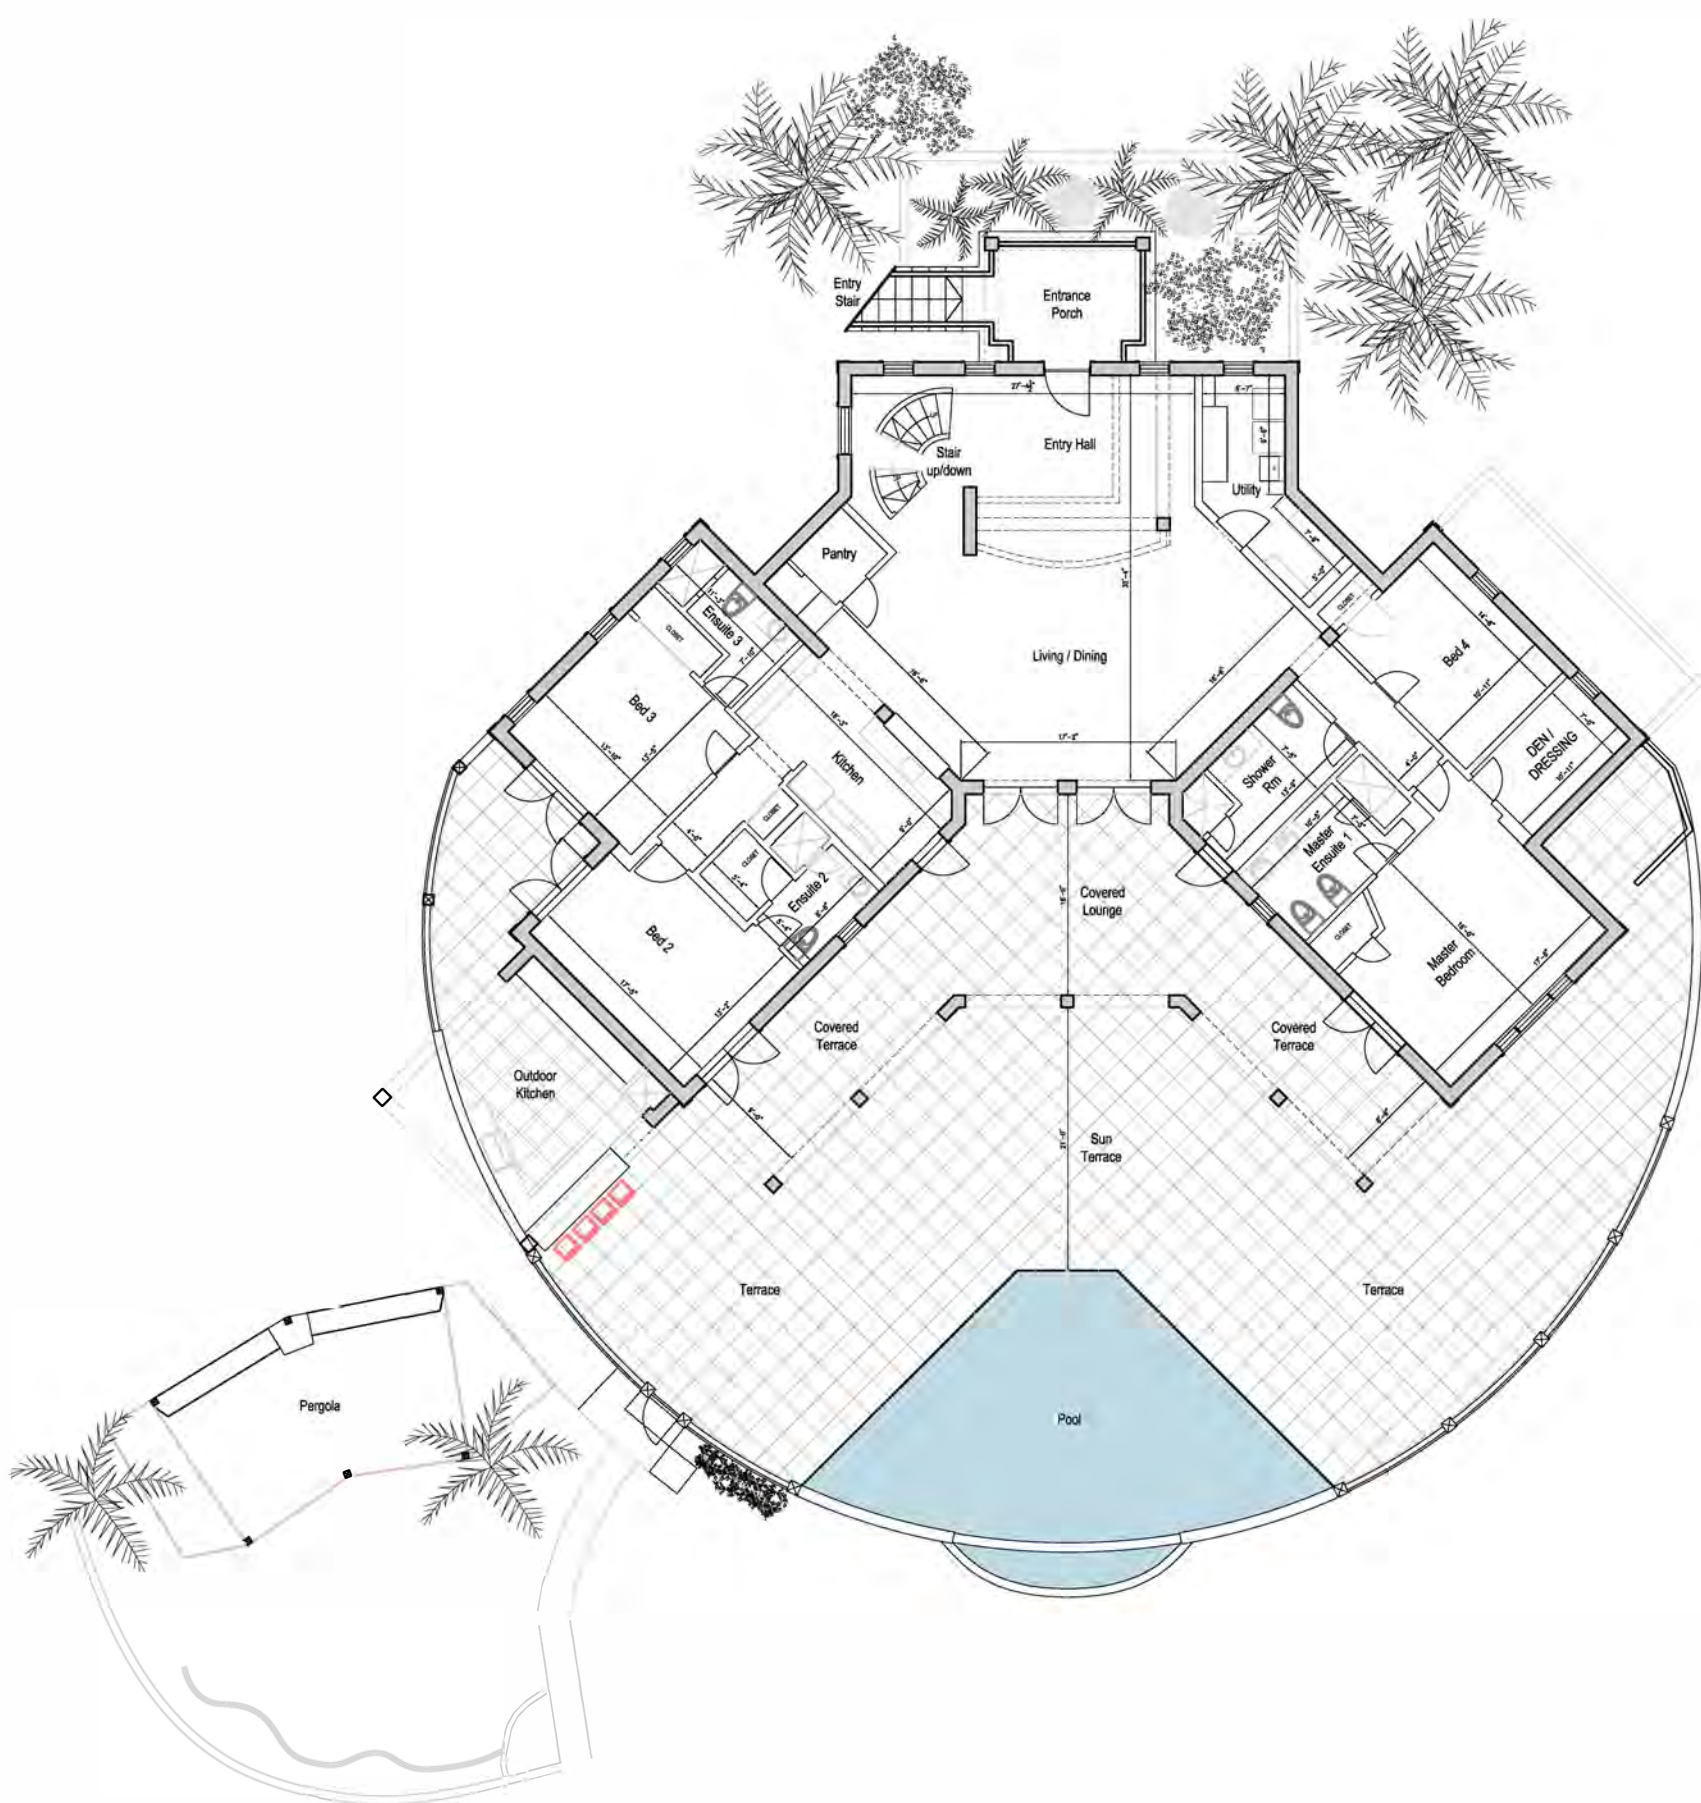


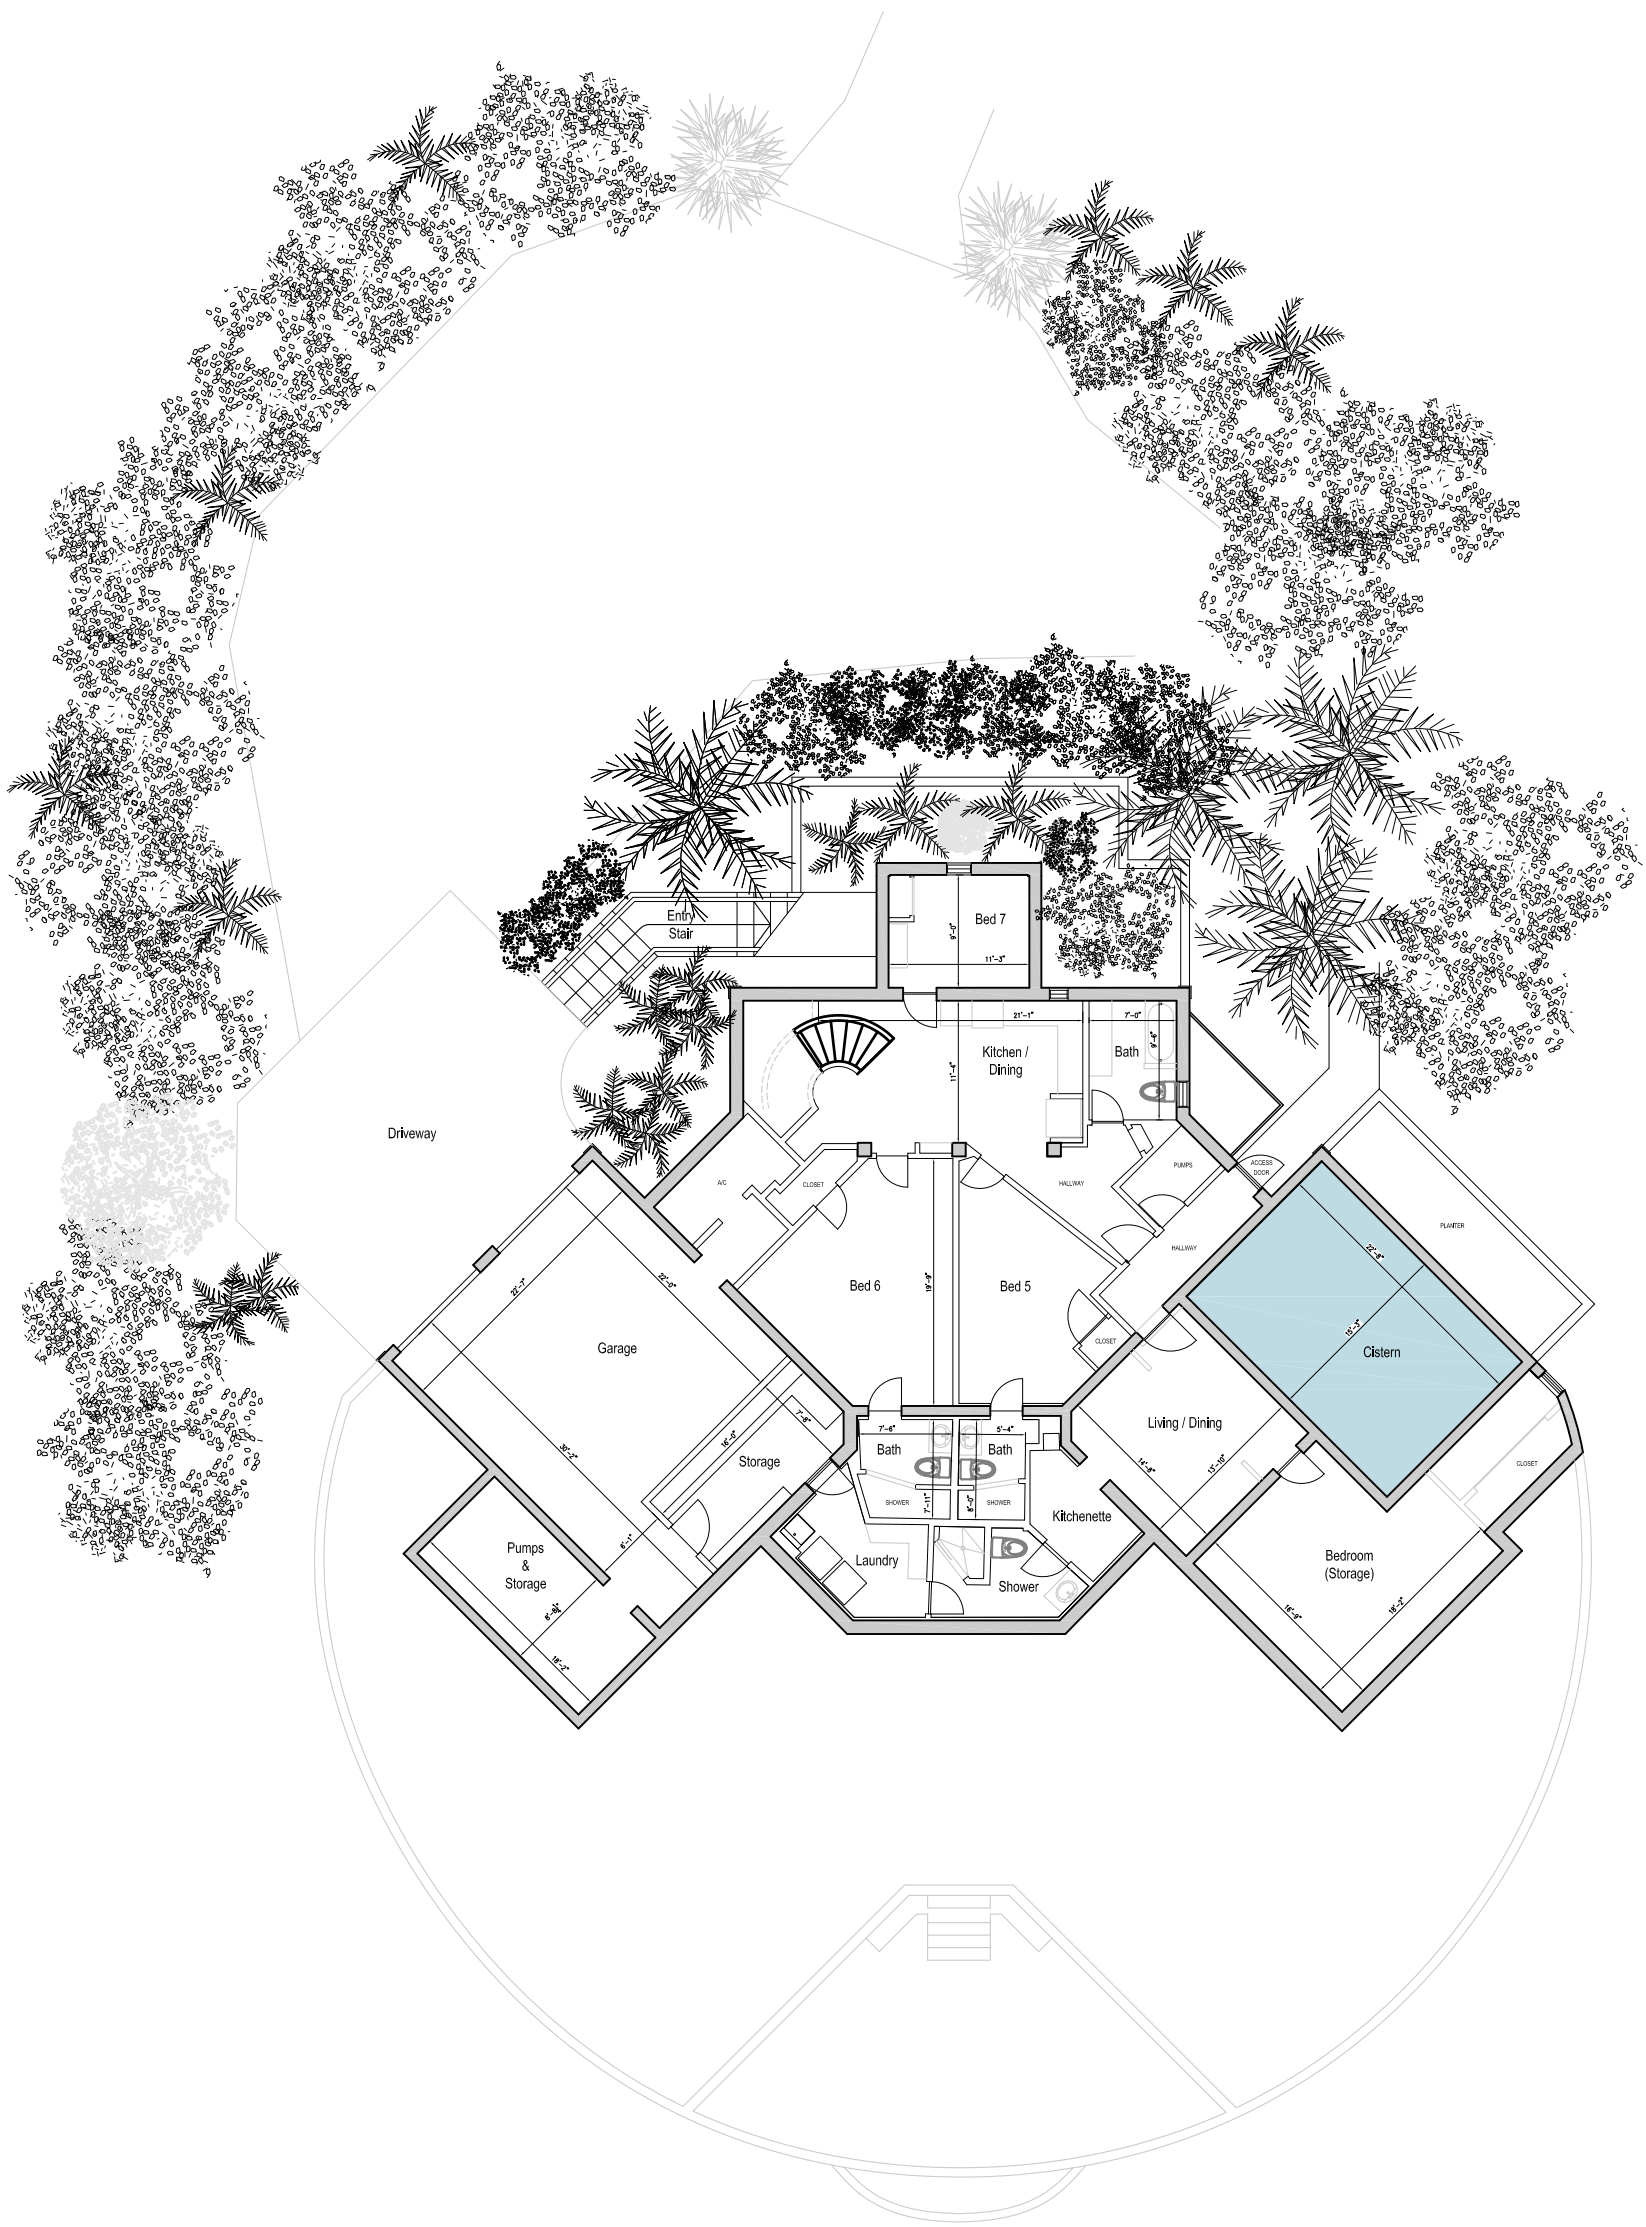

Site Plan of
 Block 61103, Parcel 123
 Turks & Caicos Islands
 British West Indies

Benchmark Survey Assoc. Ltd. 2022

Scale 1"=80'

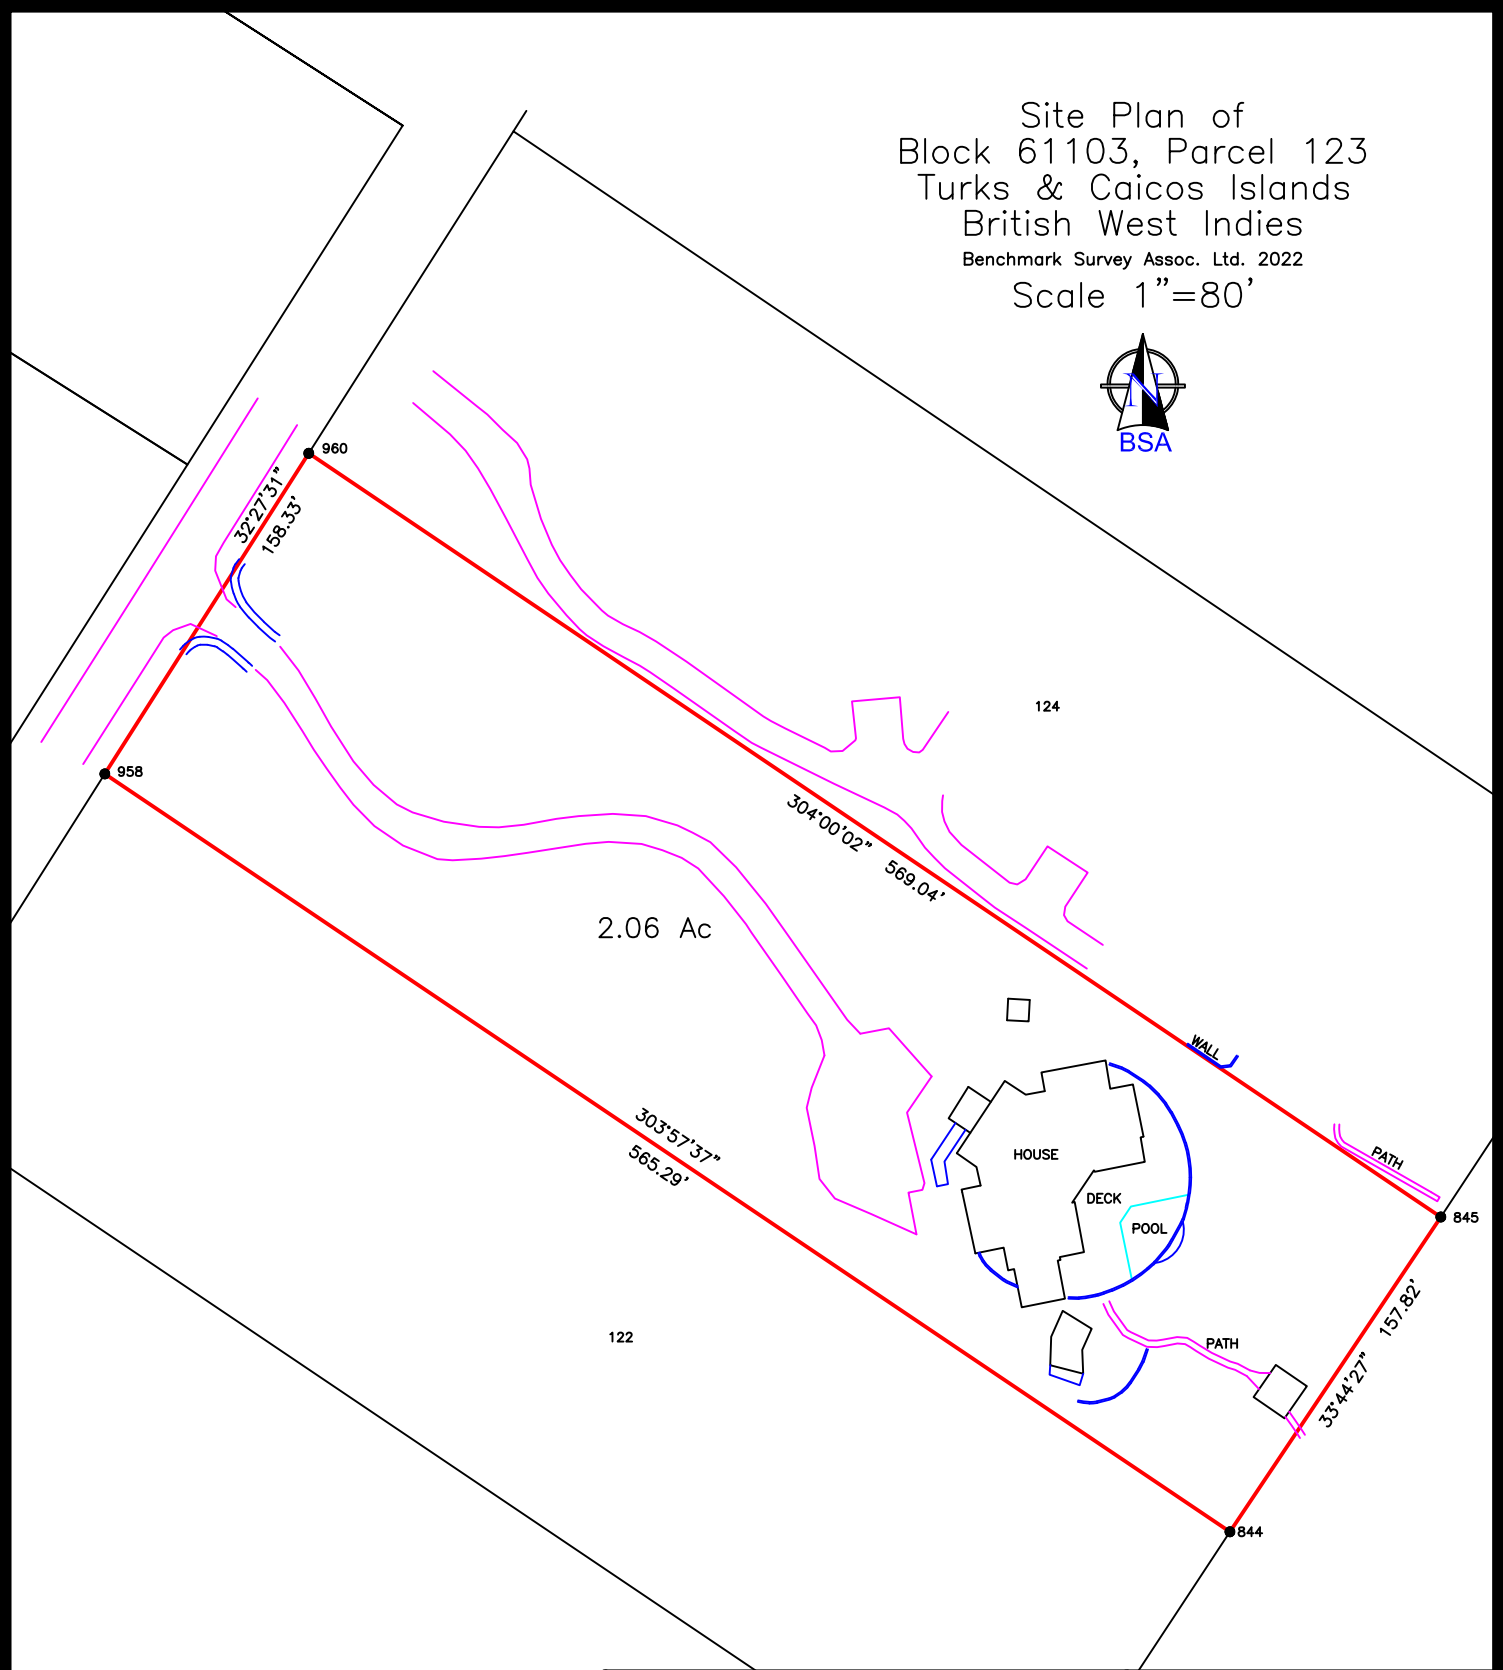

Benchmark Survey Associates
 Licensed Land & Engineering Surveyors
 P.O. Box 670, Providenciales
 Turks & Caicos, B.W.I.
 P: 649-231-4196 E: benchmarktc@gmail.com

This plan was prepared exclusively for _____ and no person may copy, reproduce, or alter this plan without the written permission of Benchmark Survey Associates Ltd. ©

Surveyed By: PJH
 Drawn By: PJH
 Approved By: PJH
 Date Drawn: 18 Oct 2022

DRAWING # : 61103-123.DWG