


Basement Floor Plan:  
Scale: 1/4" = 1FT

Mainfloor Floor Plan:  
Scale: 1/4" = 1FT

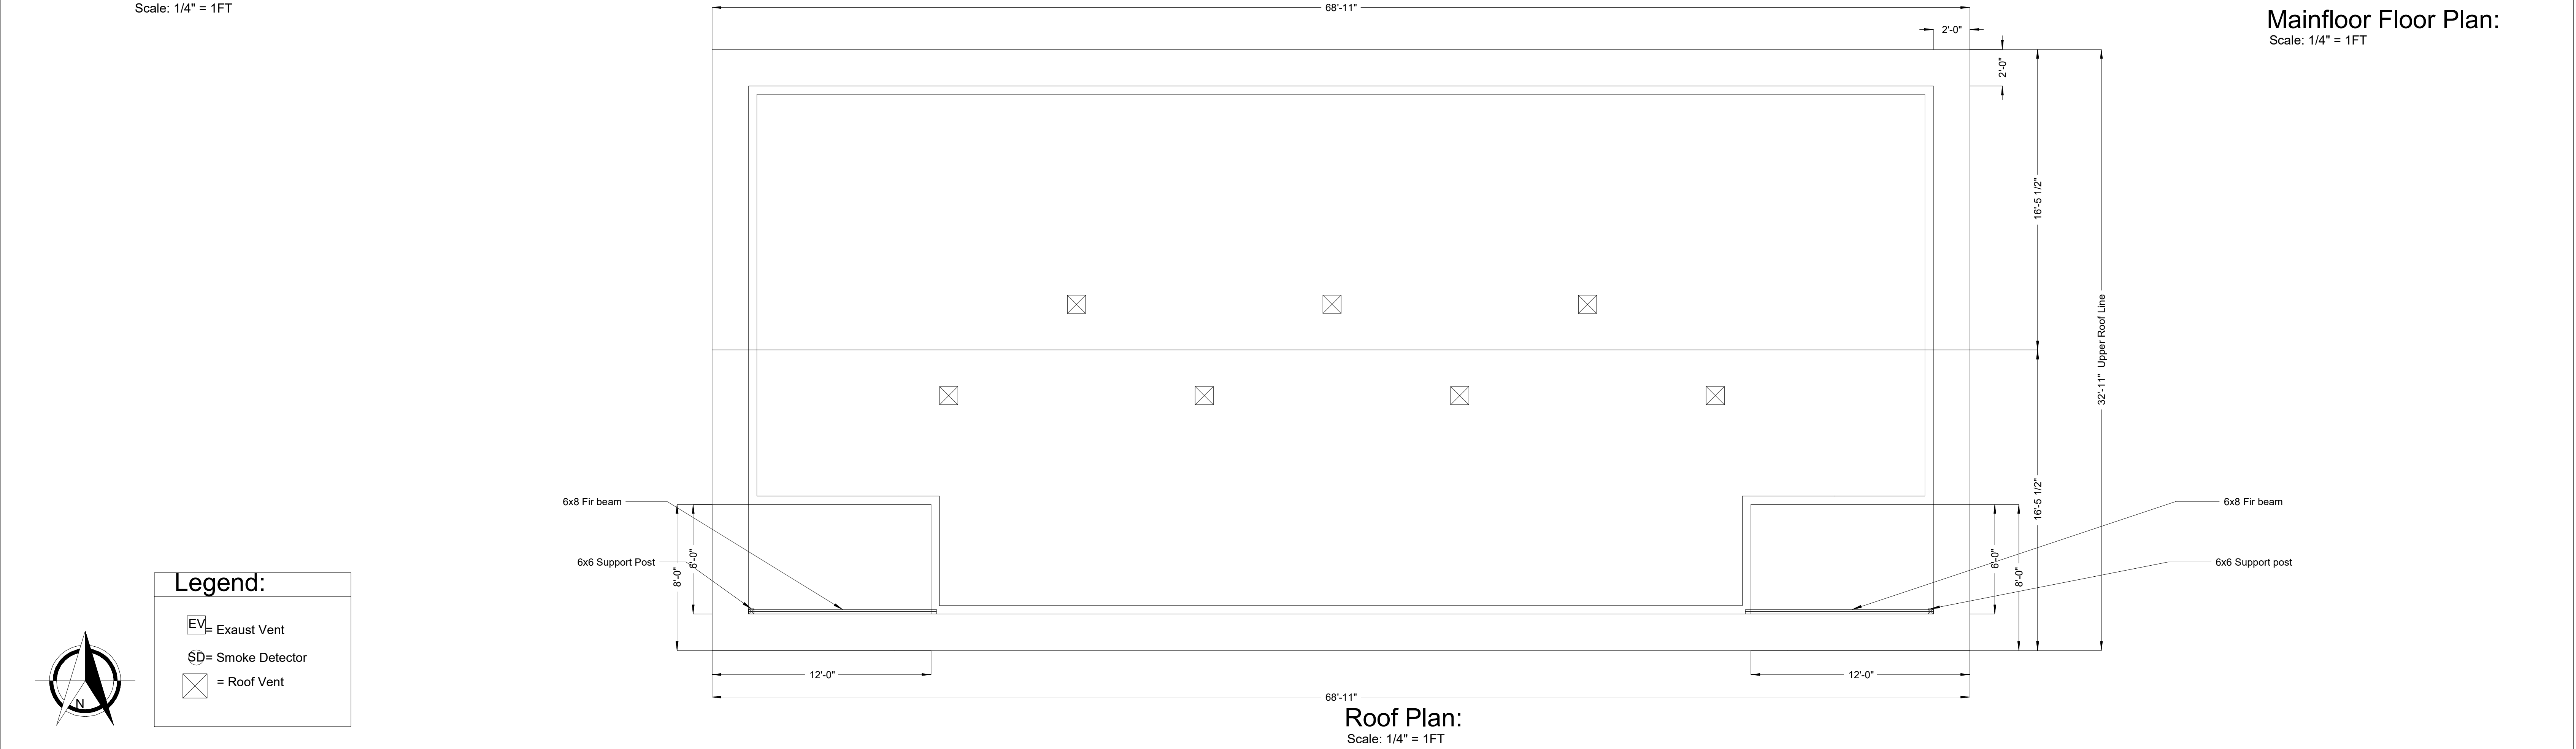

Roof Plan:  
Scale: 1/4" = 1FT

THE DESIGN AND DRAWINGS CONTAINED HEREIN ARE AND AT ALL TIMES REMAIN THE EXCLUSIVE PROPERTY OF FRANK WOOD. THEY MAY NOT BE USED, REPRODUCED OR MODIFIED WITHOUT THE EXPRESS WRITTEN CONSENT OF THE OWNER. UNTILL SUCH TIME AS THE DRAWINGS HAVE BEEN PAID FOR IN FULL BY THE PURCHASER OR ANOTHER ARRANGMENT HAS BEEN AGREED UPON.	job number	7	.	.	Client <b>Darryl Glen</b> NorthRock Homes	Title <b>Floor Plan/Roof Plan</b>	page number <b>FLP-Lo2</b>	DESIGNER ADDRESS & CONTACT DETAILS: <b>Frank Wood</b> 7957 124A St, Surrey BC Canada, V3W 8P1 Cell Phone: 778-227-4541 Email: frankwood@outlook.com
	drawn by	6	.	.				
	date	4	.	.				
	November 5, 2018	3	.	.				
scale <b>As Shown</b>	1	.	.	.	Project <b>7372 Cahilty Crs</b>	cad location <b>Surrey BC</b>	file name	
	REV #	DATE	BY					