


# PROPOSED FIRST FLOOR PLAN

SCALE: 1/4" = 1'-0"

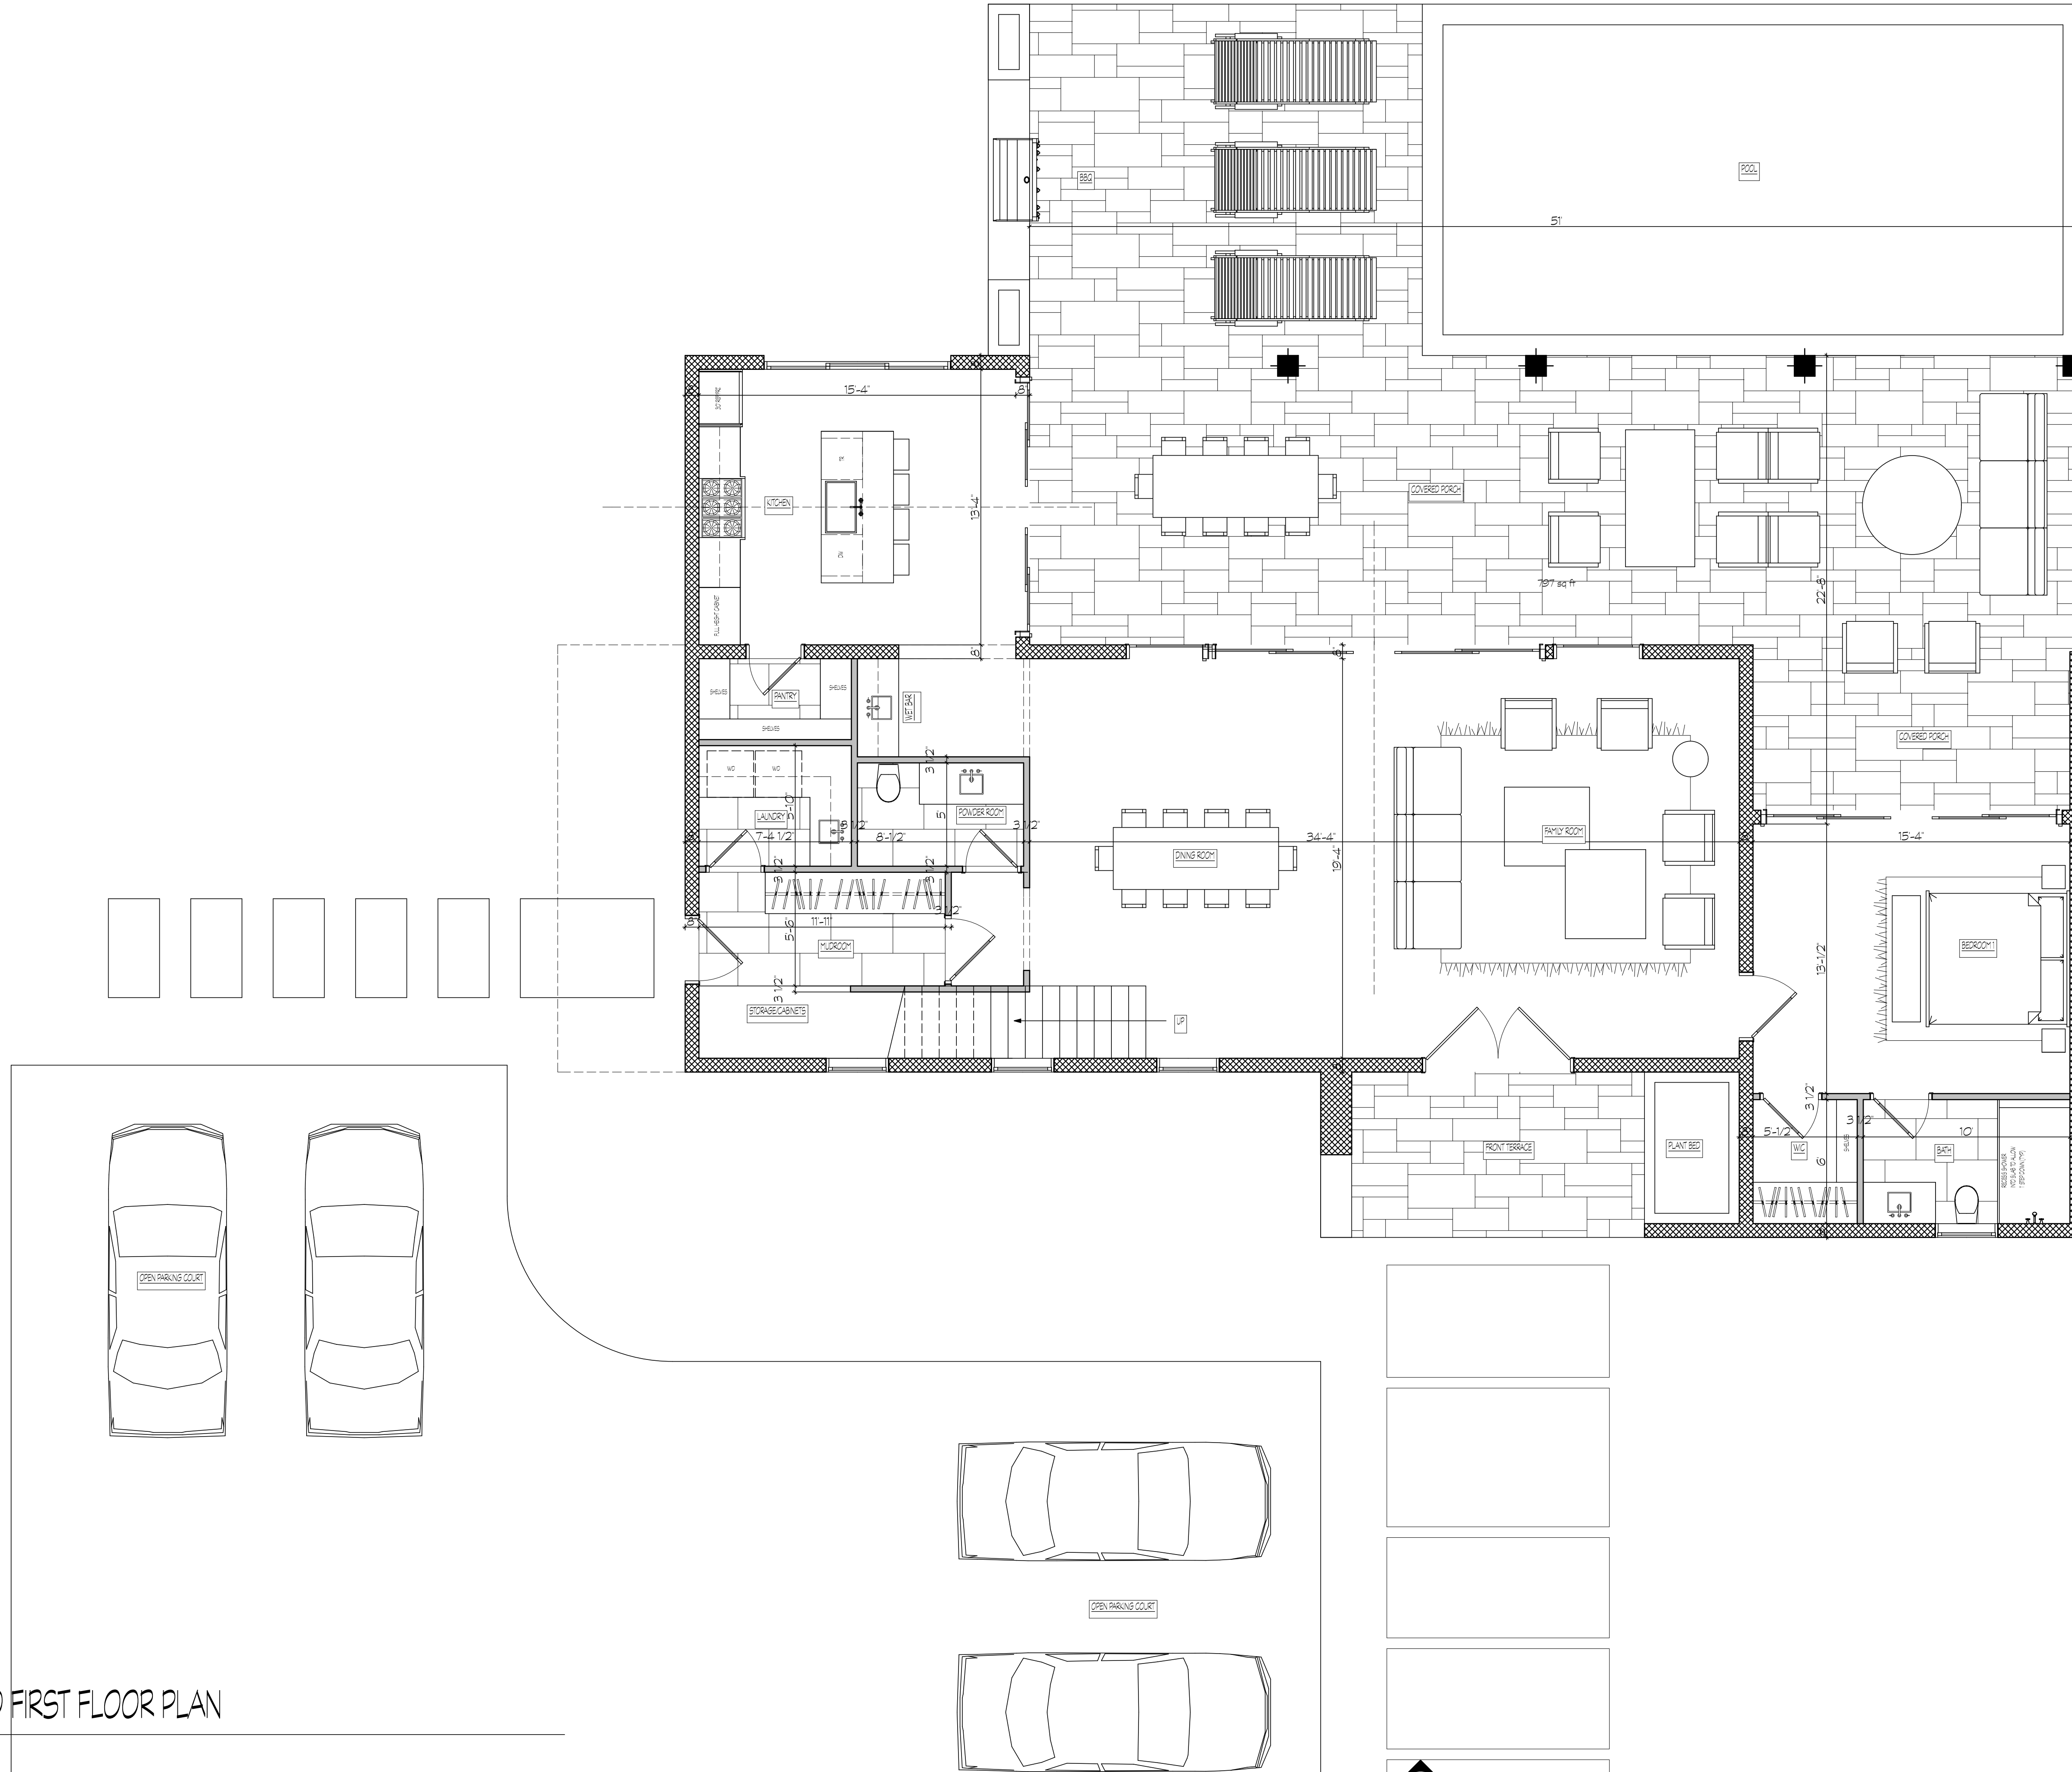


<MARKER DRAWING NUMBER\_R>  
<MARKER SHEET NUMBER\_R>

THE DRAWING IS THE PROPERTY OF TANNER WHITE ARCHITECTS AND SHALL REMAIN  
 SPECIFICALLY FOR THE OWNER OR THE ARCHITECT AT THE RISK AND IS NOT TO  
 BE REPRODUCED OR TRANSMITTED IN ANY FORM OR BY ANY MEANS, ELECTRONIC OR MECHANICAL,  
 INCLUDING PHOTOCOPYING, RECORDING, OR BY ANY INFORMATION STORAGE AND RETRIEVAL SYSTEM,  
 WITHOUT THE WRITTEN PERMISSION OF TANNER WHITE ARCHITECTS, LLC.

SCALE	1/4" = 1'-0"
DATE	1/23/16
DESIGNER	TW
REVISER	TW


**TANNER WHITE ARCHITECTS, LLC**  
 TANNER WHITE, AIA, LEED-AP  
 151 MERWINS LANE, FAIRFIELD CT  
 TANNER@TANNERWHITEARCHITECTS.COM  
 475-999-8540 OFFICE

**SOLOMON RESIDENCE**  
 BLOCK 60904, PARCELS 158 & 485  
 TURKS AND CAICOS ISLANDS  
 PROPOSED FIRST FLOOR PLAN

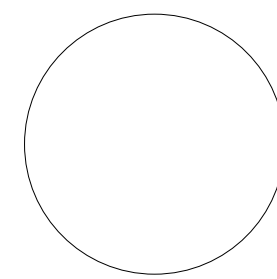

# PROPOSED SECOND FLOOR PLAN

SCALE: 1/4" = 1'-0"

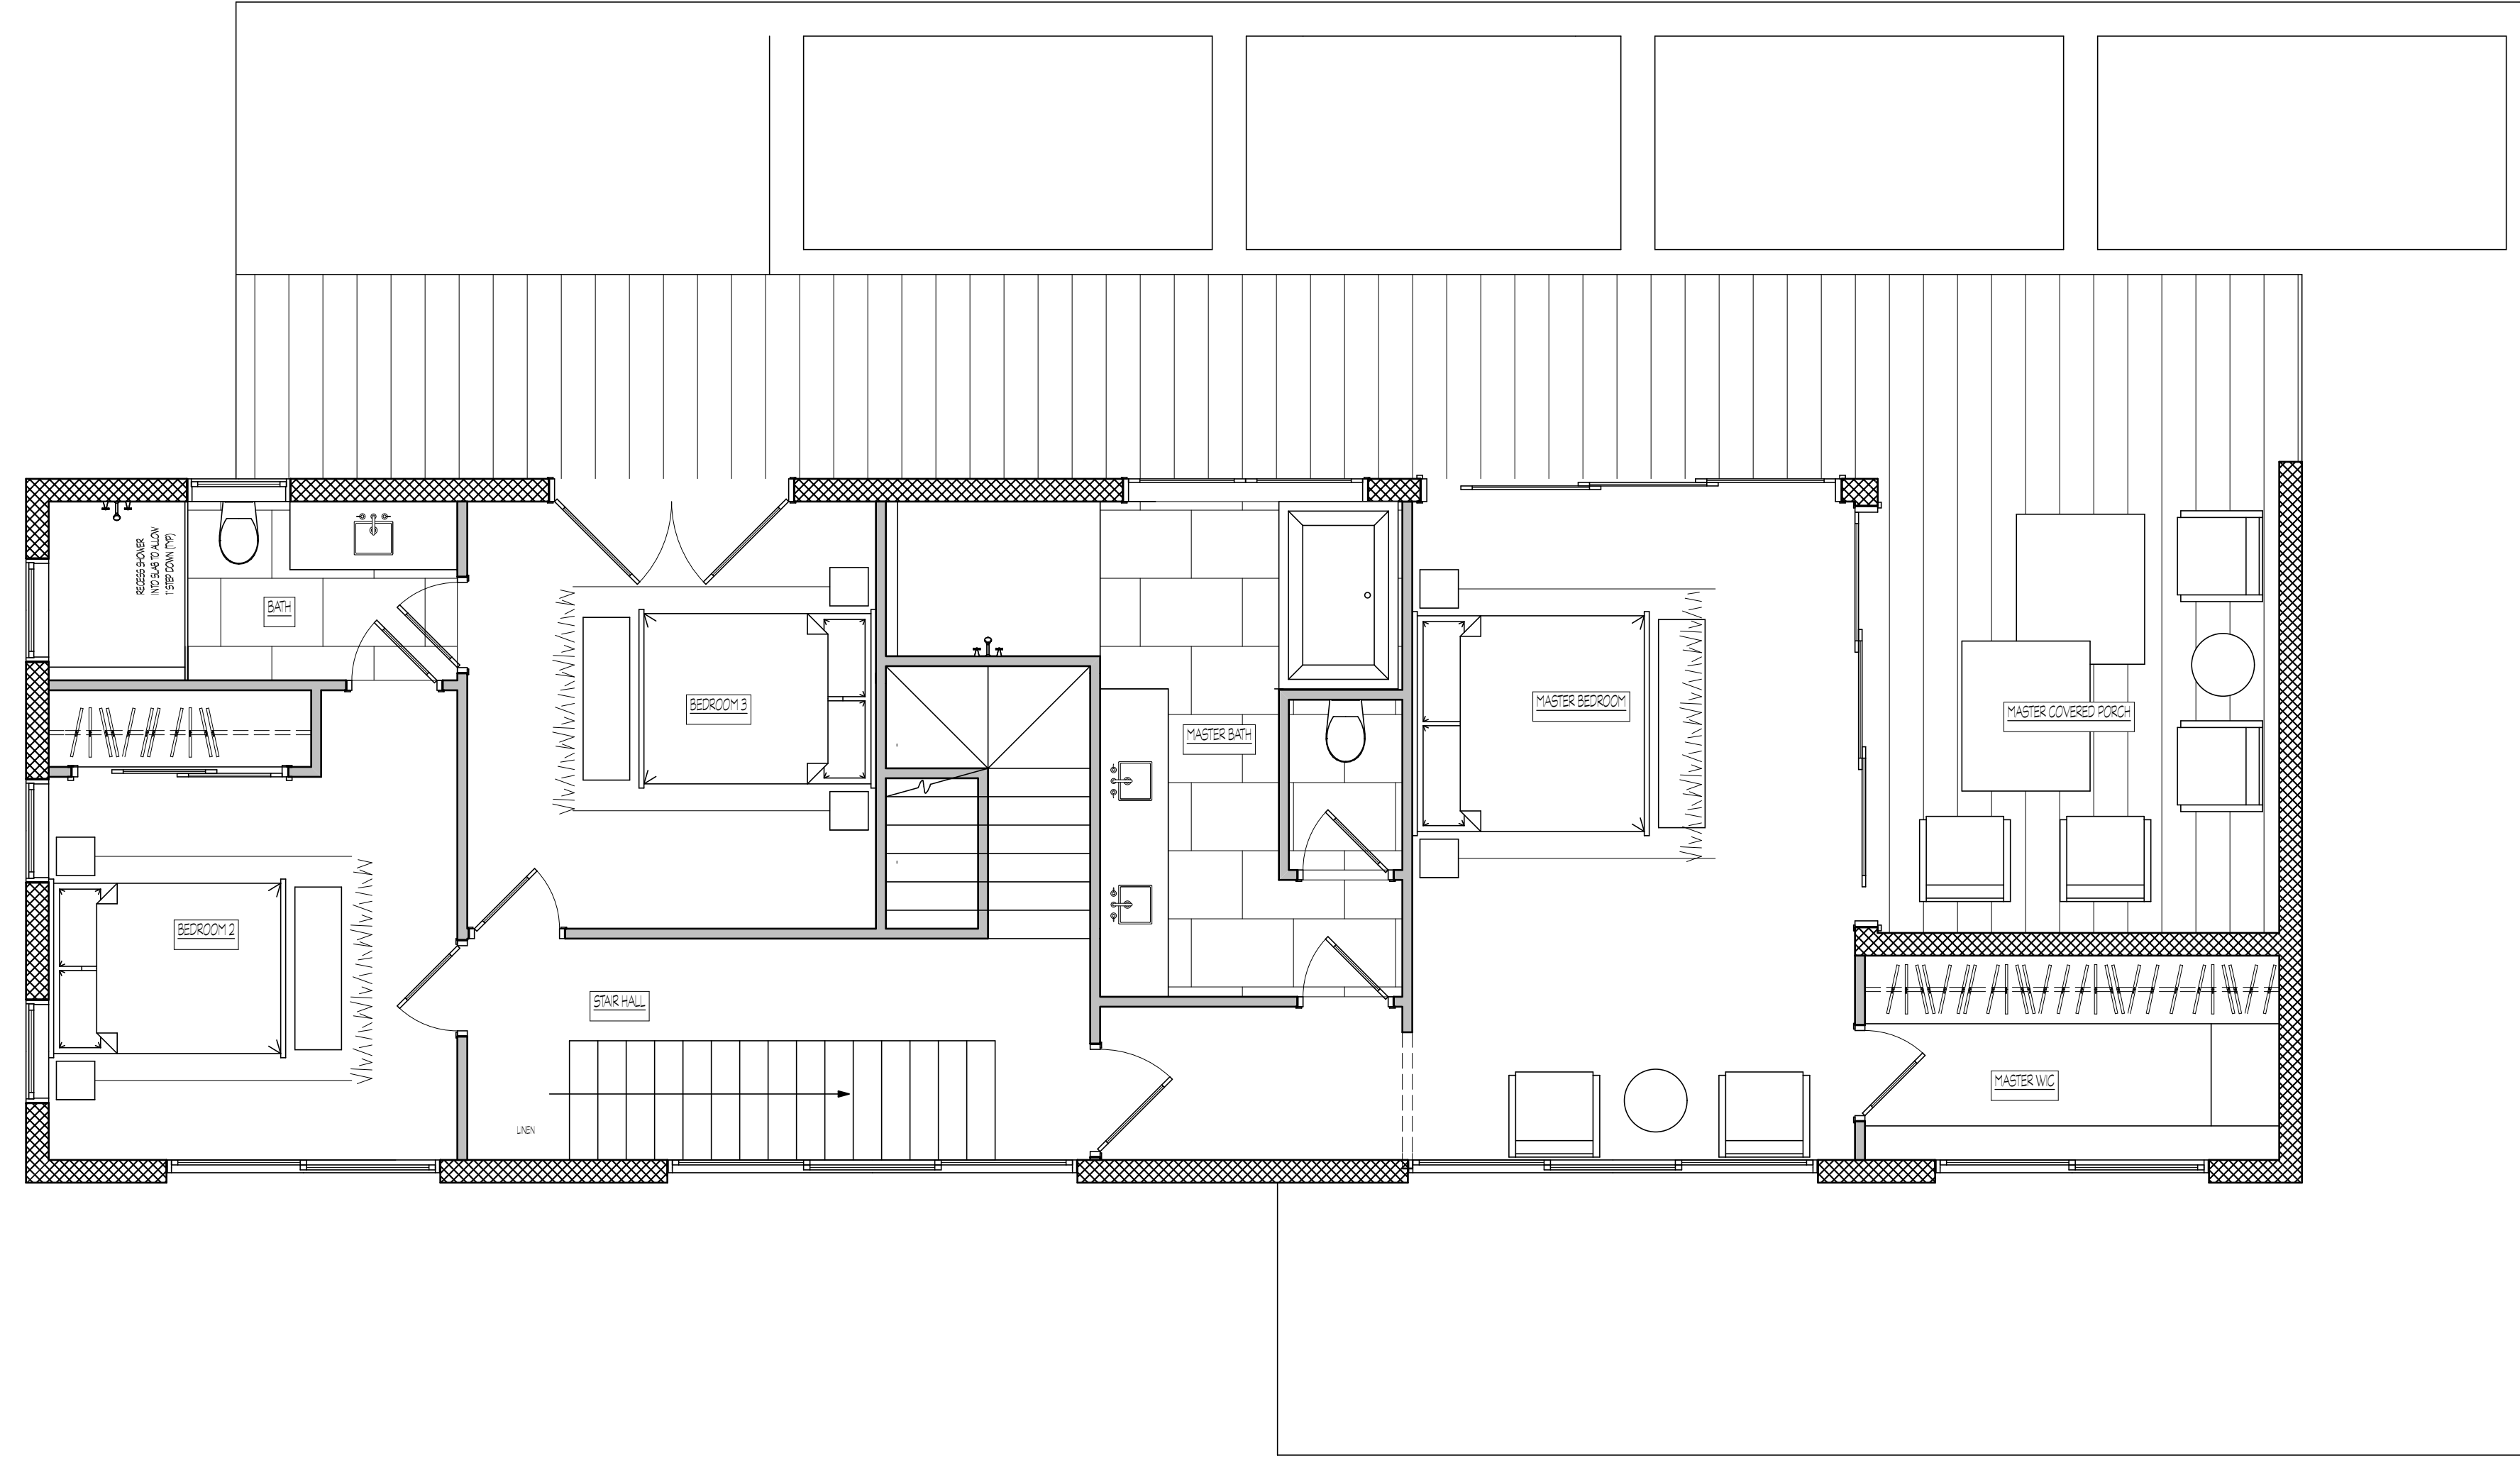

**SOLOMON RESIDENCE**  
BLOCK 60904, PARCELS 158 & 485  
TURKS AND CAICOS ISLANDS  
PROPOSED SECOND FLOOR PLAN

**TANNER WHITE ARCHITECTS, LLC**  
TANNER WHITE, AIA, LEED-AP  
151 MERWINS LANE, FAIRFIELD CT  
TANNER@TANNERWHITEARCHITECTS.COM  
475-999-8540 OFFICE



SCALE: 1/4" = 1'-0"  
DATE: 1/23/16  
DRAWN: TW  
REVISED:

THIS DRAWING IS THE PROPERTY OF TANNER WHITE ARCHITECTS AND SHALL REMAIN THE PROPERTY OF THE OWNER FOR THE PROJECT AT THE SITE AND IS NOT TO BE REPRODUCED OR TRANSMITTED IN ANY FORM OR BY ANY MEANS, ELECTRONIC OR MECHANICAL, INCLUDING PHOTOCOPYING, RECORDING, OR BY ANY INFORMATION STORAGE AND RETRIEVAL SYSTEM, WITHOUT THE WRITTEN PERMISSION OF TANNER WHITE ARCHITECTS, LLC.