


Site Plan of  
Block 60612, Parcel 79  
Turks & Caicos Islands  
British West Indies

Benchmark Survey Assoc. Ltd. 2021

Scale 1"=40'

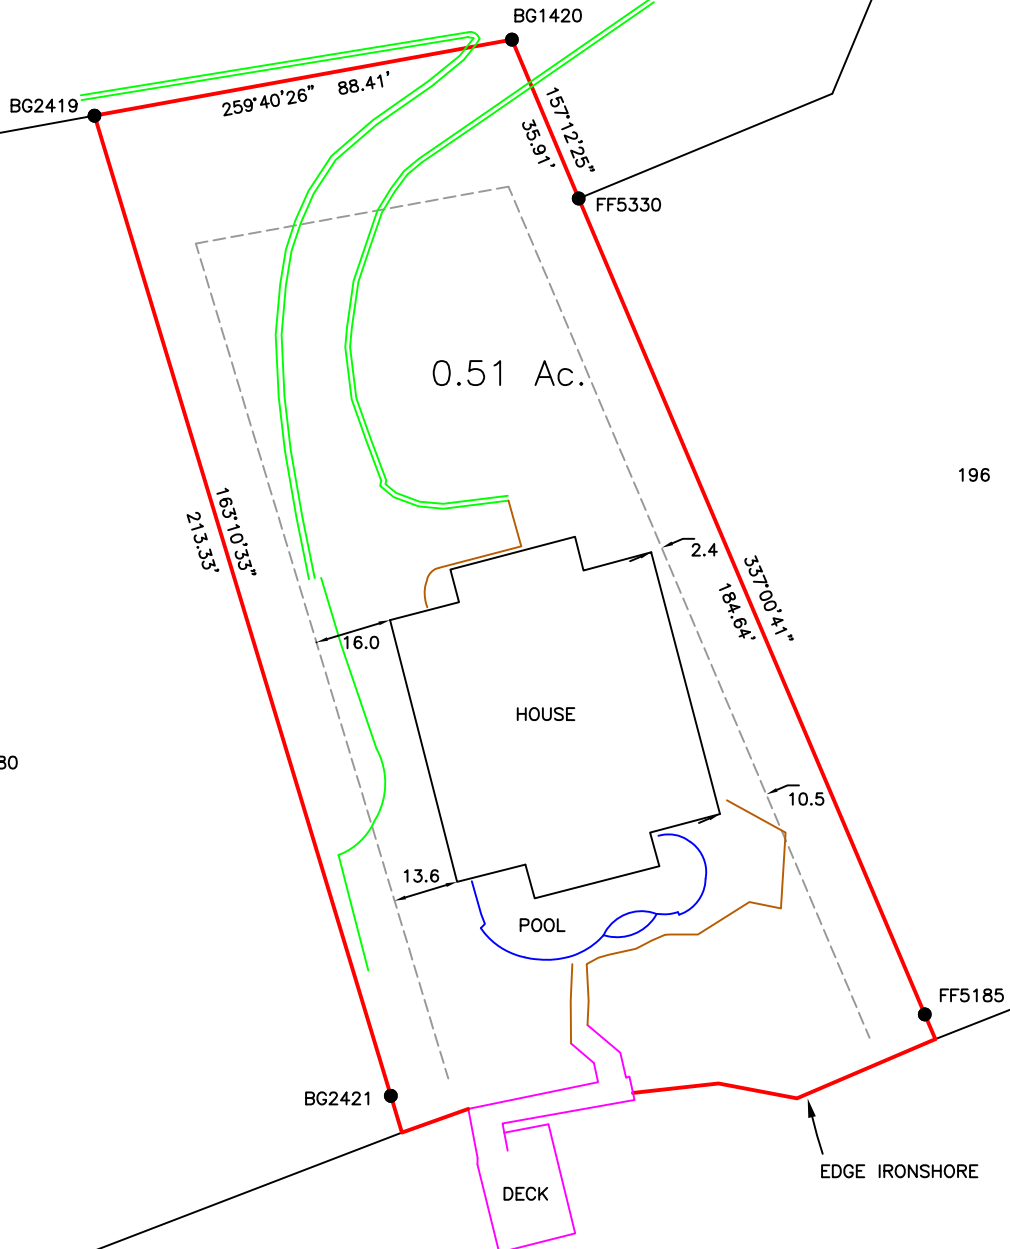

**Benchmark Survey Associates**  
Licensed Land & Engineering Surveyors  
P.O. Box 670, Providenciales  
Turks & Caicos, B.W.I.  
P: 649-231-4196 E: bsa@express.tc

This plan was prepared exclusively for \_\_\_\_\_ and no person may copy, reproduce, or alter this plan without the written permission of Benchmark Survey Associates Ltd. ©

Surveyed By: PJH  
Drawn By: PJH  
Approved By: PJH  
Date Drawn: 29 March 2021

DRAWING # : 60612-79.DWG