


MAIN FLOOR PLAN

AREAS:
 MAIN FLOOR - 4,105 SF
 UPPER FLOOR - 2,301 SF
TOTAL - 6,406 SF

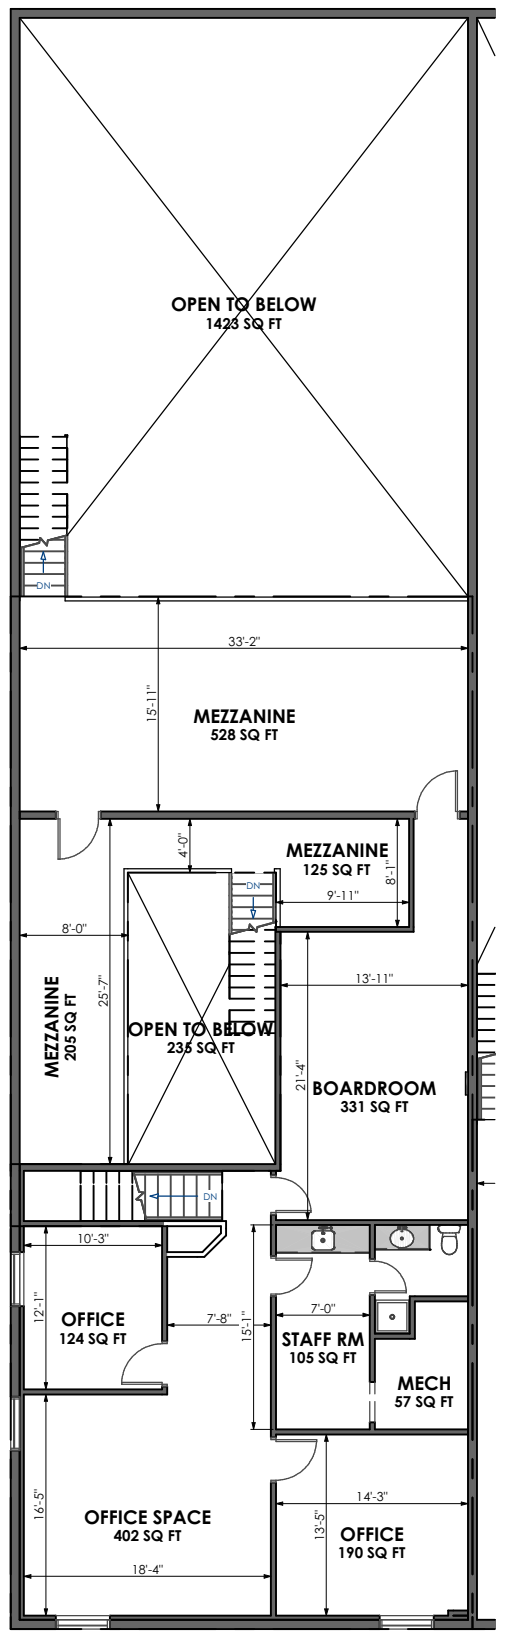

UPPER FLOOR PLAN

SCALE:	NOT TO SCALE
DATE:	23-SEP-22
UNIT AREA:	6,406 SF
SHEET NO:	SHEET 1 OF 5