

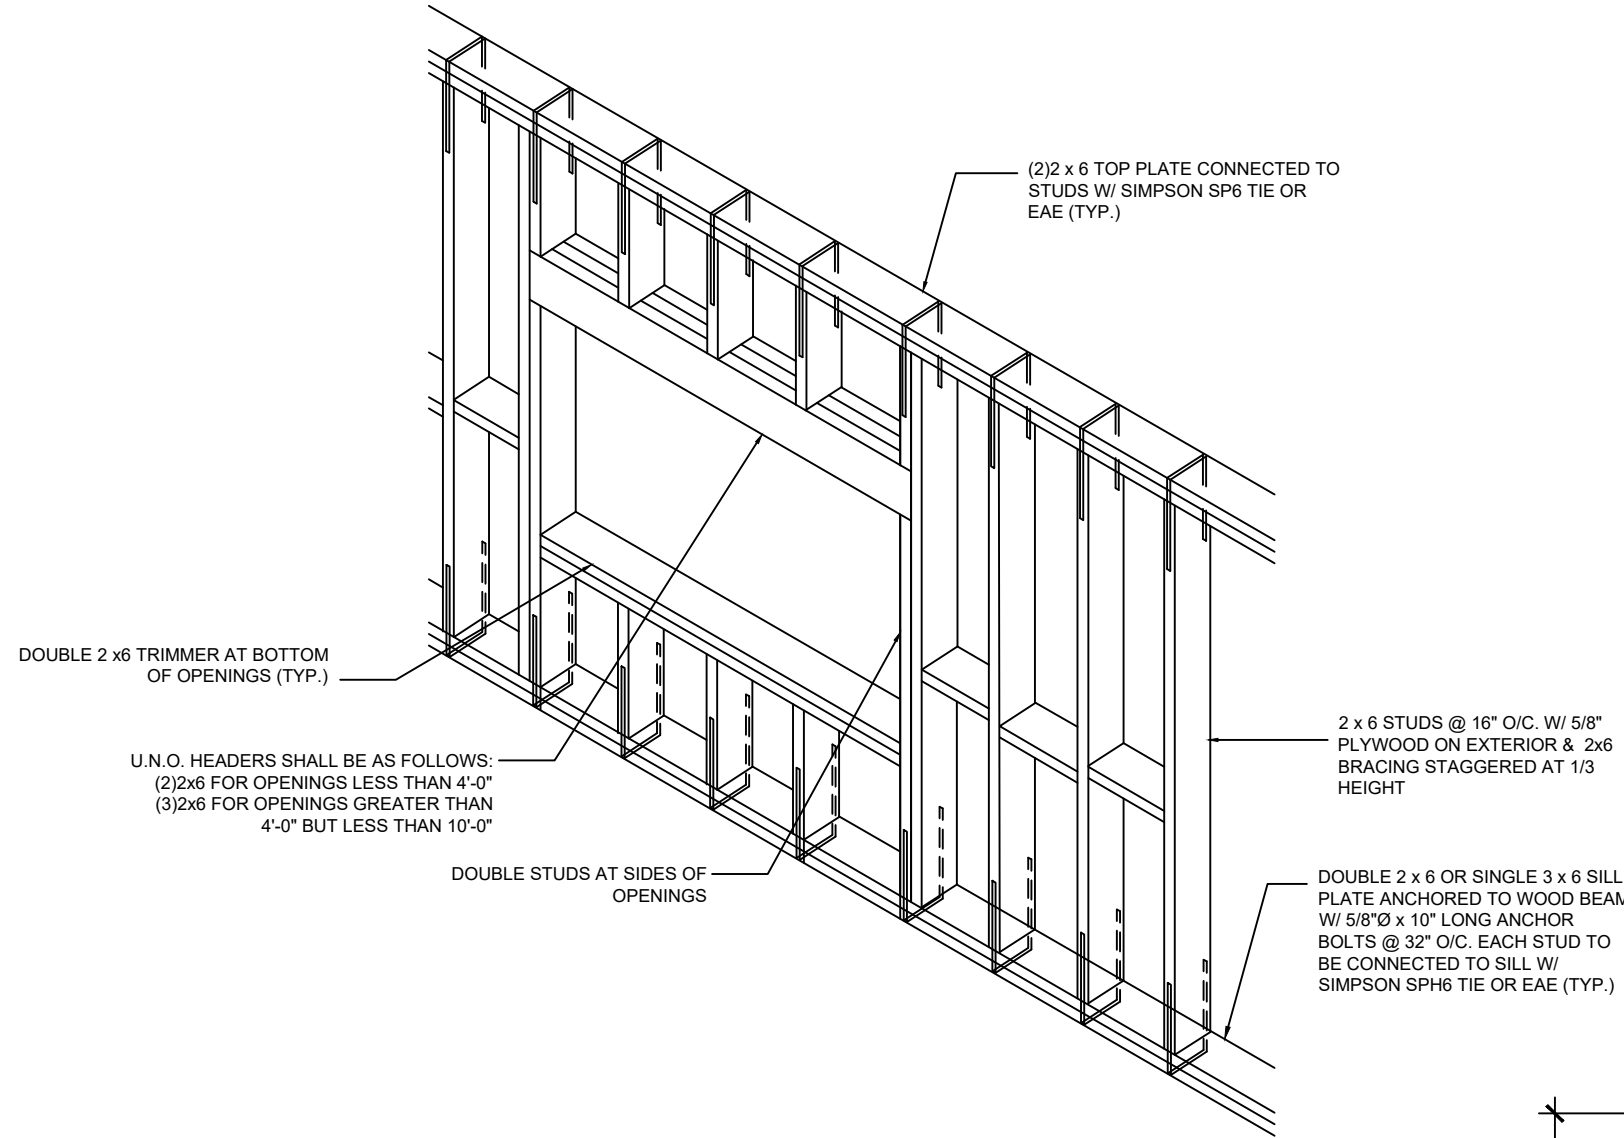
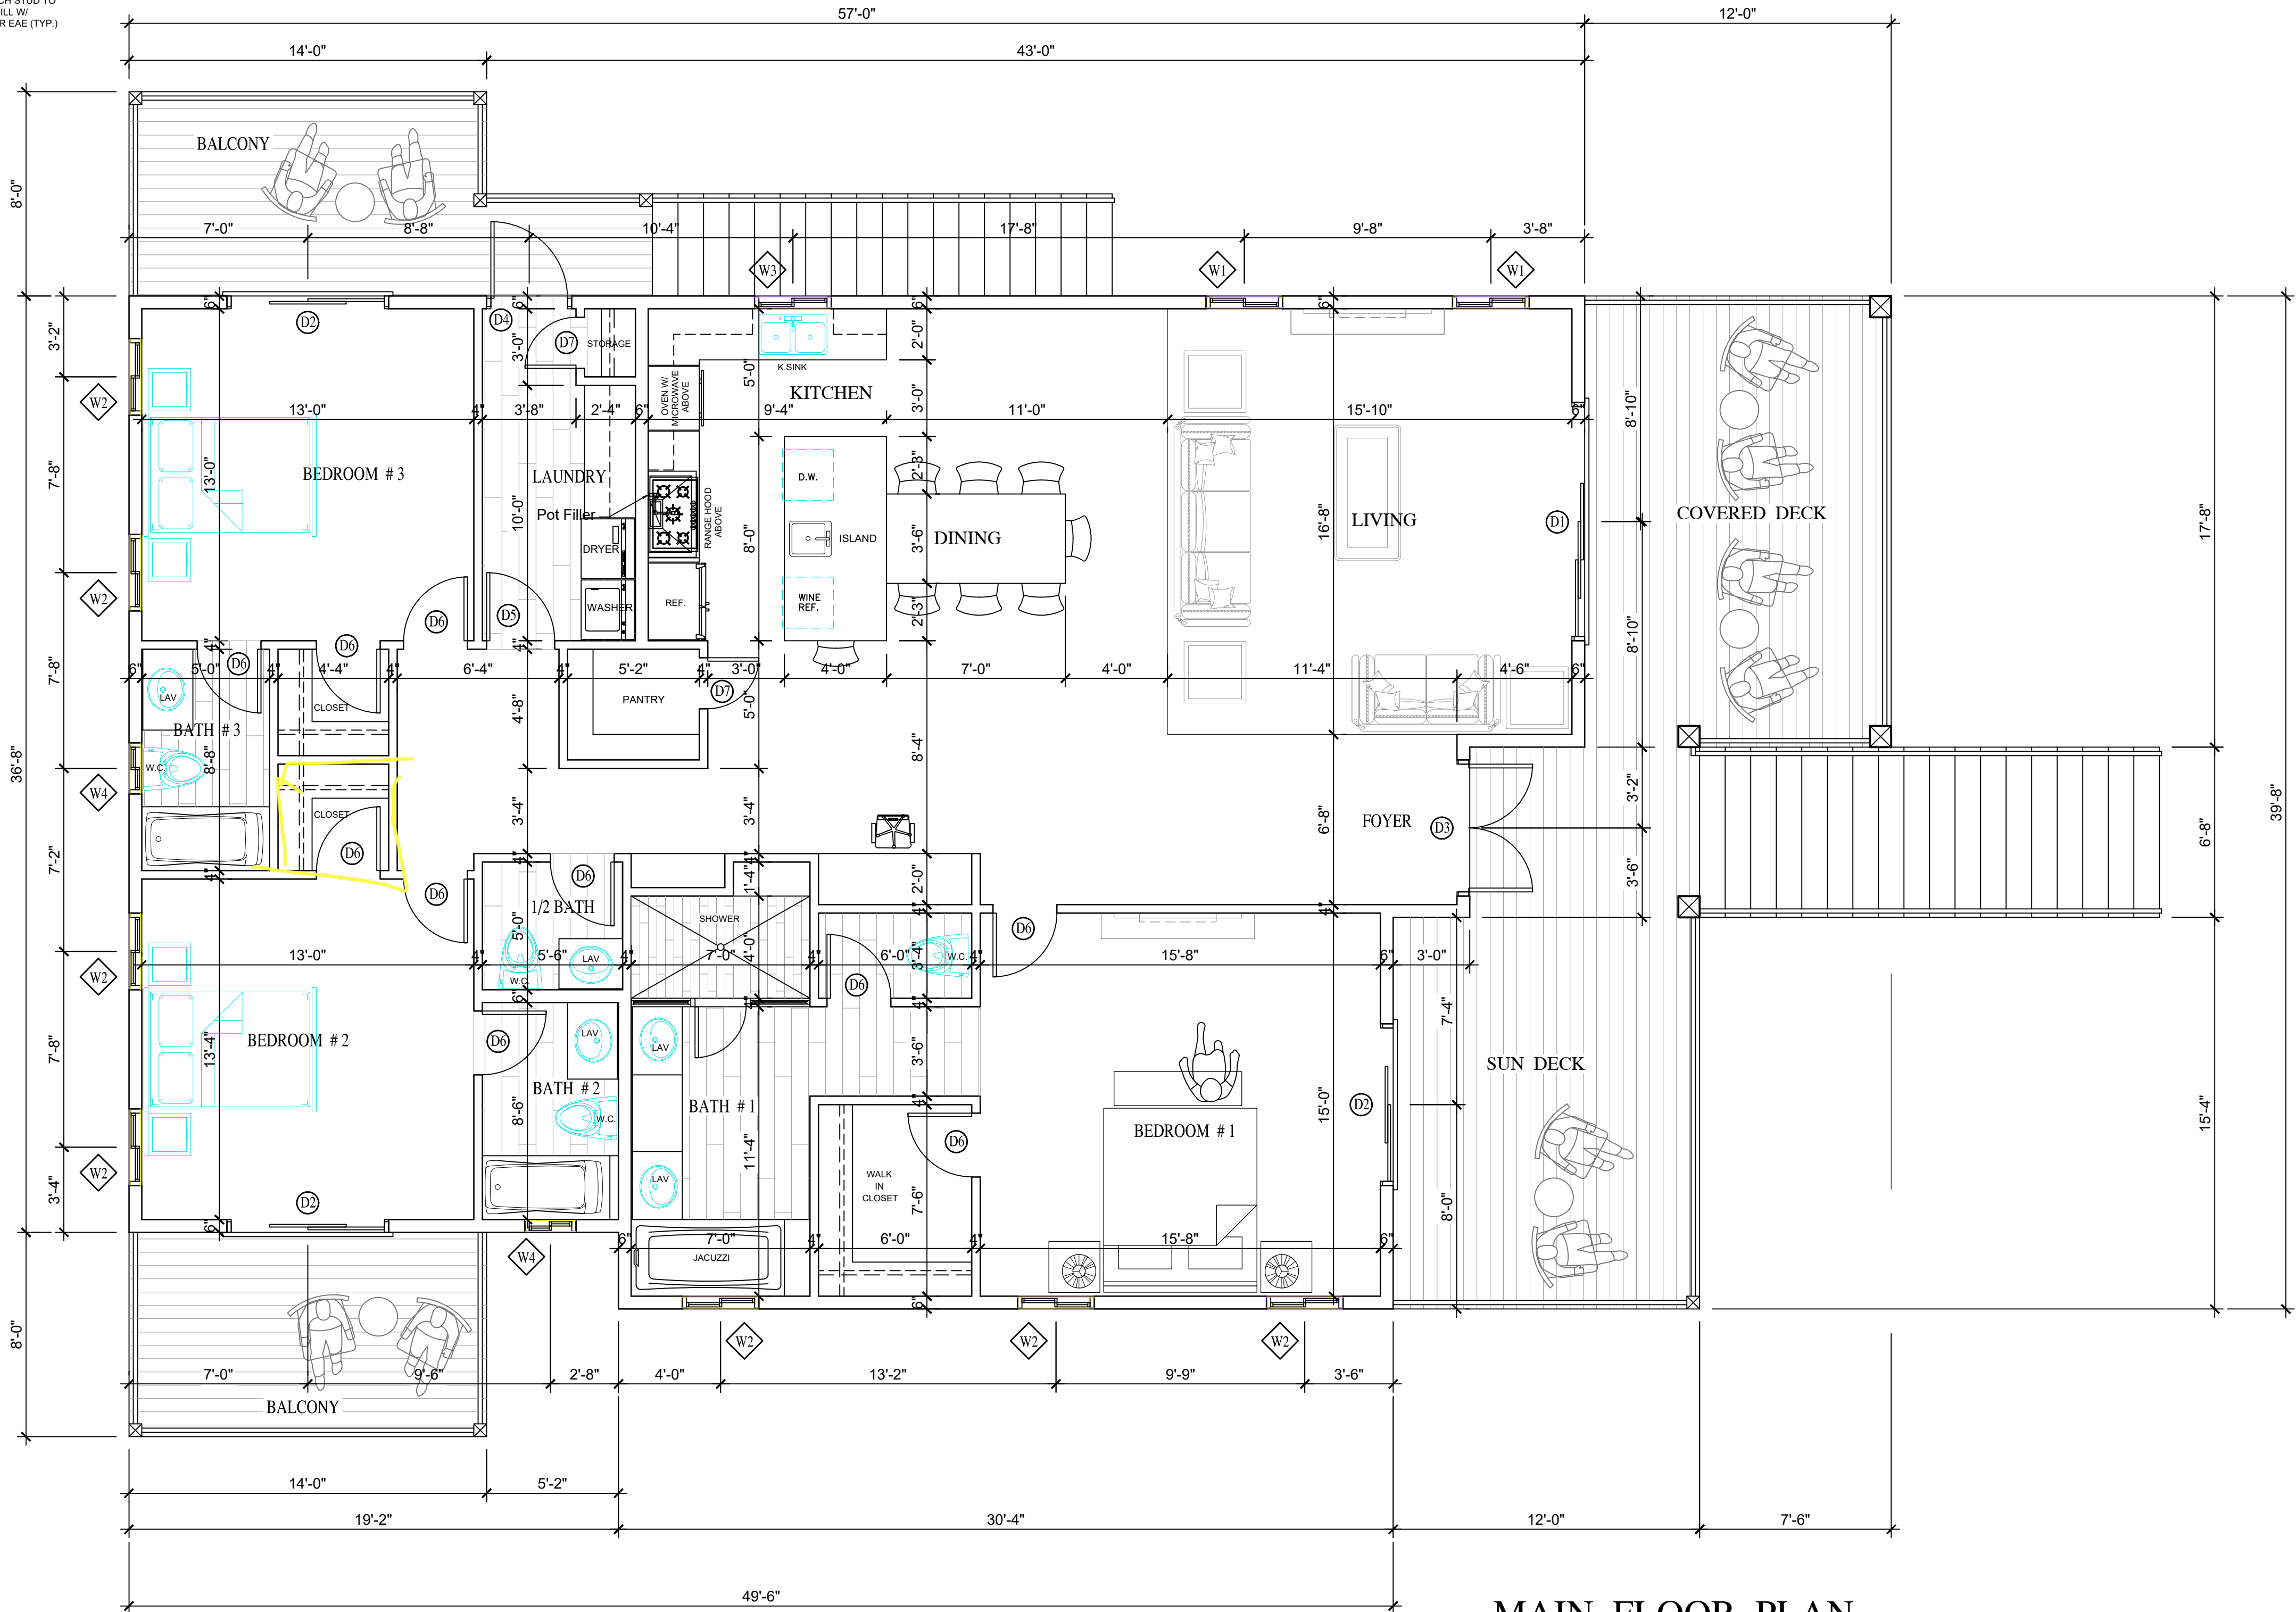


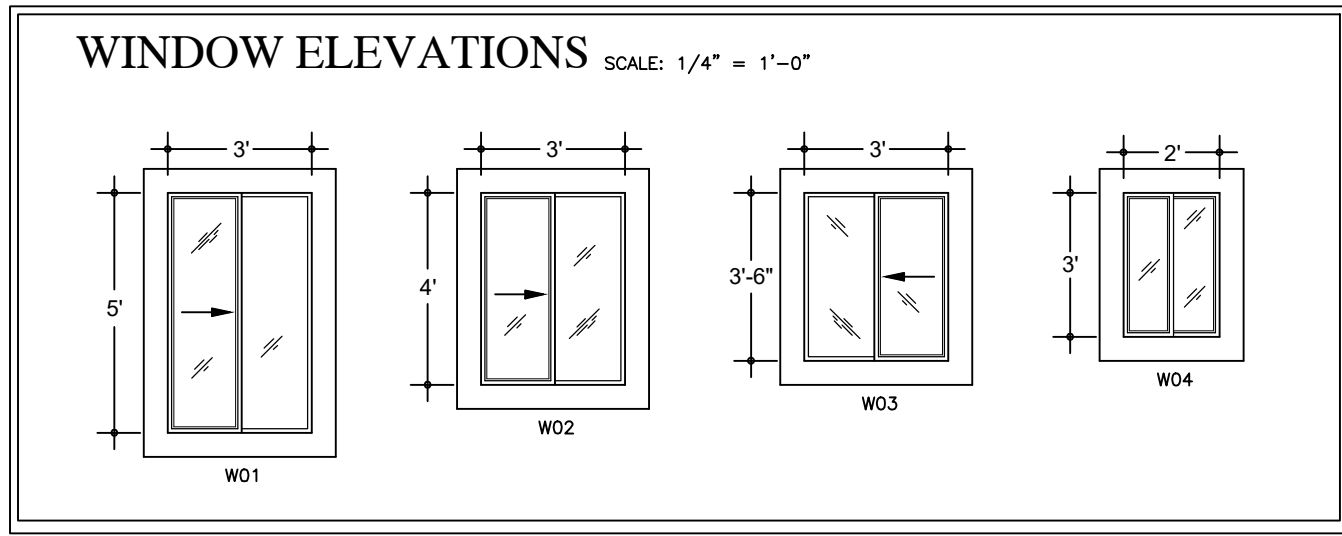

TYPICAL WOOD FRAME LOAD BEARING WALL
SCALE: N.T.S.

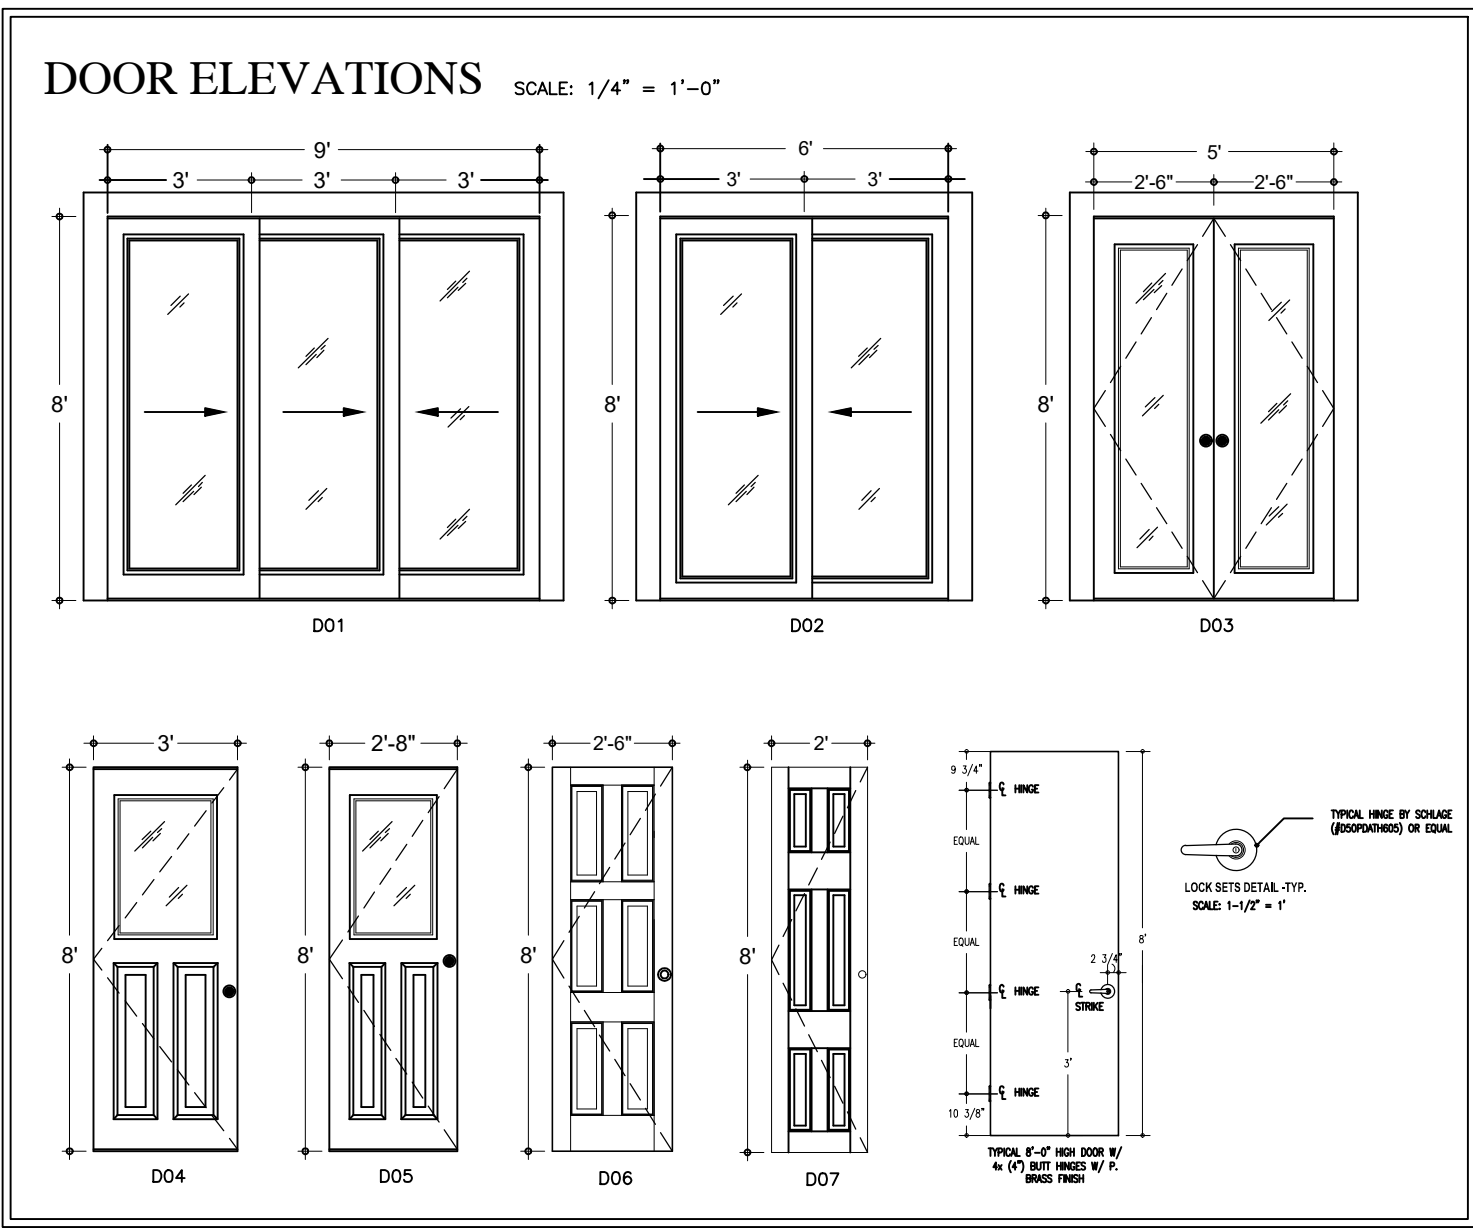

MAIN FLOOR PLAN
SCALE: 1/4"=1'-0"

NOTES :

PROPOSED RESIDENCE
for

Abaco, Bahamas

MARK	DATE	DESCRIPTION
PROJECT NO:		
CAD DWG FILE:		
DRAWN BY: Baron Swain Jr.		
PHONE #: 242-554-9337 (cell)		
EMAIL: bjdraftingservice@gmail.com		
CHK'D BY:		
TOTAL COV. SQ. FT. : 2,330.05 SQ. FT.		

SHEET TITLE
MAIN FLOOR PLAN

SHEET

A-02