

DISCLAIMER

- CONSTRUCTION IS TO CONFORM TO THE LATEST EDITION OF THE B.C. BUILDING CODE AND MUNICIPAL BYLAWS PERTAINING TO THE SITE.
- CONFIRM ALL DIMENSIONS AND INFORMATION FOUND ON THE DRAWINGS PRIOR TO CONSTRUCTION.
- INFORM MATTHES BUILDING DESIGN INC. OF ANY ERRORS, OMISSIONS, OR DISCREPANCIES FOUND ON THE DRAWINGS PRIOR TO CONSTRUCTION.
- WRITTEN DIMENSIONS TAKE PRECEDENCE.
- DO NOT SCALE DRAWINGS.
- PROVIDE ENGINEERED STAMPED DRAWING FOR ALL STRUCTURAL MEMBERS.
- MATTHES BUILDING DESIGN INC. SHALL NOT BE HELD RESPONSIBLE FOR ANY DEPARTURES FROM THE DRAWINGS OR SPECIFICATIONS.

PRINT SET NUMBER

REVISIONS	DATE	NO.
ISSUED FOR PRICING	08-11-07	F

These contract documents are prepared solely for the use by the party with whom the consultant has entered into a contract. There are no representations of any kind made by the consultant to any party with whom the consultant has not entered into a contract.

All dimensions on the project must be checked by the Contractor. This drawing is not to be used for construction purposes until countersigned.

DATE

© Copyright reserved. This plan and design is and at all times remains the exclusive property of Matthes Building Design Inc. and cannot be used without the companies consent.

PROJECT


REDSTONE RESORT
MEGER
HOUSE DESIGN

ROSSLAND, B.C.

DRAWING TITLE

MAIN FLOOR PLAN

SCALE	AS NOTED	DRAWING NO.
DRAWN	DATE	A3
SBC	2007-08-21	REVISION NO.
JOB NUMBER	M07-01-RED-1	G

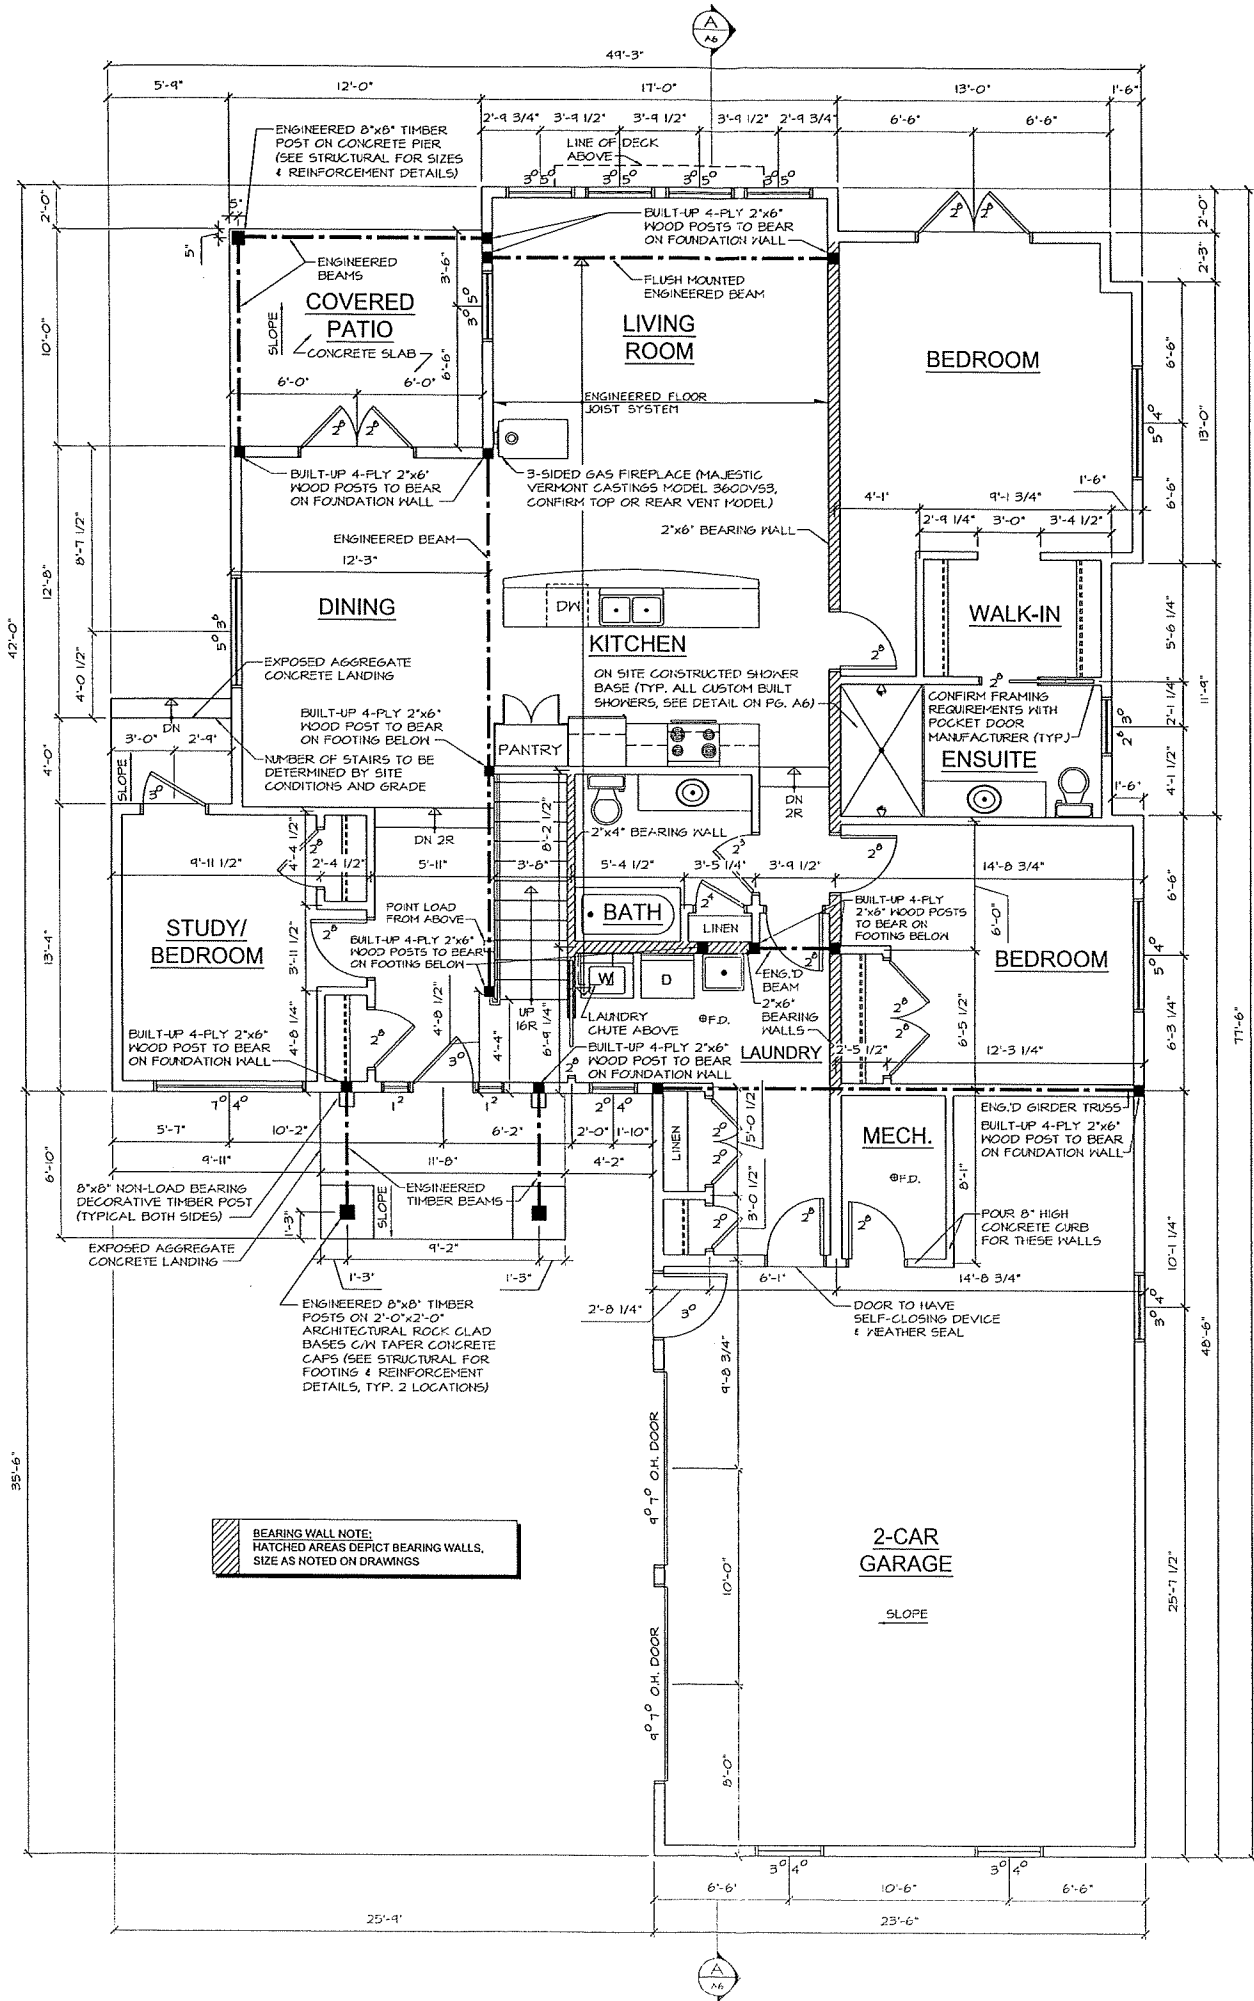

DISCLAIMER

- CONSTRUCTION IS TO CONFORM TO THE LATEST EDITION OF THE B.C. BUILDING CODE AND MUNICIPAL BYLAWS PERTAINING TO THE SITE.
- CONFIRM ALL DIMENSIONS AND INFORMATION FOUND ON THE DRAWINGS PRIOR TO CONSTRUCTION.
- INFORM MATTHES BUILDING DESIGN INC. OF ANY ERRORS, OMISSIONS, OR DISCREPANCIES FOUND ON THE DRAWINGS PRIOR TO CONSTRUCTION.
- WRITTEN DIMENSIONS TAKE PRECEDENCE.
- DO NOT SCALE DRAWINGS.
- PROVIDE ENGINEERED STAMPED DRAWING FOR ALL STRUCTURAL MEMBERS.
- MATTHES BUILDING DESIGN INC. SHALL NOT BE HELD RESPONSIBLE FOR ANY DEPARTURES FROM THE DRAWINGS OR SPECIFICATIONS.

PRINT SET NUMBER

REVISIONS	DATE	NO.
ISSUED FOR PRICING	28-11-01	F

These contract documents are prepared solely for the use by the party with whom the consultant has entered into a contract. There are no representations of any kind made by the consultant to any party with whom the consultant has not entered into a contract.

All dimensions on the project must be checked by the Contractor. This drawing is not to be used for construction purposes until countersigned.

© Copyright reserved. This plan and design is and at all times remains the exclusive property of Matthes Building Design Inc. and cannot be used without the companies consent.

PROJECT
 REDSTONE RESORT
 MEGER
 HOUSE DESIGN
 ROSSLAND, B.C.

DRAWING TITLE
 LOFT FLOOR PLAN

SCALE AS NOTED	DRAWING NO. A4
DRAWN SBC	DATE 2007-08-21
JOB NUMBER M07-01-RED-1	REVISION NO. G

