

**THE LIGHT HOUSE - 50208/38 WHITBY - NORTH CAICOS**

**Project Information:**


Site Location: whitby, North Caicos  
 Block and Parcel Number: 55890/1456  
 Site Area: 0.28 acres

Overall Internal Floor Area: 1332.16 sq. ft.

**Proposed Building:**

- 3 bedroom
- Garbage Store
- car Parks
- Boundary Wall & Fence
- Swimming pool
- Screened dining
- Pergola & Pool Deck


Cistern: 5270.02 Gallons.

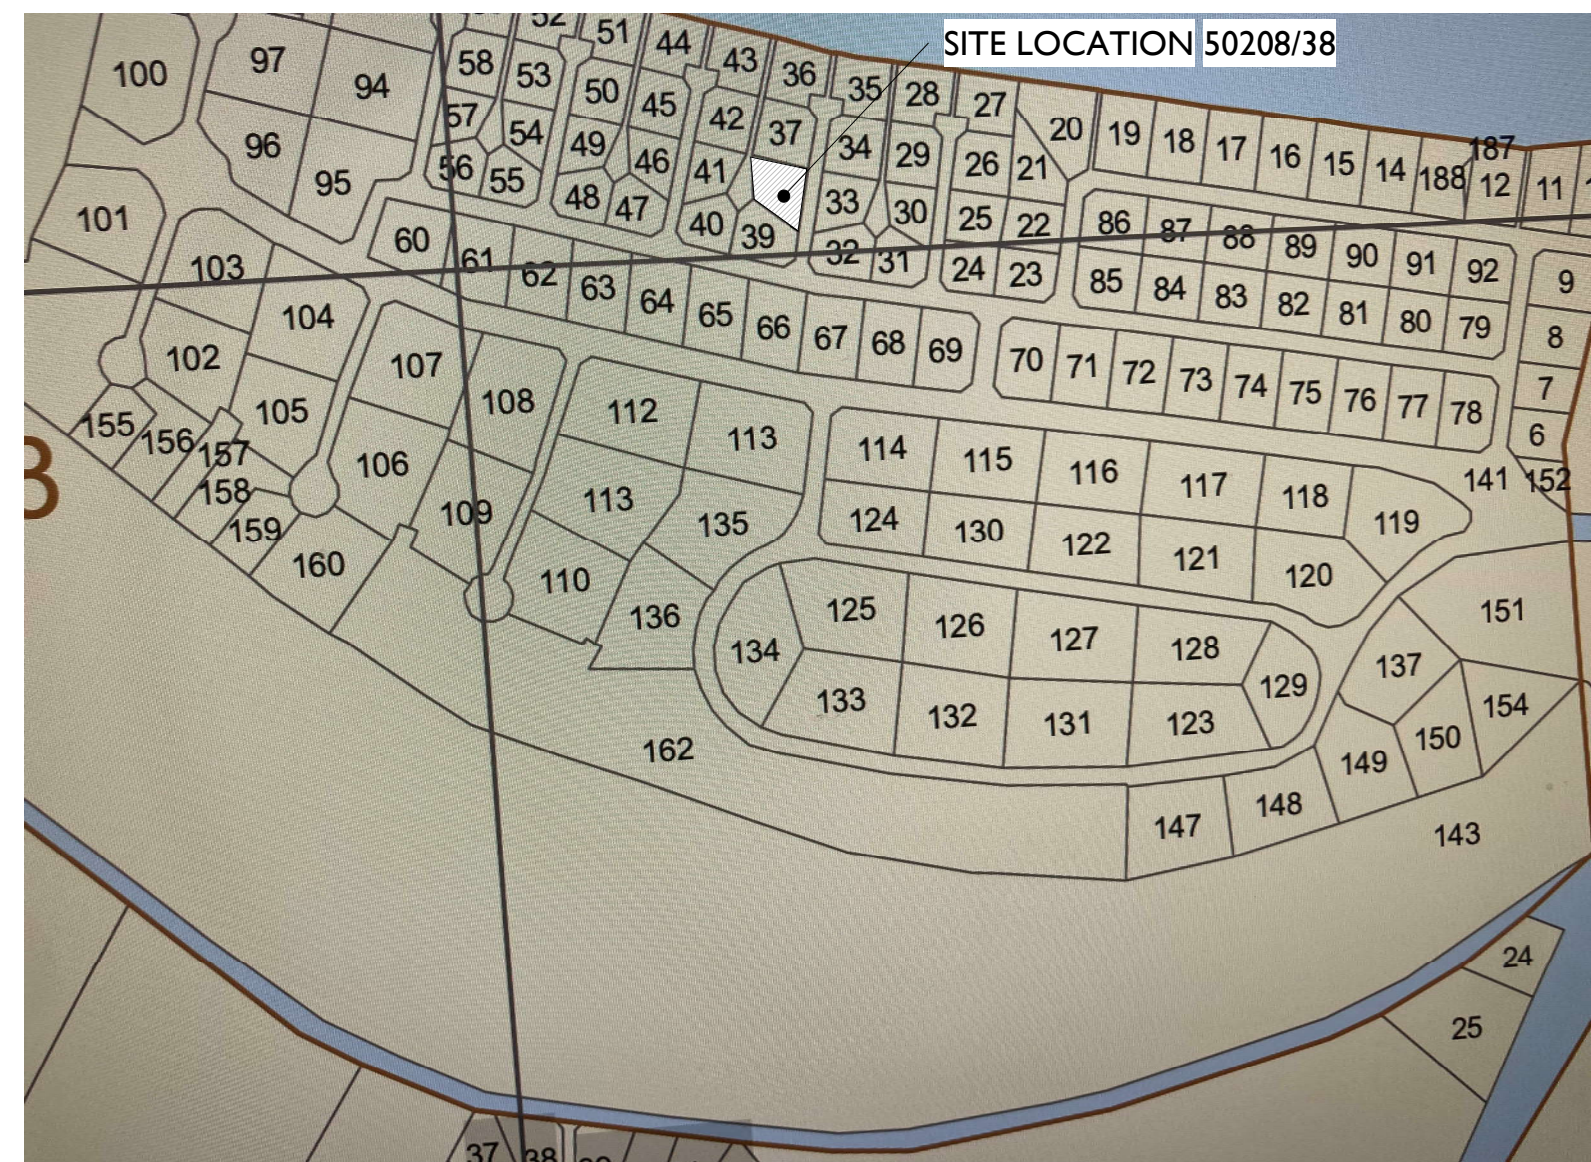

2 LOCATION MAP  
 001 1" = 1000'-0"




3 LOCATION PLAN  
 001 1" = 60'-0"

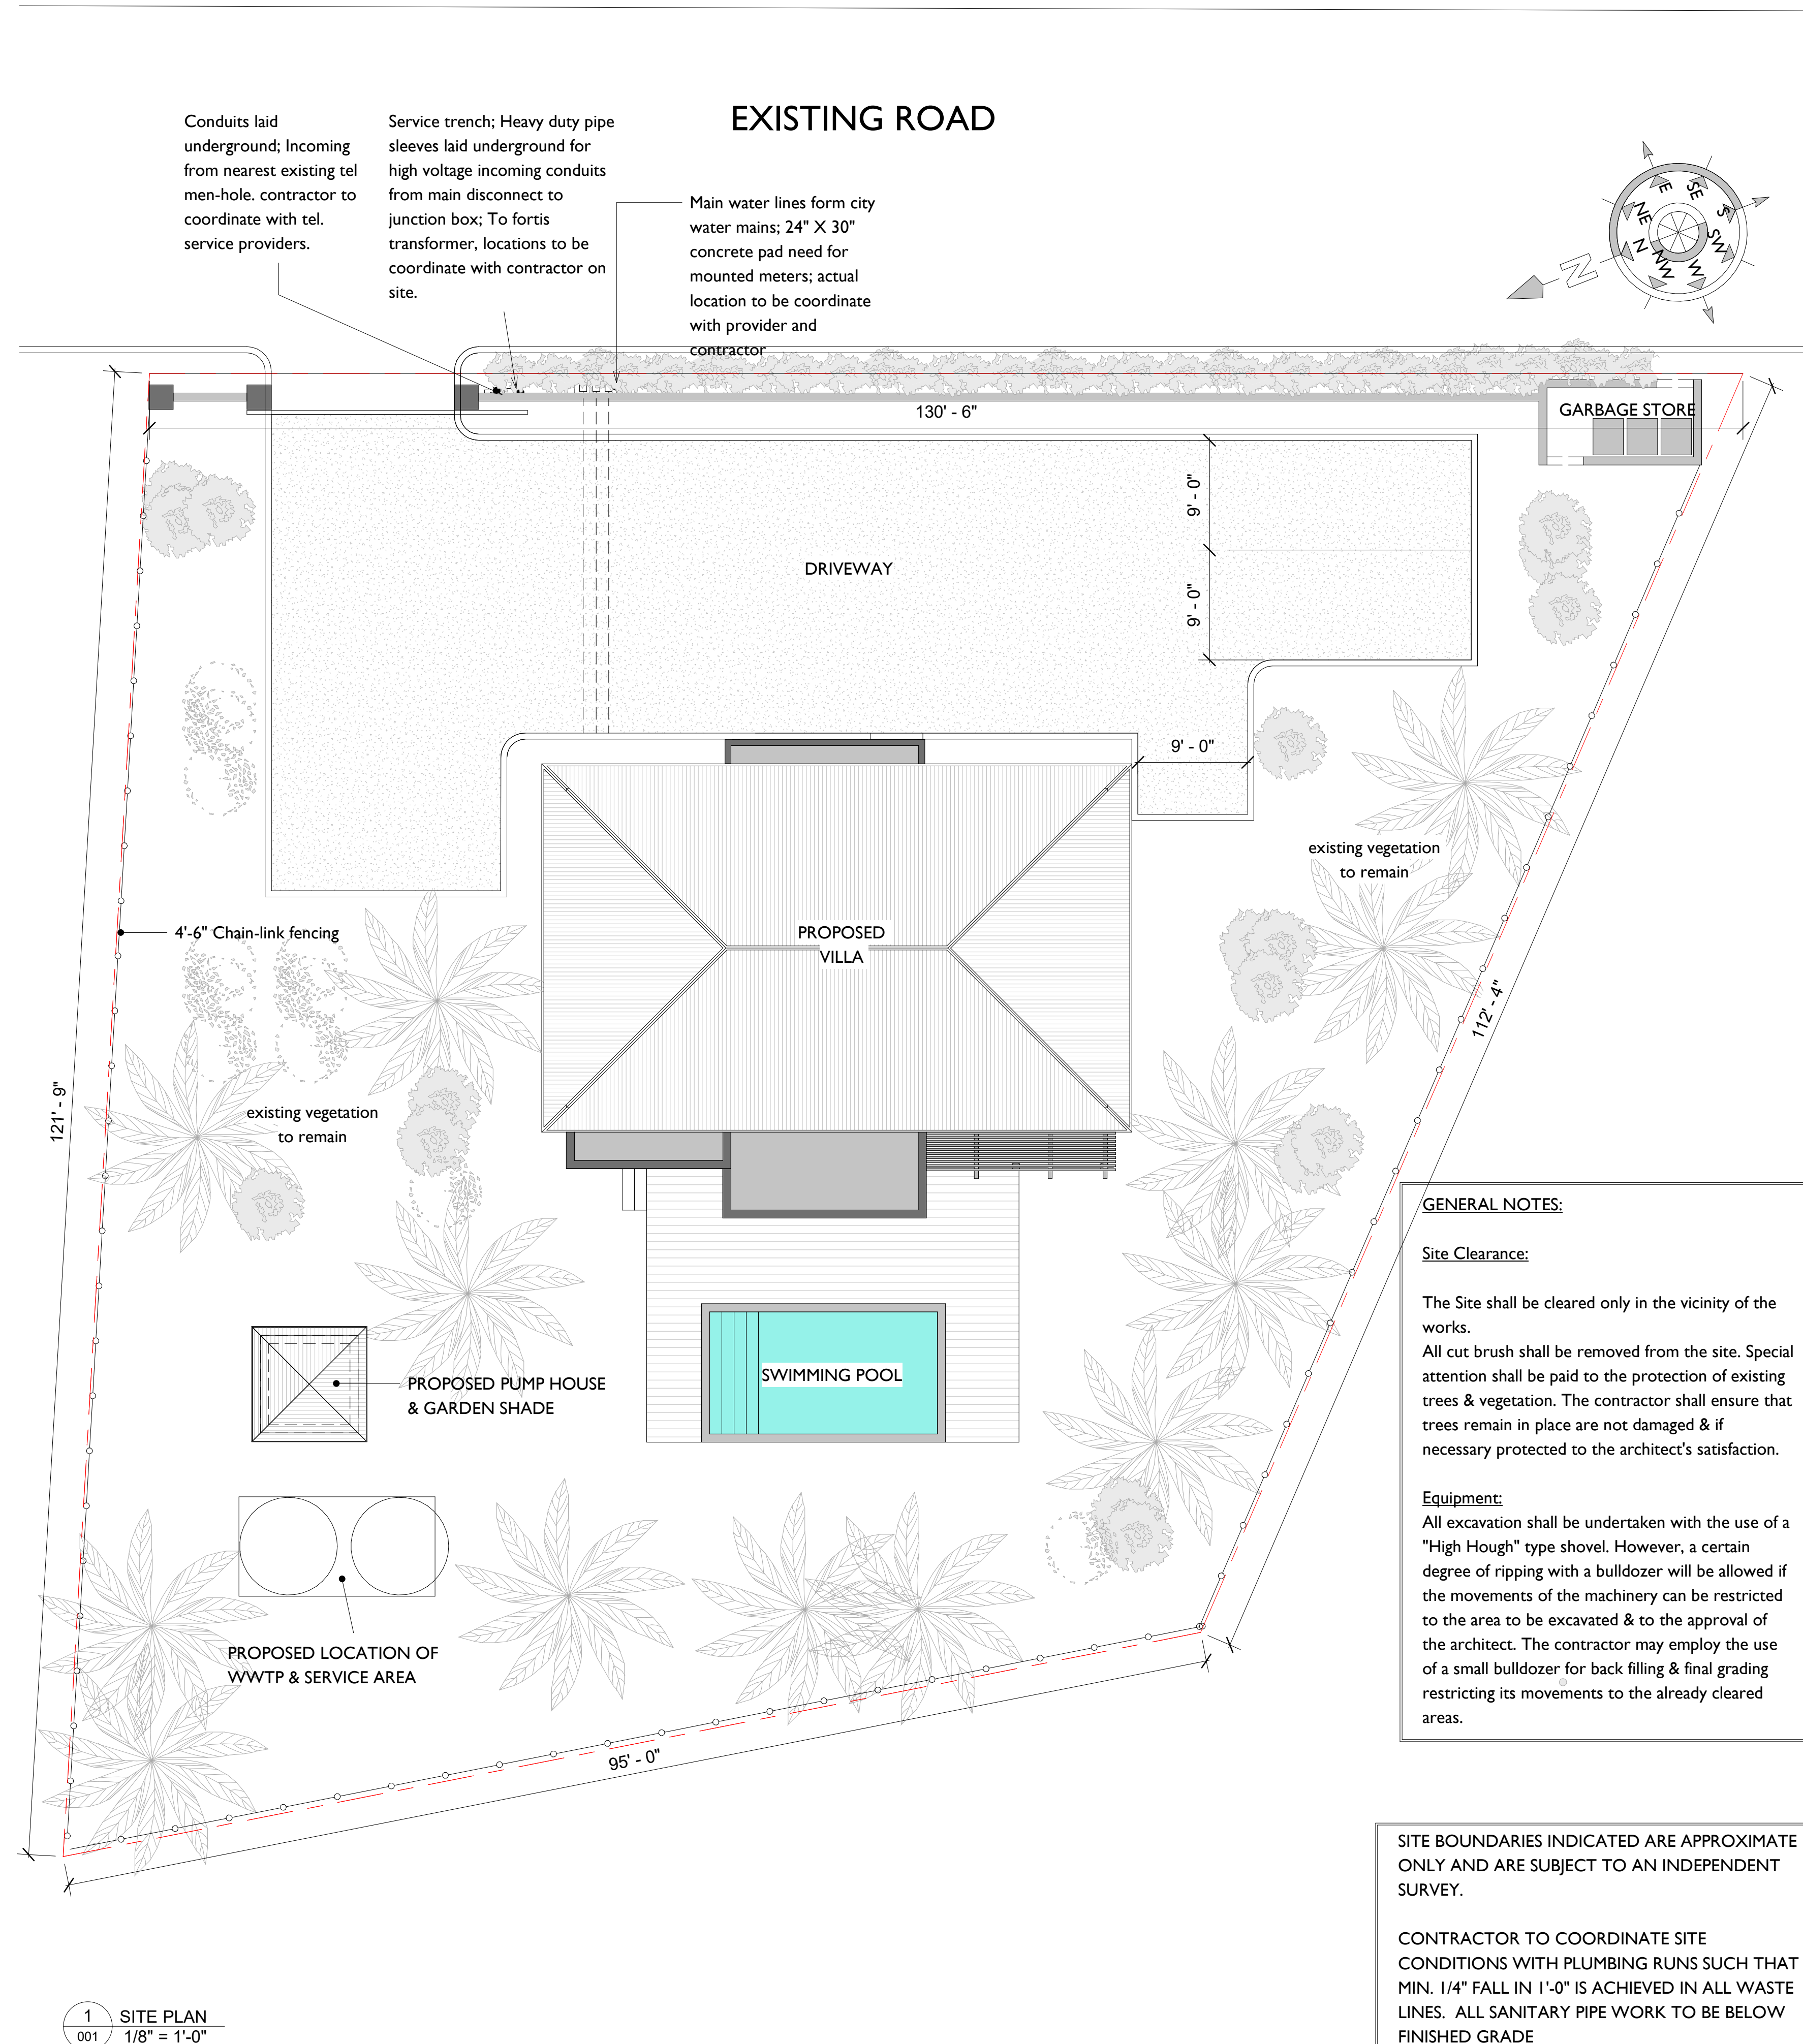

1 SITE PLAN  
 001 1/8" = 1'-0"

**THE LIGHT HOUSE**

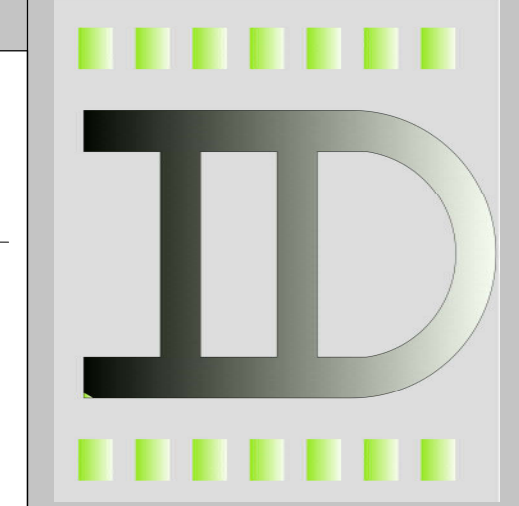

Client	JEREMY & EMMA LIGHT
Location	WHITBY - NORTH CAICOS
Drawings	SITE PLAN, LOCATION PLAN
Drawn By:	M.W.F
Status	CONSTRUCTION
Scale	AS INDICATED @ 24X36" PAPER
Drawing	001-A-410-A001
Revision	A-22.10.24 CONSTRUCTION ISSUED