



GROUND FLOOR PLAN

Scale: 1/4" = 1'-0"

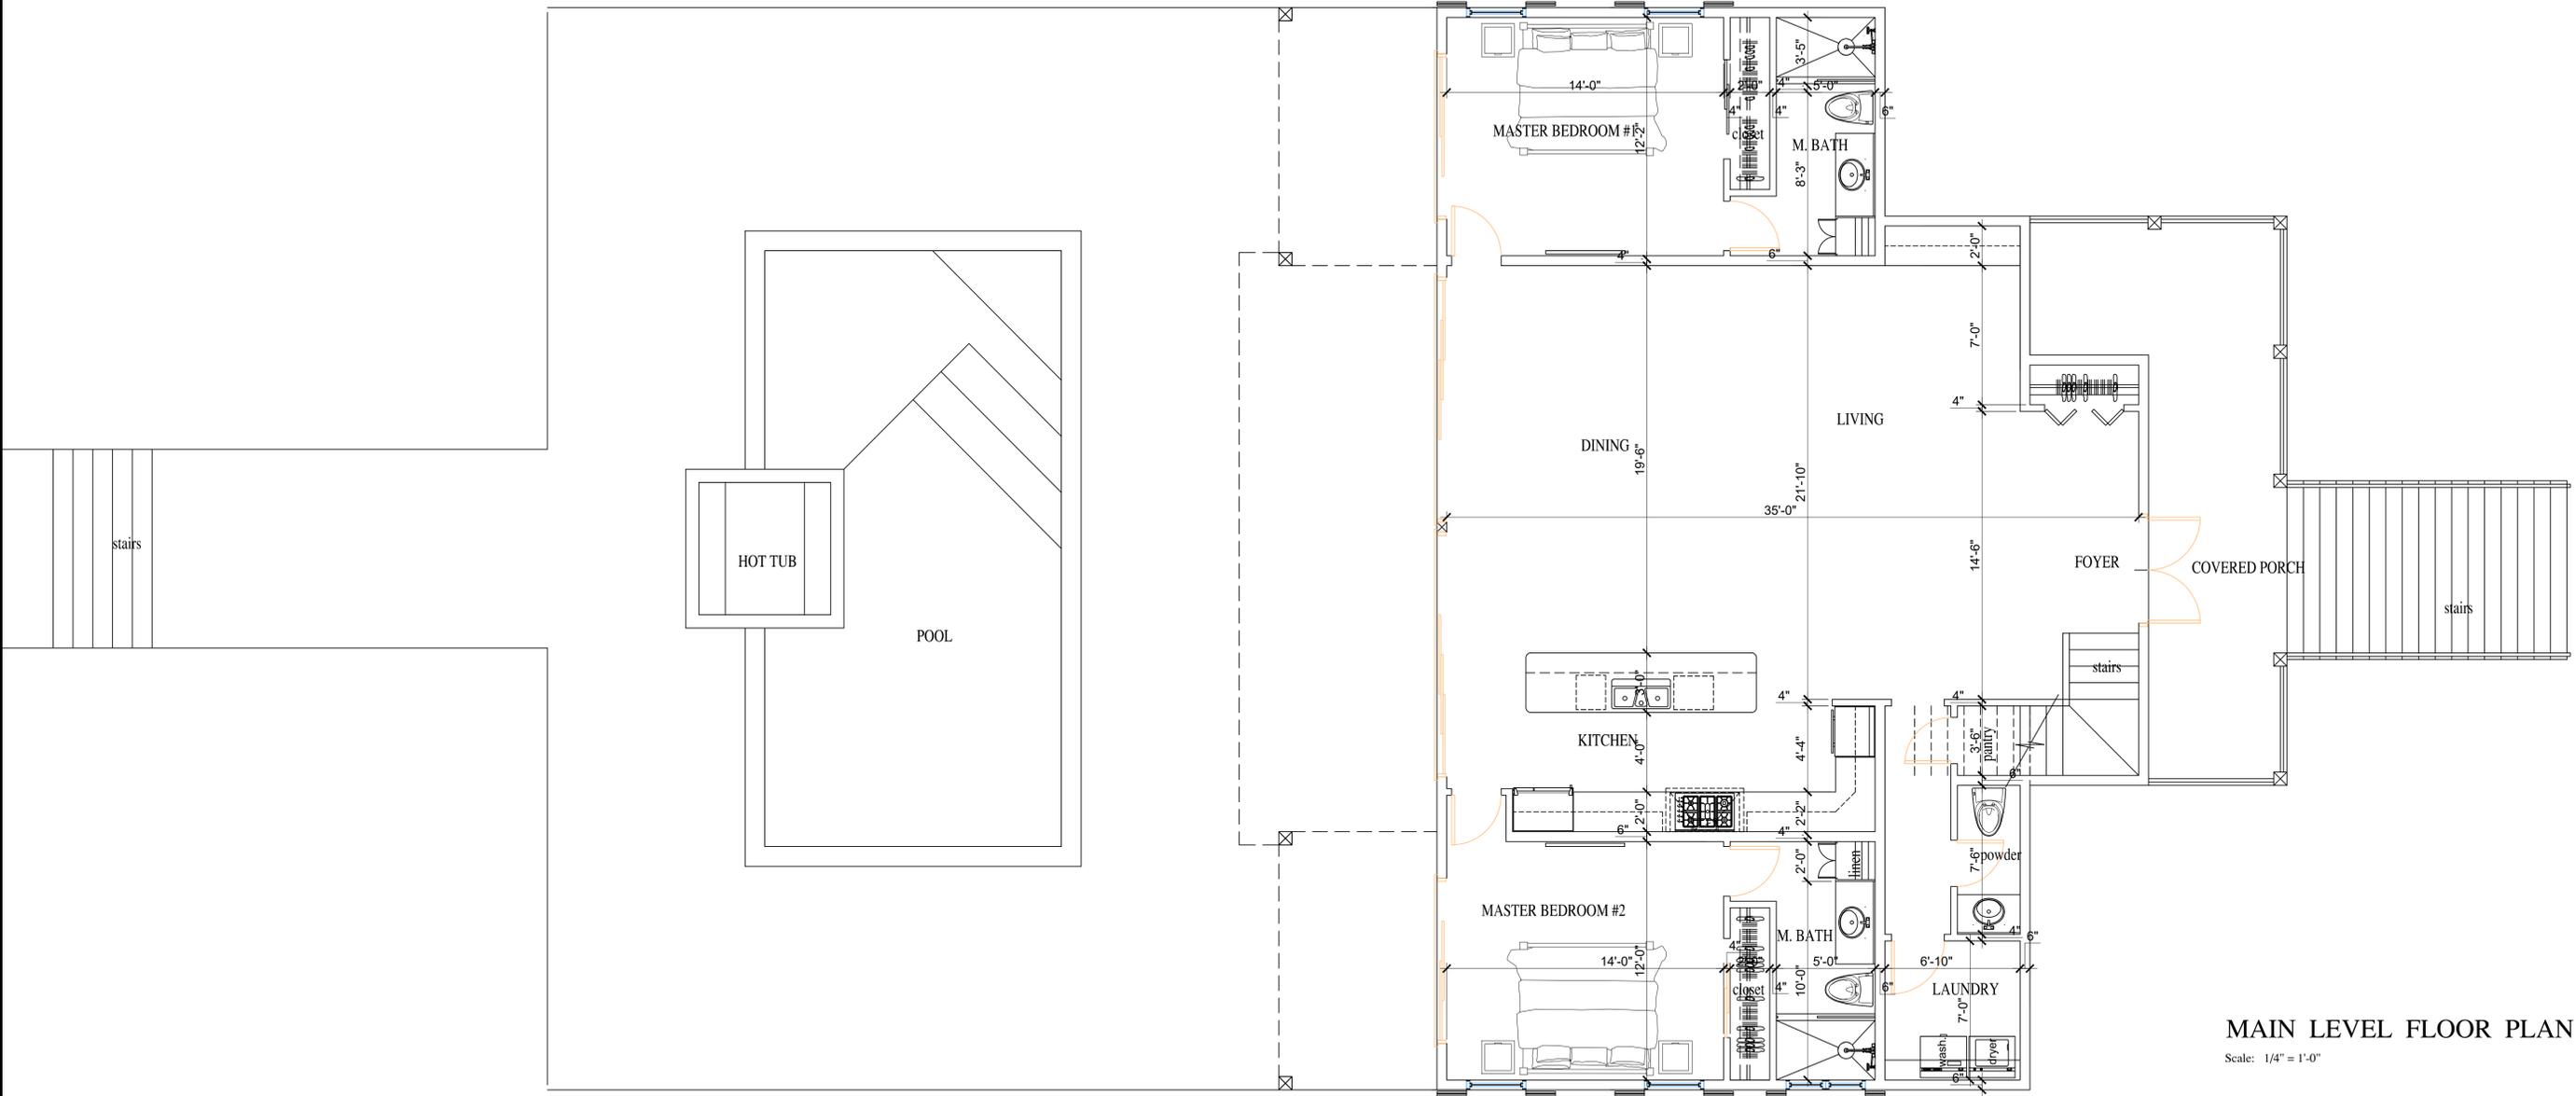

MAIN LEVEL FLOOR PLAN
Scale: 1/4" = 1'-0"

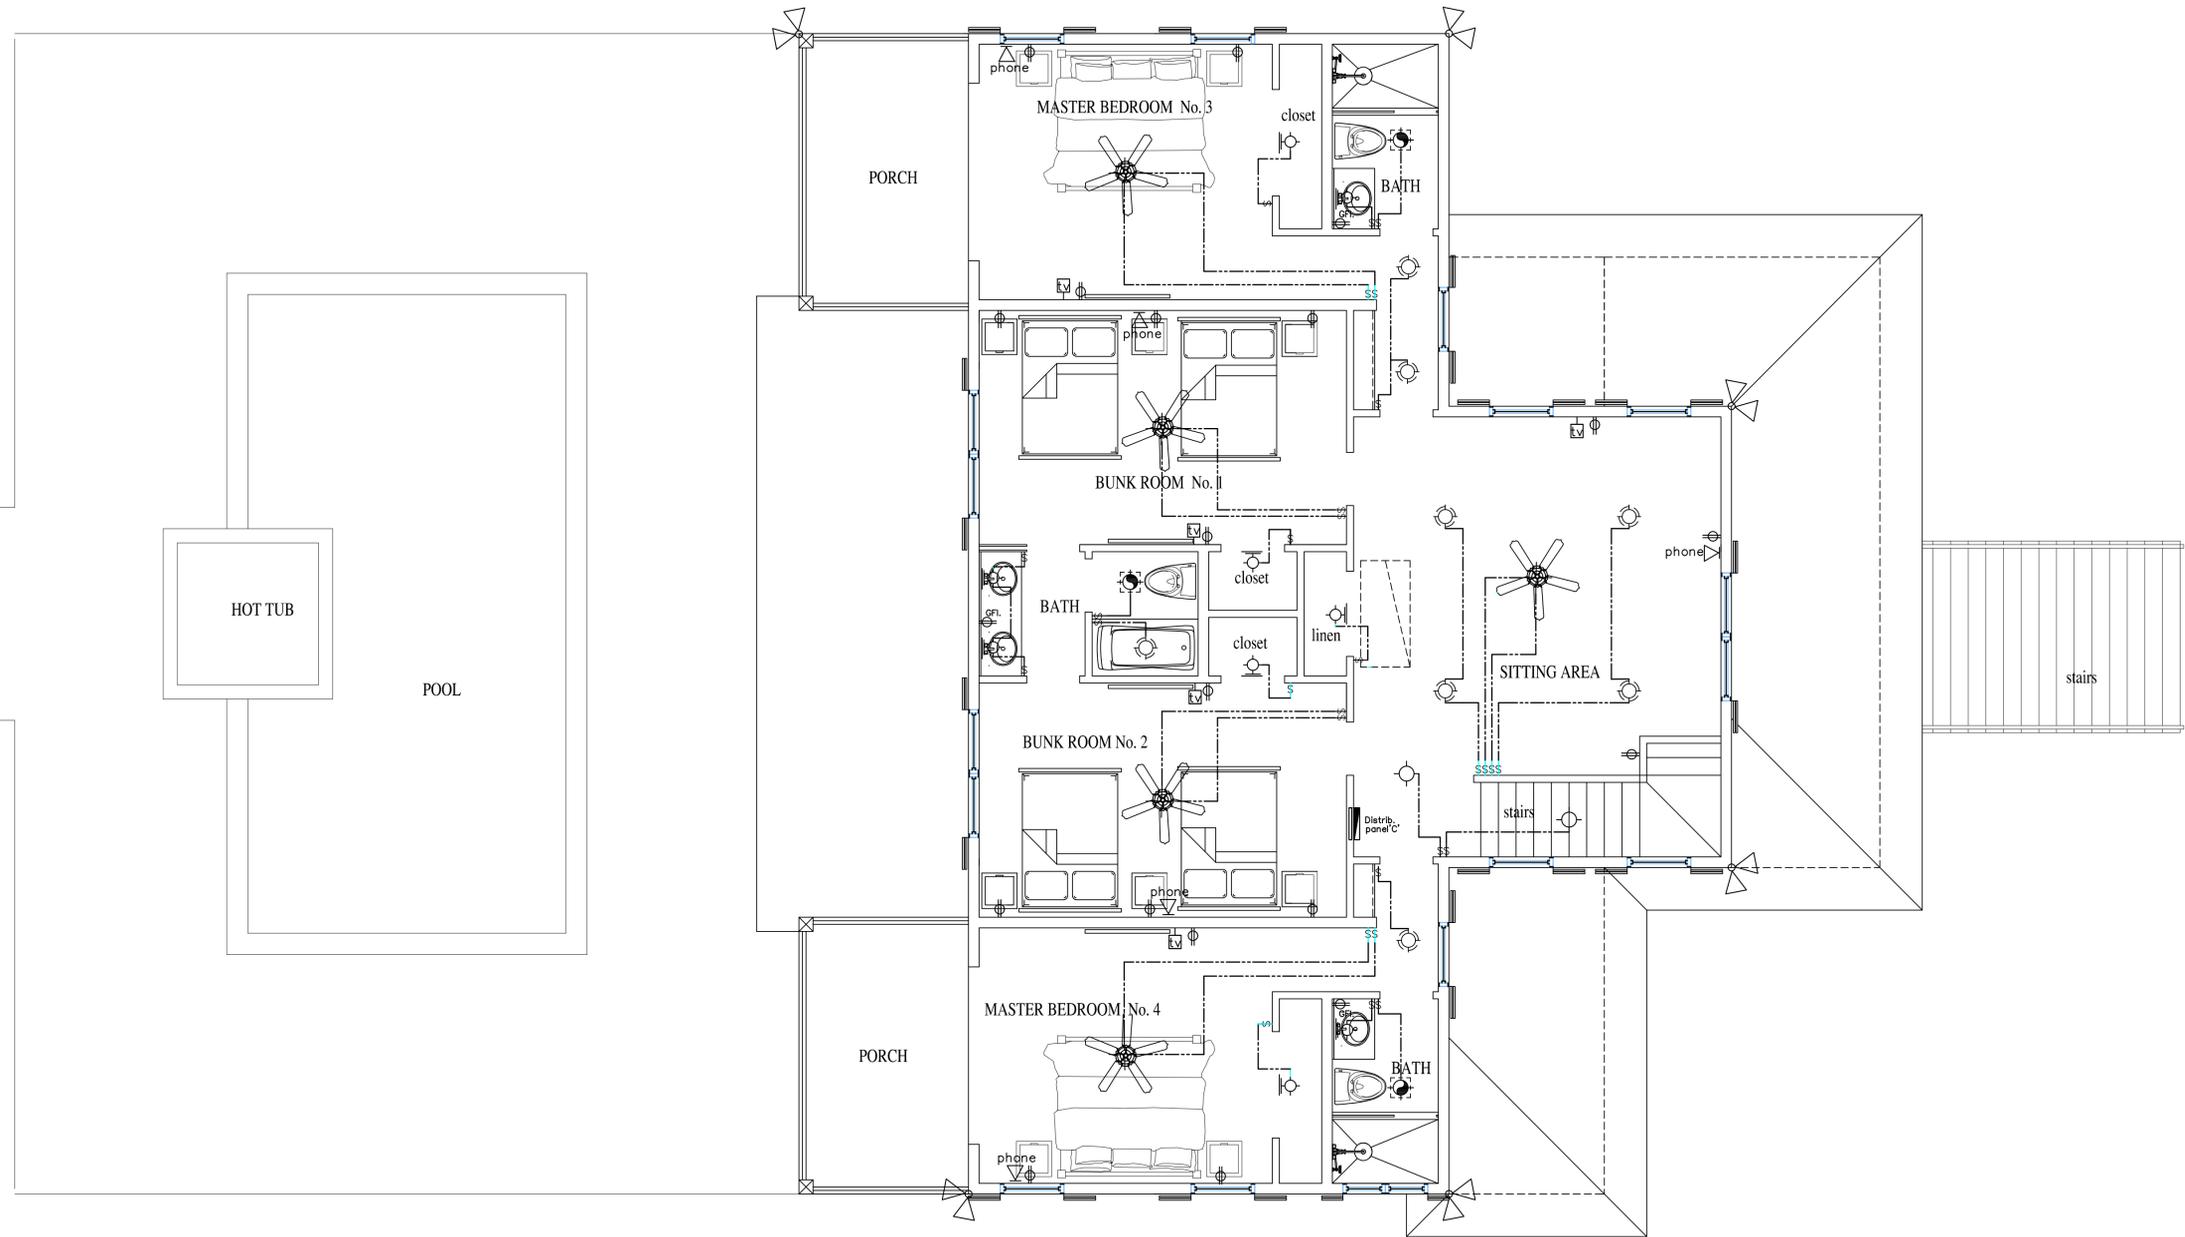

UPPER LEVEL FLOOR PLAN

Scale: 1/4" = 1'-0"