


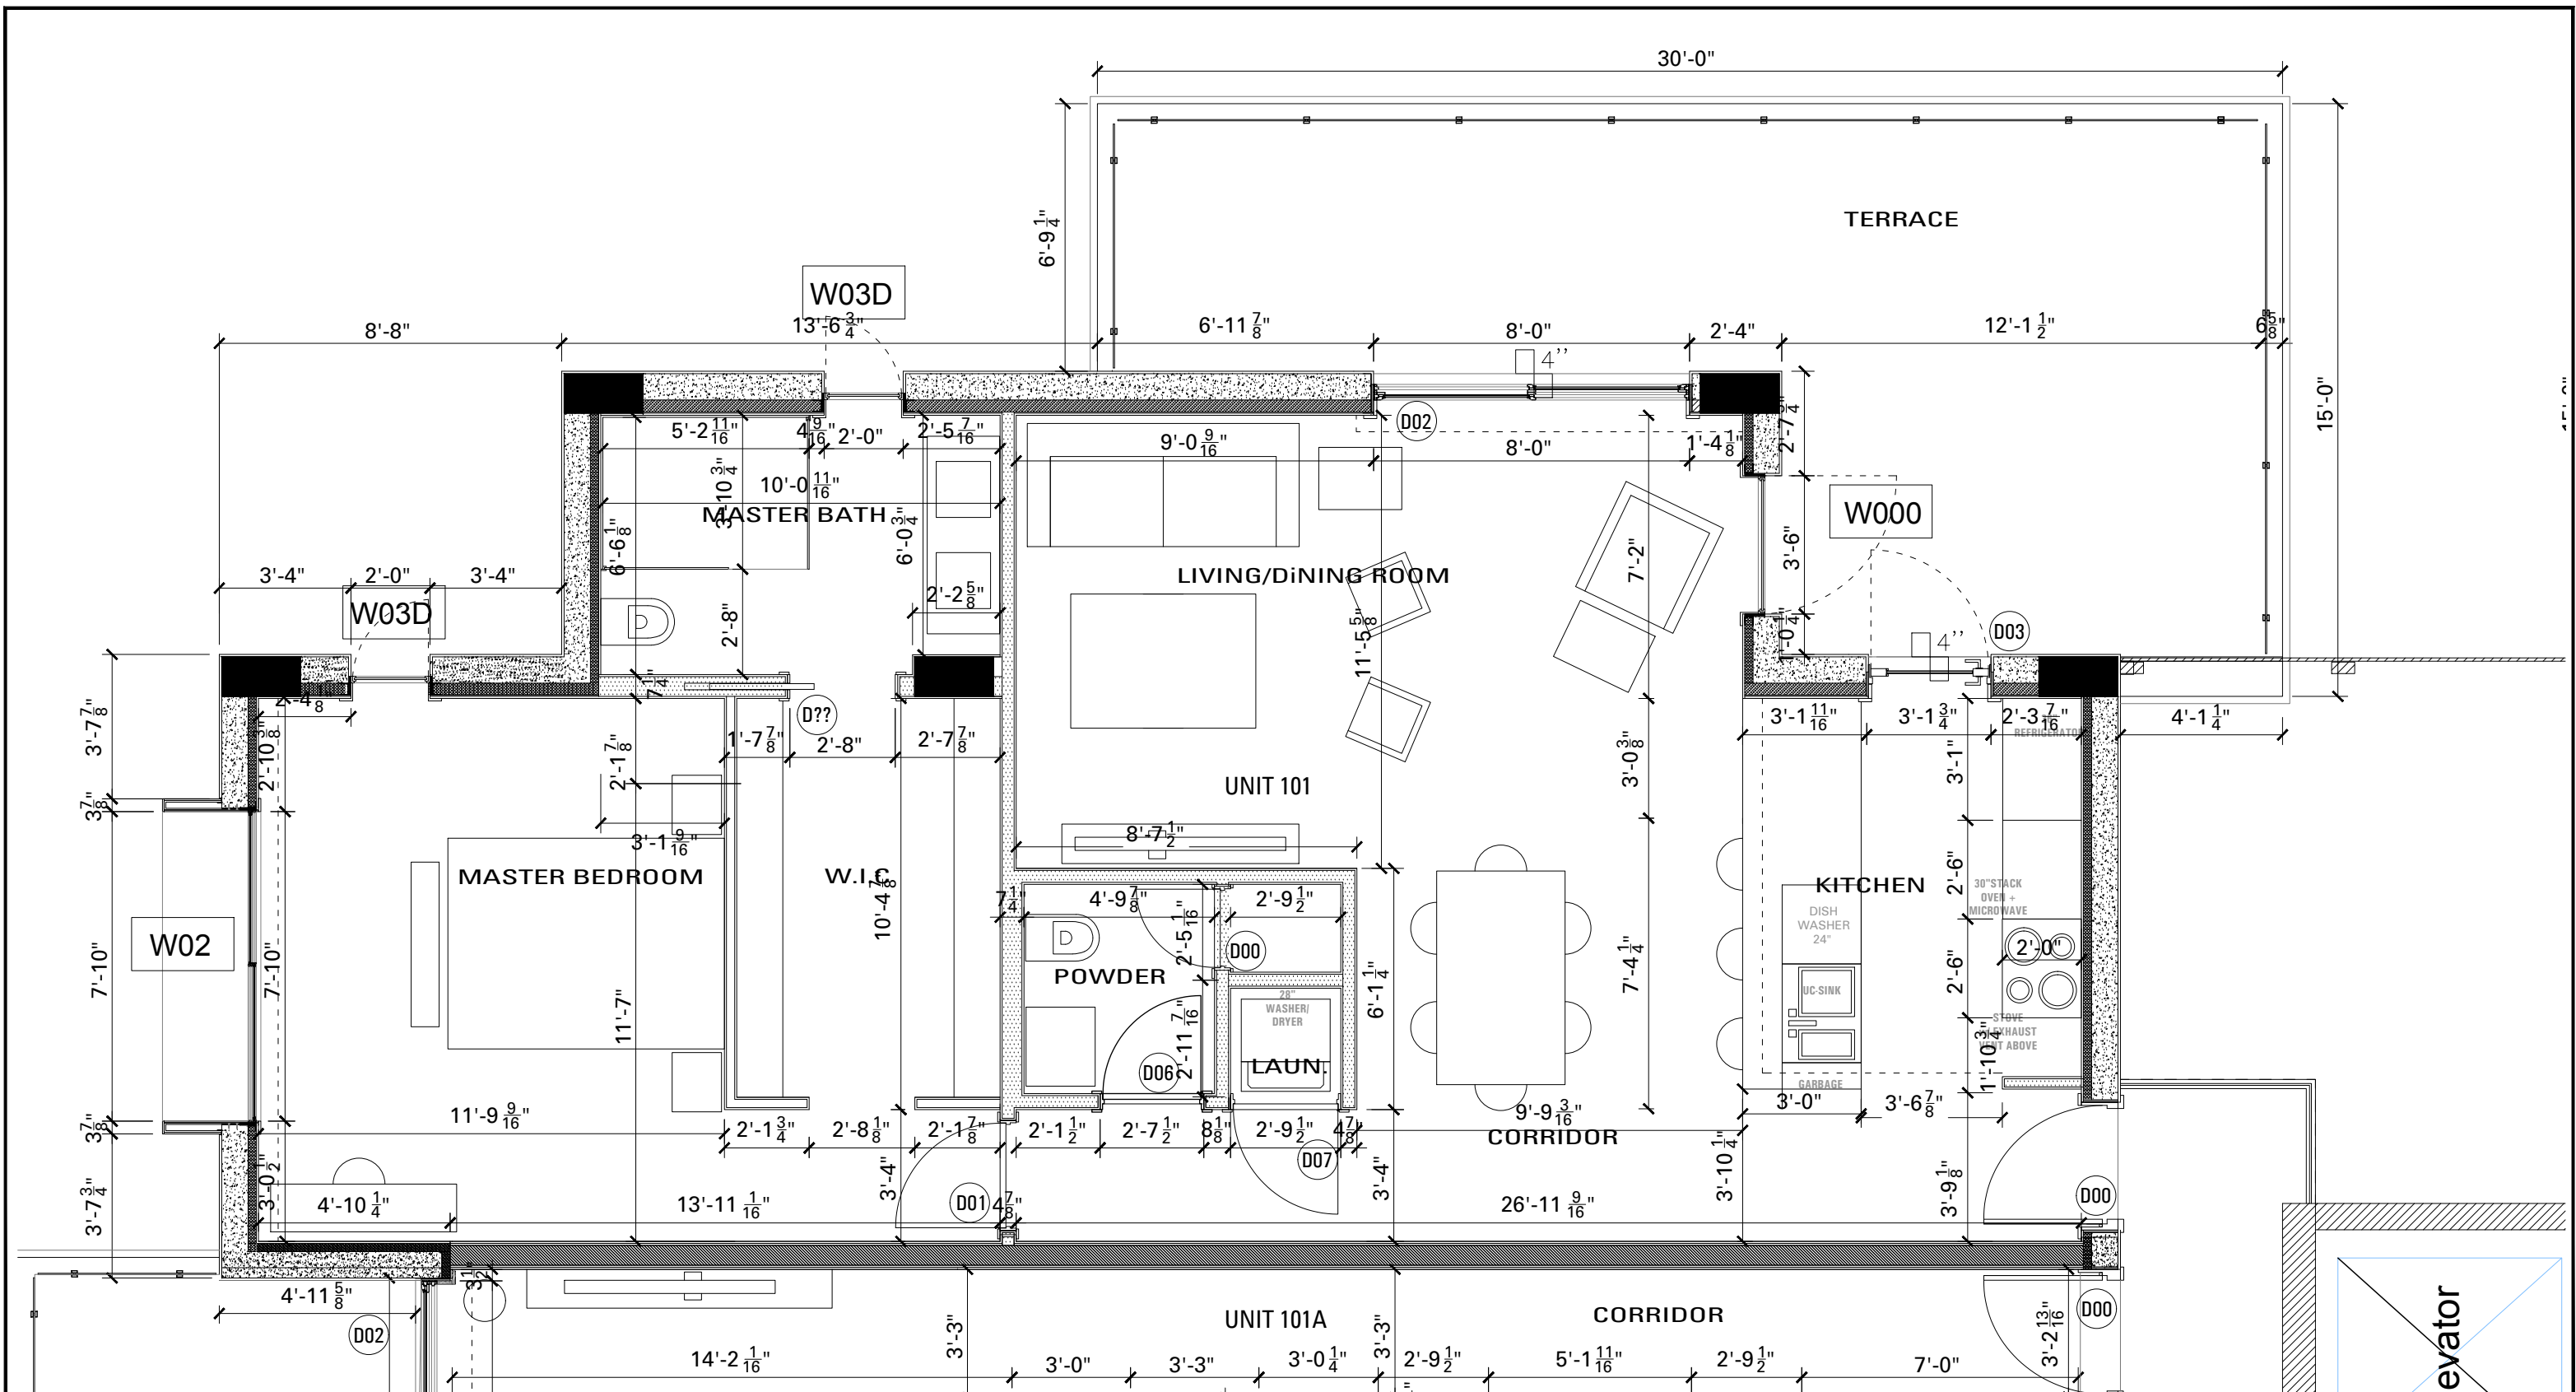

PARTIAL FIRST FLOOR PLAN UNIT 101
Scale 1/4" = 1'-0"

REV.	NO.	DESCRIPTION	DATE (ddmmyy)

drawing name: Floor Plan		
date: October 2, 2017	drawn by: AS/EZLO	sheet: 101
scale: As Shown	checked by: AMS	