


Site Plan of
Block 60612, Parcel 44
Turks & Caicos Islands
British West Indies

Benchmark Survey Assoc. Ltd. 2022

Scale 1"=40'

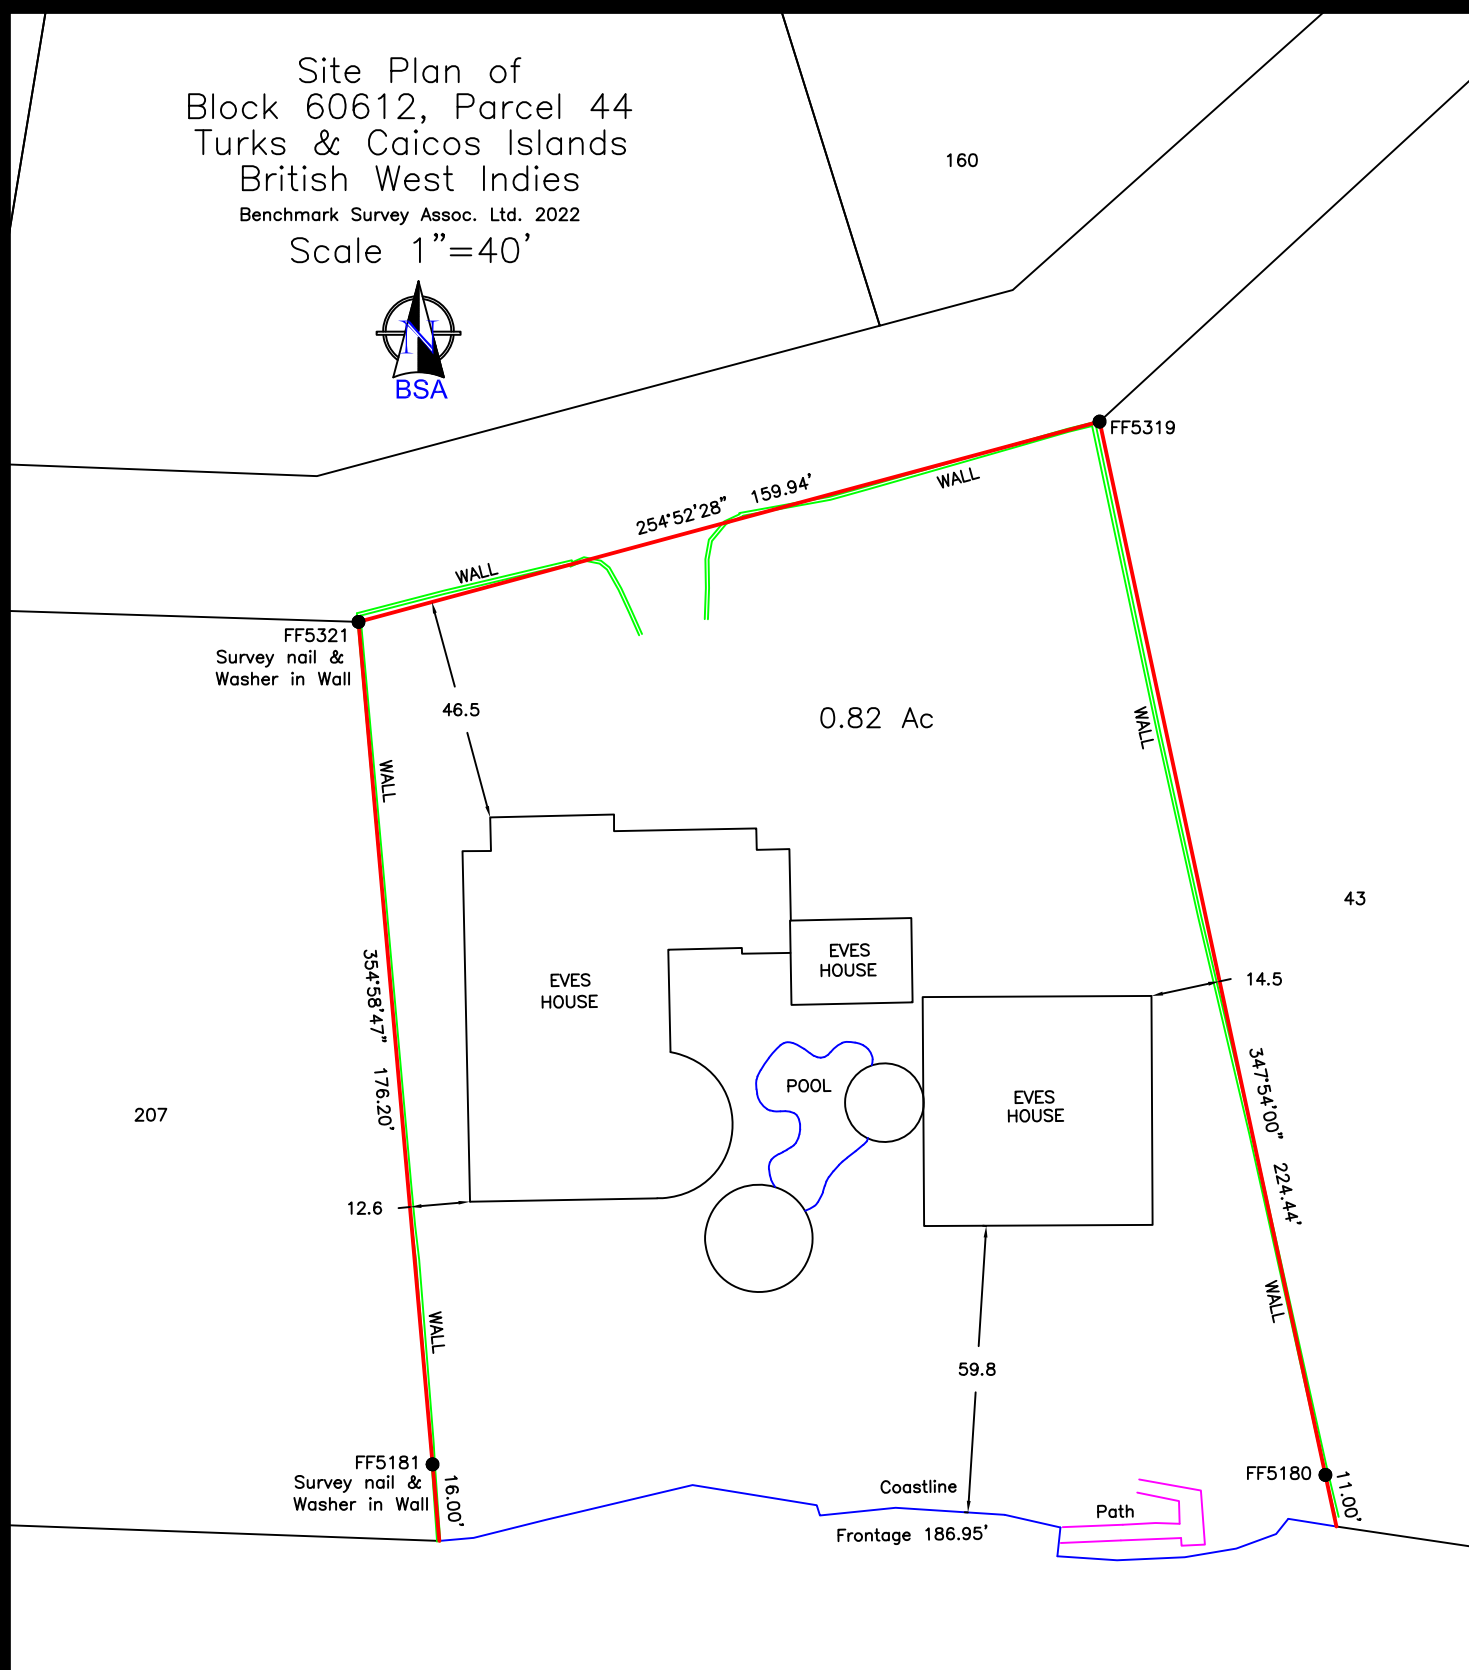

Benchmark Survey Associates

Licensed Land & Engineering Surveyors

P.O. Box 670, Providenciales

Turks & Caicos, B.W.I.

P: 649-231-4196 E: benchmarktc@gmail.com

This plan was prepared exclusively for _____ and no person may copy, reproduce, or alter this plan without the written permission of Benchmark Survey Associates Ltd. ©

Surveyed By: PJH
Drawn By: PJH
Approved By: PJH
Date Drawn: 9 November 2022

DRAWING # : 60612-44.DWG