


General Notes

No.	Revisions/Notes	Date

For more information, contact:
STANDARD DESIGN INC.
 201 E. 43rd St. #100
 Philadelphia, PA 19131
 Phone: (215) 382-1100 Fax: (215) 382-2808
 Email: info@stdesign.com

STANDARD DESIGN 2011
 REPRODUCTION IS NOT PERMITTED
 WITHOUT THE WRITTEN PERMISSION OF
 STANDARD DESIGN.

Sheet No. **A3**
 Scale: 1/4" = 1'-0"

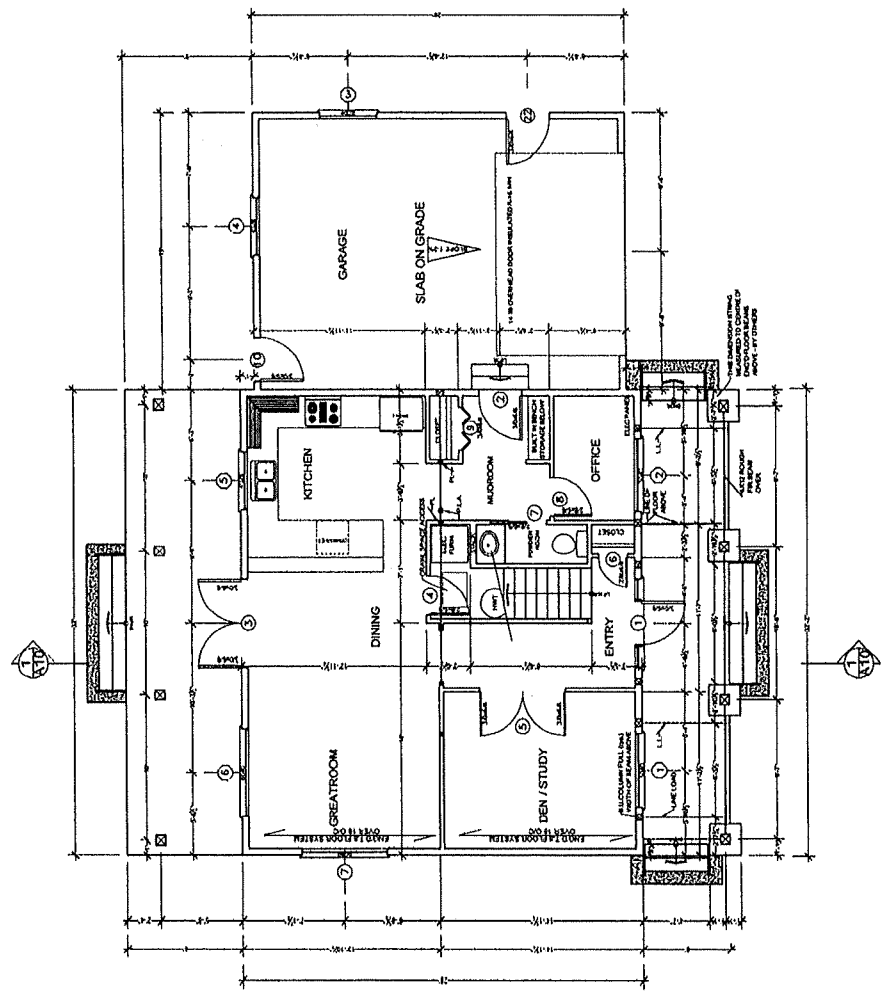

1 MAIN FLOOR PLAN
 A3 Scale: 1/4"=1'-0"

General Notes

No.	Revision/Issue	Date


Project Name and Address:
 STARRBROOK COMMON AND DEVELOPMENTS
 1000 WOODBINE BLVD. UNIT 101
 WINDSOR, ONT. L9A 4K4
 PHONE: (505) 340-3388 FAX: (505) 340-3888
 WWW: WWW.PDFFACTORY.COM

Project Name and Address:
 COURSEAU RESIDENCE
 CANAL FLATS 3C

STARRBROOK COMMON 2011
 RESERVATION RIGHTS RESERVED
 WITHOUT WRITTEN PERMISSION OF
 STARRBROOK COMMON

Project: COURSEAU RESIDENCE
 Issue: 1/01
 Date: OCT 22, 2011
 Scale: 1/4" = 1'-0"

A4

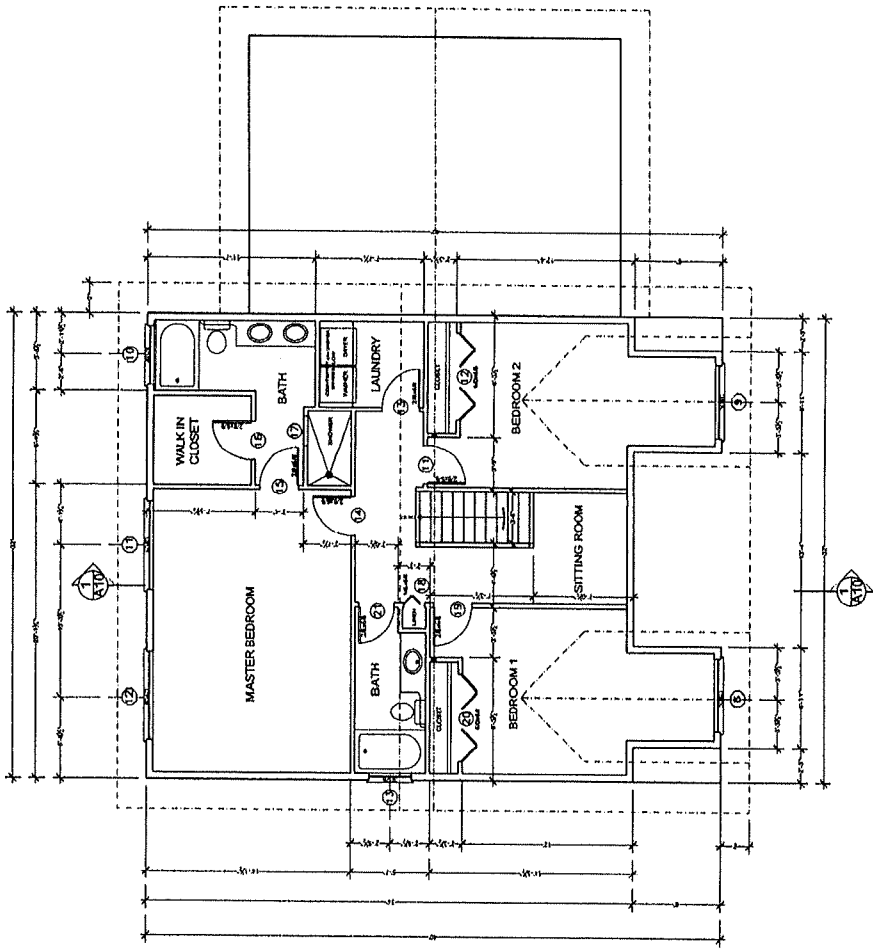

1 UPPER FLOOR PLAN
 A4 Scale: 1/4"=1'-0"