


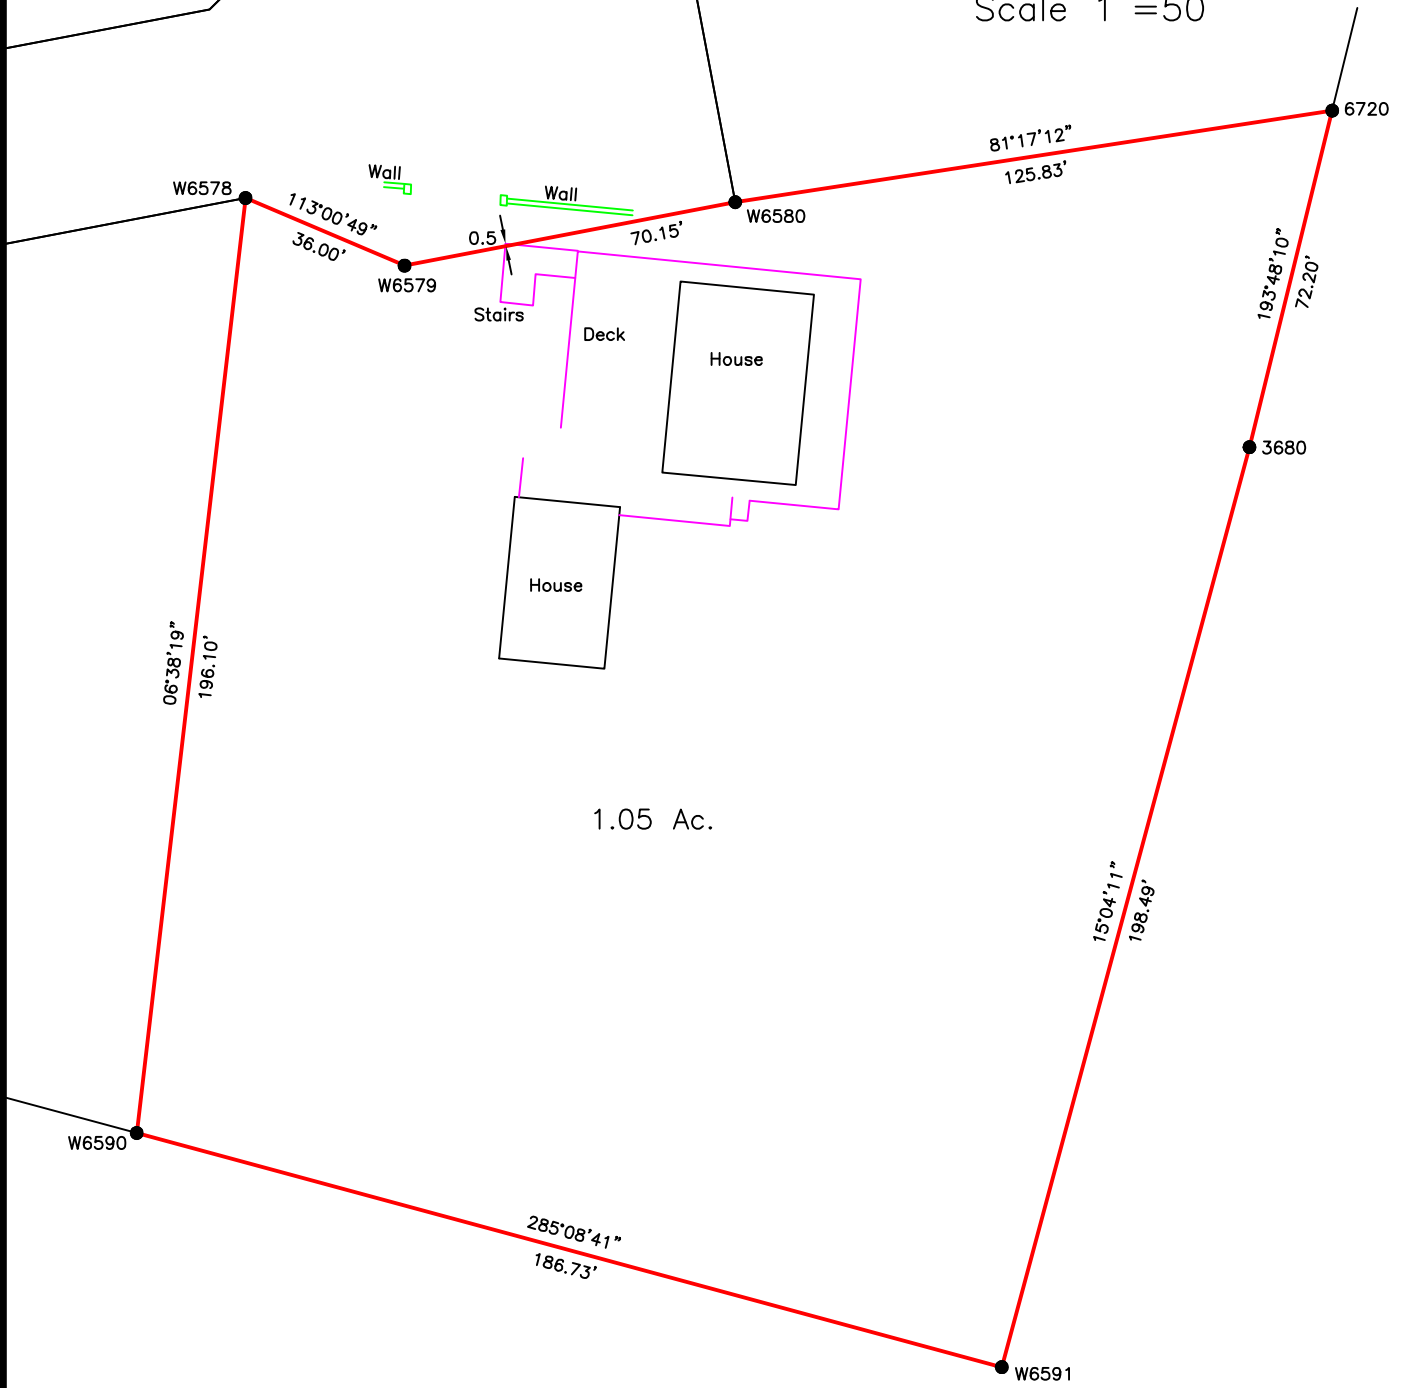

Site Plan of
 Block 60702, Parcel 126
 Turks & Caicos Islands
 British West Indies
 Benchmark Survey Assoc. Ltd. 2019
 Scale 1"=50'



Benchmark Survey Associates
 Licensed Land & Engineering Surveyors
 P.O. Box 670, Providenciales
 Turks & Caicos, B.W.I.
 P: 649-231-4196 E: bsa@express.tc

This plan was prepared exclusively for _____ and no person may copy, reproduce, or alter this plan without the written permission of Benchmark Survey Associates Ltd. ©

Surveyed By: PJH
 Drawn By: PJH
 Approved By: PJH
 Date Drawn: 15 Feb 2019

DRAWING # : 60702-126.DWG