


NOTE: PLEASE READ
PLEASE REVIEW THESE PLANS AND SPECIFICATIONS WITH YOUR SPECIFICATIONS ENGINEER BEFORE PROCEEDING WITH CONSTRUCTION. ANY CHANGES TO THESE PLANS MUST BE APPROVED BY THE ARCHITECT AND THE SPECIFICATIONS ENGINEER. THE ARCHITECT AND THE SPECIFICATIONS ENGINEER SHALL BE RESPONSIBLE FOR THE ACCURACY OF THESE PLANS. THE ARCHITECT AND THE SPECIFICATIONS ENGINEER SHALL NOT BE RESPONSIBLE FOR THE ACCURACY OF THE INFORMATION PROVIDED BY OTHER SOURCES. 

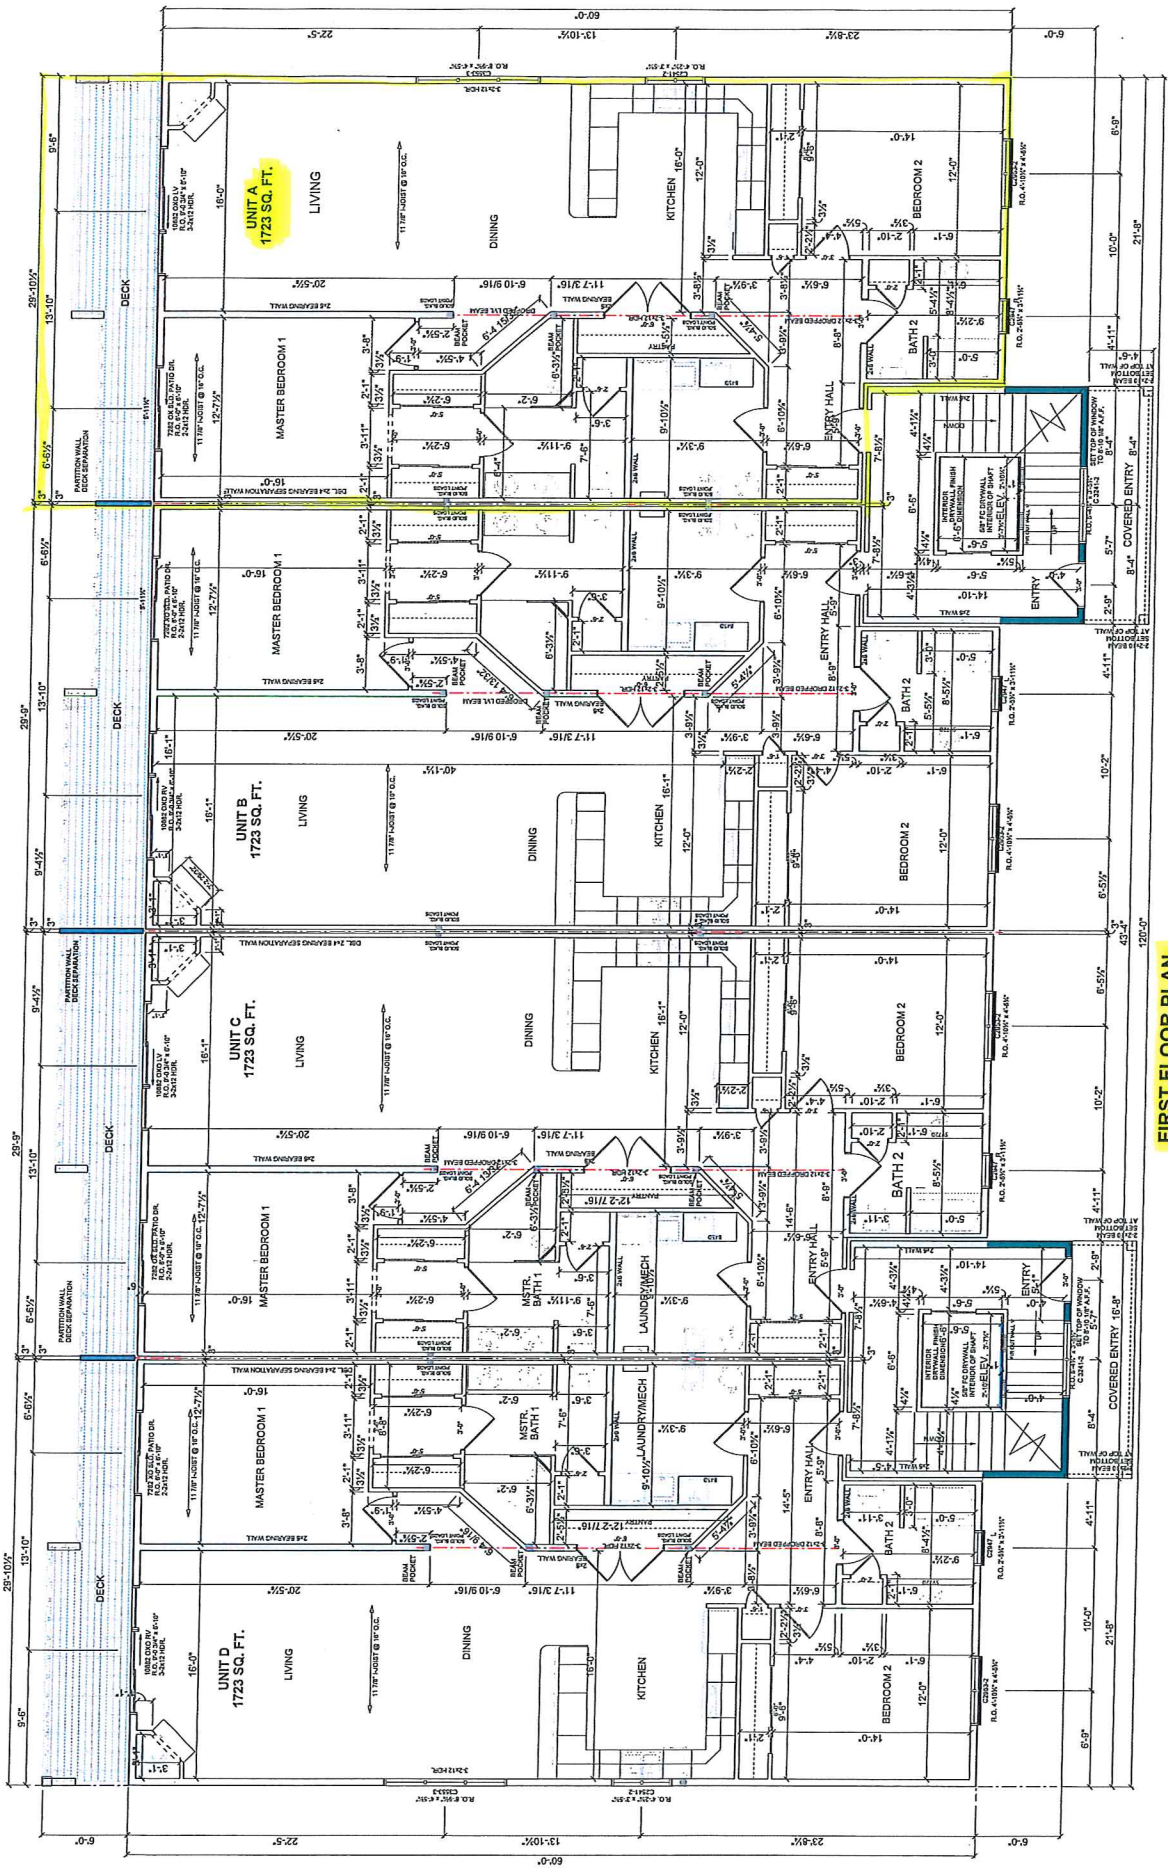


FIRST FLOOR PLAN
WALL HGT. 9'-1 1/8"
ALL WINDOW AND DOOR HRS.
TO BE 2-2x10 (UNO)
SET AT 8'-10" (STD. HGT.)



NOTE: PLEASE READ
 PLEASE VERIFY THESE PLANS AND
 ELEVATIONS WITH YOUR SPECIFICATIONS
 NOT BE CONSIDERED AS PART OF YOUR
 CONTRACT.
 SOME ITEMS OPTIONS AS SHOWN MAY
 VARY FROM THE PLANS.
 THE ARCHITECT SHALL BE RESPONSIBLE FOR
 VERIFYING THE EXISTING CONDITIONS AND
 THE ACCURACY OF THE INFORMATION
 PROVIDED BY THE OWNER.
 THE ARCHITECT SHALL NOT BE
 RESPONSIBLE FOR THE ACCURACY OF
 THE INFORMATION PROVIDED BY THE
 OWNER.
 THE ARCHITECT SHALL NOT BE
 RESPONSIBLE FOR THE ACCURACY OF
 THE INFORMATION PROVIDED BY THE
 OWNER.

CORNER STONE
 CUSTOM BUILDERS, INC.
 10000 W. 100th Ave. Suite 100
 Overland Park, KS 66204
 (913) 241-1111

A-2.1
 SHEET
 03.17.2021

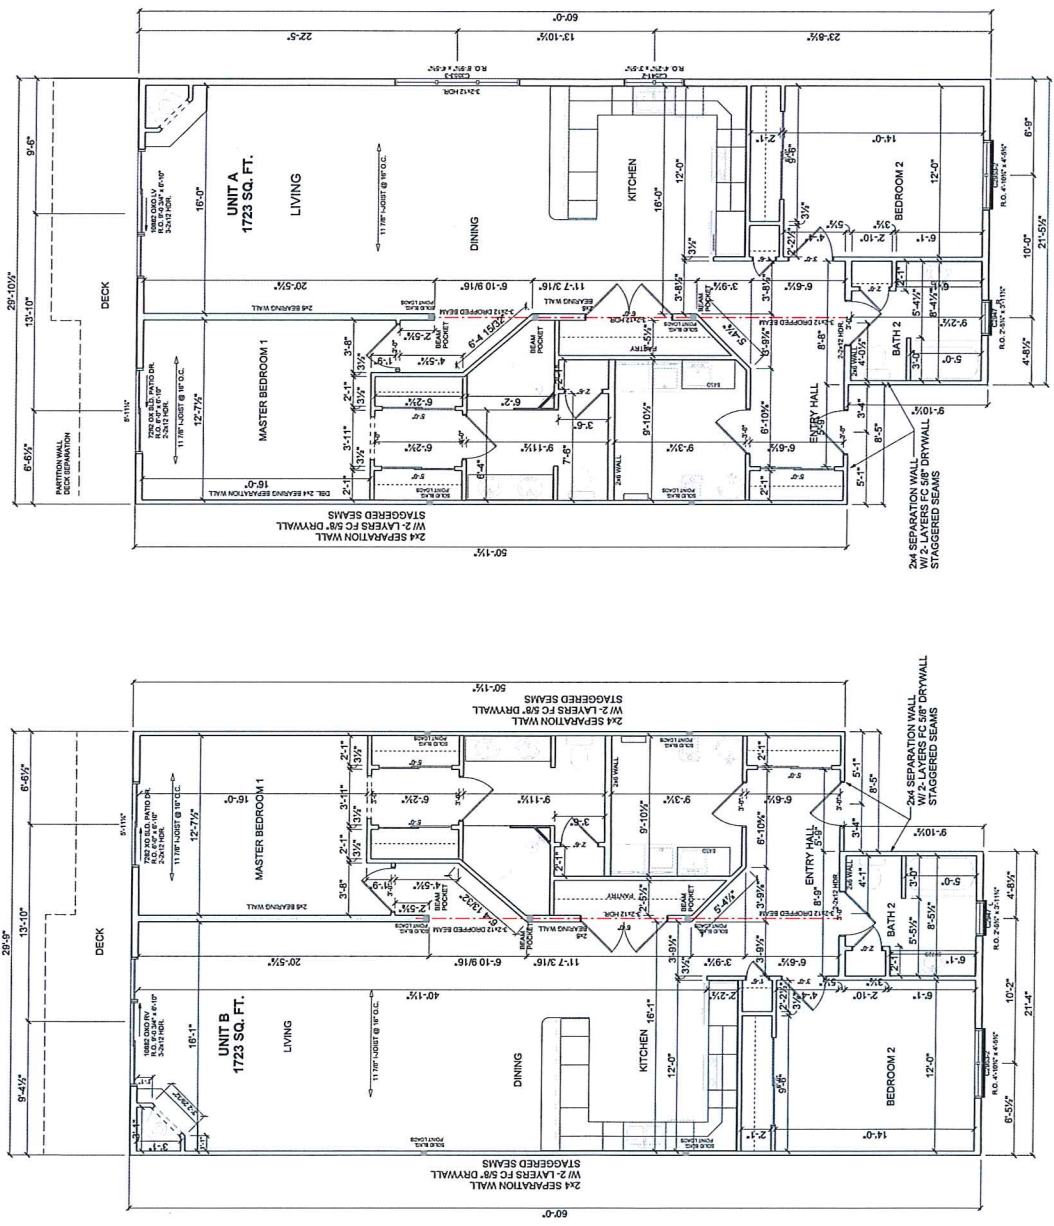


FIRST FLOOR PLAN UNIT A
 WALL HGT. 9'-1 1/8"
 ALL WINDOW AND DOOR HDRS.
 TO BE 2-2x10 (UNC)
 SET AT 6'-10" (STD. HGT.)

FIRST FLOOR PLAN UNIT B
 WALL HGT. 9'-1 1/8"
 ALL WINDOW AND DOOR HDRS.
 TO BE 2-2x10 (UNC)
 SET AT 6'-10" (STD. HGT.)

NOTE: PLEASE READ
 PLEASE VERIFY THESE PLANS AND
 DIMENSIONS WITH YOUR REPRESENTATIVE
 BEFORE CONSTRUCTION.
 NOT BE INCLUDED AS PART OF YOUR
 CONTRACT.
 THESE PLANS ARE THE PROPERTY OF
 CORNER STONE CUSTOM BUILDERS, INC.
 AND ARE NOT TO BE REPRODUCED OR
 COPIED IN ANY MANNER WITHOUT
 THE WRITTEN PERMISSION OF
 CORNER STONE CUSTOM BUILDERS, INC.
 ANY VIOLATION OF THESE TERMS
 WILL BE PROSECUTED TO THE
 FULL EXTENT OF THE LAW.

CORNER STONE
 CUSTOM BUILDERS, INC.
 10000 N. 10TH AVENUE, SUITE 100
 DENVER, CO 80231

A-1.0
 SHEET
 03.17.2021

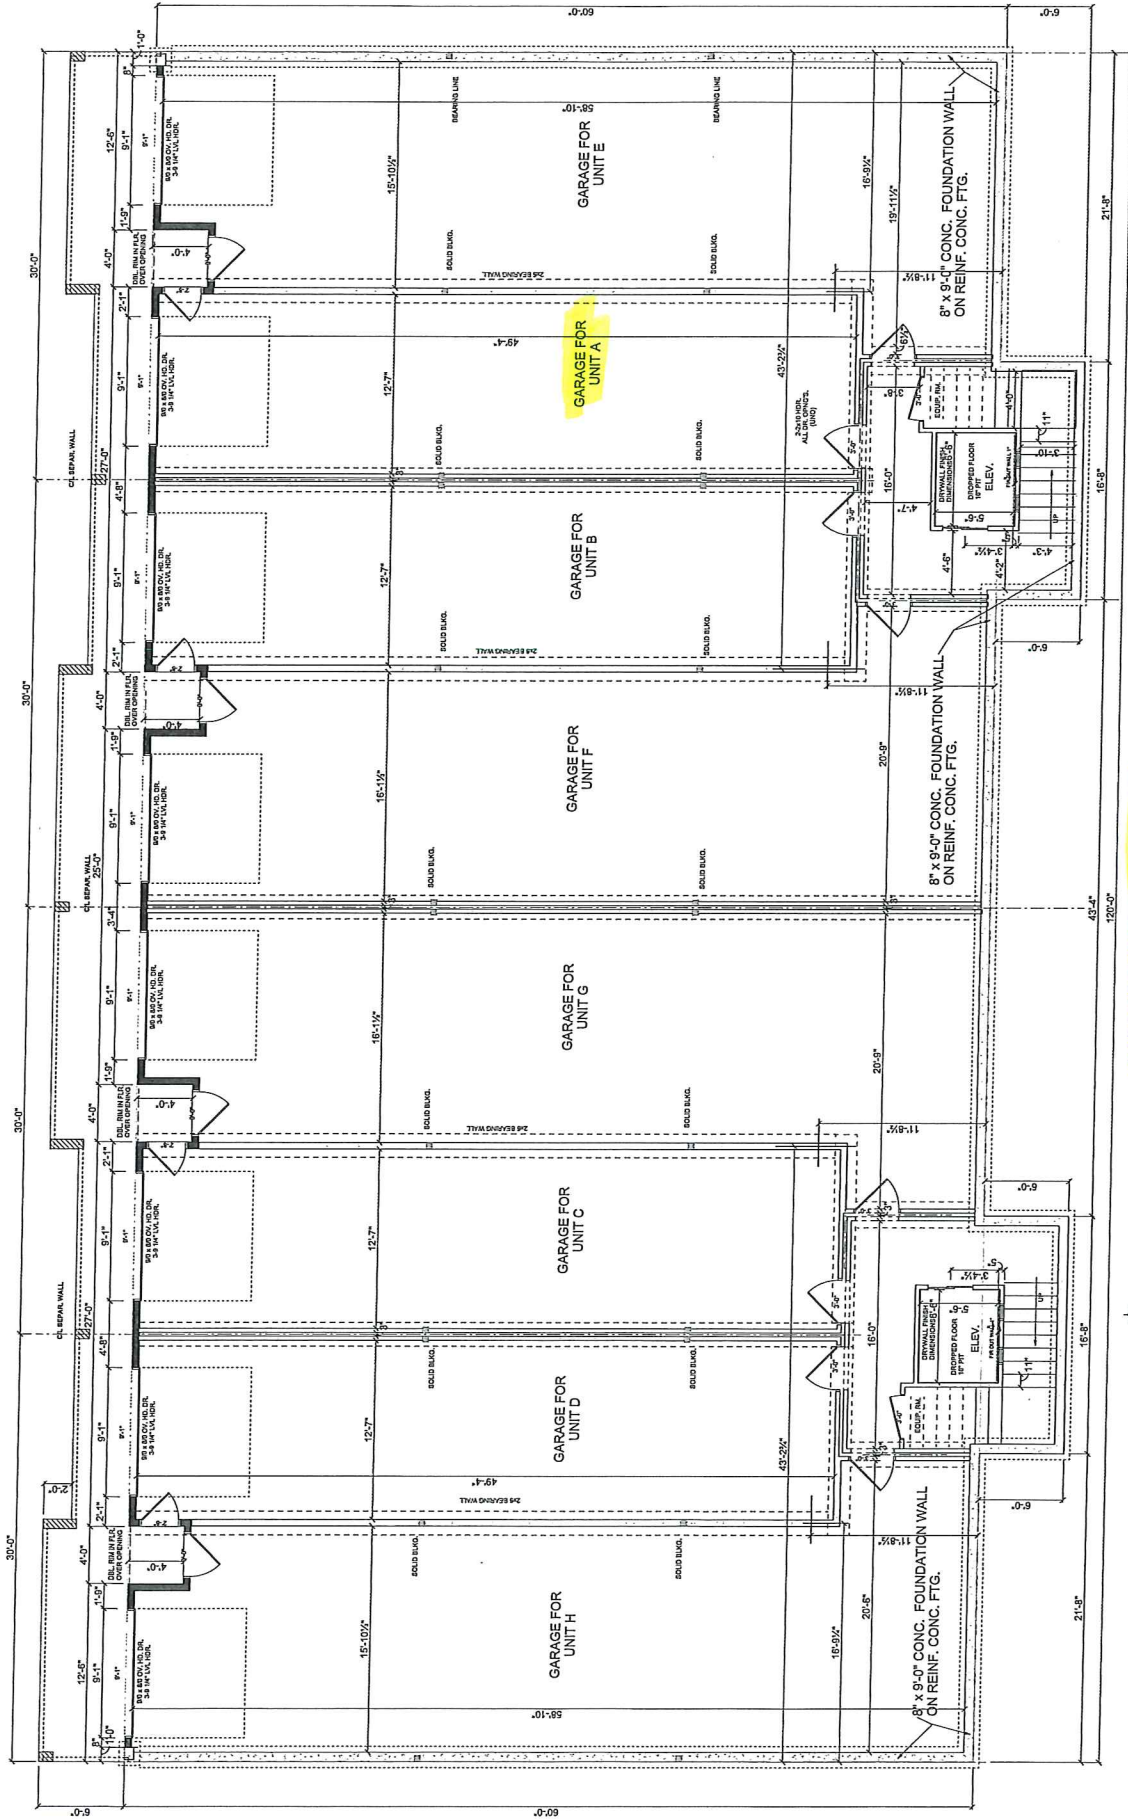


GARAGE LEVEL FLOOR PLAN
 CONC. WALL HGT. 9'-0"
 SCALE: 1/4" = 1'-0" (ARCH D-SIZE)
 DR. HDR. 2-2x10 (UNO)



NOTE: PLEASE READ
ELEVATIONS WITH YOUR SECTIONS
NOT BE INCLUDED AS PART OF YOUR
SOME ITEMS OPTIONS AS SHOWN MAY
PLEASE VERIFY THESE PLANS AND
MINICOLA 8 UNIT CONDOS
APPROVED BY
REVIEWED BY
DATE: 03/17/2021

CORNER STONE
CUSTOM BUILDERS INC.
1000 W. 10TH AVE. SUITE 100
DENVER, CO 80202
TEL: 303.733.1111
WWW.CORNERSTONEBUILDERS.COM

SHEET
03/17/2021

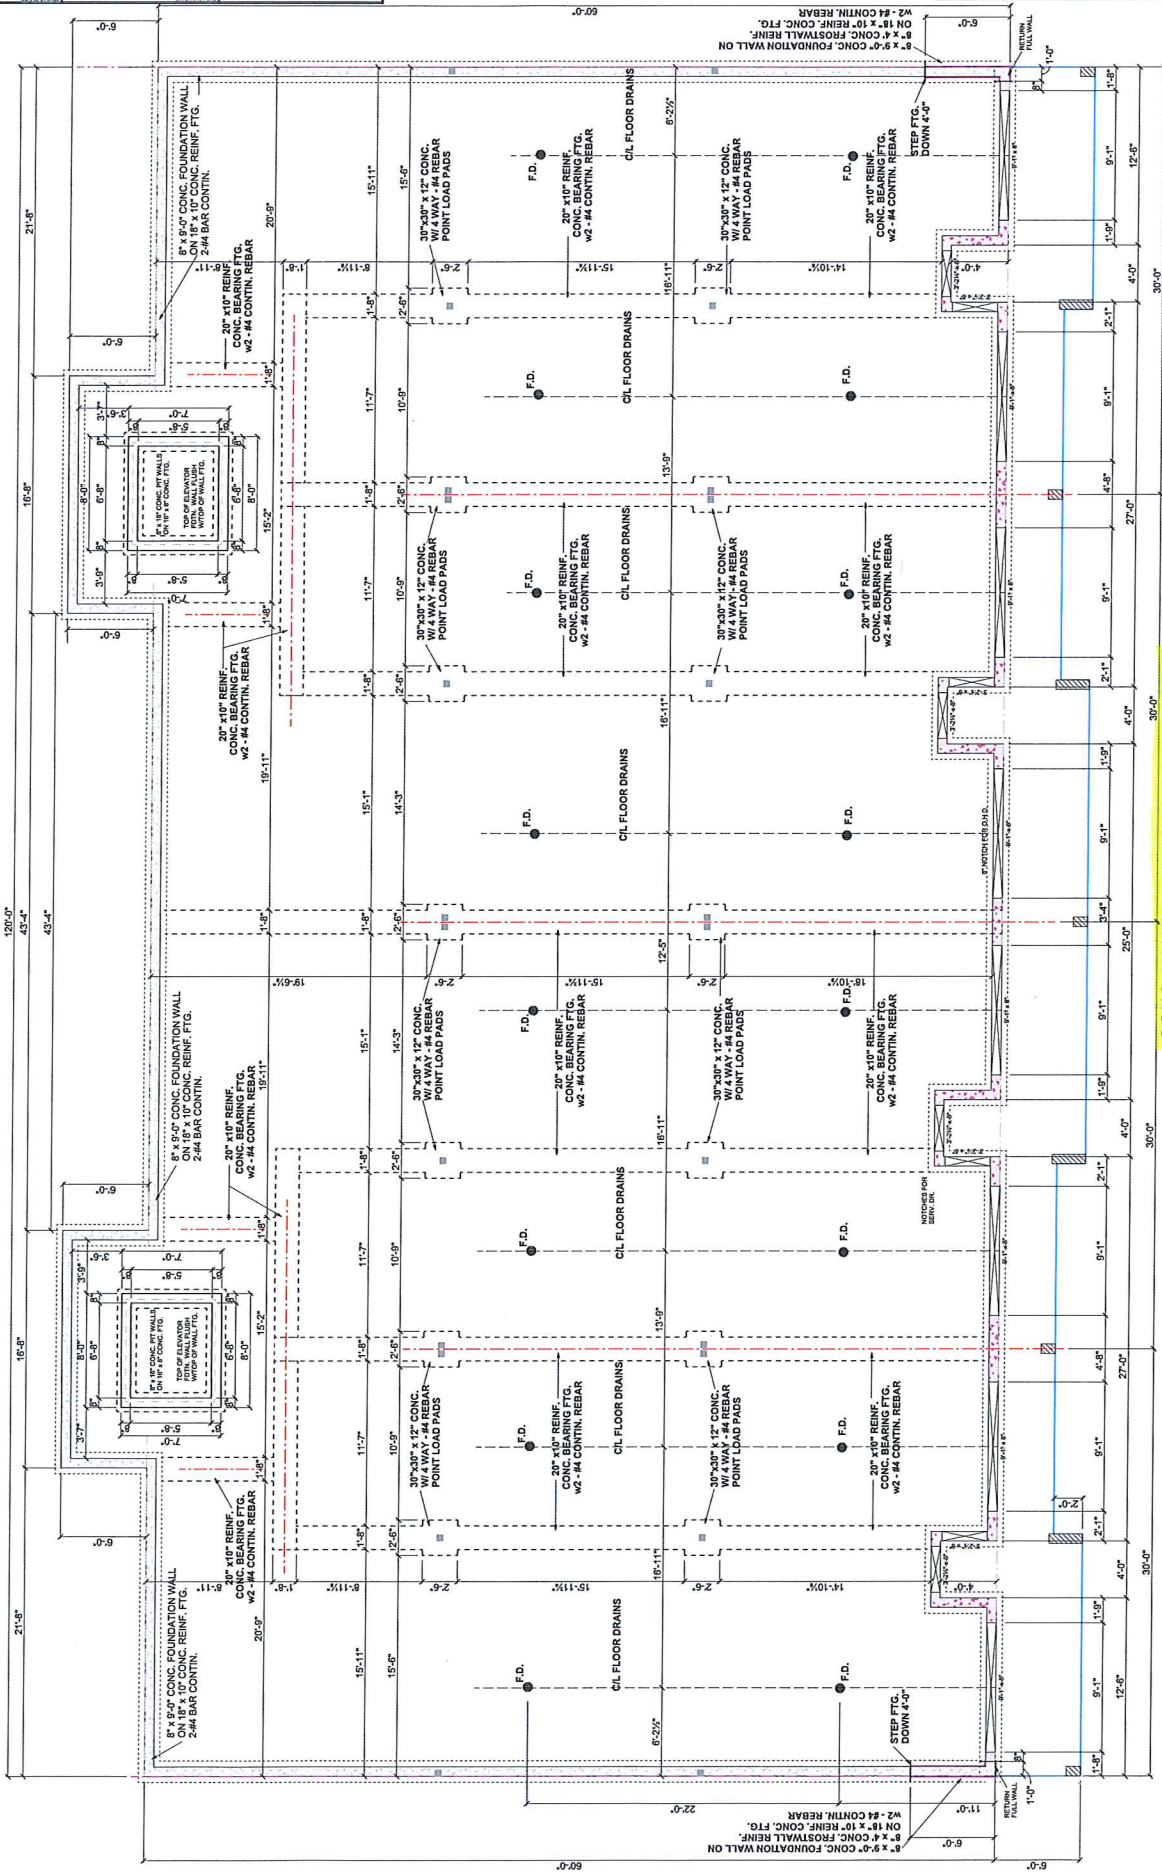

CONC. FOUNDATION WALL & FTG. PLAN
SCALE: 1/4" = 1'-0" (arch d size) 1" = 10'-0" (ledger size)