

lower floor plan
1/4" = 1'-0"

unit A & C = 320 ft.² GFA + 427 ft.² garage/ mech.
unit B & D = 364 ft.² GFA + 404 ft.² garage/ mech.

Copyright reserved. These drawings and designs are at all times the property of the designer and may not be used without permission. They are to be used only for the project shown. Written consent is required from the designer before any reproduction.

DRAWN: CC
DESIGNED: AR/ CC
CHECKED: AR

DRAWING NUMBER:

A2.1

**russell
and
russell**
design studios

#200 817 main street
canmore alberta t1w 2b3
info@russellandrussell.ca
403 678 3003
www.russellandrussell.ca



middle floor plan
1/4" = 1'-0"

unit A & C = 933 ft.² GFA -- 8' ceiling height
unit B & D = 921 ft.² GFA -- 9' ceiling height

Copyright reserved. These drawings and designs are at all times the property of the designer and may not be used without permission. They are to be used only for the project shown. Written consent is required from the designer before any reproduction.


DRAWN: CC
DESIGNED: AR/CC
CHECKED: AR

DRAWING NUMBER:

A2.2

**russell
and
russell**
design studios

#200 817 main street
canmore alberta t1w 2b3
info@russellandrussell.ca
403 678 3003
www.russellandrussell.ca

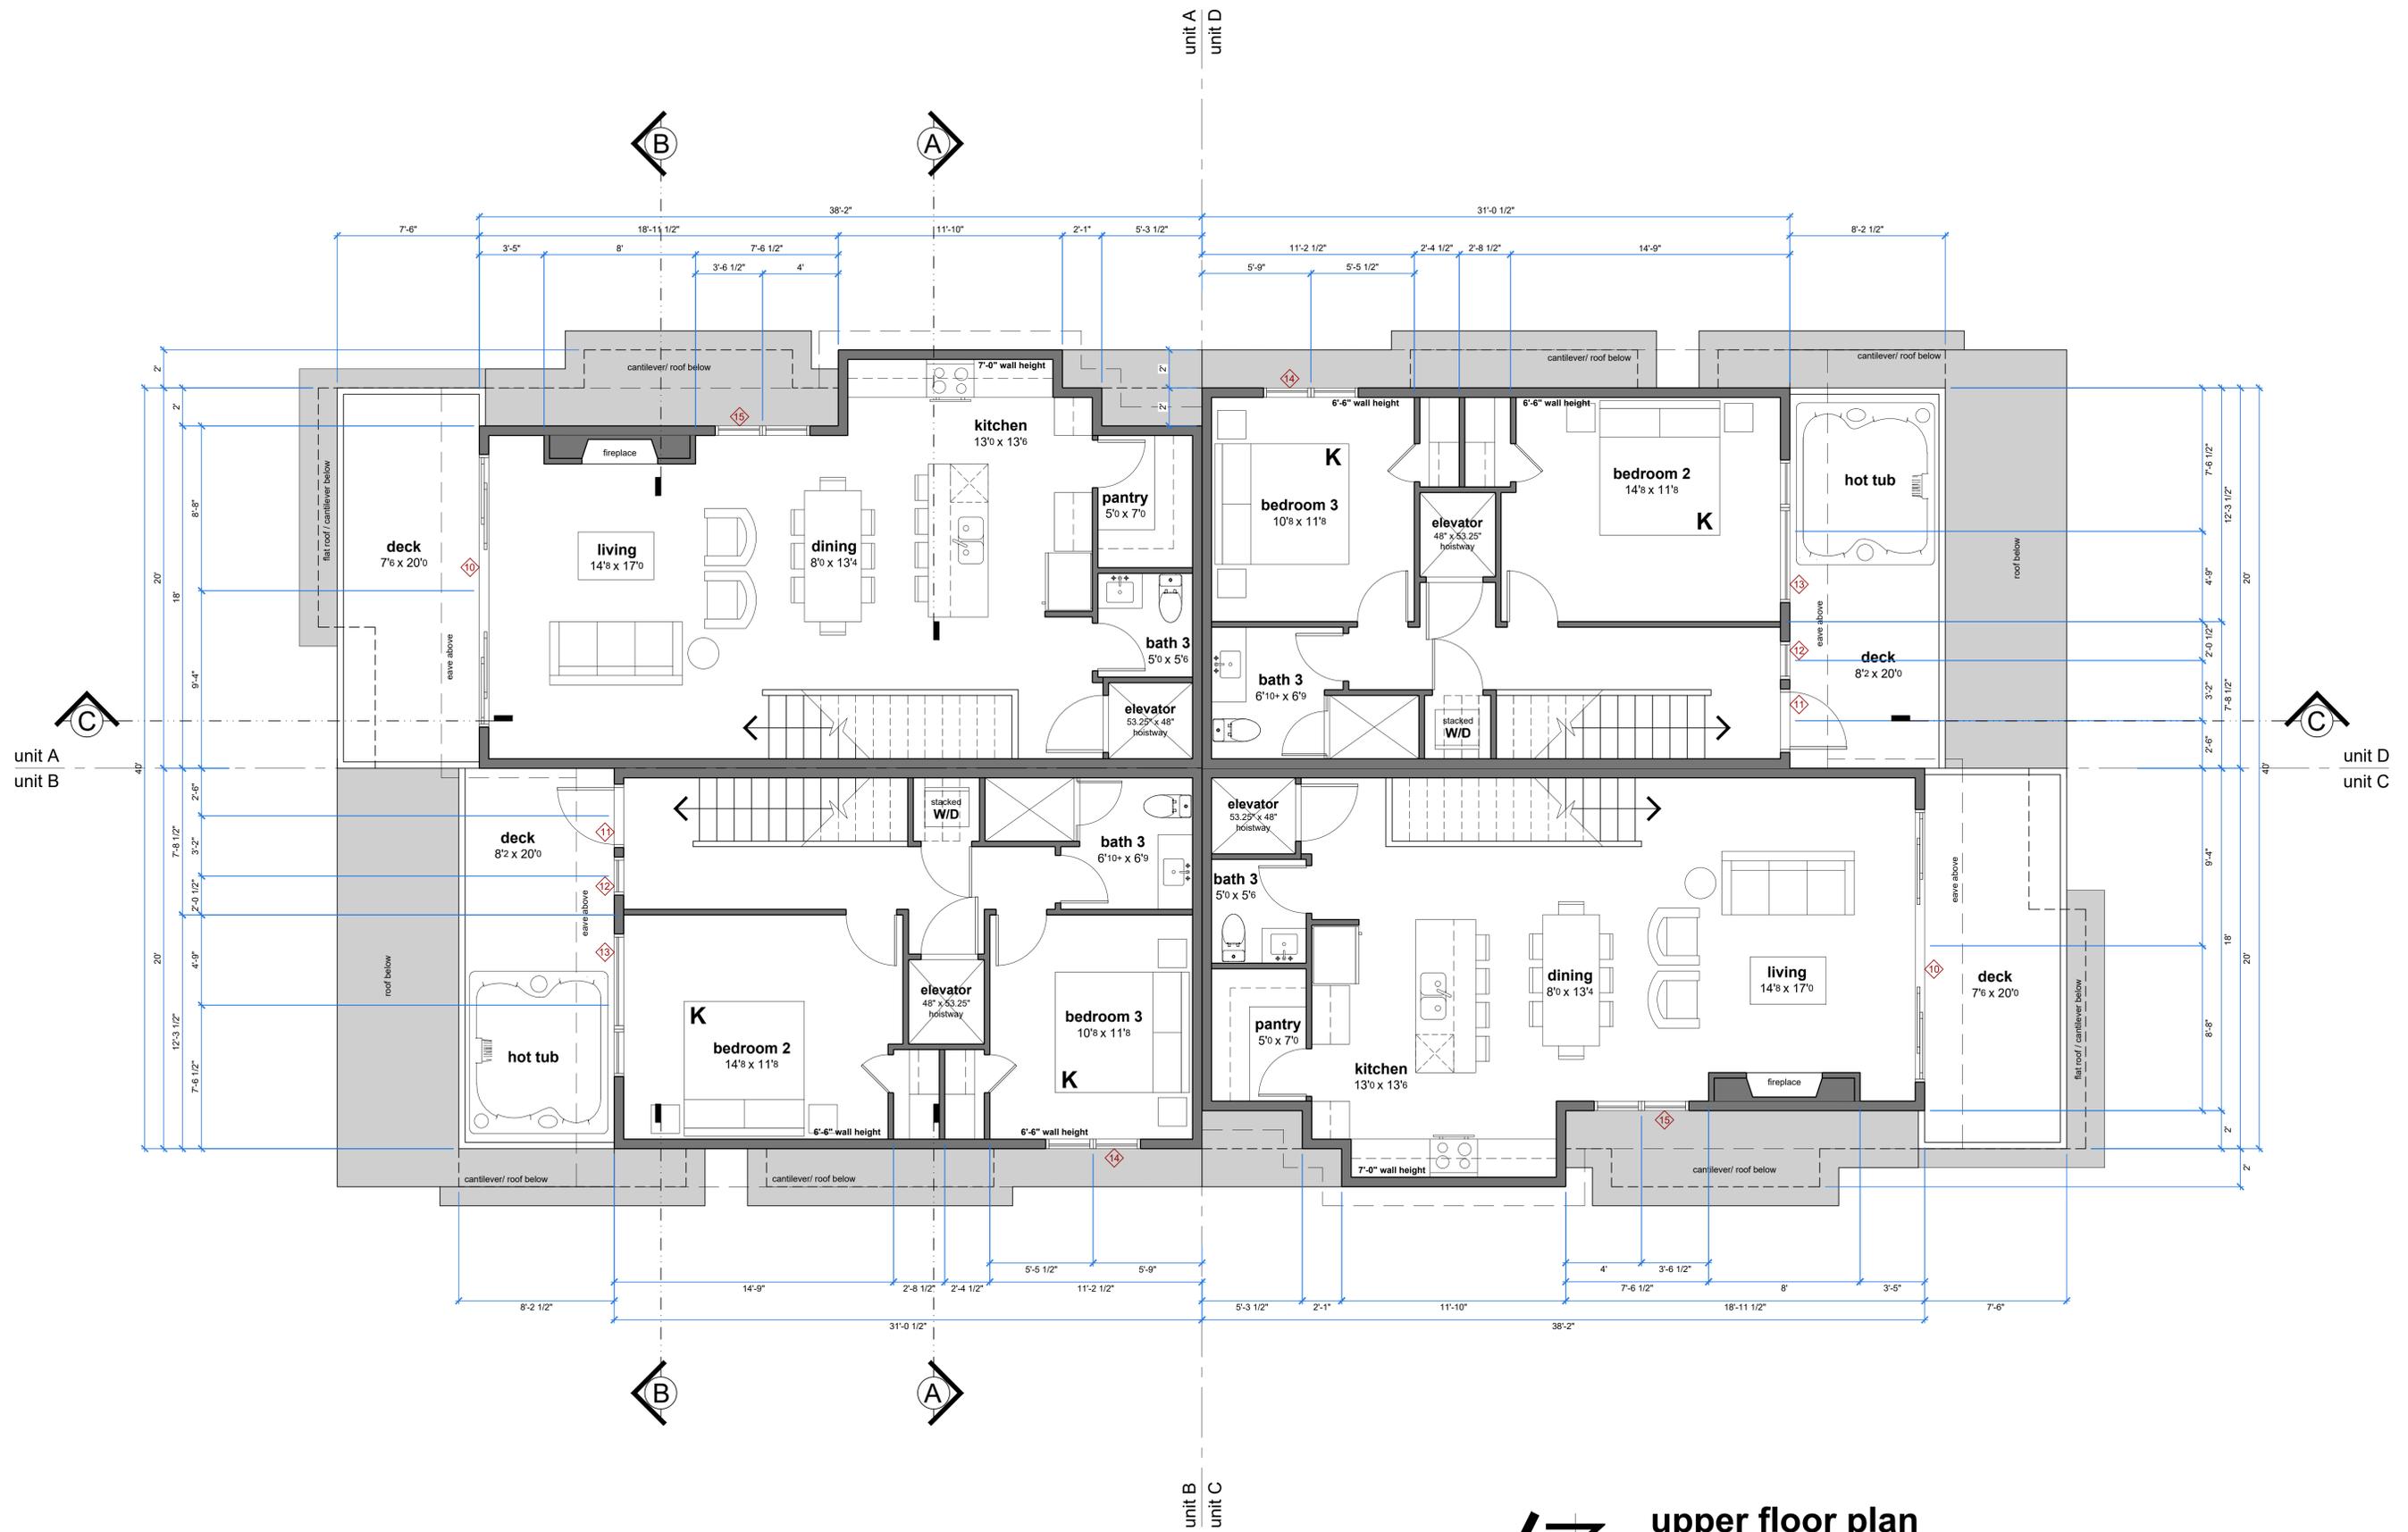

upper floor plan
1/4" = 1'-0"
unit A & C = 734 ft.² GFA
unit B & D = 620 ft.² GFA

Copyright reserved. These drawings and designs are at all times the property of the designer and may not be used without permission. They are to be used only for the project shown. Written consent is required from the designer before any reproduction.

DRAWN: CC
DESIGNED: AR/CC
CHECKED: AR

DRAWING NUMBER:

A2.3

**russell
and
russell**
design studios

#200 817 main street
canmore alberta t1w 2b3
info@russellandrussell.ca
403 678 3003
www.russellandrussell.ca