


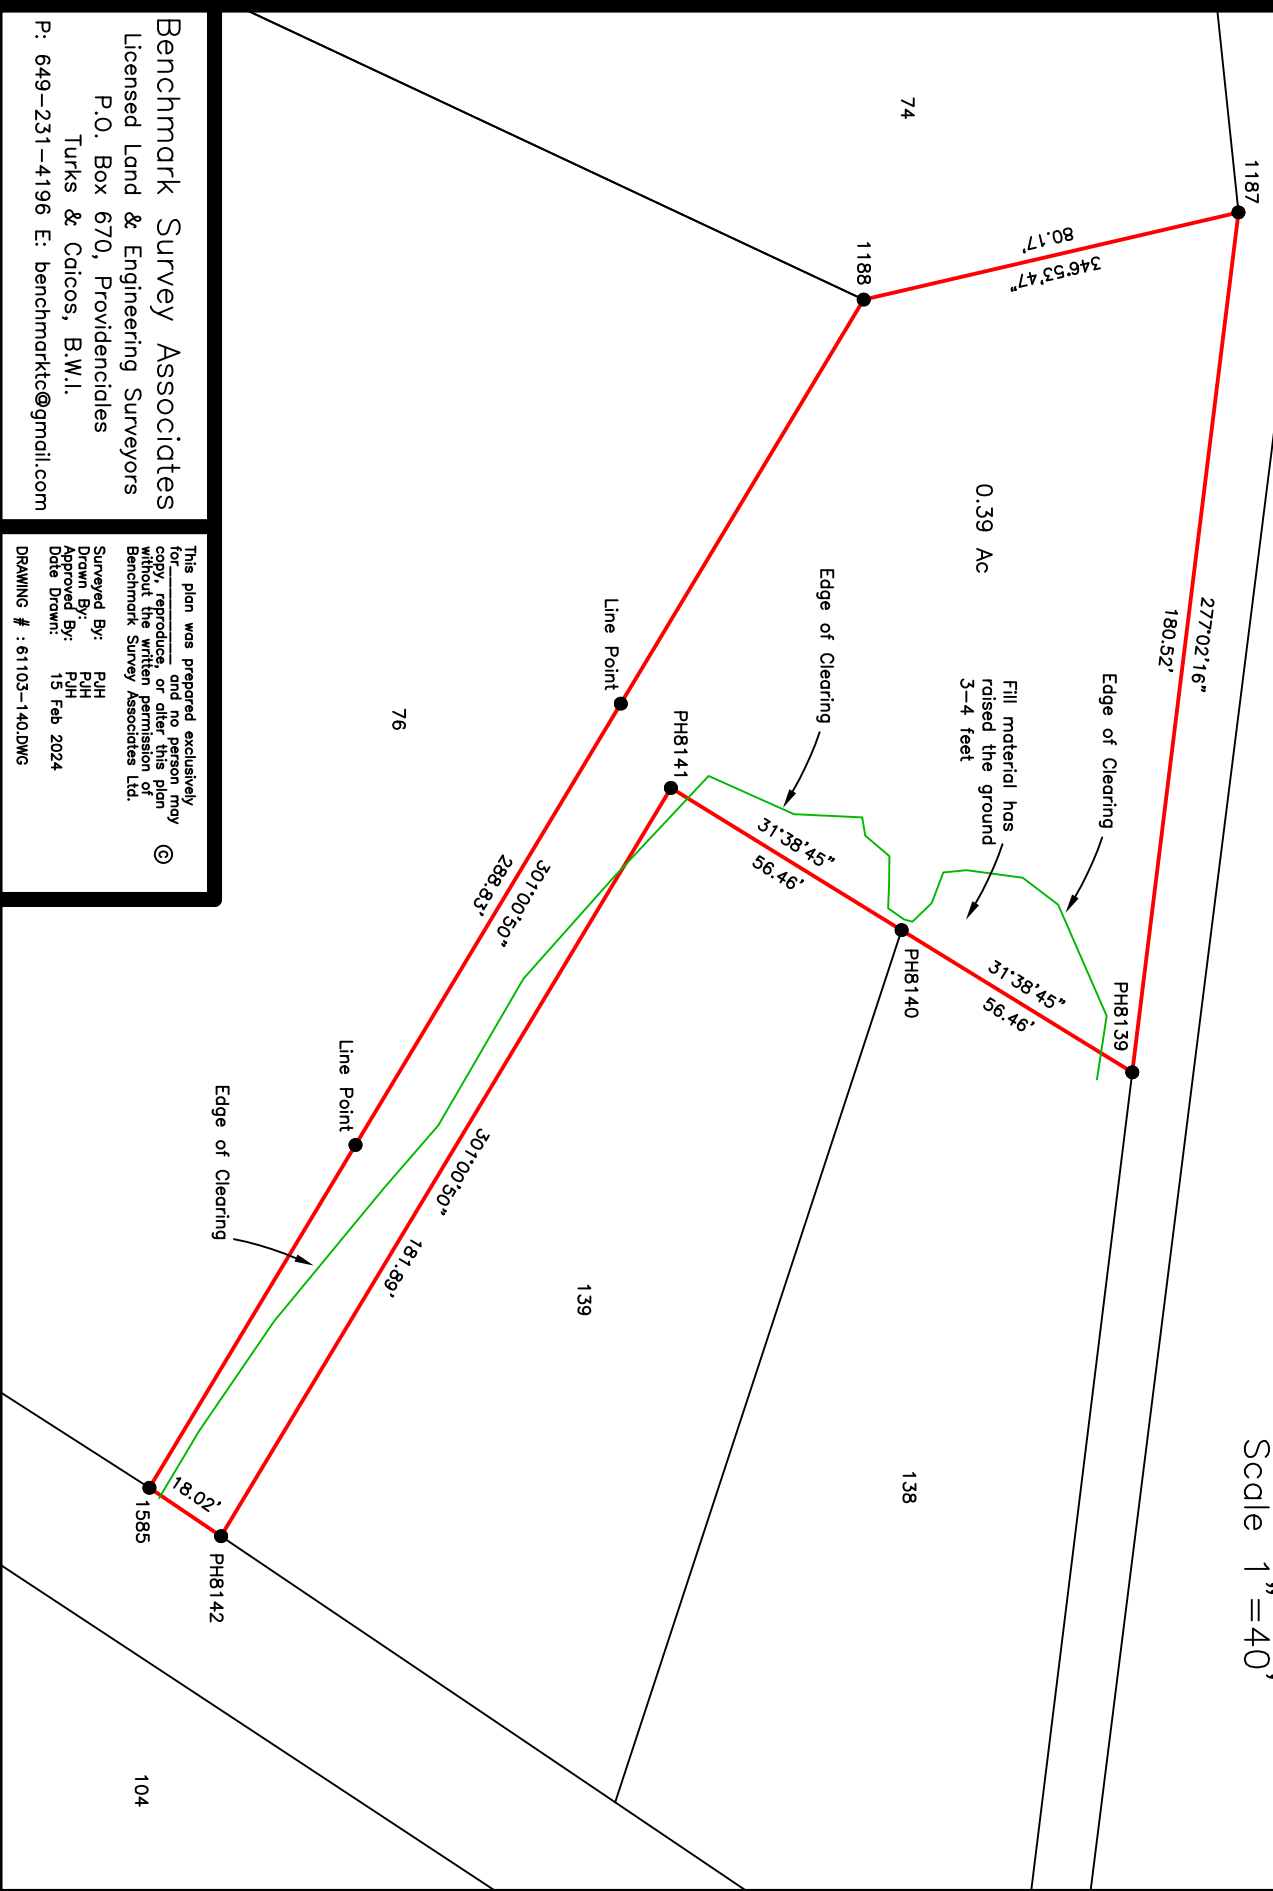

61105/32

Site Plan of
Block 61103, Parcels 140
Turks & Caicos Islands
British West Indies
Benchmark Survey Assoc. Ltd. 2024
Scale 1"=40'



Benchmark Survey Associates
Licensed Land & Engineering Surveyors
P.O. Box 670, Providenciales
Turks & Caicos, B.W.I.
P: 649-231-4196 E: benchmarktc@gmail.com

This plan was prepared exclusively for _____ and no person may copy, reproduce, or alter this plan without the written permission of Benchmark Survey Associates Ltd. ©
Surveyed By: PJH
Drawn By: PJH
Approved By: PJH
Date Drawn: 15 Feb 2024
DRAWING #: 61103-140.DWG