


FLOOR PLAN  
1/4" = 1'-0" SCALE

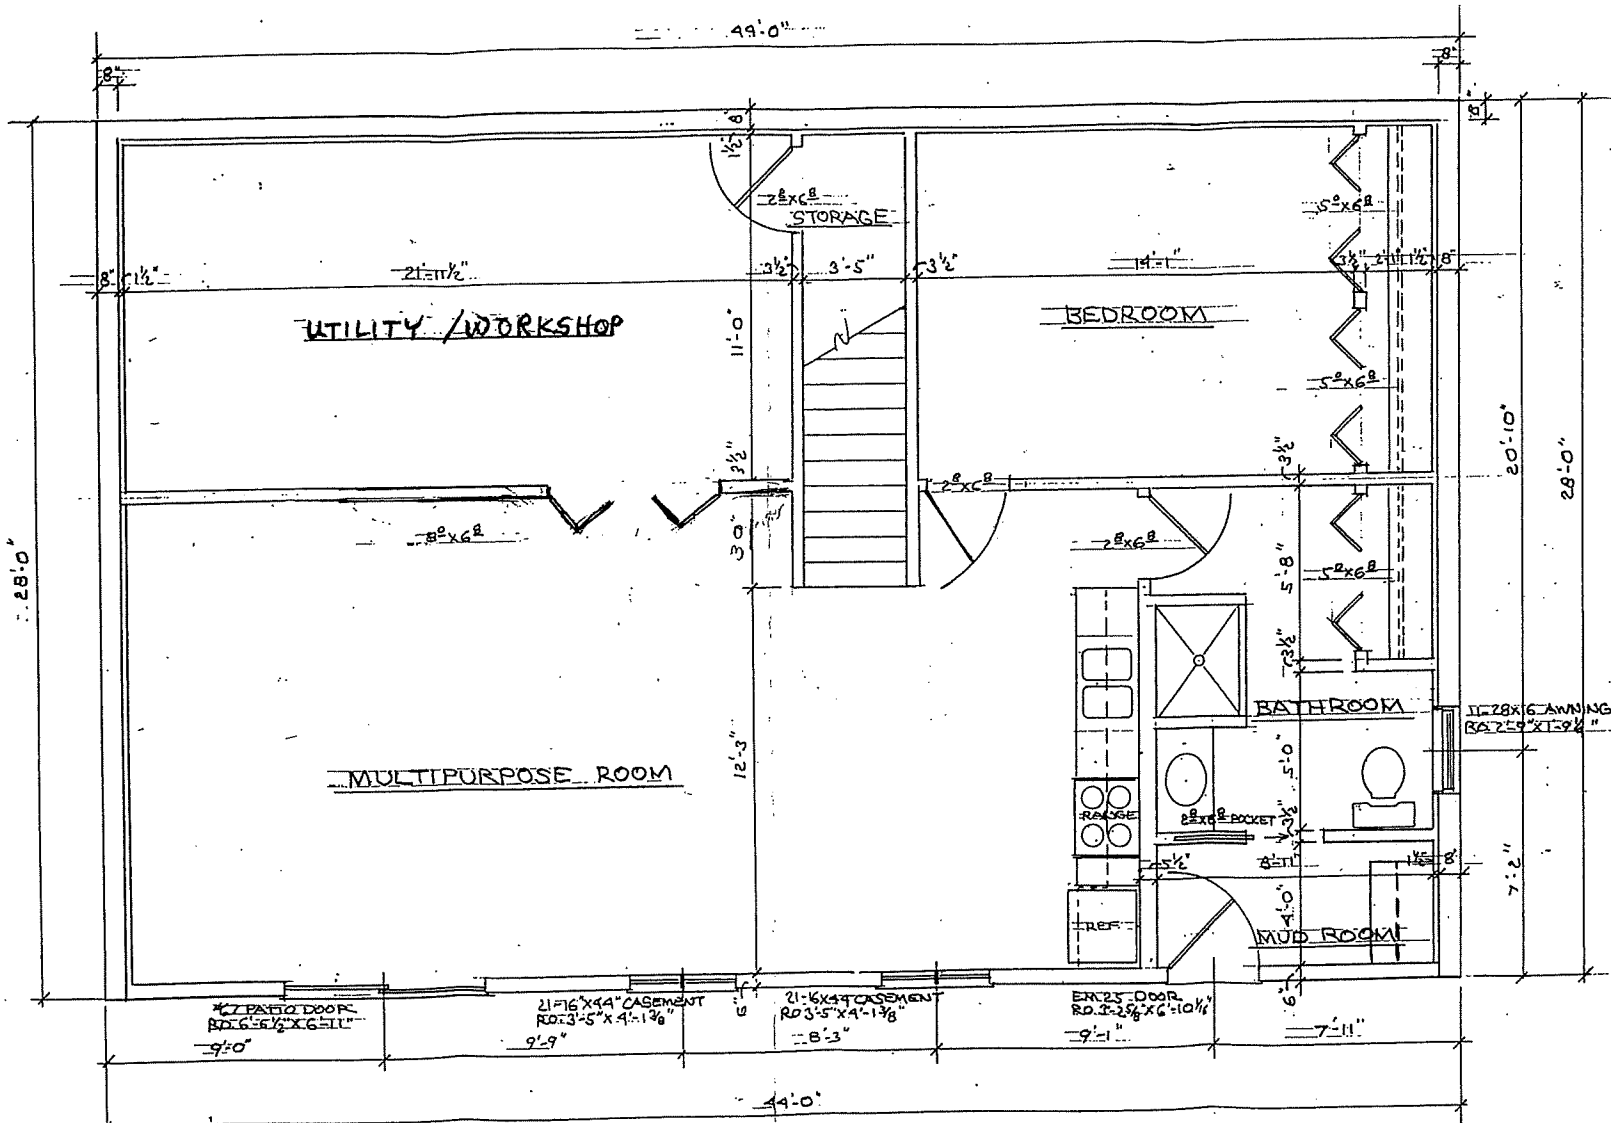

BASEMENT PLAN

1/4" = 1'-0" SCALE