



FLOOR PLAN
 SCALE: 1/8" = 1'-0"

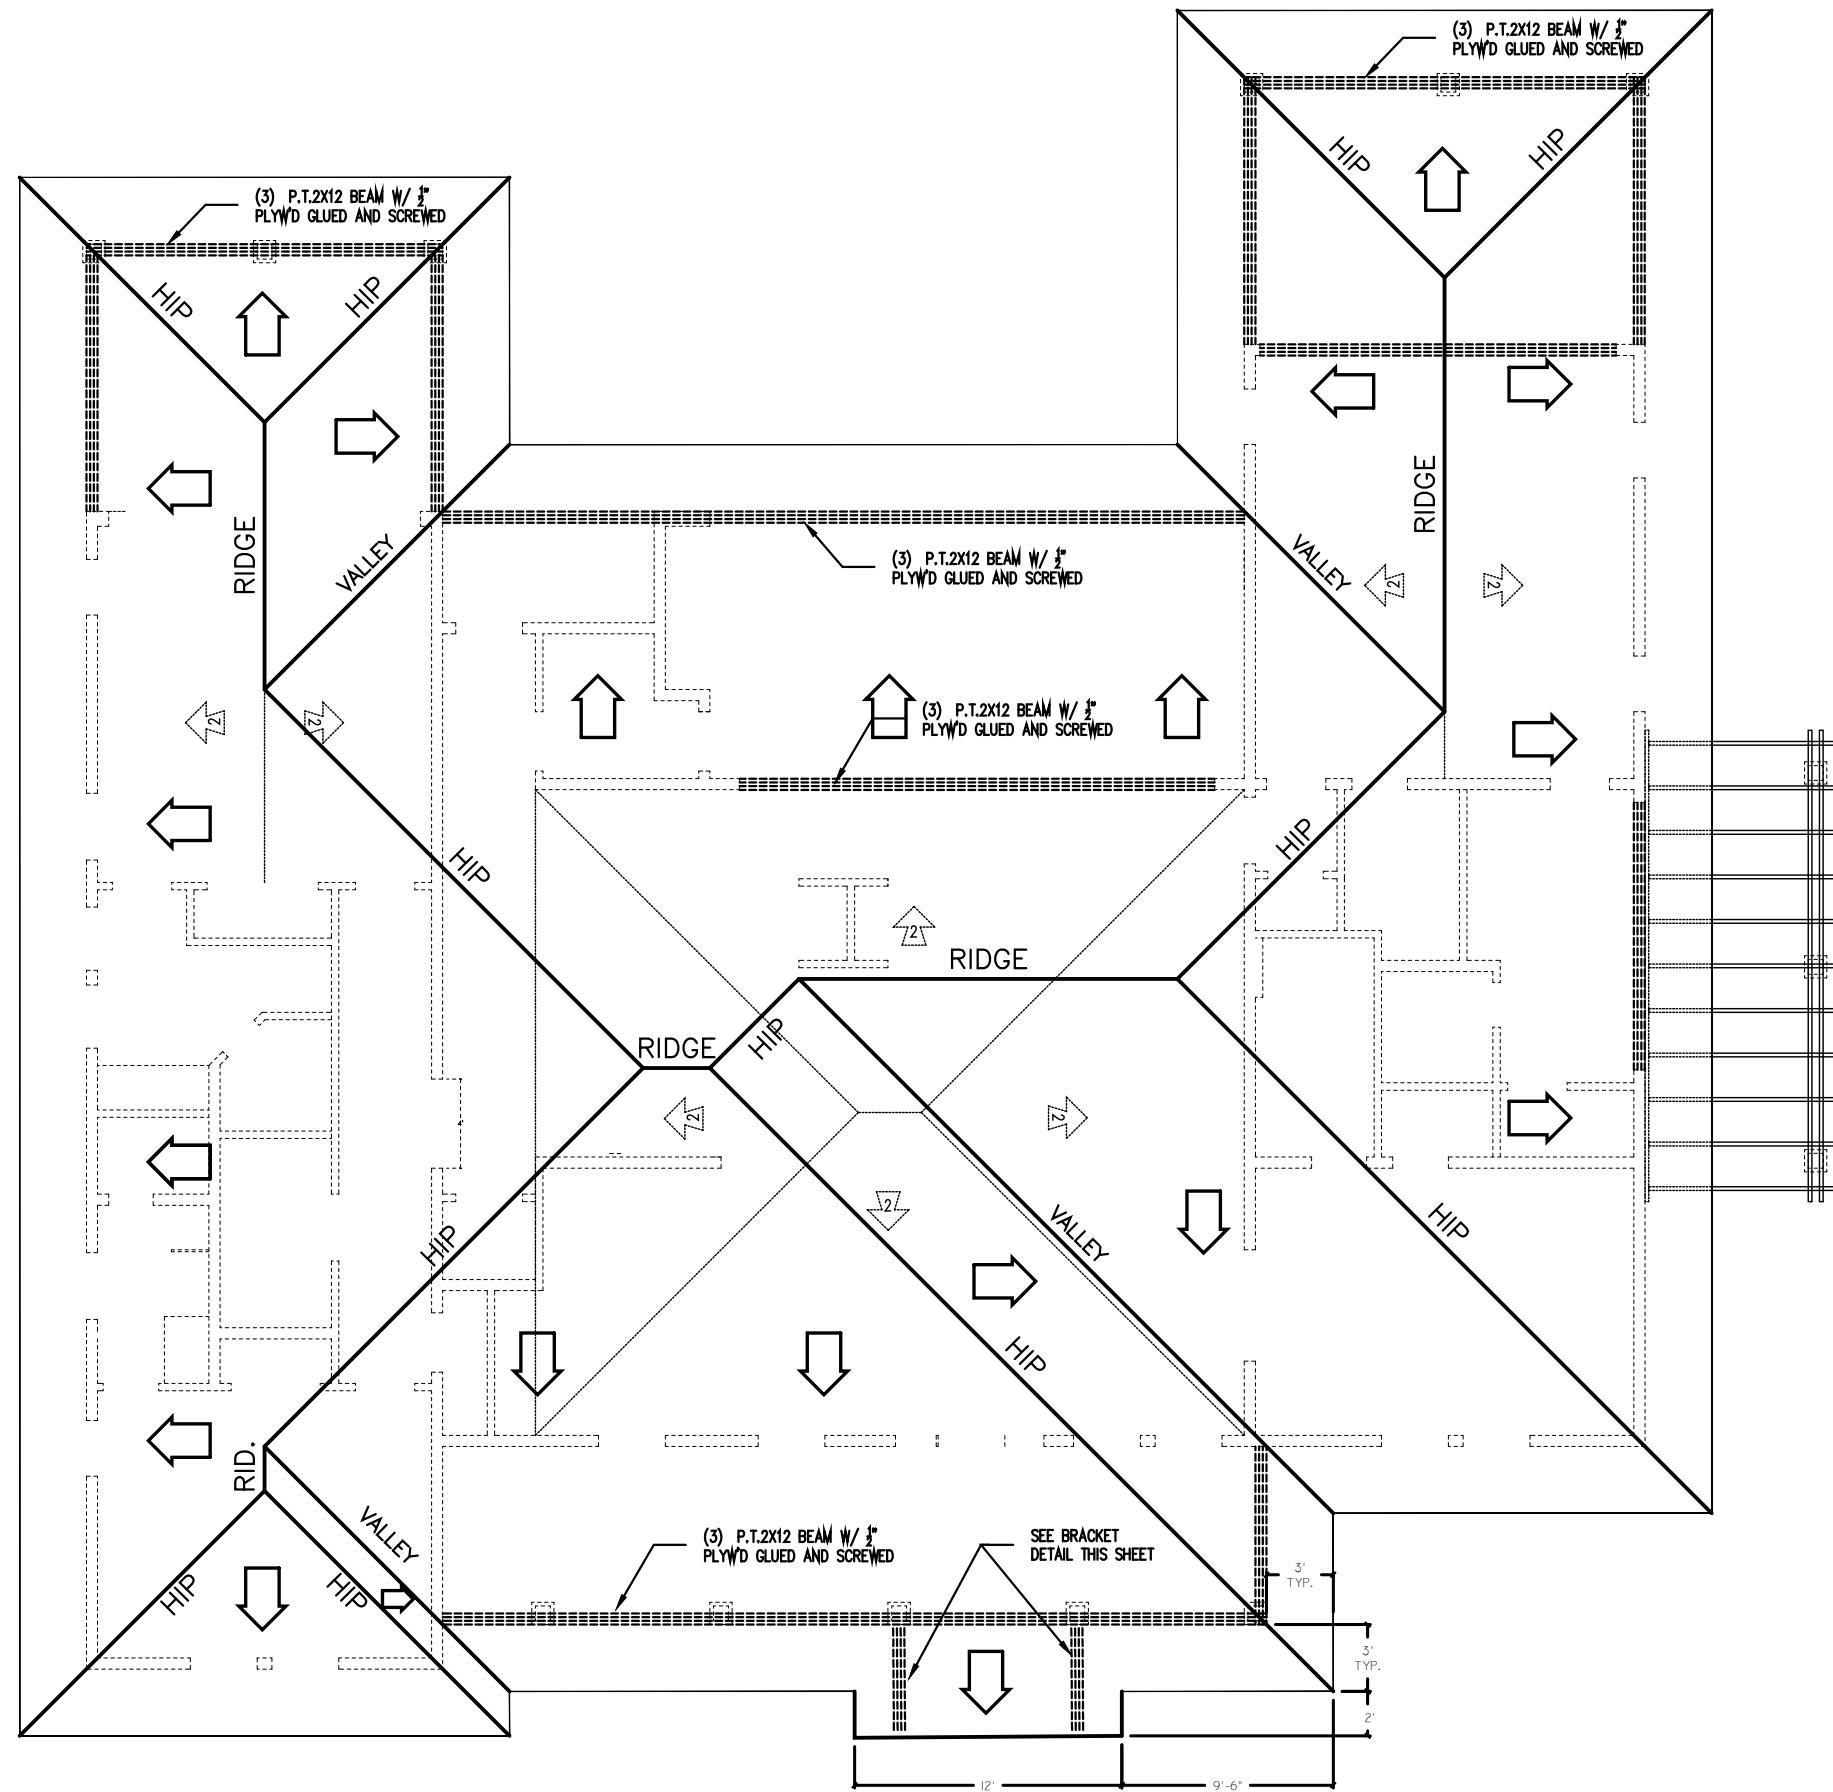

ROOF PLAN

SCALE: 1/8" = 1'-0"

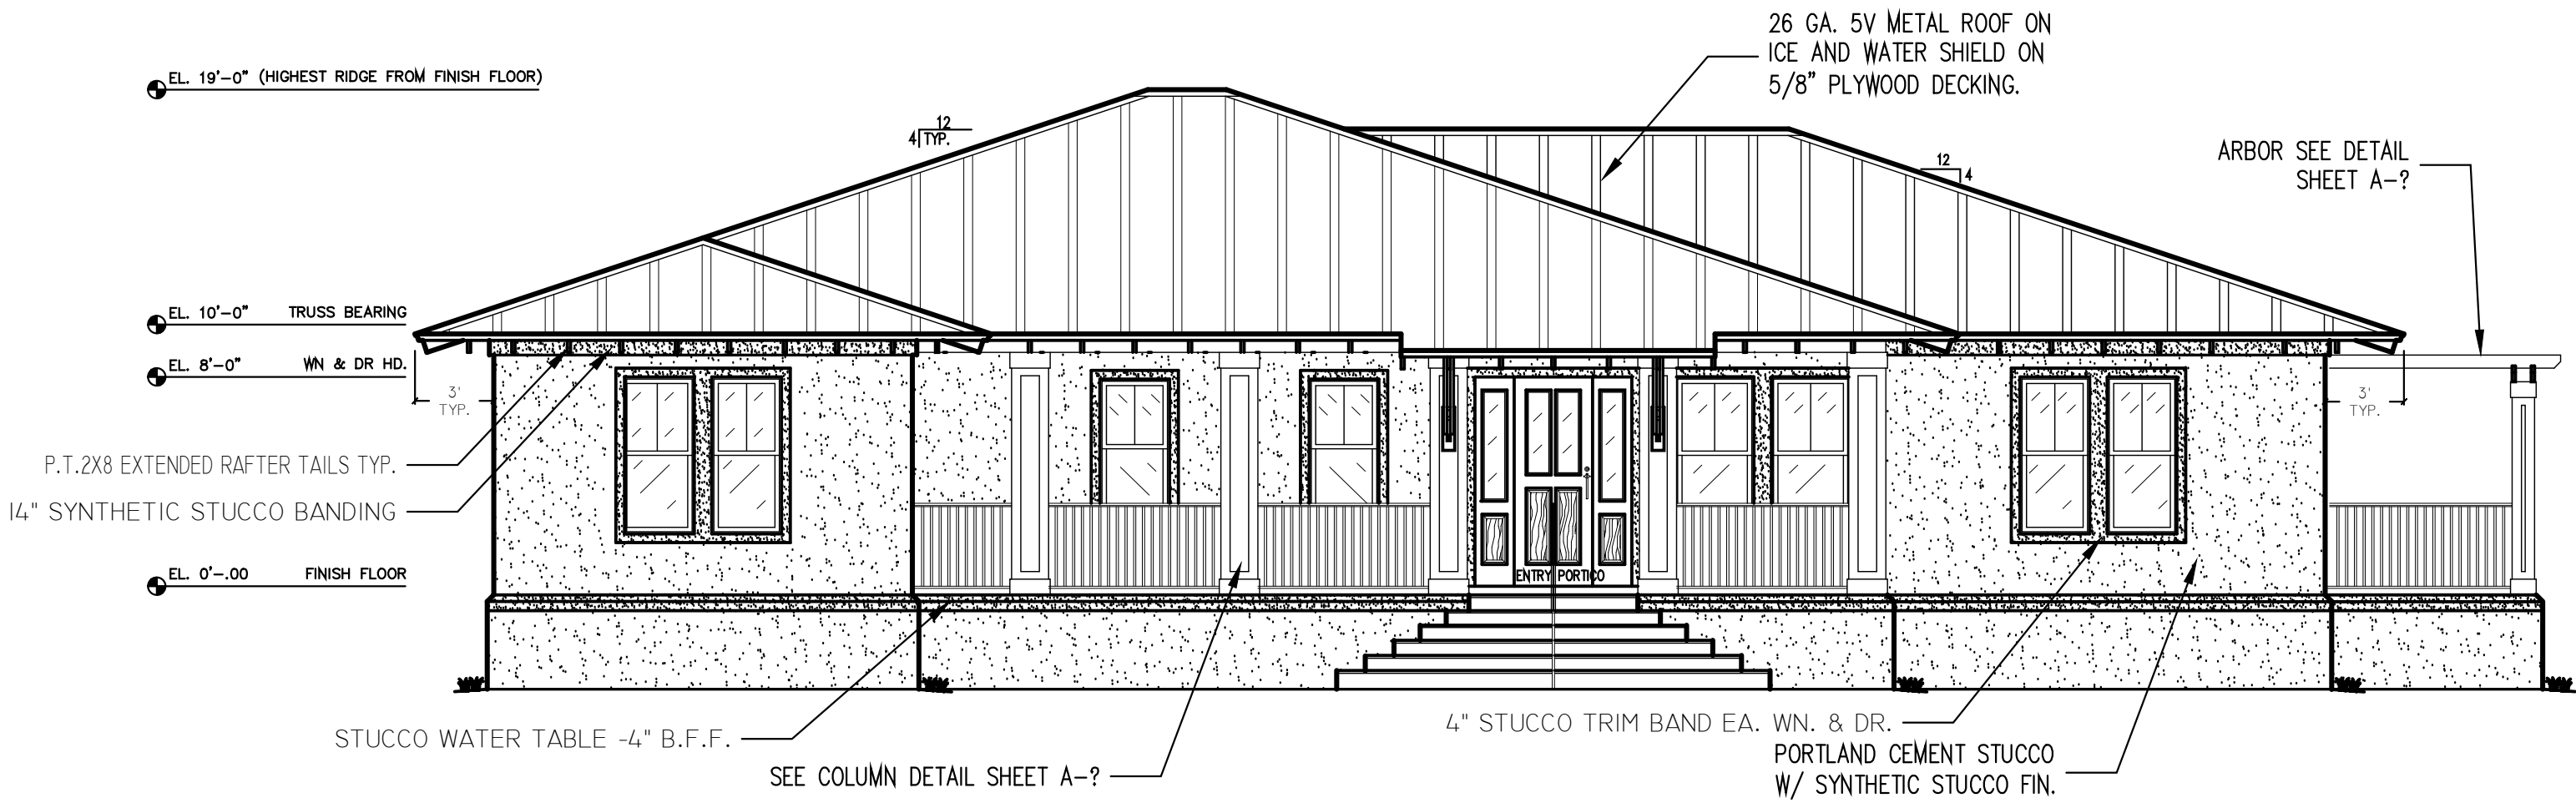

FRONT ELEVATION


3/16" - 1'-0"

EL. 19'-0" (HIGHEST RIDGE FROM FINISH FLOOR)


EL. 10'-0" TRUSS BEARING

EL. 8'-0" WN & DR HD.


EL. 0'-0.00 FINISH FLOOR

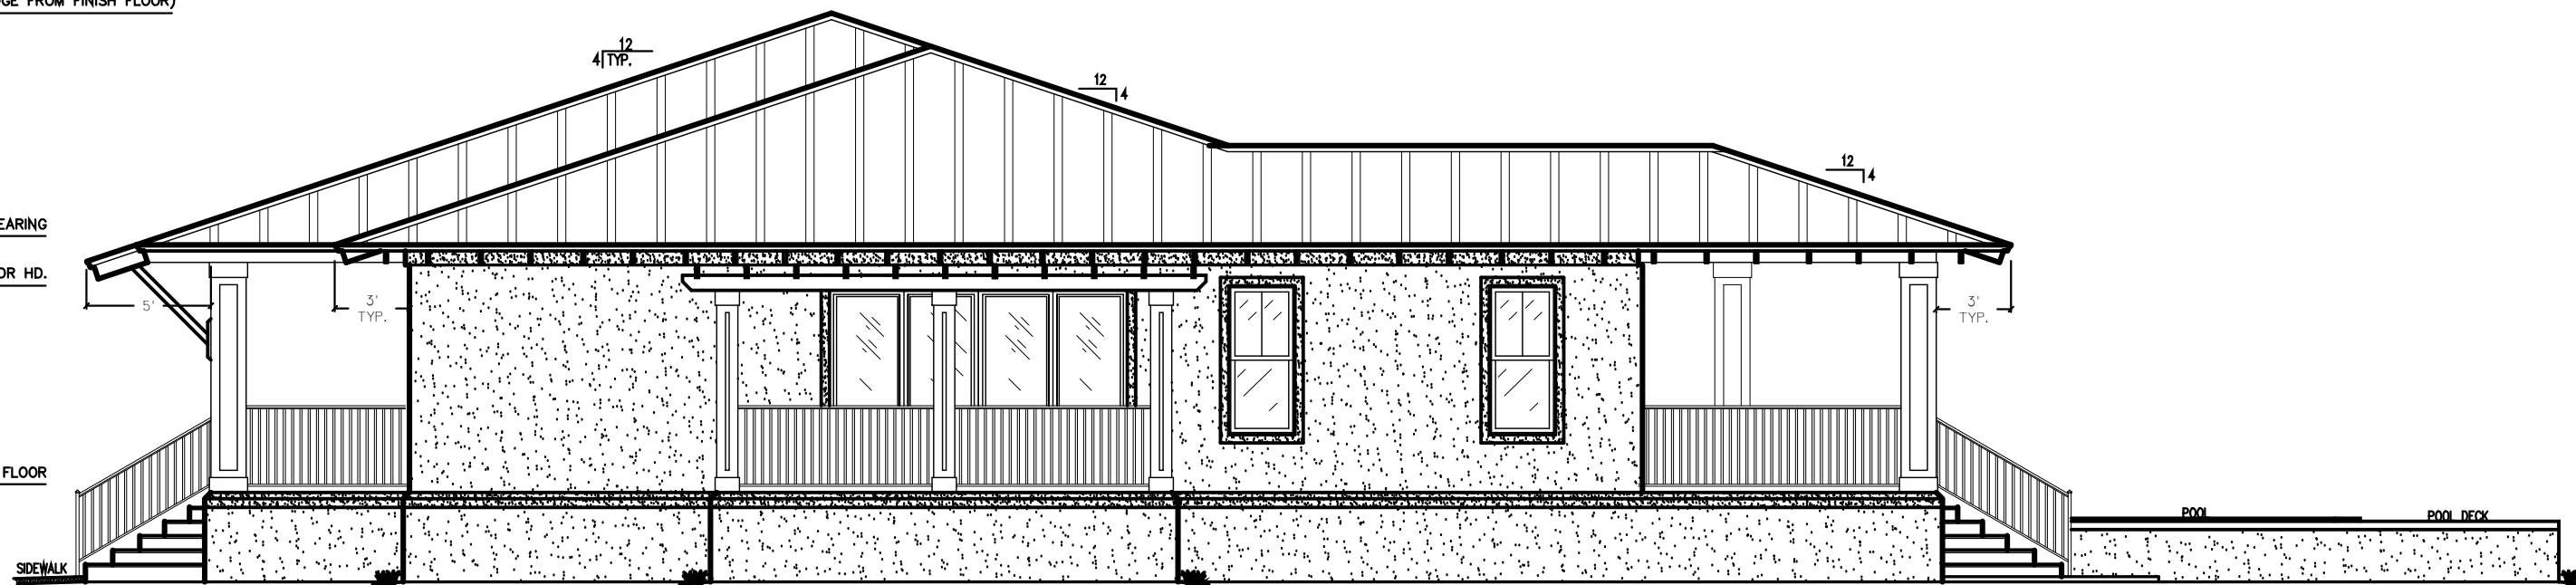

RIGHT ELEVATION
3/16" = 1'-0"

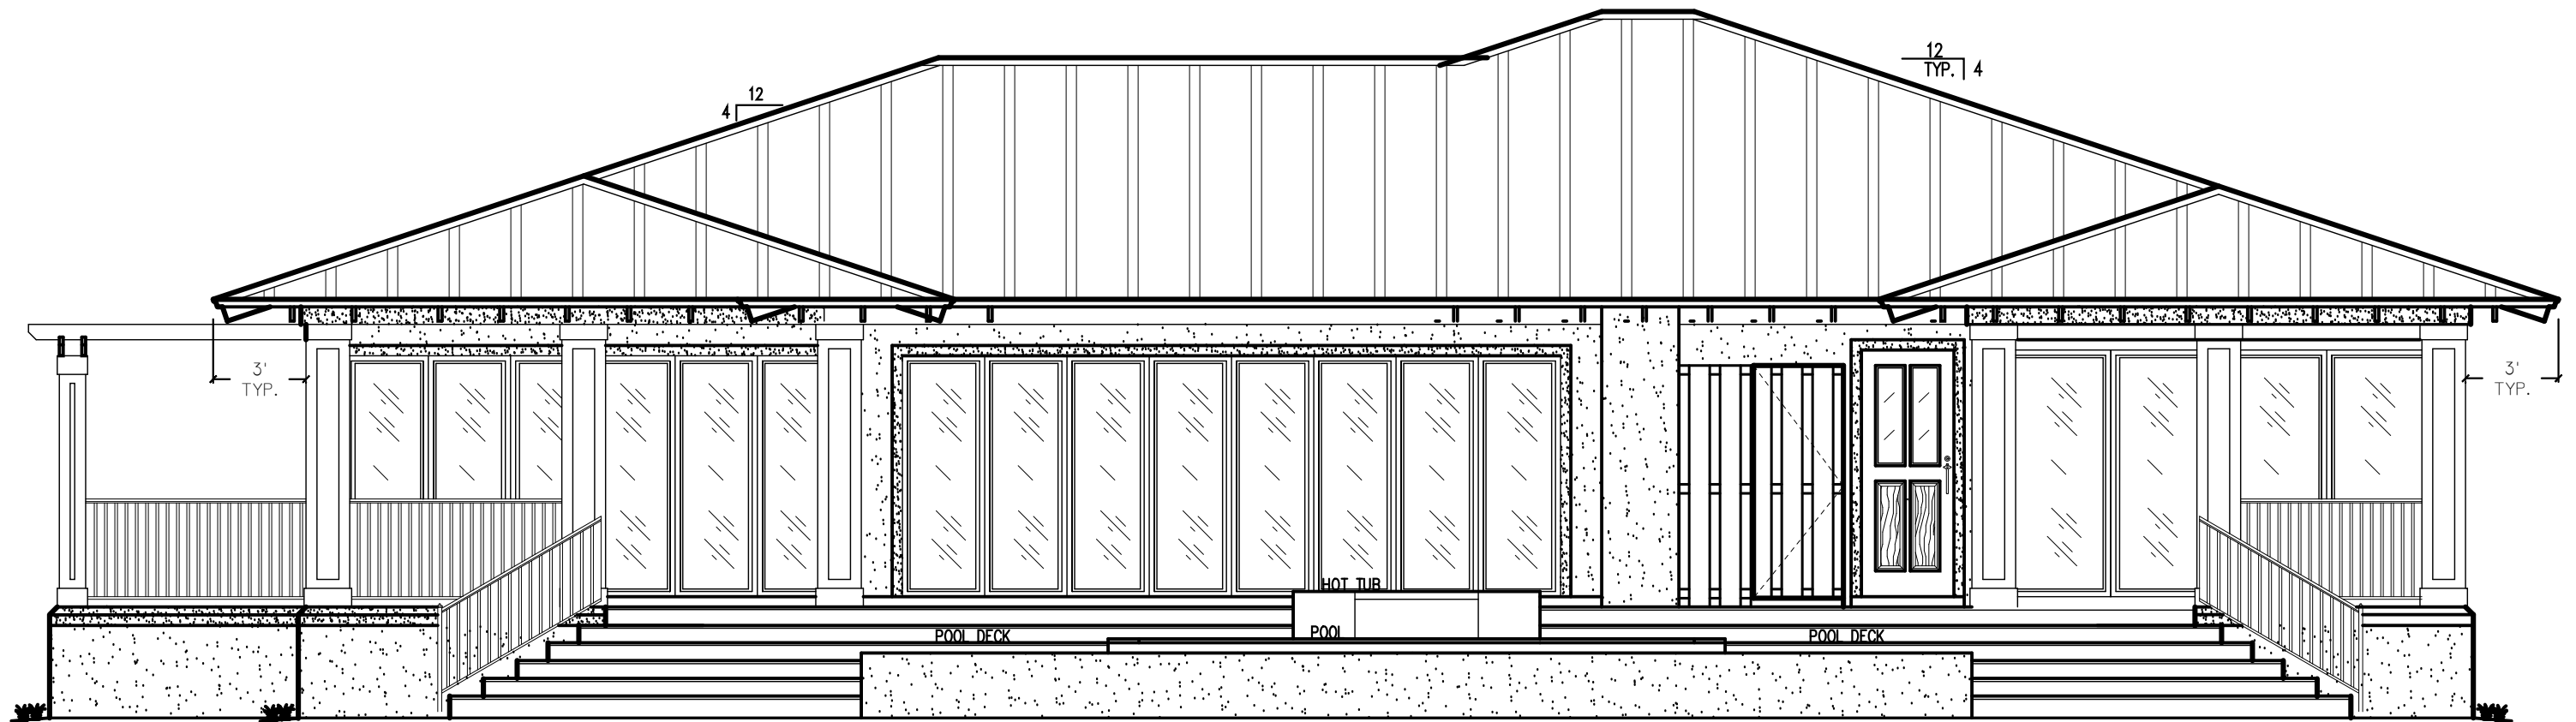

REAR ELEVATION
3/16" - 1' - 0"

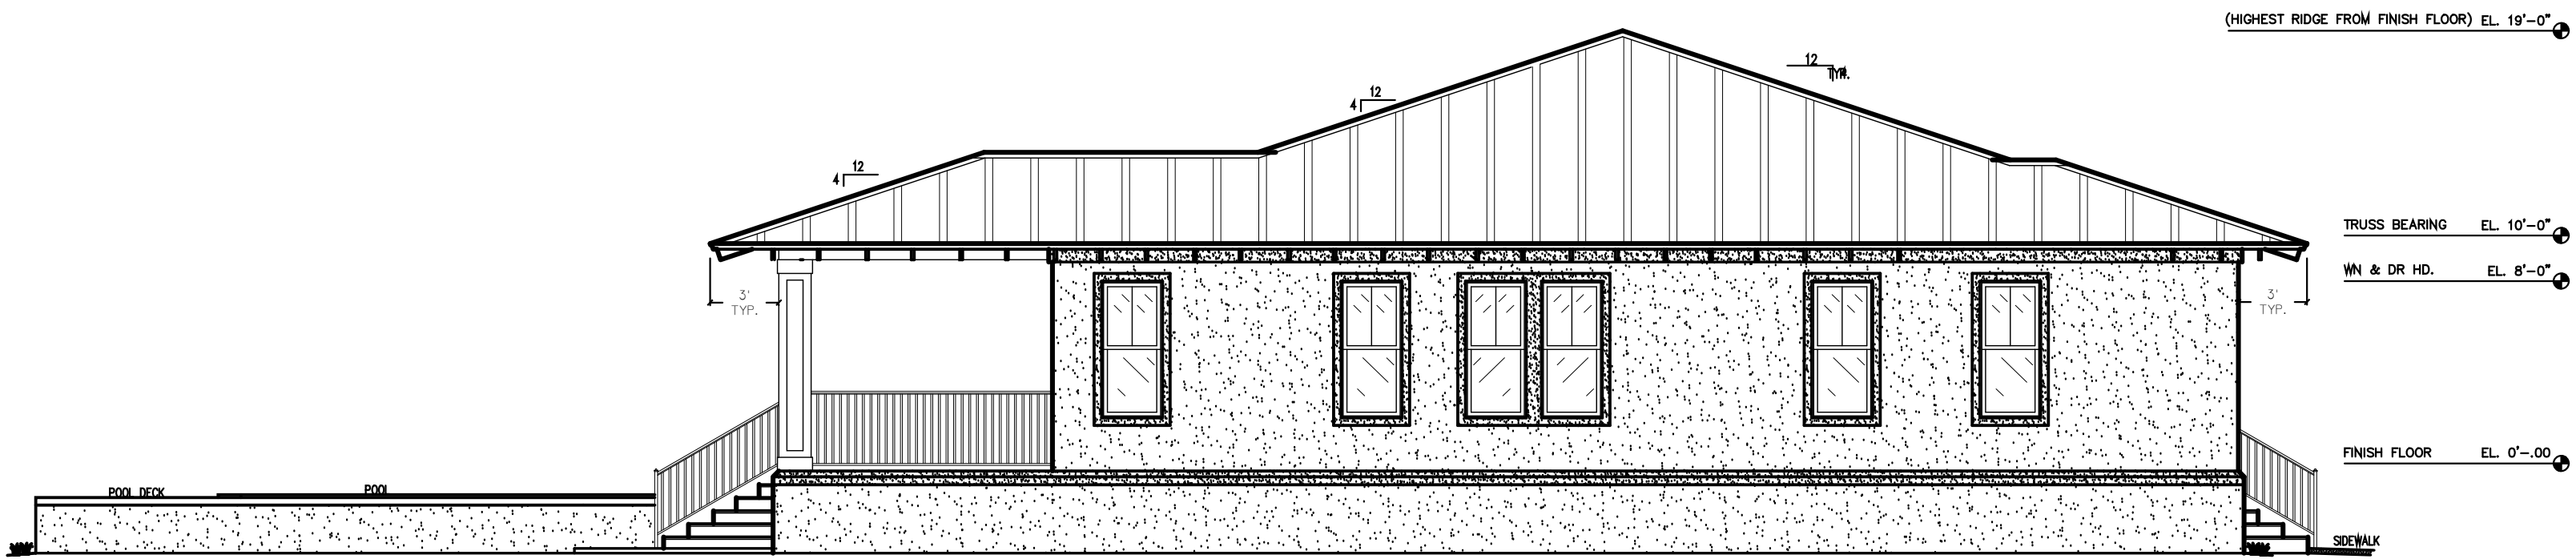

LEFT ELEVATION
 3/16" - 1'-0"