


Partition Legend	
	EXISTING CUM WALL TO REMAIN.
	EXISTING STUD PARTION TO REMAIN.

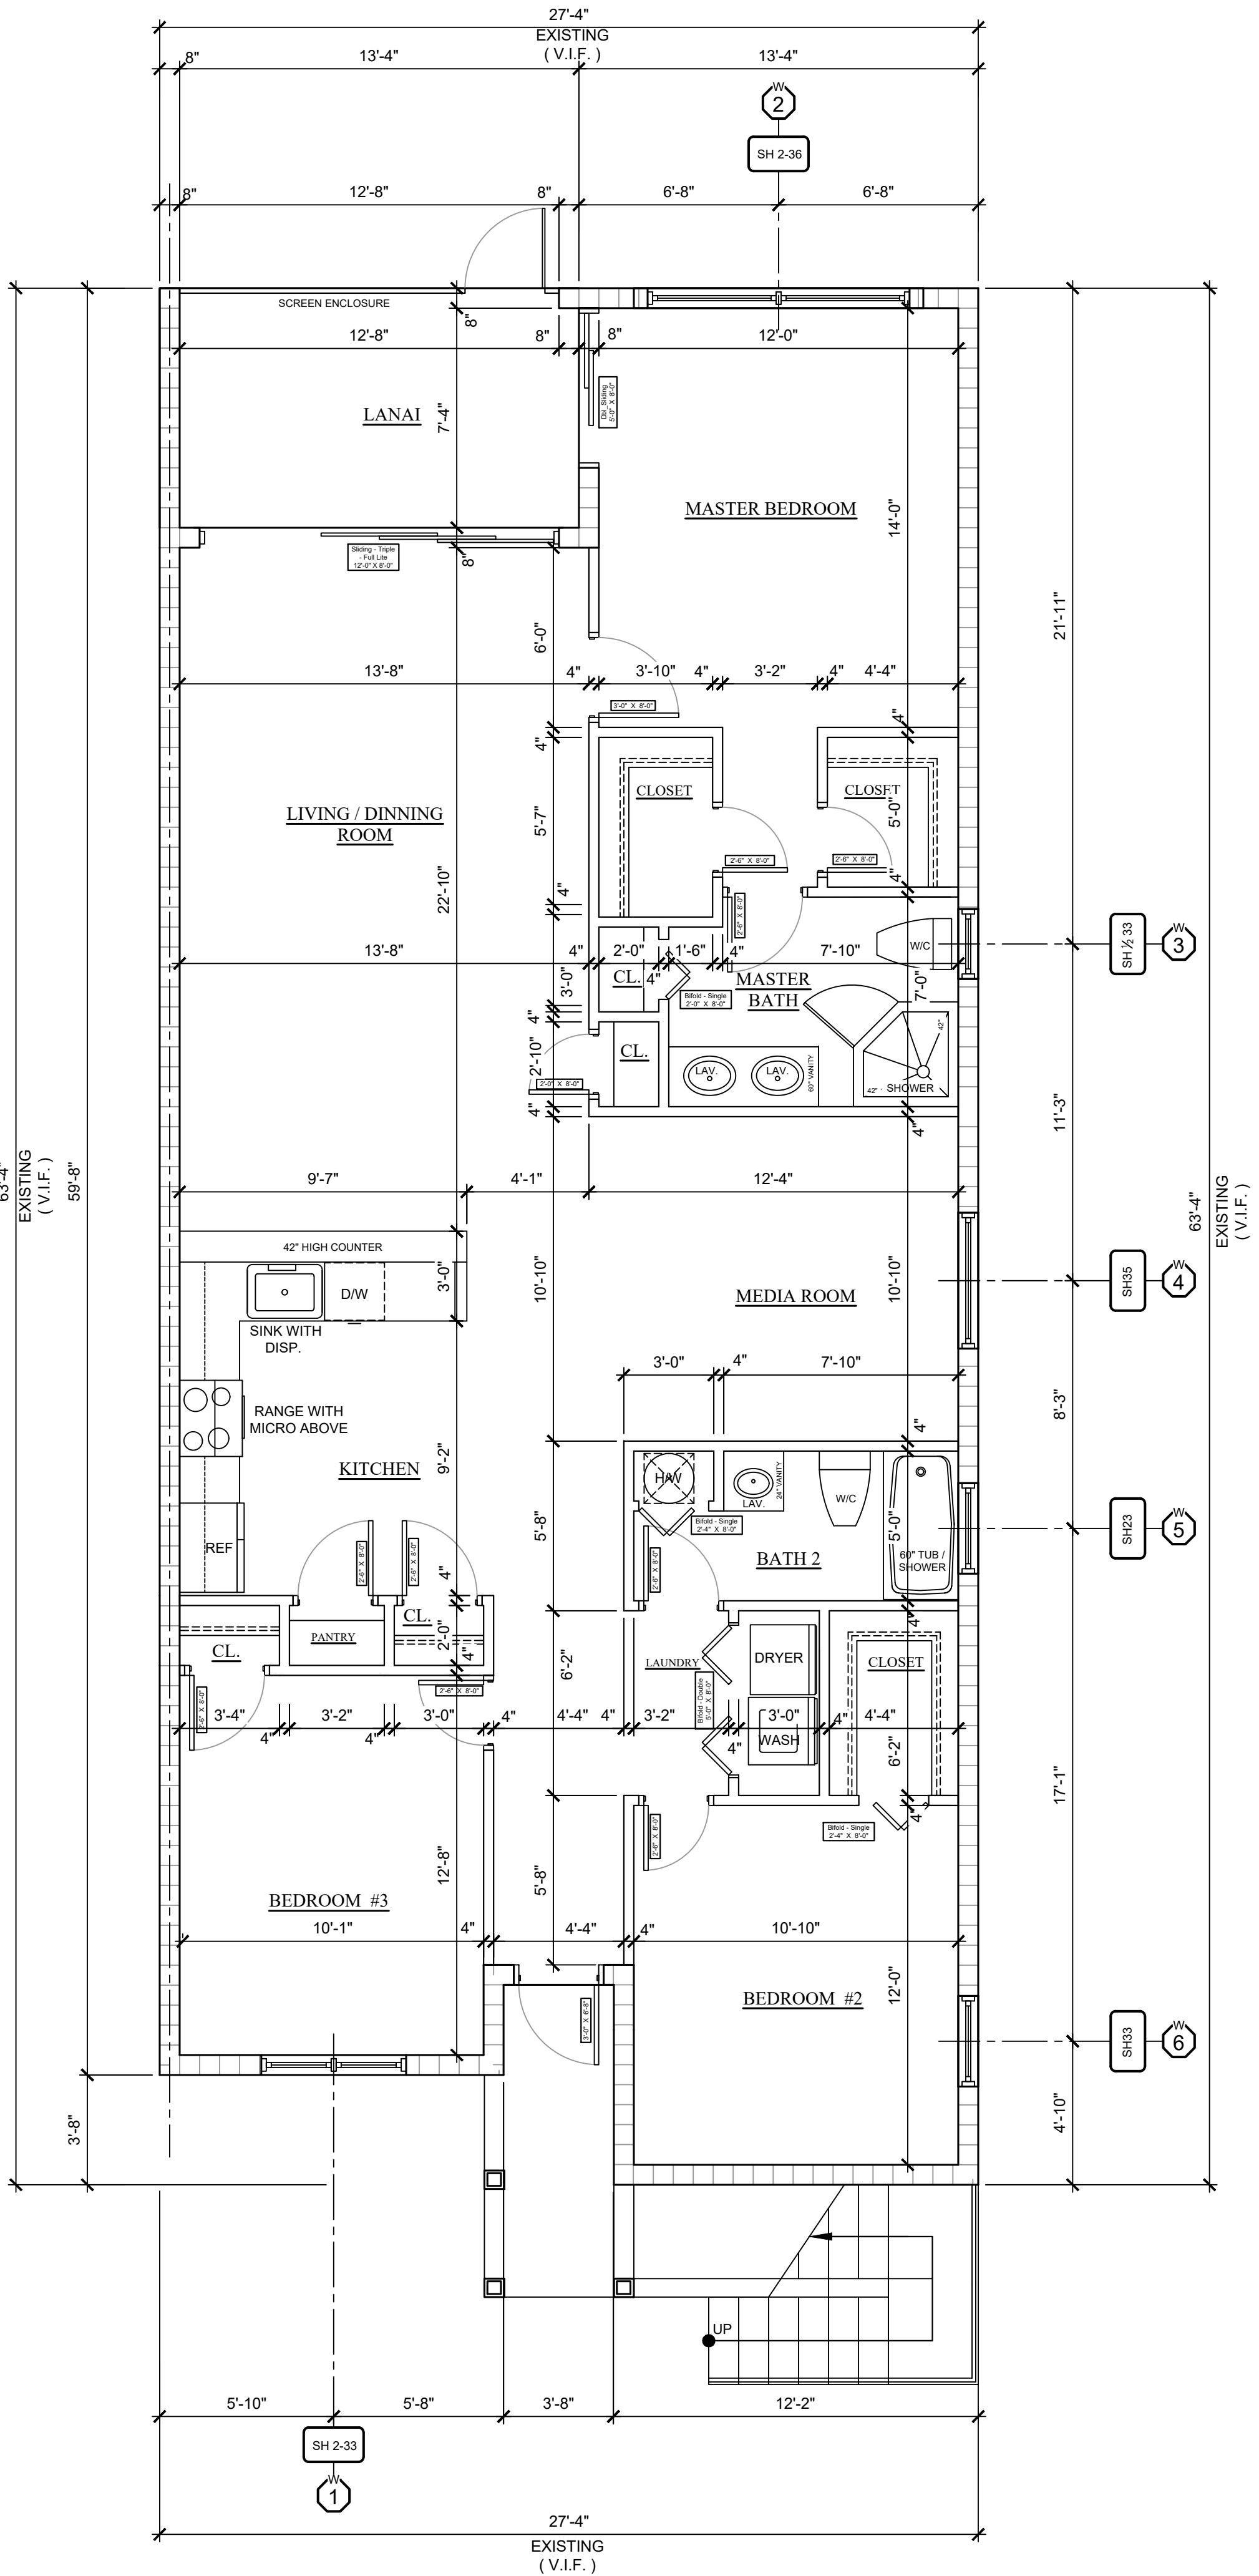

Consultant:

Bahamas Beach Club  
 MASTER FLOOR PLAN

Revisions:


Seal:

Sheet Title:  
**First Floor  
 Plan -  
 Right Side**

Drawn: M. Talotta

Date Issued: January 18, 2022

**A.201R**