

ARCHITECTURAL FIRM
 1234 MAIN STREET
 CITY, STATE, ZIP
 PHONE: (555) 555-5555
 WWW.ARCHITECT.COM

THIS DOCUMENT IS THE PROPERTY OF THE ARCHITECTURAL FIRM AND IS NOT TO BE REPRODUCED OR TRANSMITTED IN ANY FORM OR BY ANY MEANS, ELECTRONIC OR MECHANICAL, INCLUDING PHOTOCOPYING, RECORDING, OR BY ANY INFORMATION STORAGE AND RETRIEVAL SYSTEM, WITHOUT THE WRITTEN PERMISSION OF THE ARCHITECTURAL FIRM.

THE ARCHITECTURAL FIRM HAS PREPARED THIS DOCUMENT IN ACCORDANCE WITH THE PROFESSIONAL STANDARDS AND ETHICS OF THE ARCHITECTURAL PROFESSION AND THE REQUIREMENTS OF THE CLIENT. THE ARCHITECTURAL FIRM HAS CONDUCTED VISUAL CHECKS OF THE CONSTRUCTION DOCUMENTS TO VERIFY THAT THE DRAWINGS ACCURATELY REPRESENT THE DESIGN INTENT AND THAT THE CONSTRUCTION DOCUMENTS ARE COMPLETE AND CONSISTENT. THE ARCHITECTURAL FIRM HAS NOT CONDUCTED VISUAL CHECKS OF THE CONSTRUCTION DOCUMENTS TO VERIFY THAT THE CONSTRUCTION DOCUMENTS ACCURATELY REPRESENT THE DESIGN INTENT AND THAT THE CONSTRUCTION DOCUMENTS ARE COMPLETE AND CONSISTENT.

KEY PLAN


NO.	DESCRIPTION	DATE

GROUND FLOOR PLAN

Project Name: OCTAGON HOUSE

Job Number:	AutoLoad
Date:	AC
Drawn:	CC
Checked:	LN
Drawing Number:	A201

Rev. Number

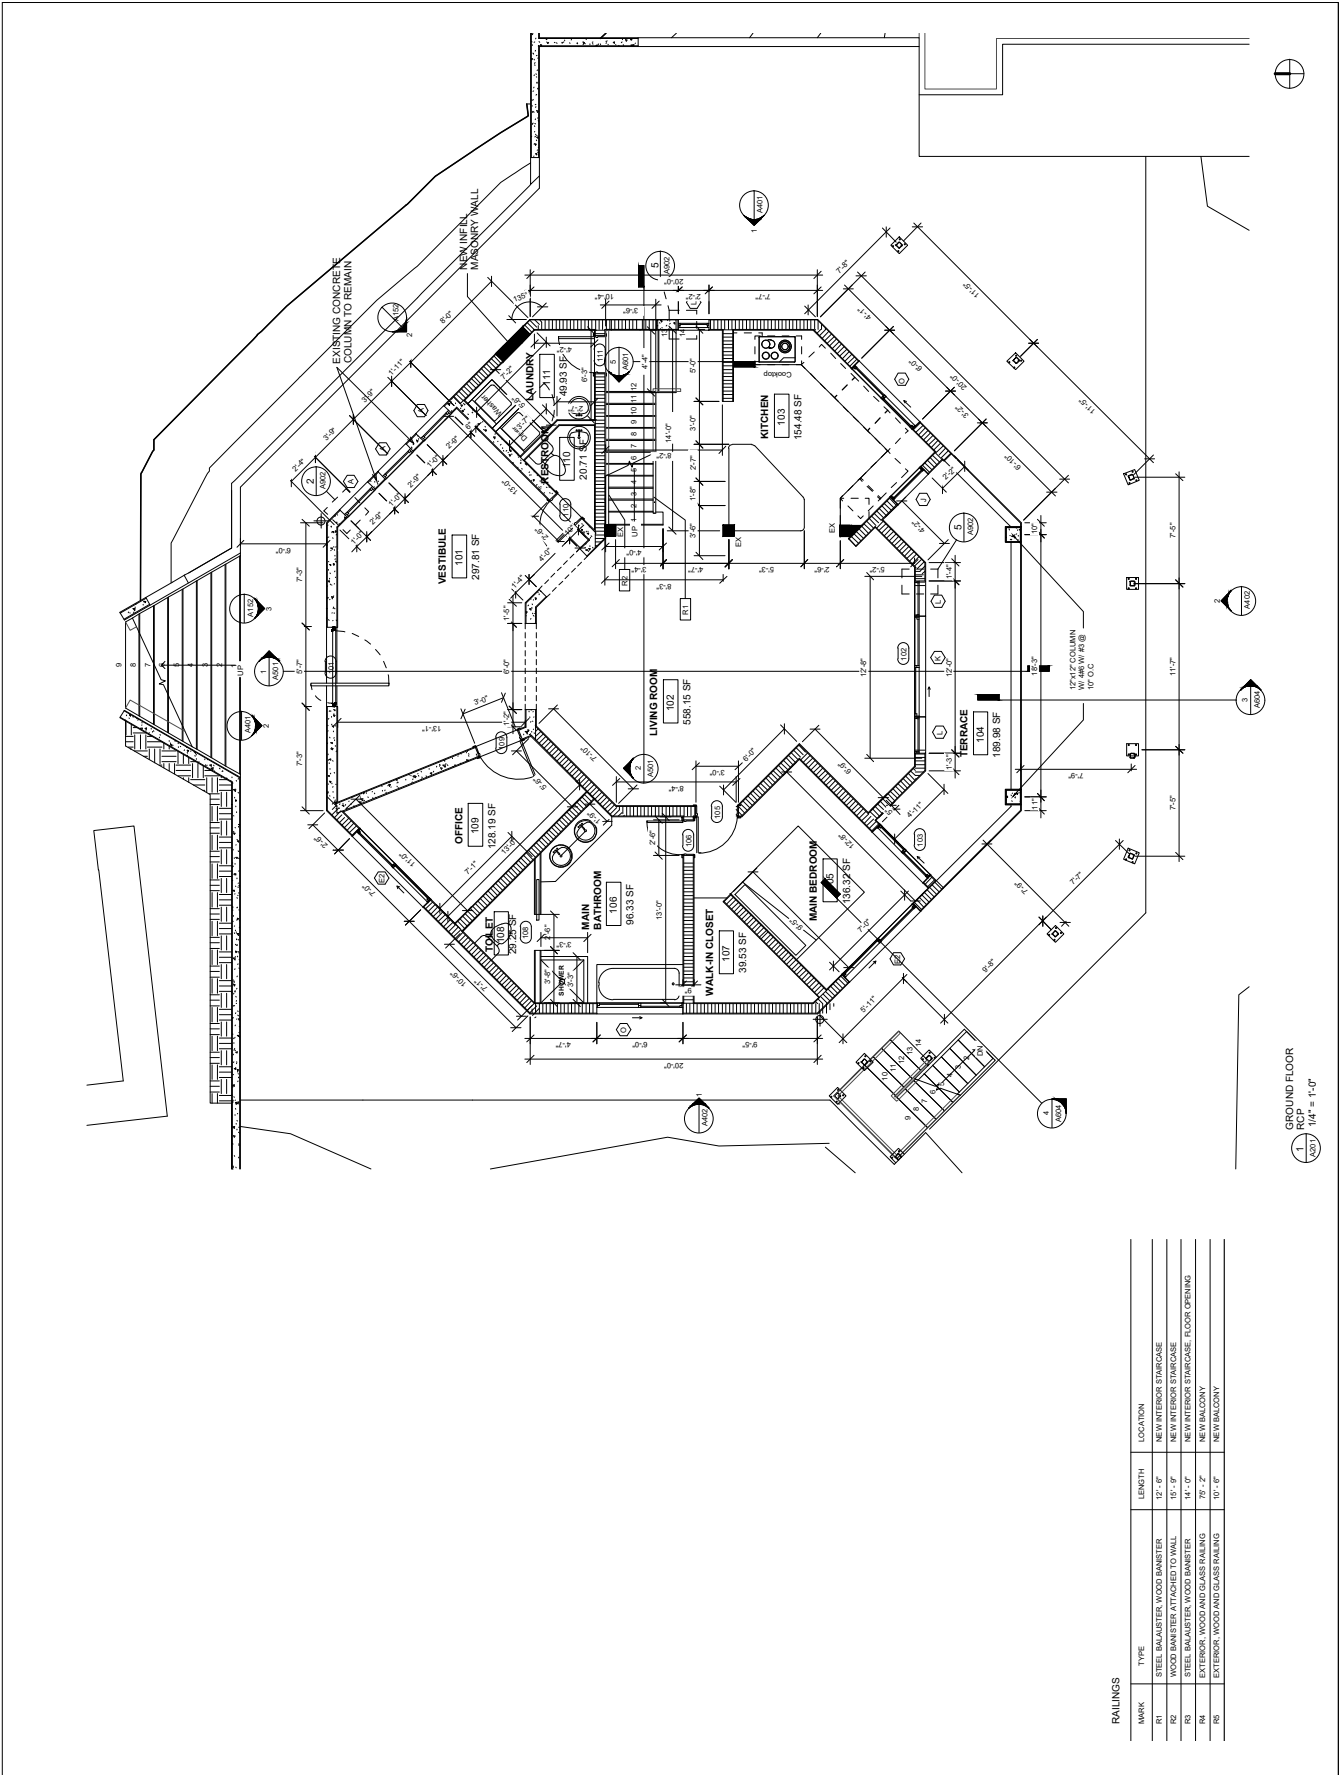

GROUND FLOOR
 1. RCP 1/4" = 1'-0"

RAILINGS

MARK	TYPE	LOCATION	LENGTH
R1	STEEL BALUSTER WOOD BANISTER	NE INTERIOR STAIRCASE	12'-0"
R2	WOOD BANISTER ATTACHED TO WALL	NE INTERIOR STAIRCASE	15'-0"
R3	STEEL BALUSTER WOOD BANISTER	NE INTERIOR STAIRCASE FLOOR OPENING	14'-0"
R4	EXTERIOR WOOD AND GLASS RAILING	NE BALCONY	79'-2"
R5	EXTERIOR WOOD AND GLASS RAILING	NE BALCONY	10'-0"

ALL DIMENSIONS ARE IN FEET AND INCHES. DIMENSIONS ARE SHOWN TO THE CENTERLINE UNLESS OTHERWISE NOTED. DIMENSIONS TO THE CENTERLINE OF WALLS AND PARTITIONS ARE SHOWN TO THE CENTERLINE UNLESS OTHERWISE NOTED. DIMENSIONS TO THE CENTERLINE OF DOORS AND WINDOWS ARE SHOWN TO THE CENTERLINE UNLESS OTHERWISE NOTED. DIMENSIONS TO THE CENTERLINE OF STAIRS ARE SHOWN TO THE CENTERLINE UNLESS OTHERWISE NOTED. DIMENSIONS TO THE CENTERLINE OF BALCONIES ARE SHOWN TO THE CENTERLINE UNLESS OTHERWISE NOTED. DIMENSIONS TO THE CENTERLINE OF TERRACES ARE SHOWN TO THE CENTERLINE UNLESS OTHERWISE NOTED. DIMENSIONS TO THE CENTERLINE OF PATIOS ARE SHOWN TO THE CENTERLINE UNLESS OTHERWISE NOTED. DIMENSIONS TO THE CENTERLINE OF PORCHES ARE SHOWN TO THE CENTERLINE UNLESS OTHERWISE NOTED. DIMENSIONS TO THE CENTERLINE OF DRIVEWAYS ARE SHOWN TO THE CENTERLINE UNLESS OTHERWISE NOTED. DIMENSIONS TO THE CENTERLINE OF GARAGES ARE SHOWN TO THE CENTERLINE UNLESS OTHERWISE NOTED. DIMENSIONS TO THE CENTERLINE OF DRIVEWAYS ARE SHOWN TO THE CENTERLINE UNLESS OTHERWISE NOTED. DIMENSIONS TO THE CENTERLINE OF GARAGES ARE SHOWN TO THE CENTERLINE UNLESS OTHERWISE NOTED.


NEW PLAN

REV	DESCRIPTION	DATE

PROJECT Name: OCTAGON HOUSE

Job Number: A1910000
 Scale: As Shown
 Date: AC
 Design: CC
 Drawn: UN
 Checked: UN
 Drawing Number: A202


REV Number: A202

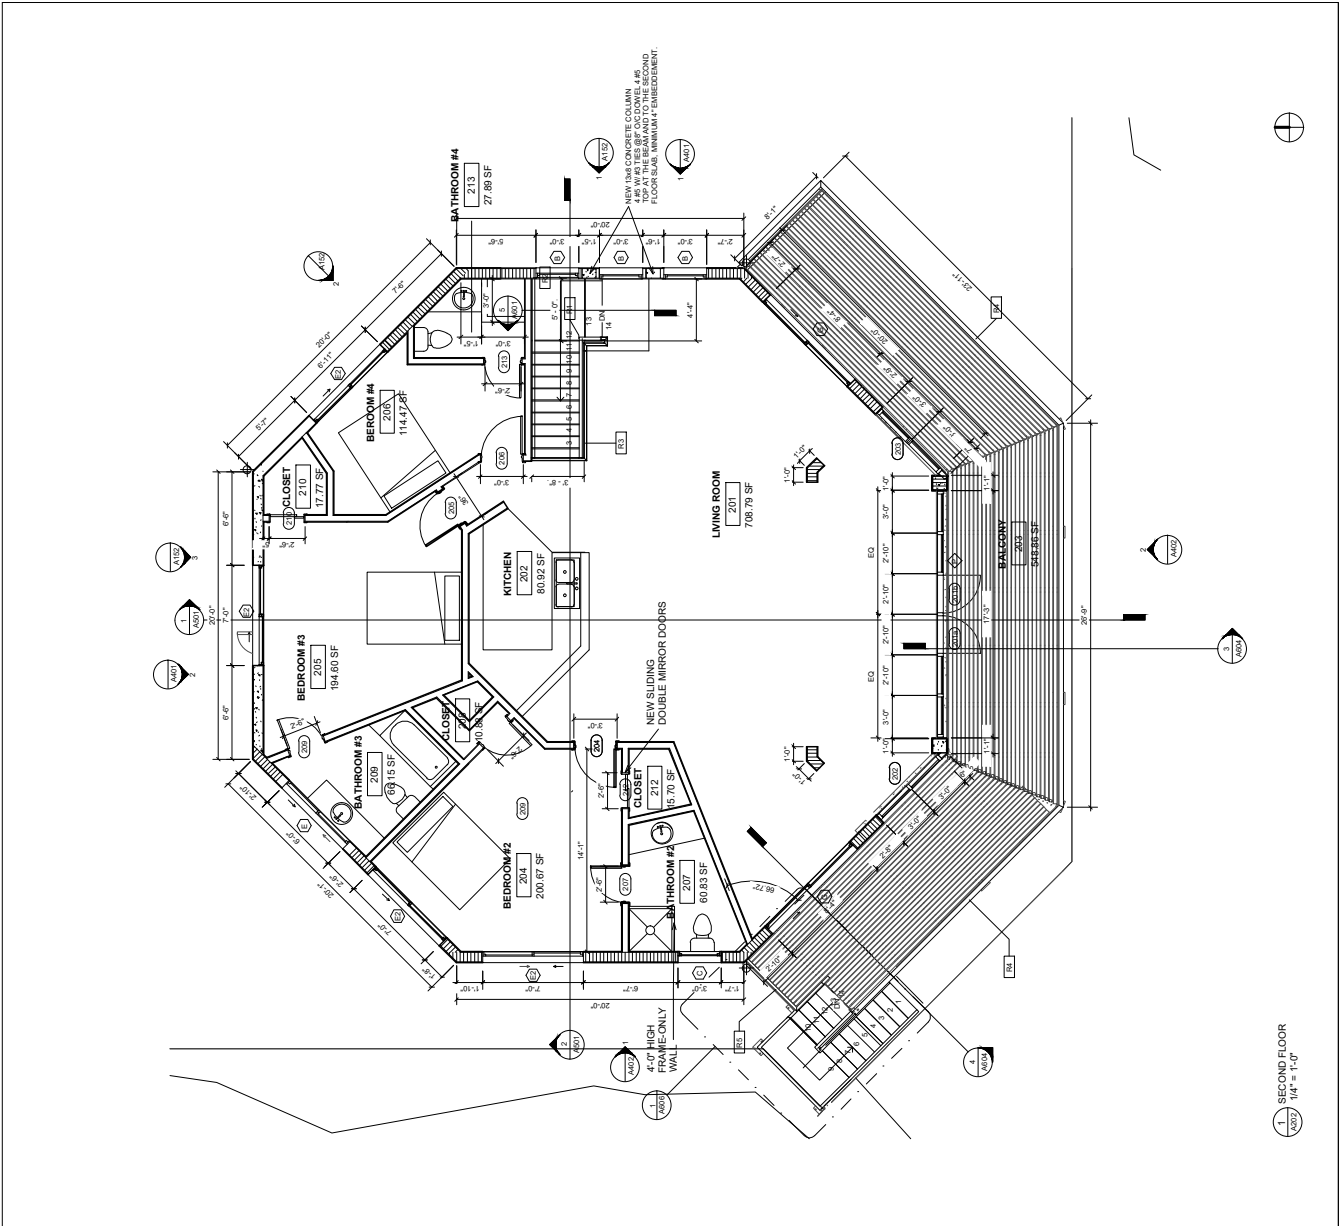

NOTE:
 DOORS ARE TO BEDROOMS AND BATHROOMS ENTRANCE ONLY
 PROVIDE ALDING MIRROR DOORS FOR ALL CLOSETS

MARK	TYPE	LENGTH	LOCATION
R1	STEEL BALUSTER, WOOD BANISTER	12'-0"	NEW INTERIOR STAIRCASE
R2	WOOD BANISTER ATTACHED TO WALL	12'-0"	NEW INTERIOR STAIRCASE
R3	STEEL BALUSTER, WOOD BANISTER	14'-0"	NEW INTERIOR STAIRCASE FLOOR OPENING
R4	EXTERIOR WOOD AND GLASS RAILING	70'-2"	NEW BALCONY
R5	EXTERIOR WOOD AND GLASS RAILING	12'-0"	NEW BALCONY

SECOND FLOOR
 1/4" = 1'-0"

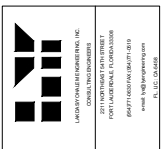

REVISED: 08/11/10
 DRAWING NO: A901
 PROJECT: OCTAGON HOUSE

THIS DRAWING AND ALL INFORMATION CONTAINED HEREIN ARE THE PROPERTY OF L&P ARCHITECTURE, INC. AND SHALL BE USED ONLY FOR THE PROJECT AND SITE SPECIFICALLY IDENTIFIED HEREON. ANY REUSE OR MODIFICATION OF THIS DRAWING WITHOUT THE WRITTEN CONSENT OF L&P ARCHITECTURE, INC. IS STRICTLY PROHIBITED. THE USER OF THIS DRAWING SHALL BE RESPONSIBLE FOR OBTAINING ALL NECESSARY PERMITS AND FOR VERIFYING ALL INFORMATION CONTAINED HEREON. 

KEY PLAN



REV	DESCRIPTION	DATE

Project Name: OCTAGON HOUSE
 Drawing Title: DOOR AND WINDOW SCHEDULE

Job Number: 388-1100
 Scale: 3/8" = 1'-0"
 Date: 08/11/10
 Designer: [Name]
 Drawn: [Name]
 Checked: [Name]
 Drawing Number: A901


Rev. Number: [Blank]

DOOR AND WINDOW SCHEDULE

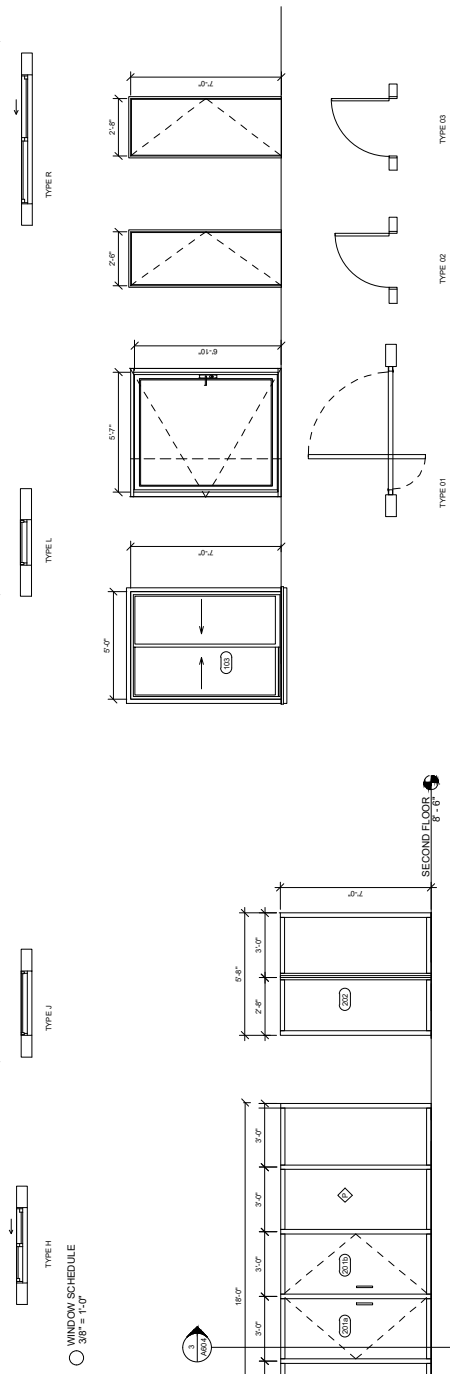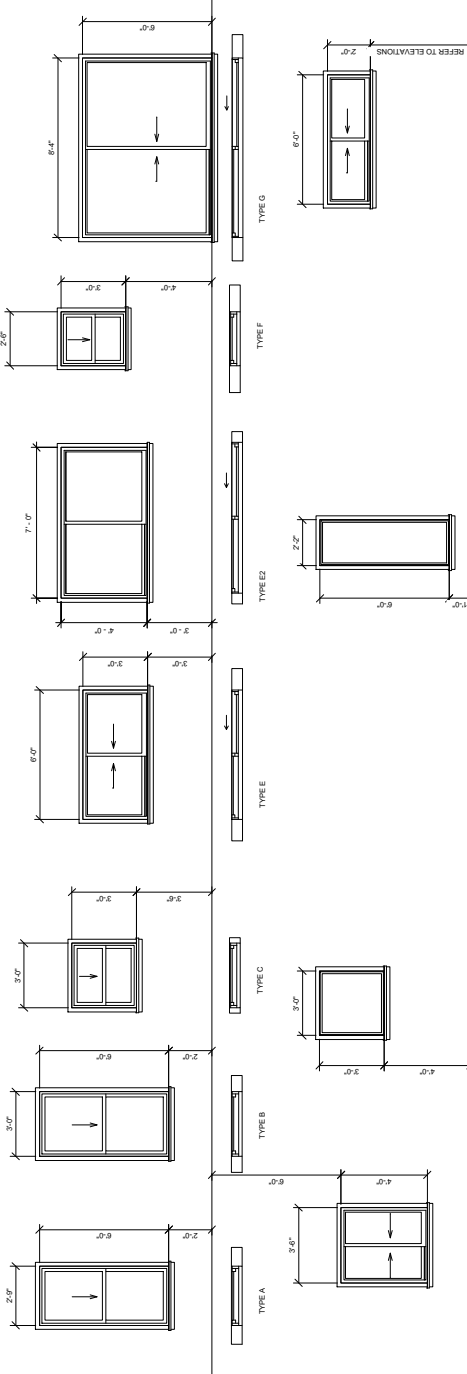

WINDOW SCHEDULE				
TYPE	WIDTH	HEIGHT	SILL HEIGHT	
001	10'-0"	7'-0"	0'-0"	EXISTING
008	2'-0"	5'-5"	0'-0"	NEW
A	2'-0"	6'-0"	1'-0"	NEW
B	3'-0"	6'-0"	0'-0"	NEW
C	3'-0"	3'-0"	3'-0"	EXISTING
D	3'-0"	3'-0"	3'-0"	EXISTING
E	6'-0"	3'-0"	3'-0"	SOME NEW
E2	7'-0"	4'-0"	0'-0"	NEW
F	2'-6"	3'-0"	3'-0"	EXISTING
G	6'-4"	6'-0"	0'-6"	EXISTING
H	3'-0"	3'-0"	4'-0"	NEW
I	3'-0"	3'-0"	4'-0"	NEW
J	3'-0"	3'-0"	4'-0"	NEW
K	3'-0"	3'-0"	4'-0"	NEW
L	2'-1 1/2"	6'-0"	1'-0"	NEW
M	5'-0"	7'-0"	0'-0"	EXISTING
N	6'-0"	2'-0"	5'-0"	EXISTING
O	6'-0"	3'-0"	3'-0"	NEW

DOOR SCHEDULE				
DOOR#	TYPE	HEIGHT		
101	01	6'-0"	7'-7"	NEW
106	04	3'-0"	7'-0"	NEW
108	02	2'-6"	7'-0"	NEW
109	02	2'-6"	7'-0"	NEW
108	02	2'-6"	7'-0"	NEW
110	02	2'-4"	7'-0"	NEW
111	06	2'-6"	6'-0"	NEW
201a	08	18'-0"	7'-7"	NEW
201b	08	18'-0"	7'-7"	NEW
204	04	3'-0"	7'-0"	EXISTING
205	04	3'-0"	7'-0"	EXISTING
206	02	2'-6"	7'-0"	EXISTING
207	02	2'-6"	7'-0"	EXISTING
208	02	2'-6"	7'-0"	NEW
209	02	2'-6"	7'-0"	EXISTING
210	02	3'-6"	7'-0"	NEW
211	02	2'-6"	7'-0"	EXISTING
212	02	3'-6"	7'-0"	NEW

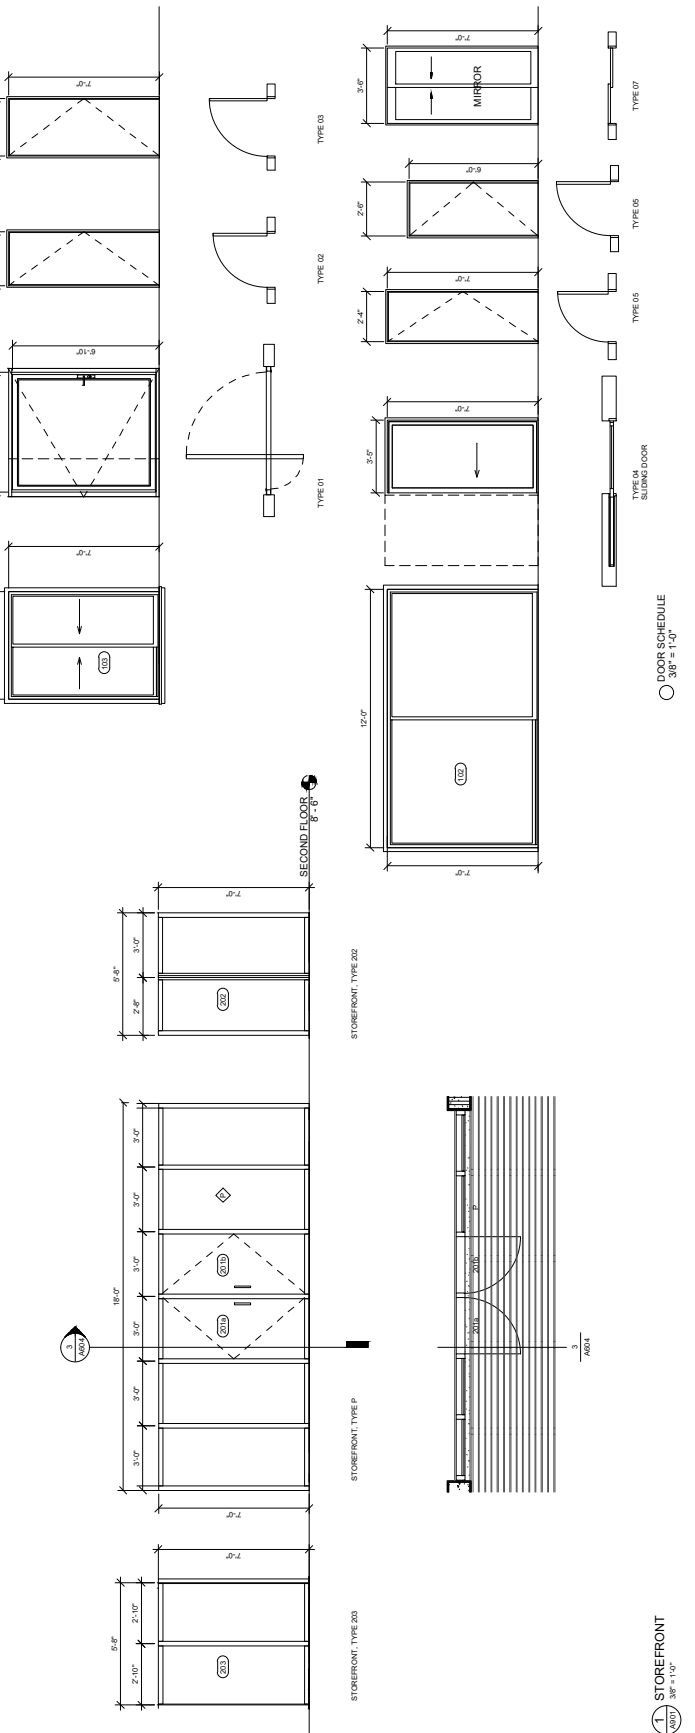

STOREFRONT 388-1100