


LOCATION OF PARCEL 61105/32 LONG BAY HILLS PROVIDENCIALES



Map Elements

- CONTOUR
- PARCEL

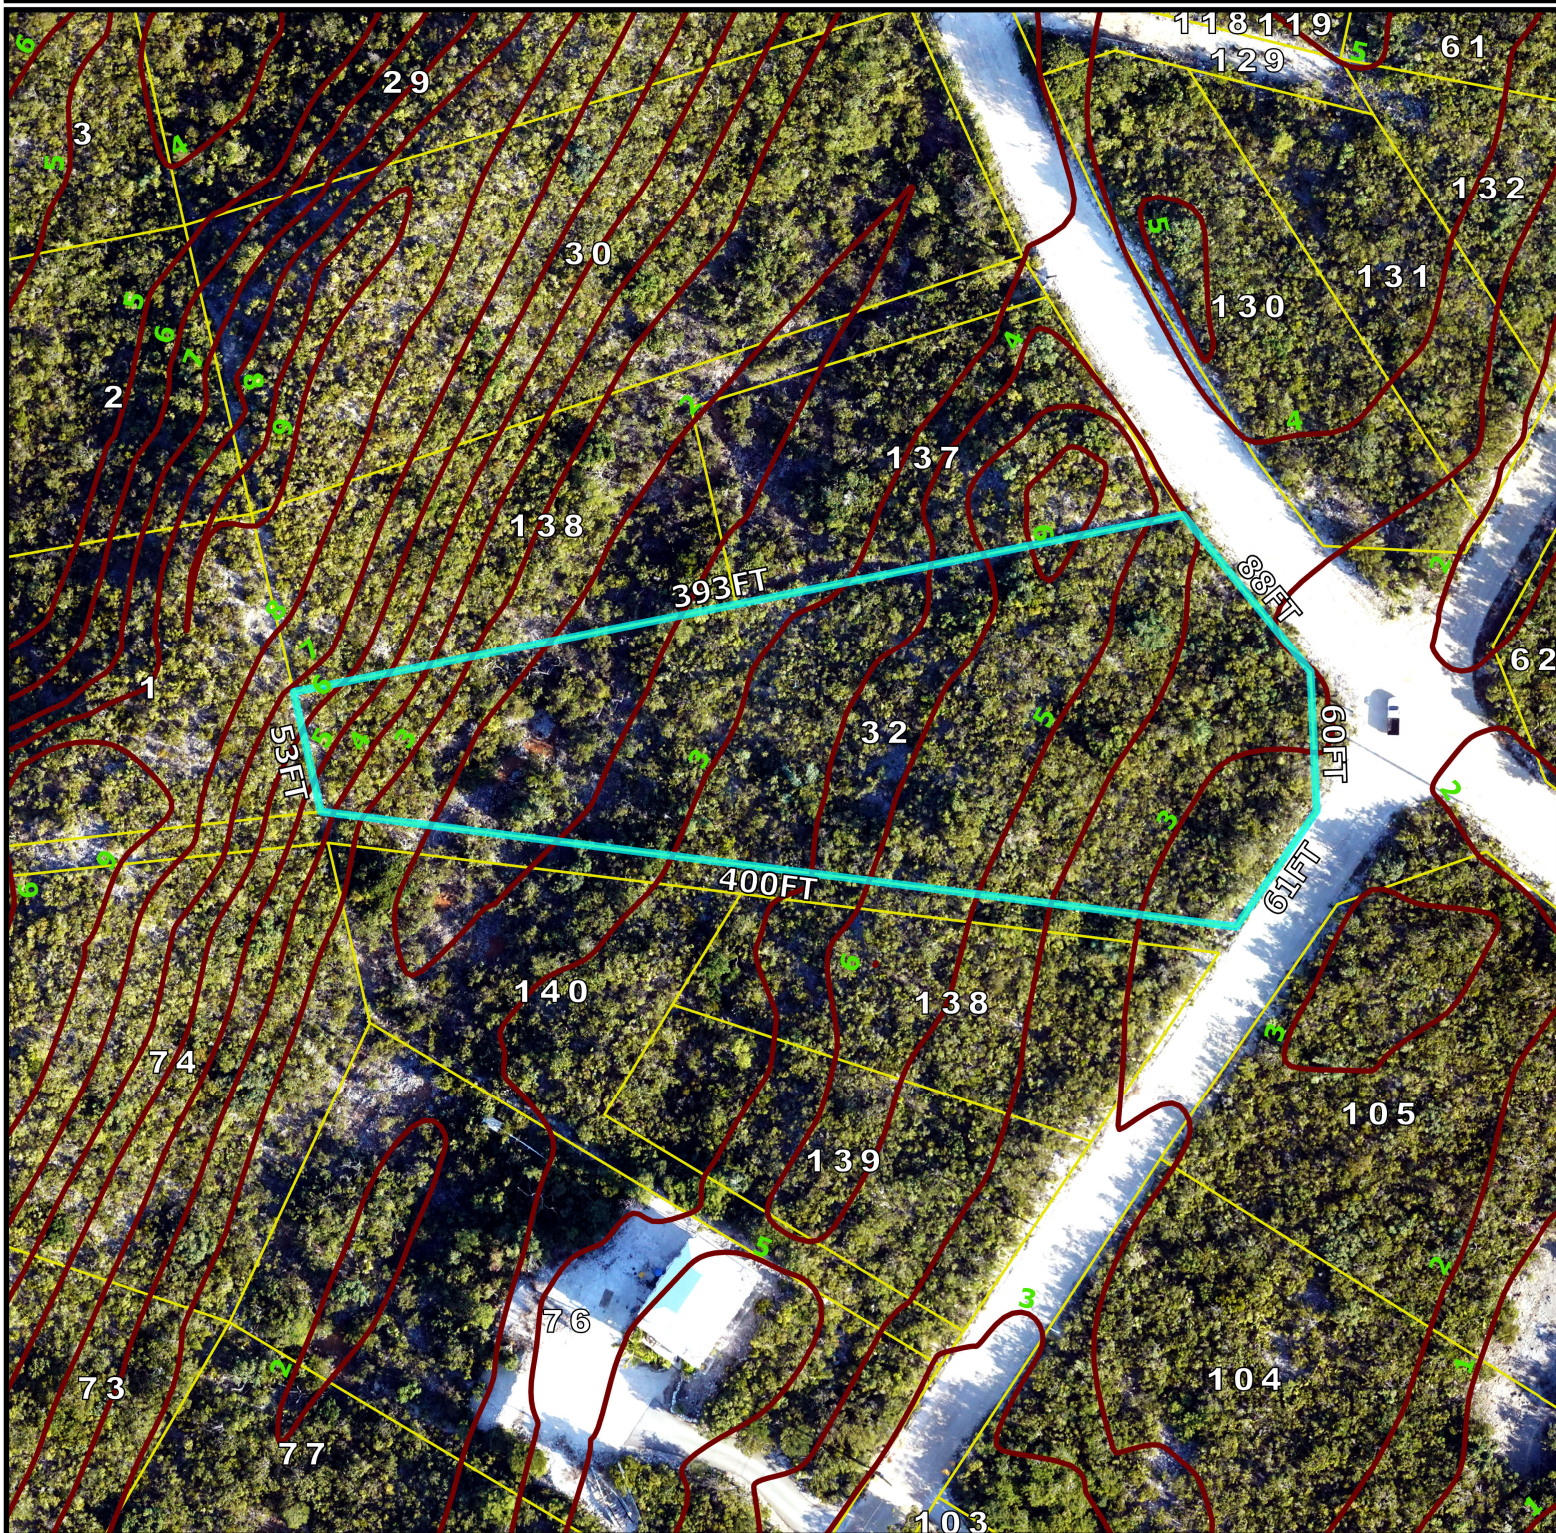


Scale 1 : 1000



SITE PLAN INFORMATION & DATA SOURCE

PROJECTION UTM ZONE 18 NAD 1927
 SOURCE : DEPARTMENT OF SURVEYS & MAPPING
 TURKS & CAICOS GOVERNMENT
 NB. IMAGERY DATED TO 2023

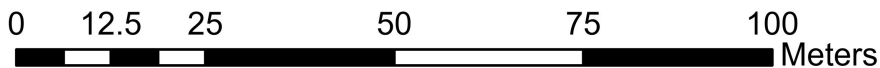

CARTOGRAPHY DONE BY : DONOVAN SIMMONS