


LOCATION OF PARCEL 50202/98 & 99 WHITBY NORTH CAICOS



Map Elements

- PARCEL
- CONTOUR

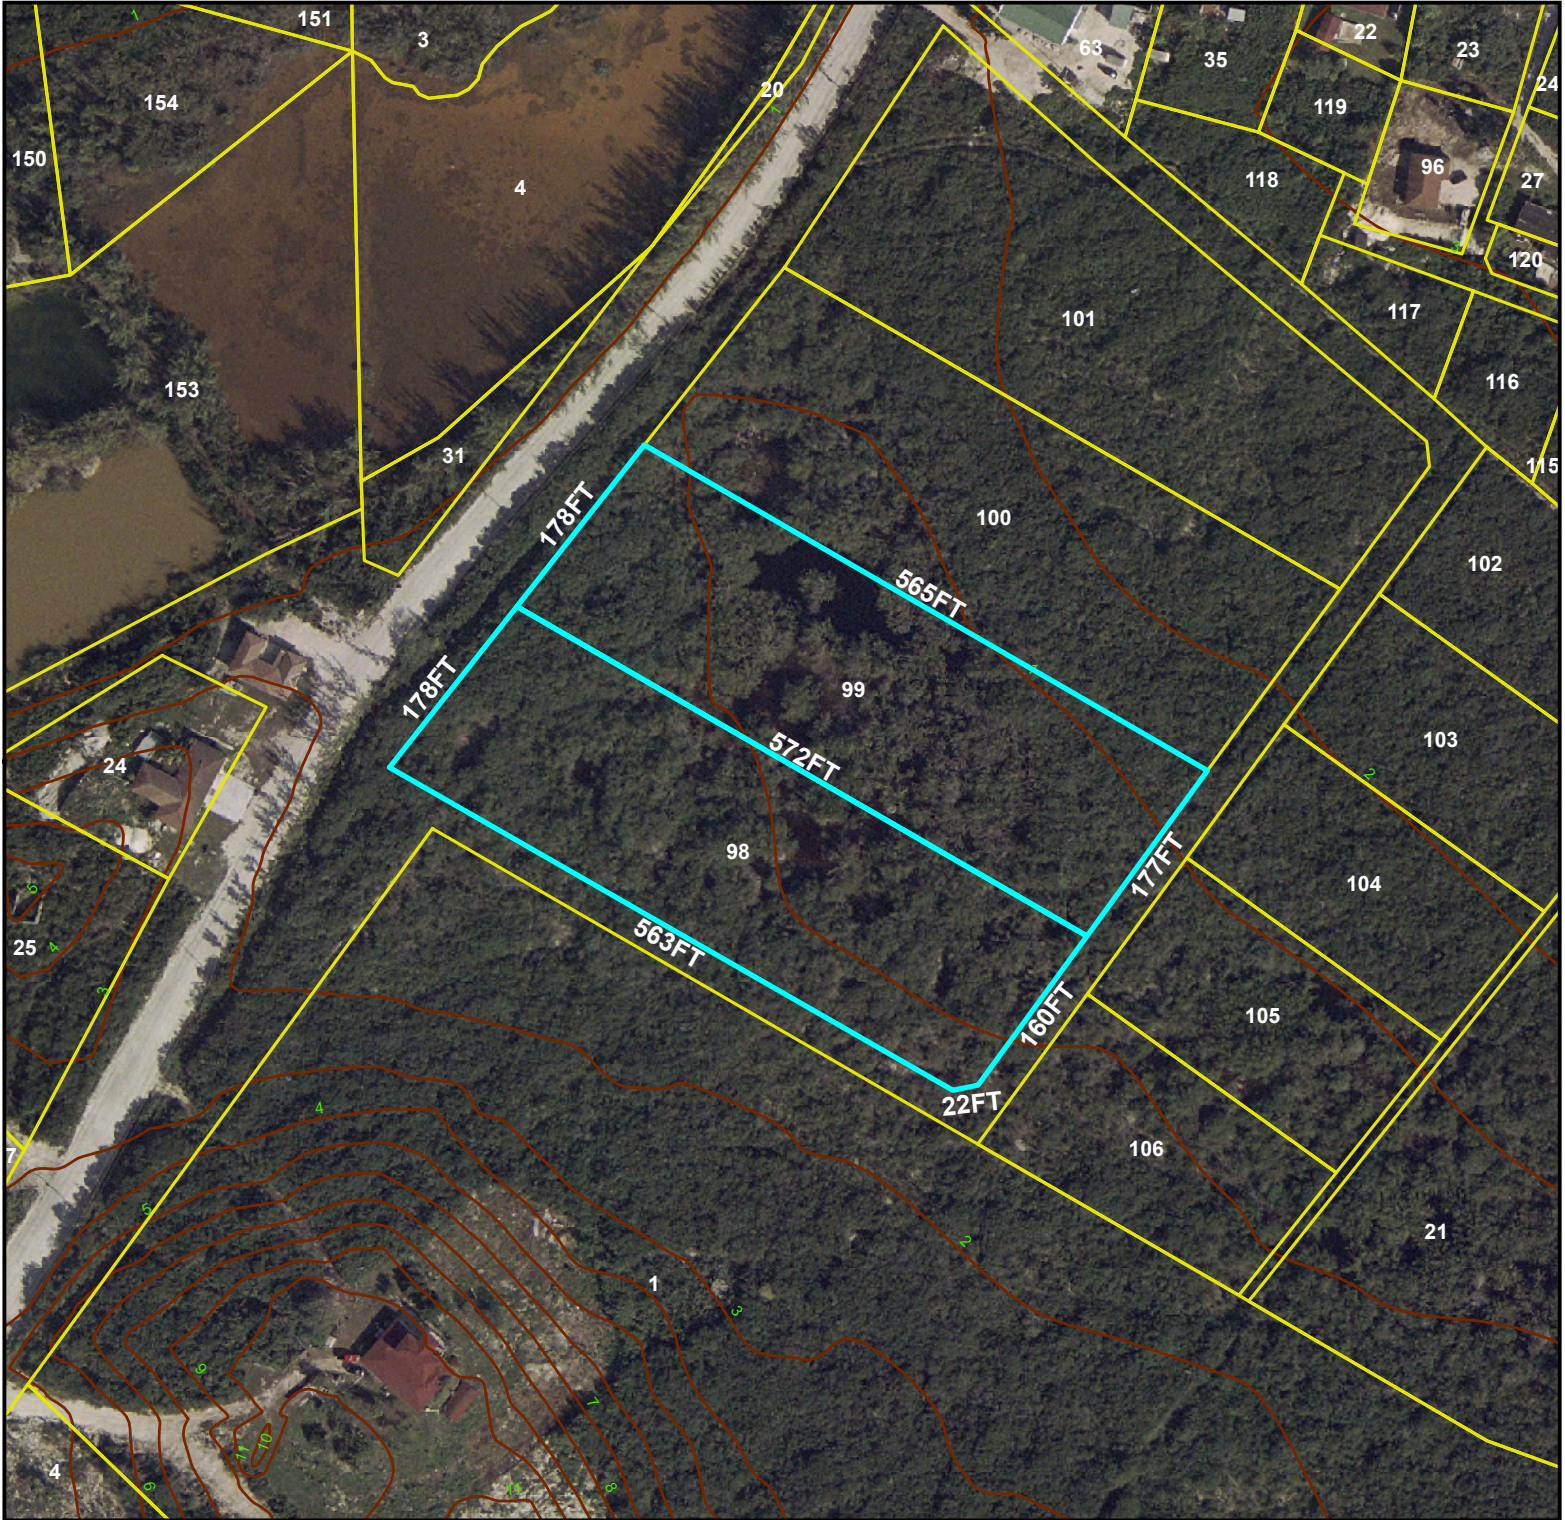


Scale 1: 2000



SITE PLAN INFORMATION & DATA SOURCE

PROJECTION UTM ZONE 19 NAD 1927
SOURCE : DEPARTMENT OF SURVEYS & MAPPING
TURKS & CAICOS GOVERNMENT
NB. IMAGERY DATED TO 2007

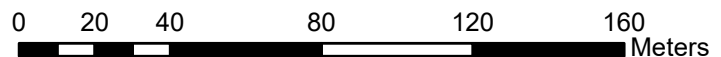

CARTOGRAPHY DONE BY : DONOVAN SIMMONS