

As Built Main Level Floor Plan

Scale: 1/8" = 1'-0"
 (When sized appropriately on 11"x17" paper)


Design/Build by Visner
 509 East Wall Street
 PO Box 1057
 Eagle River, WI 54521
 Ph: (715) 479-2110
 Cell: (715) 617-6603
 jeff@designbuildbyvisner.com
 www.designbuildbyvisner.com

Northwoods Center
 Project Address
 115 3rd Street
 Eagle River, WI 54521

Constr. Docs.
 12/21/17

AB 100

COPYRIGHT © 2017
 SUBMITTALS

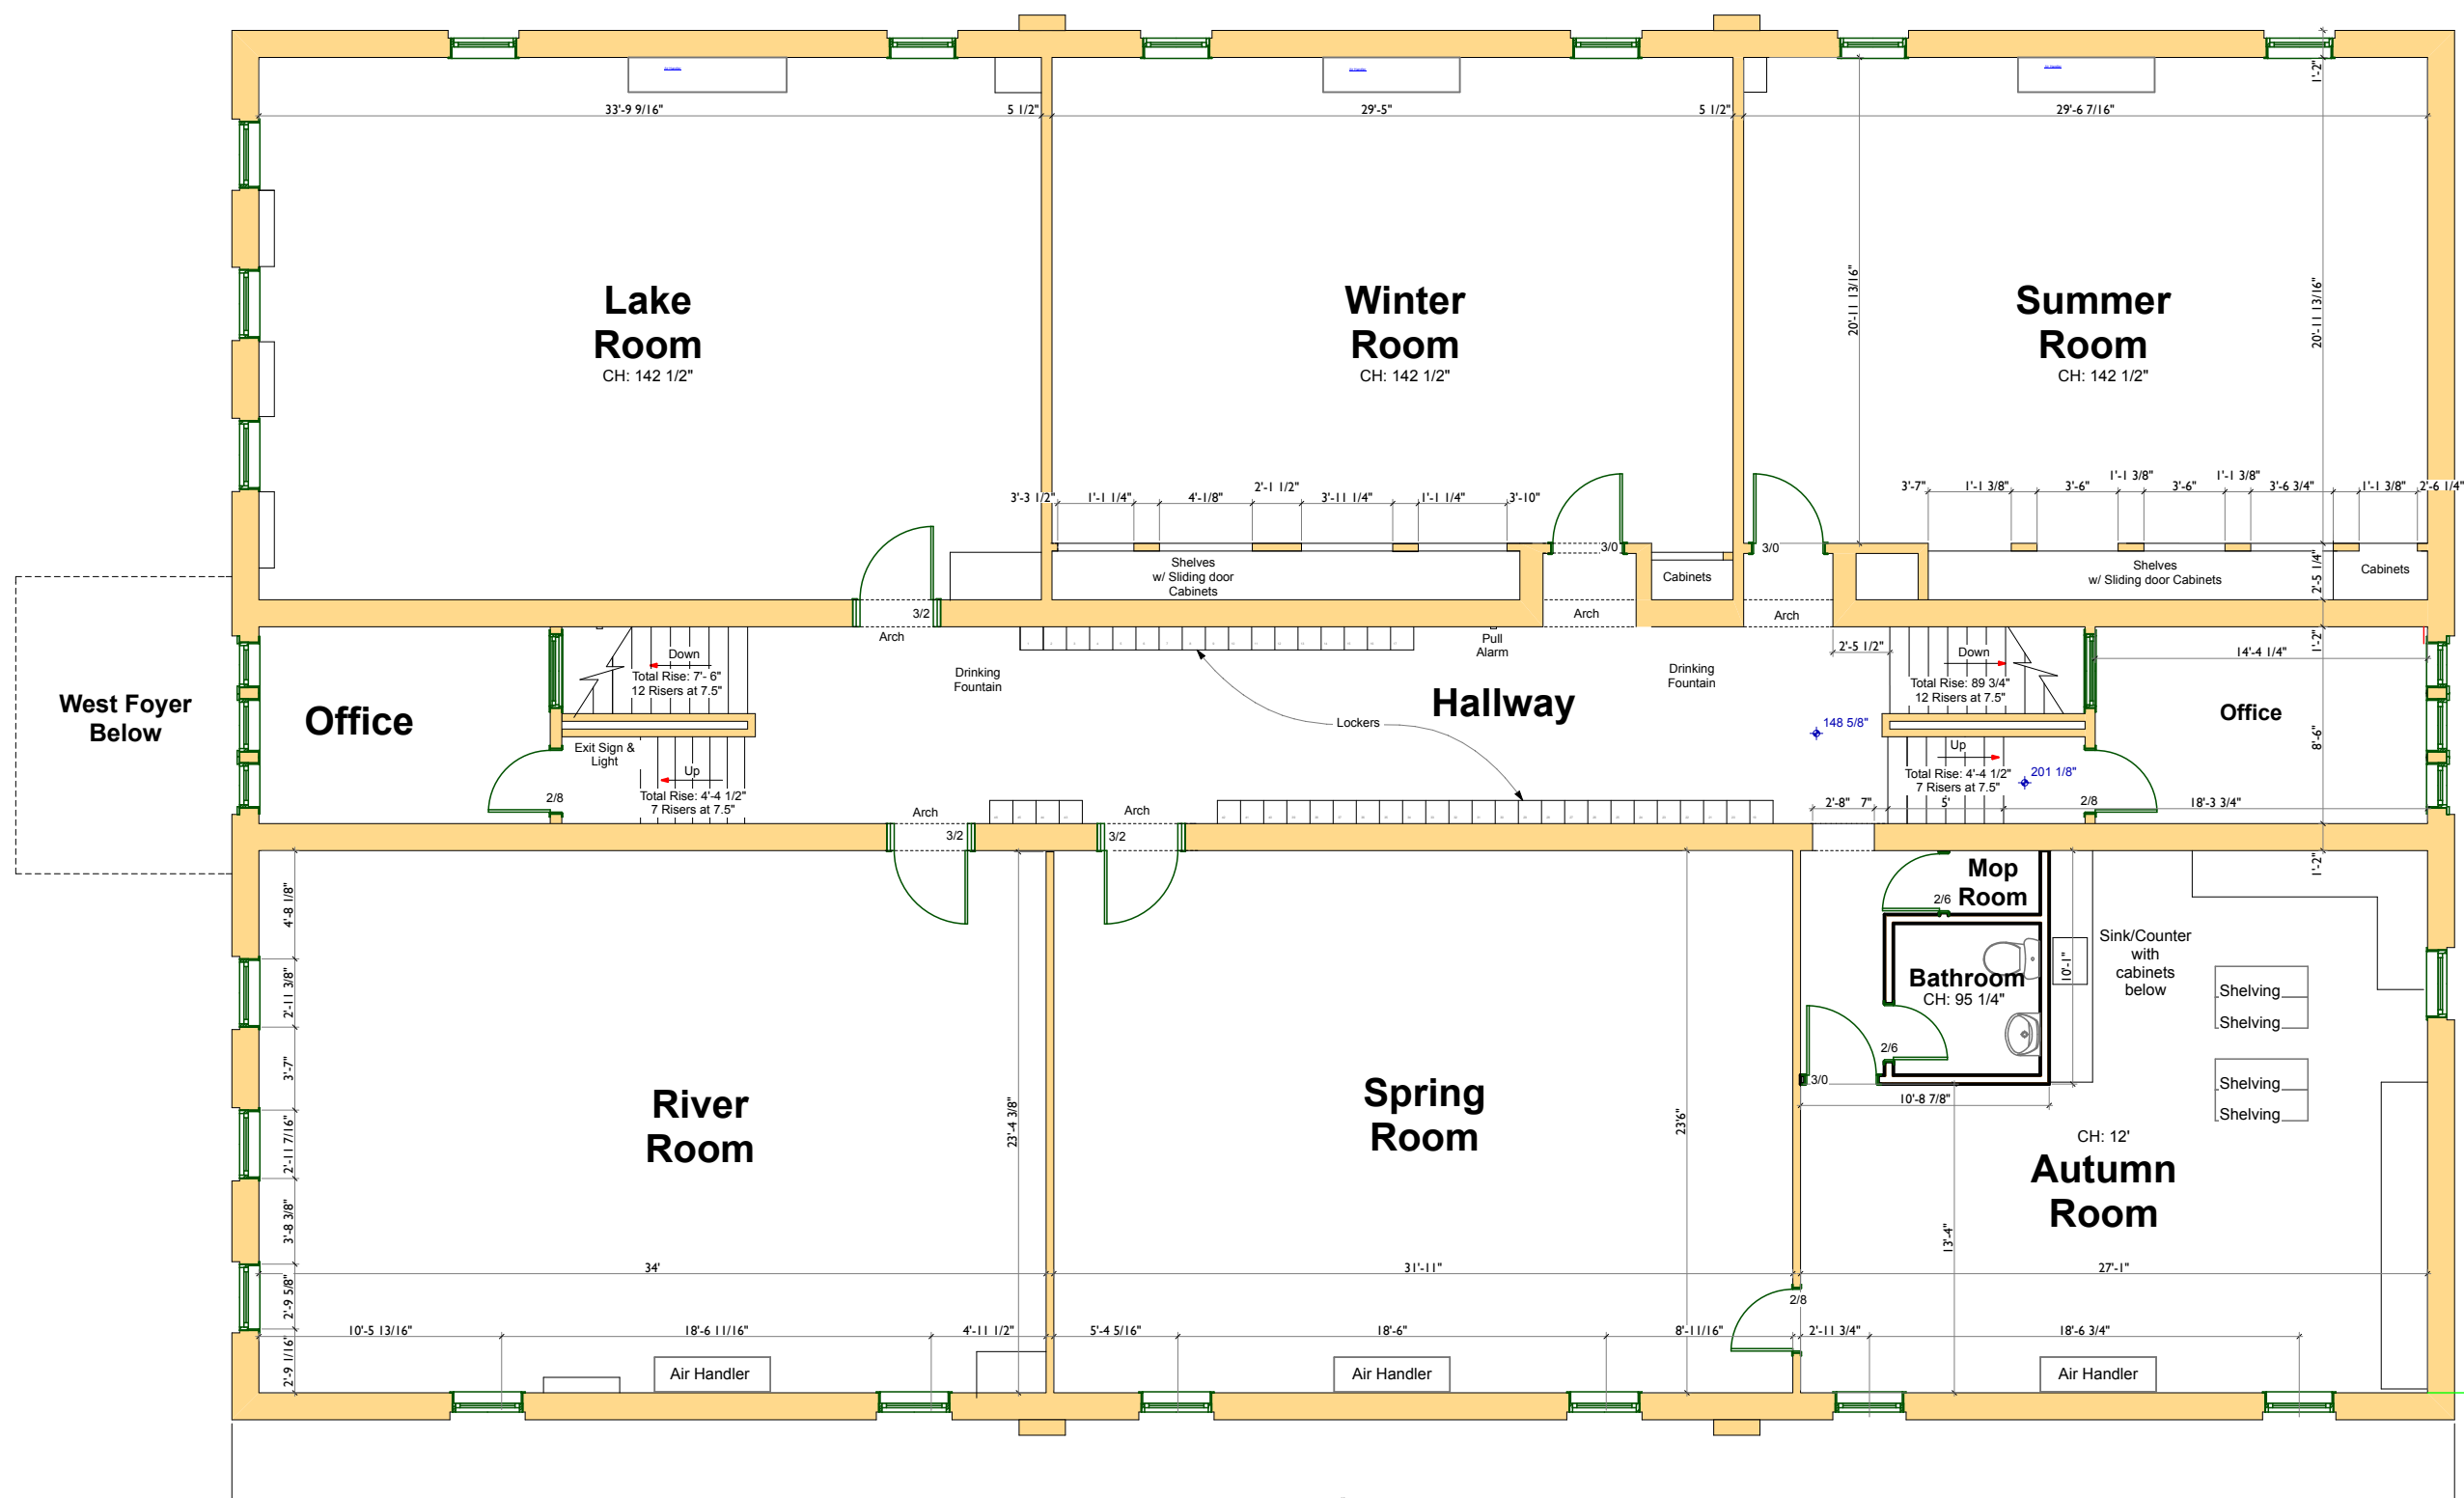

As Built Upper Level Floor Plan

Scale: 1/8" = 1'-0"
 (When sized appropriately on 11"x17" paper)


Design / Build by Visner
 jeff@designbuildbyvisner.com
 www.designbuildbyvisner.com
 509 East Wall Street
 PO Box 1057
 Eagle River, WI 54521
 Ph: (715) 479-2110
 Cell: (715) 617-6603

Northwoods Center
 Project Address
 115 3rd Street
 Eagle River, WI 54521


Constr. Docs.
 12/21/17

AB 101


COPYRIGHT © 2017
 SUBMITTALS

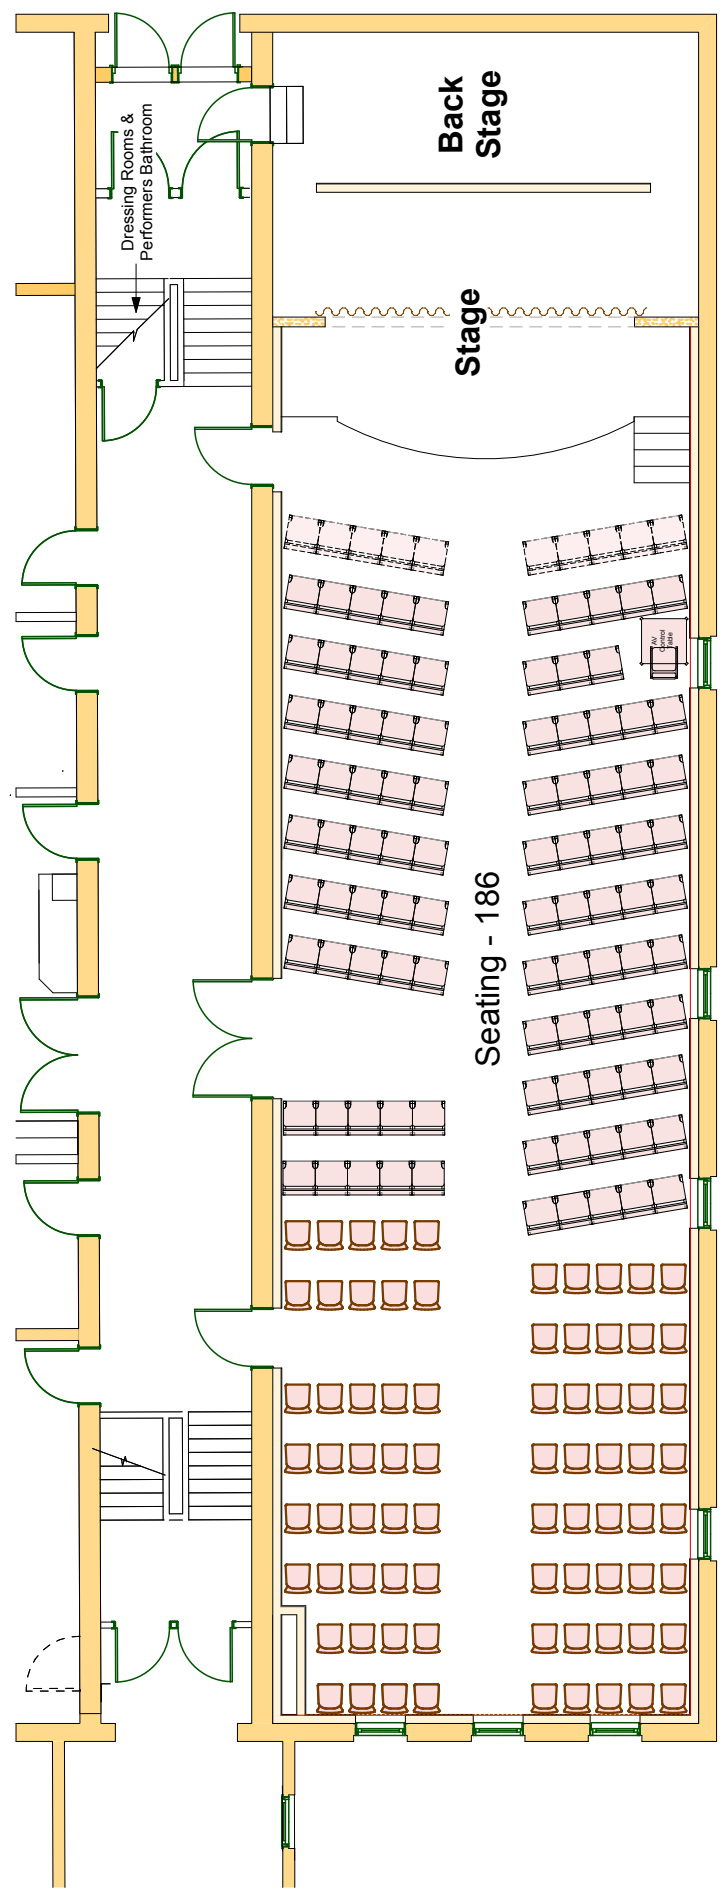

Theater Seating

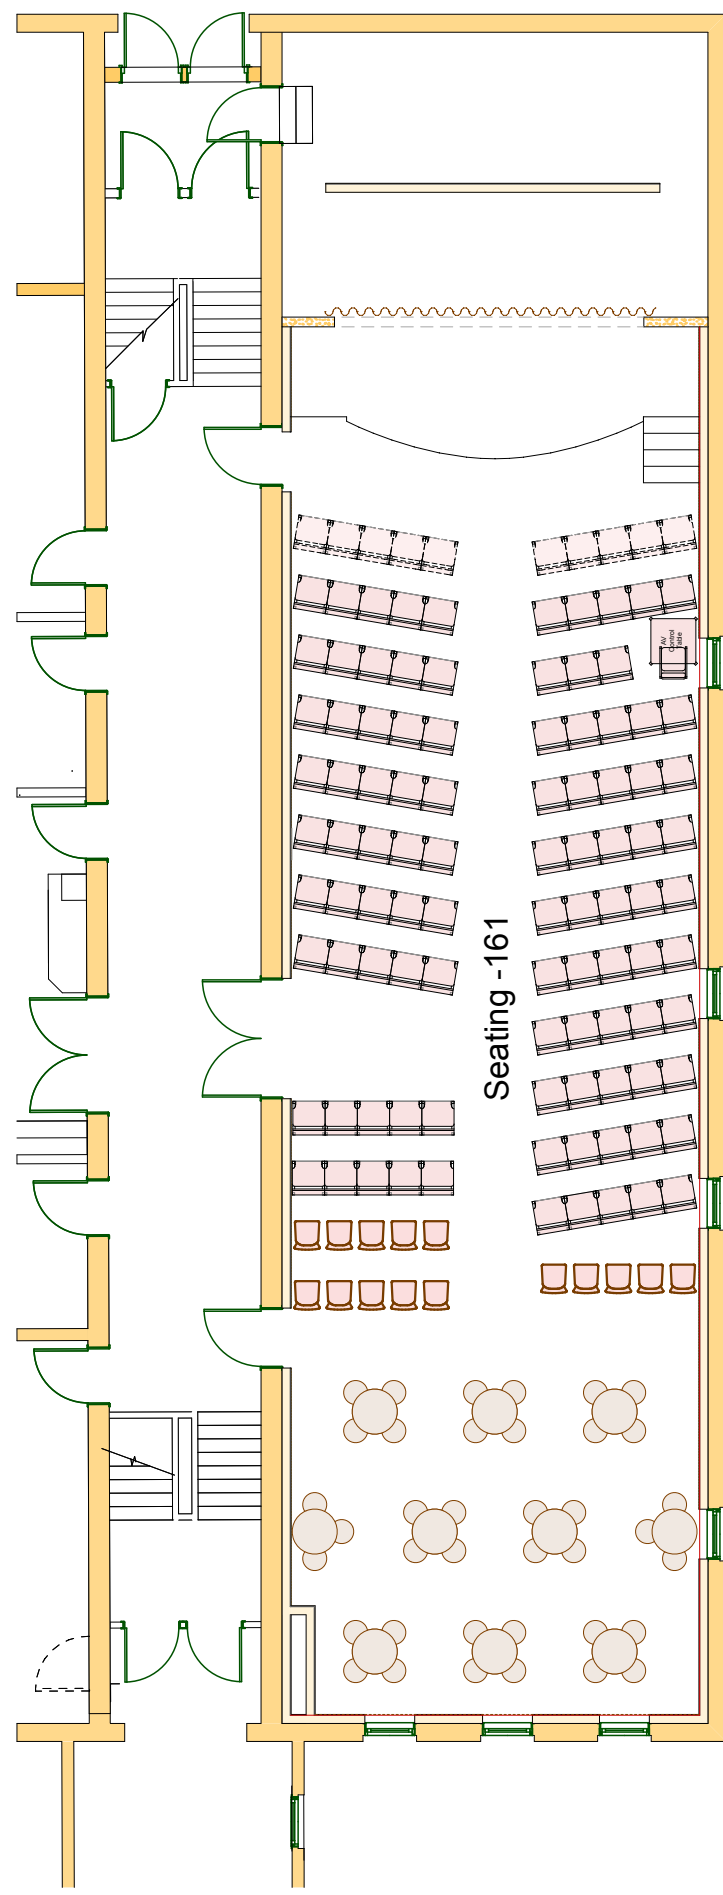

**Theater Seating
w/High Top Tables**

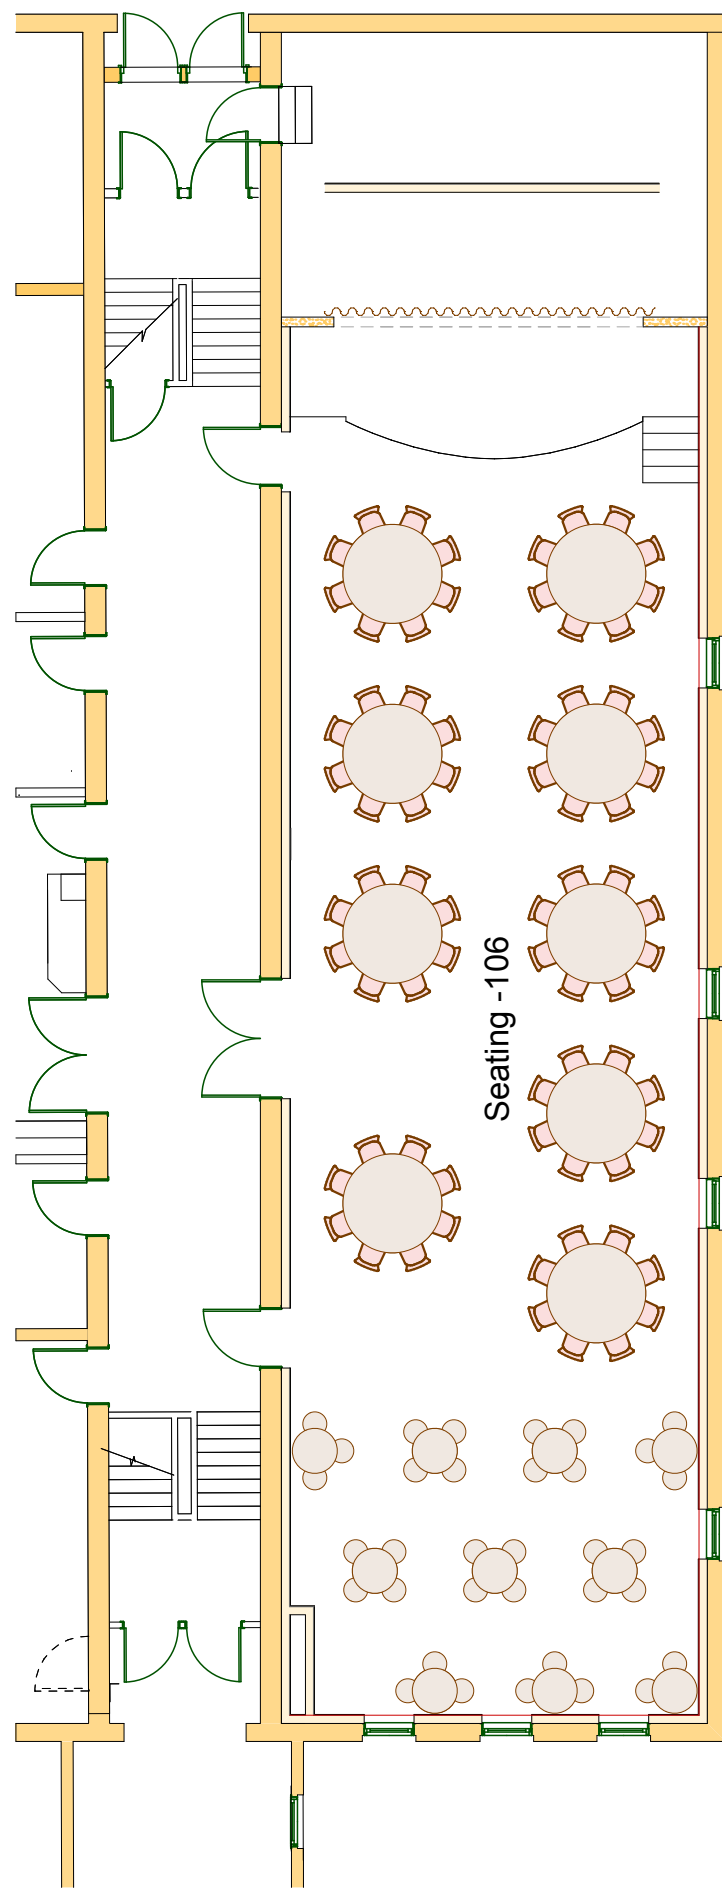

Dinner Theater Seating

COPYRIGHT © 2016

Northwoods Center


"The Place for Social & Cultural Activities"

PO Box 14 | 15 Third Street

Eagle River, WI 54521

(715) 337-2081

www.nwceagleriver.com
events@nwceagleriver.com

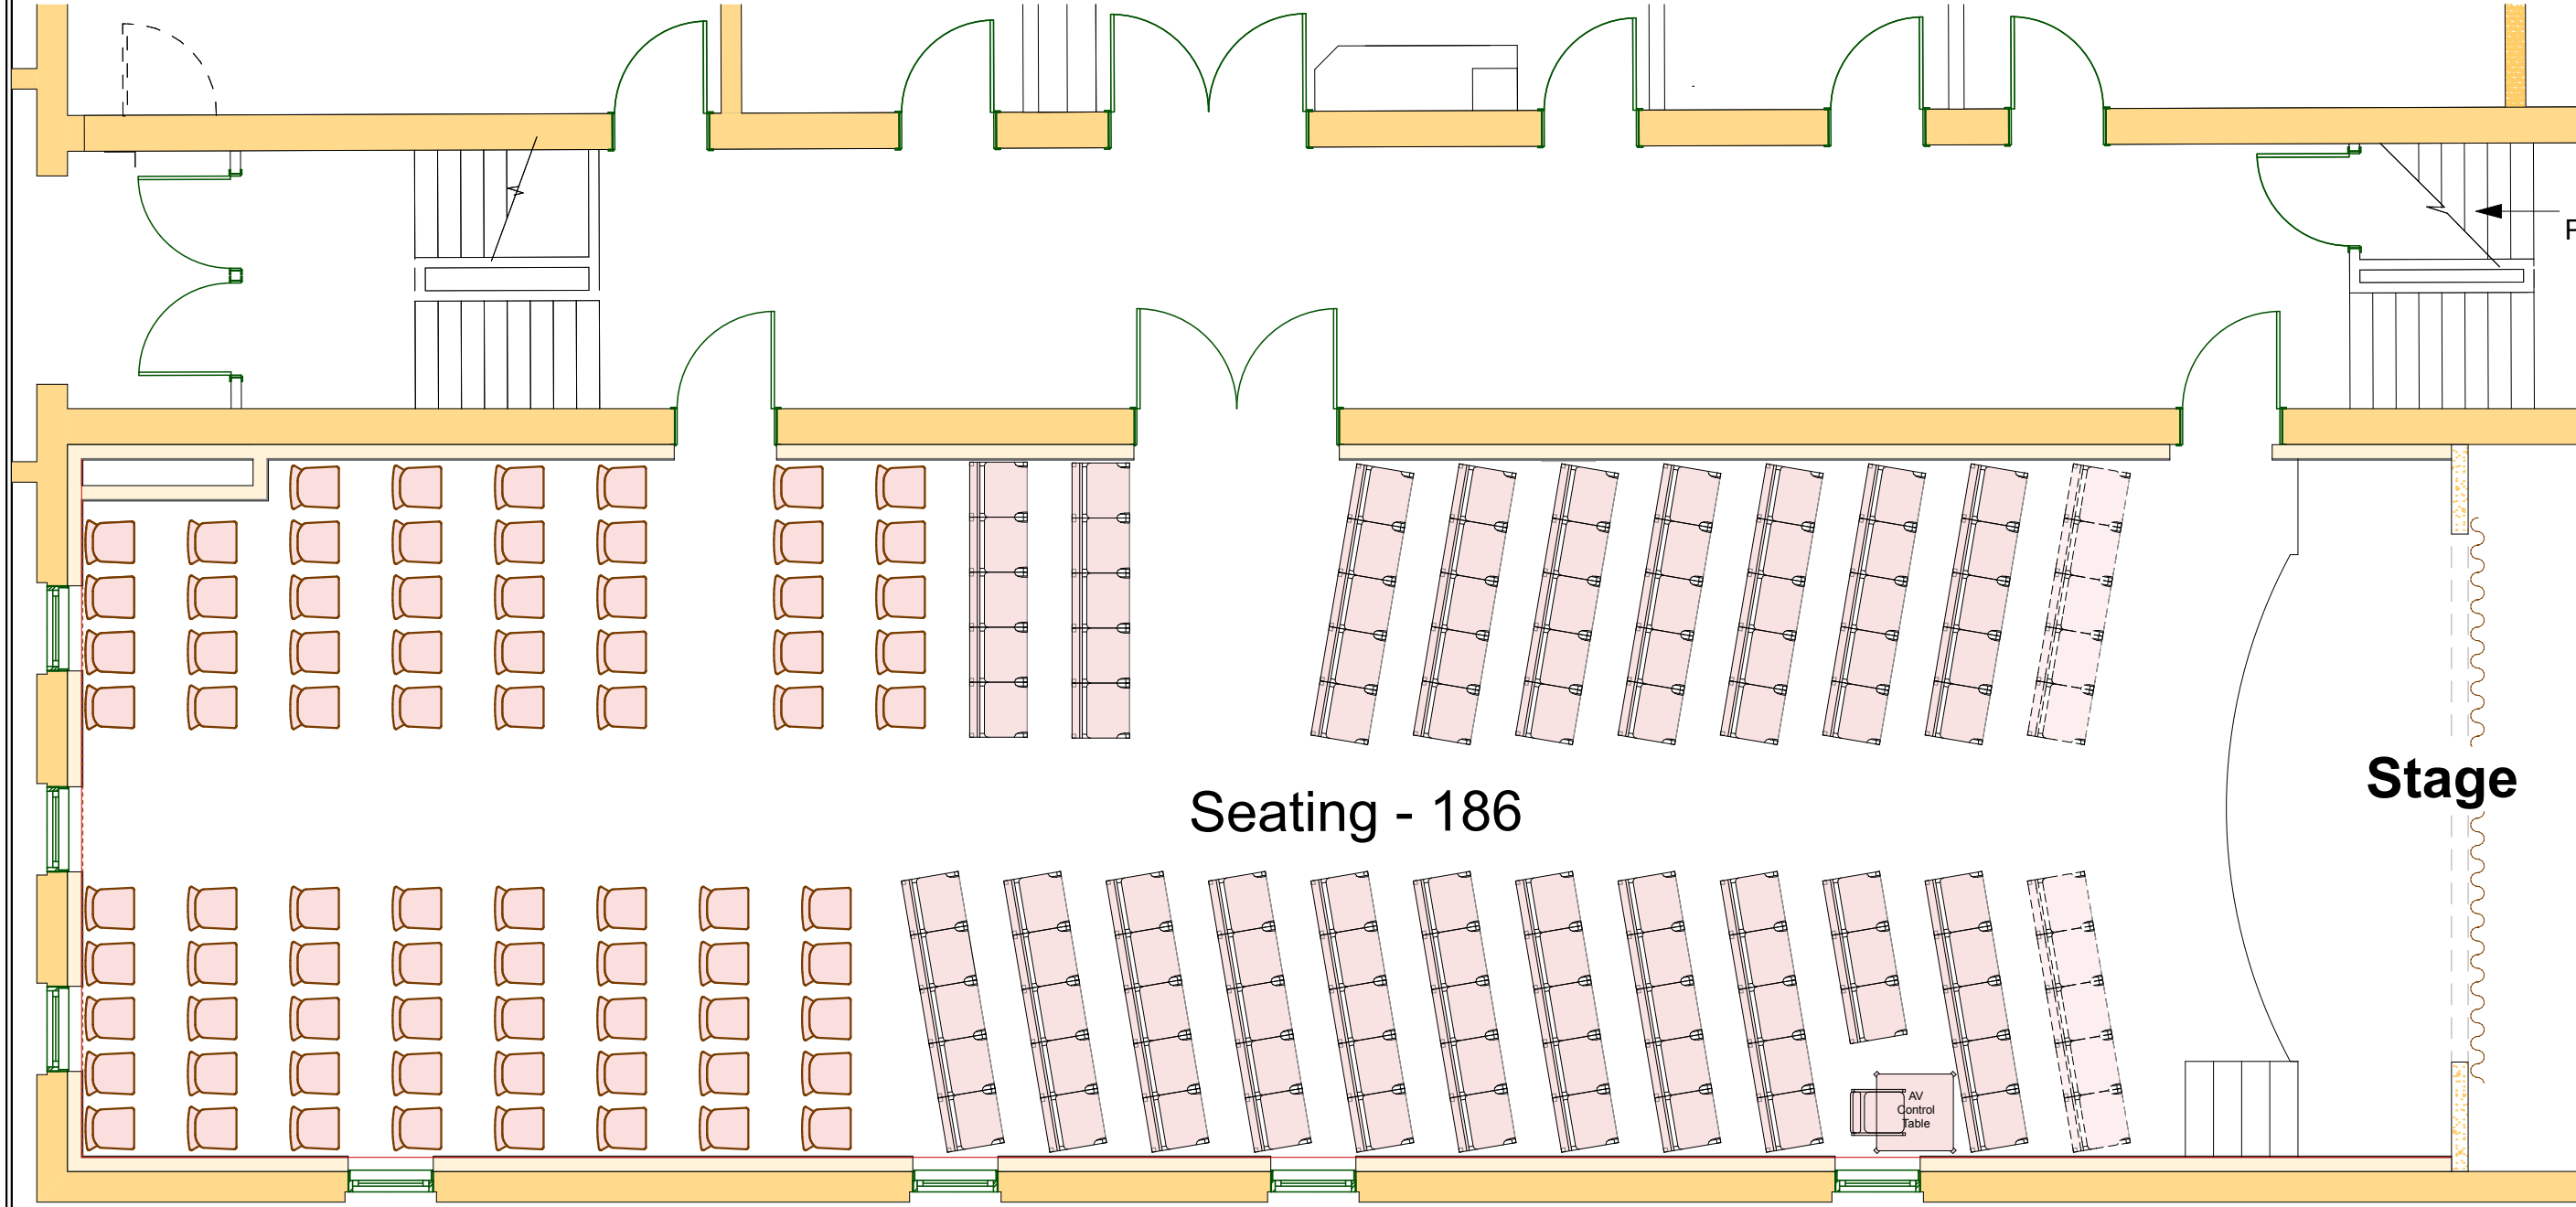


Theater Seating

COPYRIGHT © 2016

Northwoods Center
"The Place for Social & Cultural Activities"

PO Box 14 | 15 Third Street Eagle River, WI 54521
(715) 337-2081

www.nwceagleriver.com
events@nwceagleriver.com

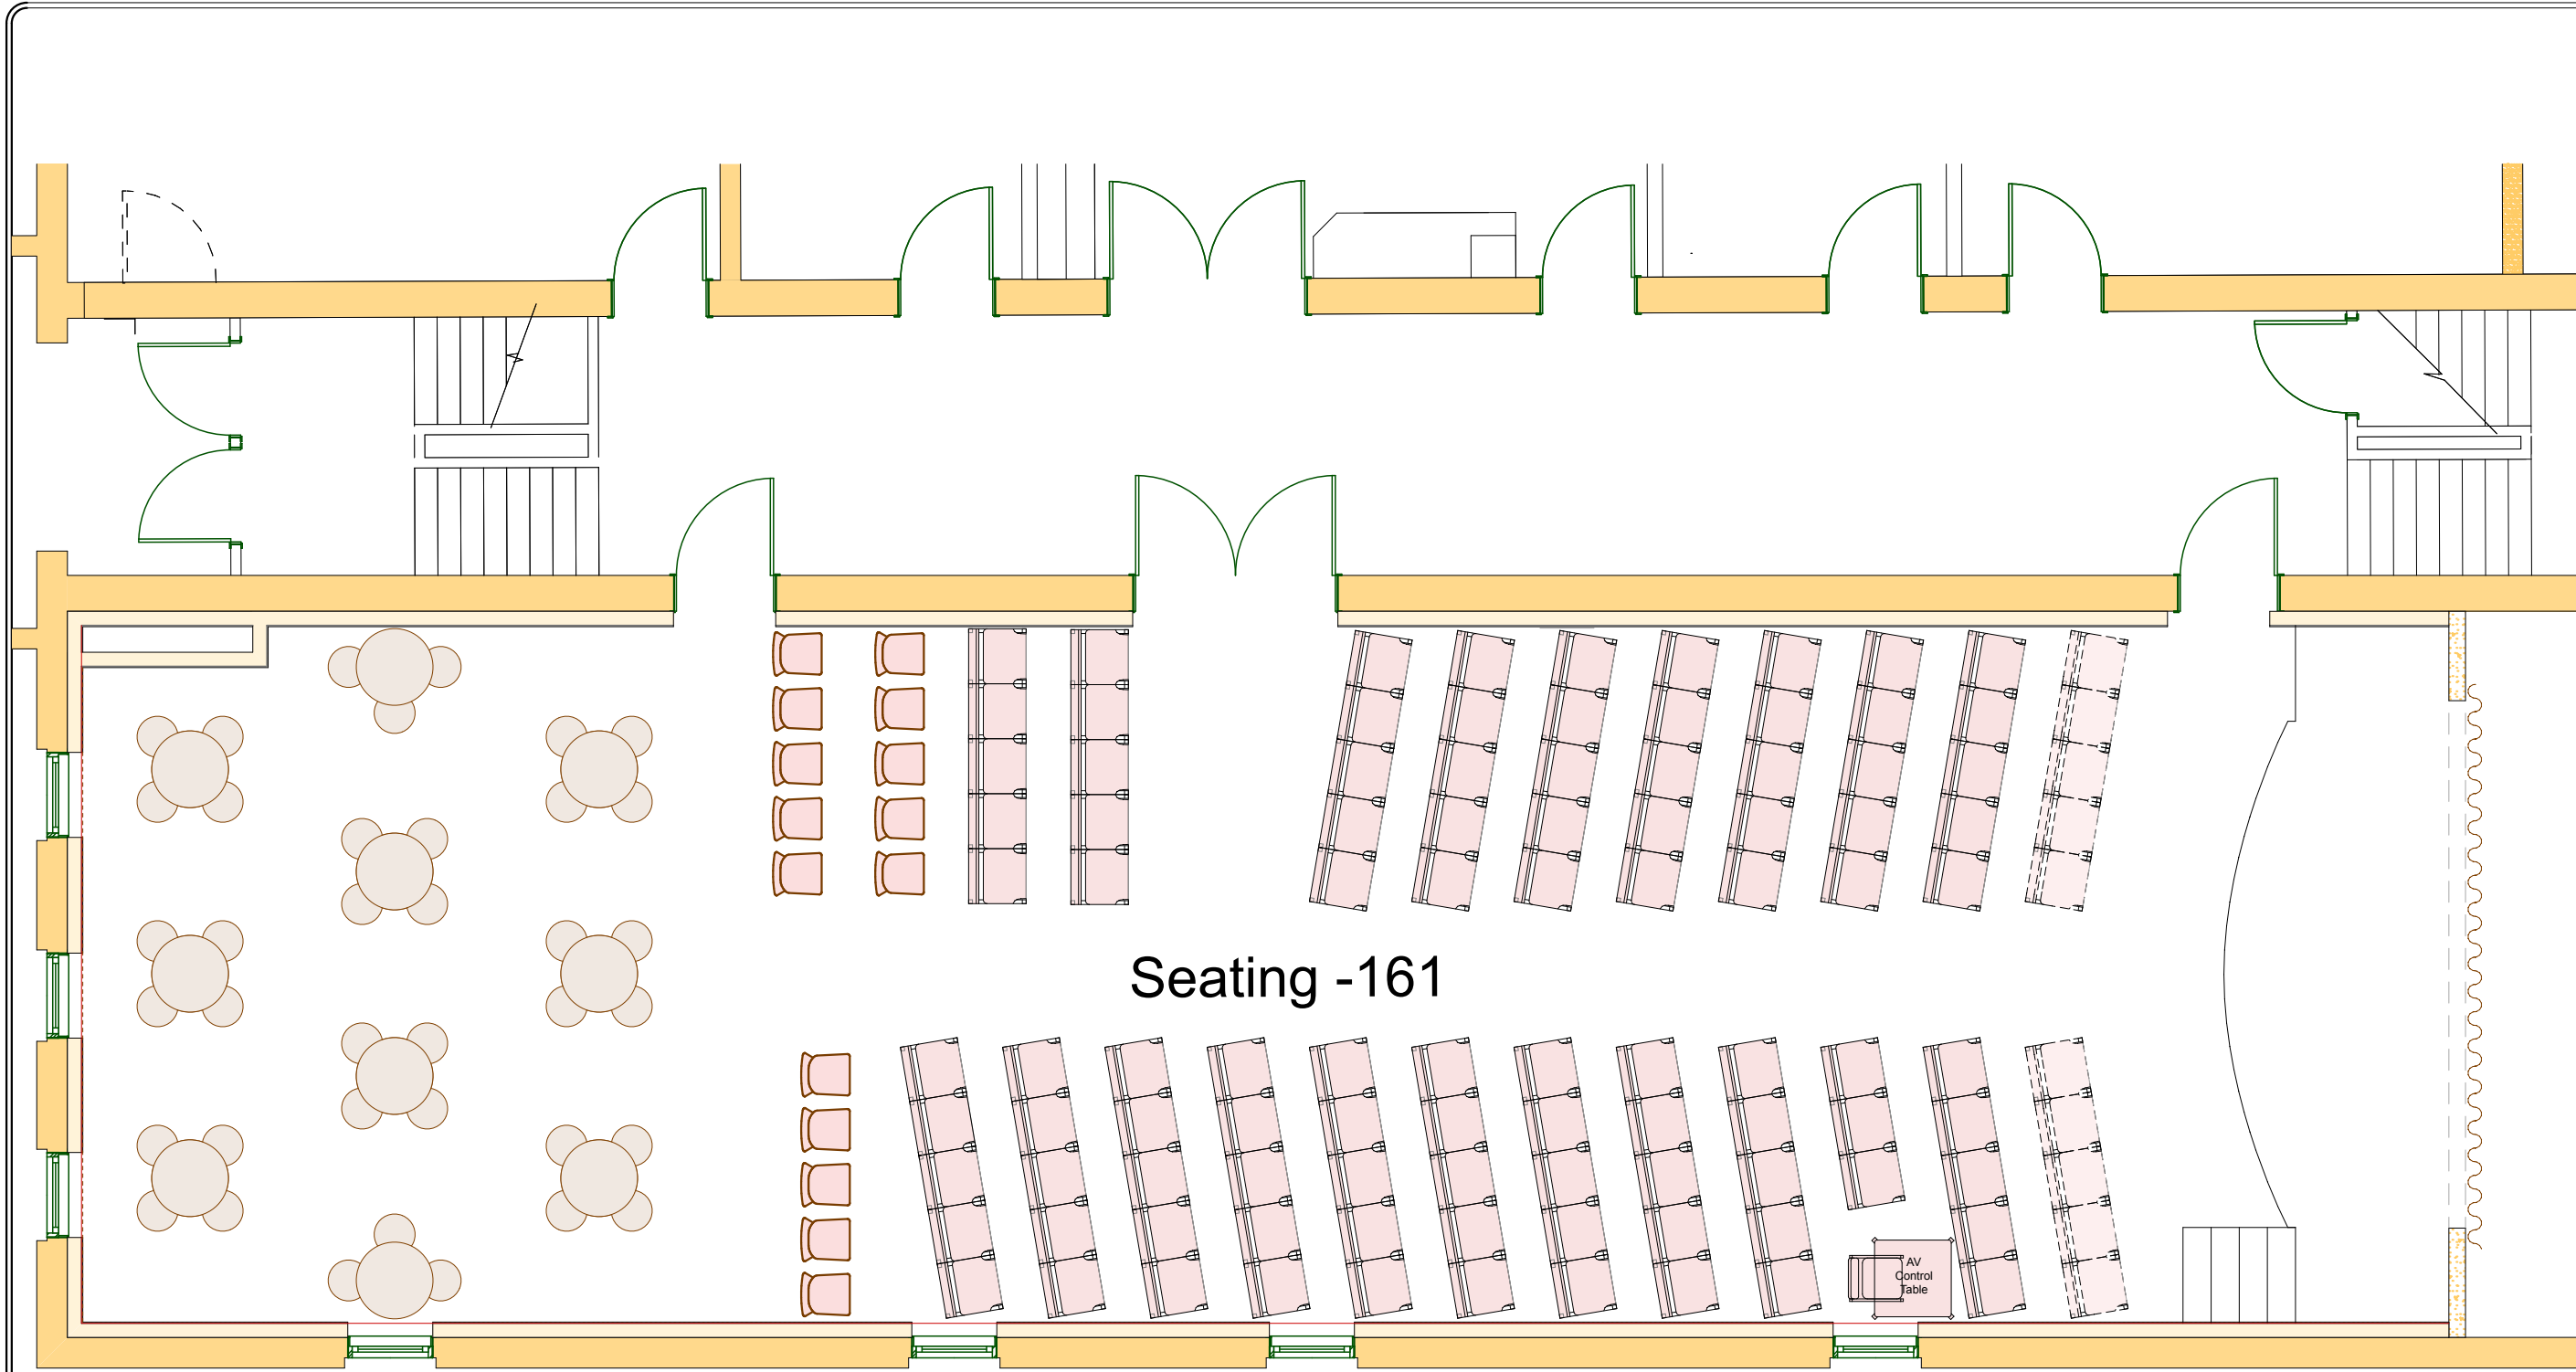

Seating -161


Theater Seating w/High Top Tables

COPYRIGHT © 2016

Northwoods Center
"The Place for Social & Cultural Activities"

PO Box 14 | 15 Third Street Eagle River, WI 54521
 (715) 337-2081

www.nwceagleriver.com
 events@nwceagleriver.com

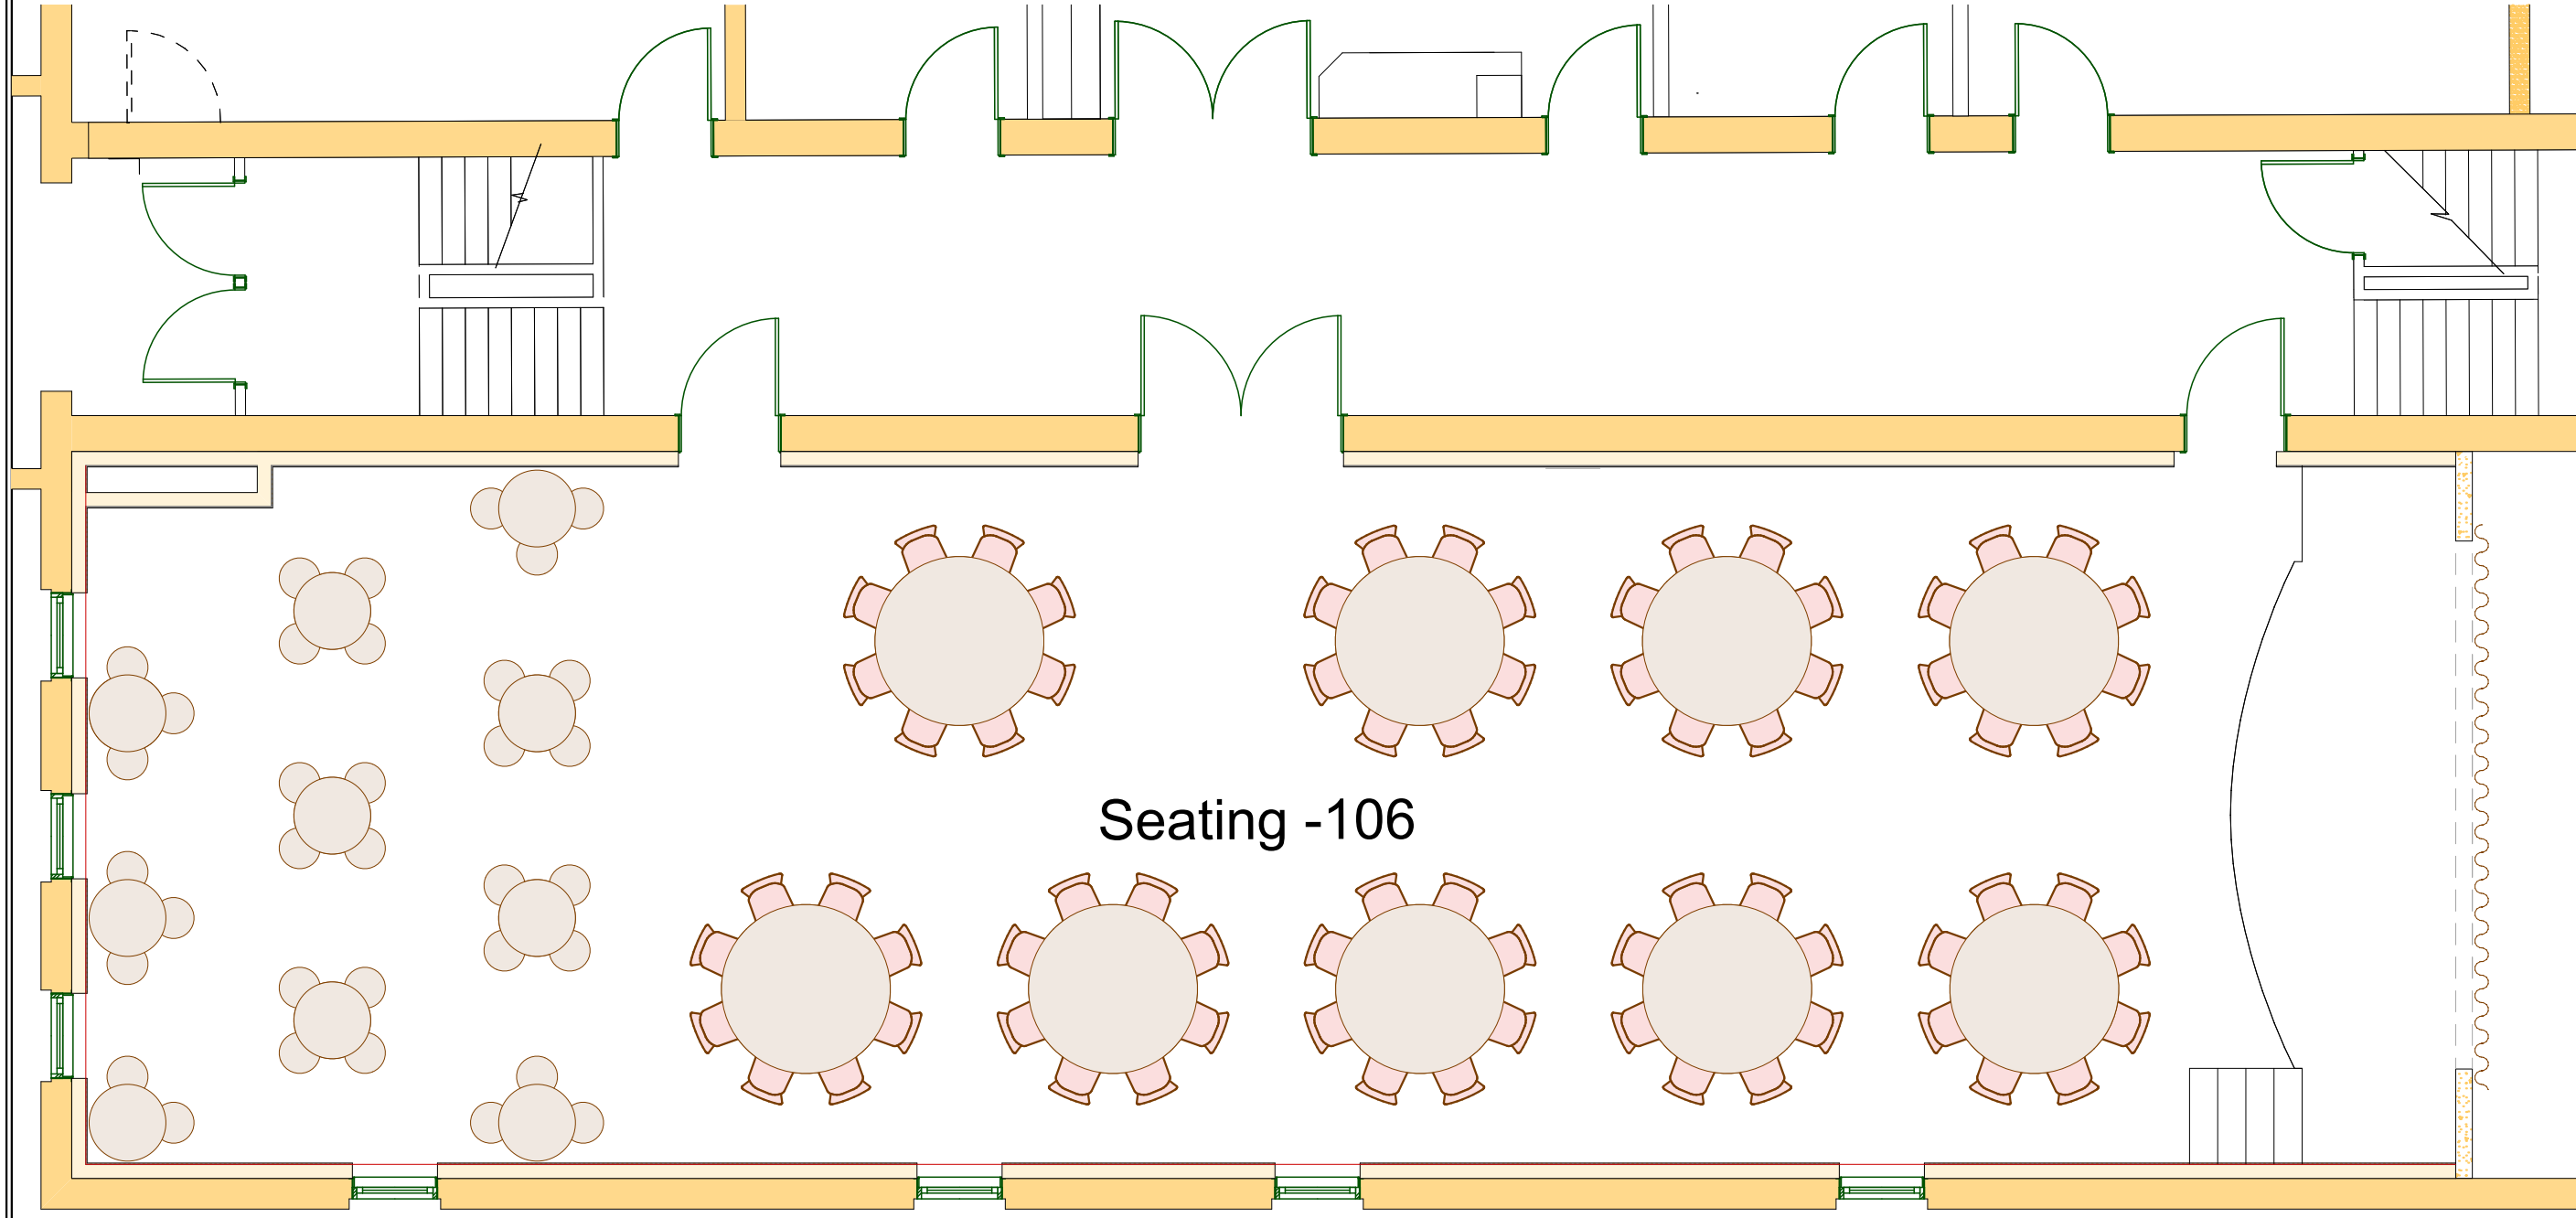

Seating -106


Dinner Theater Seating

COPYRIGHT © 2016

Northwoods Center
"The Place for Social & Cultural Activities"


PO Box 14 | 15 Third Street Eagle River, WI 54521
(715) 337-2081

www.nwceagleriver.com
events@nwceagleriver.com

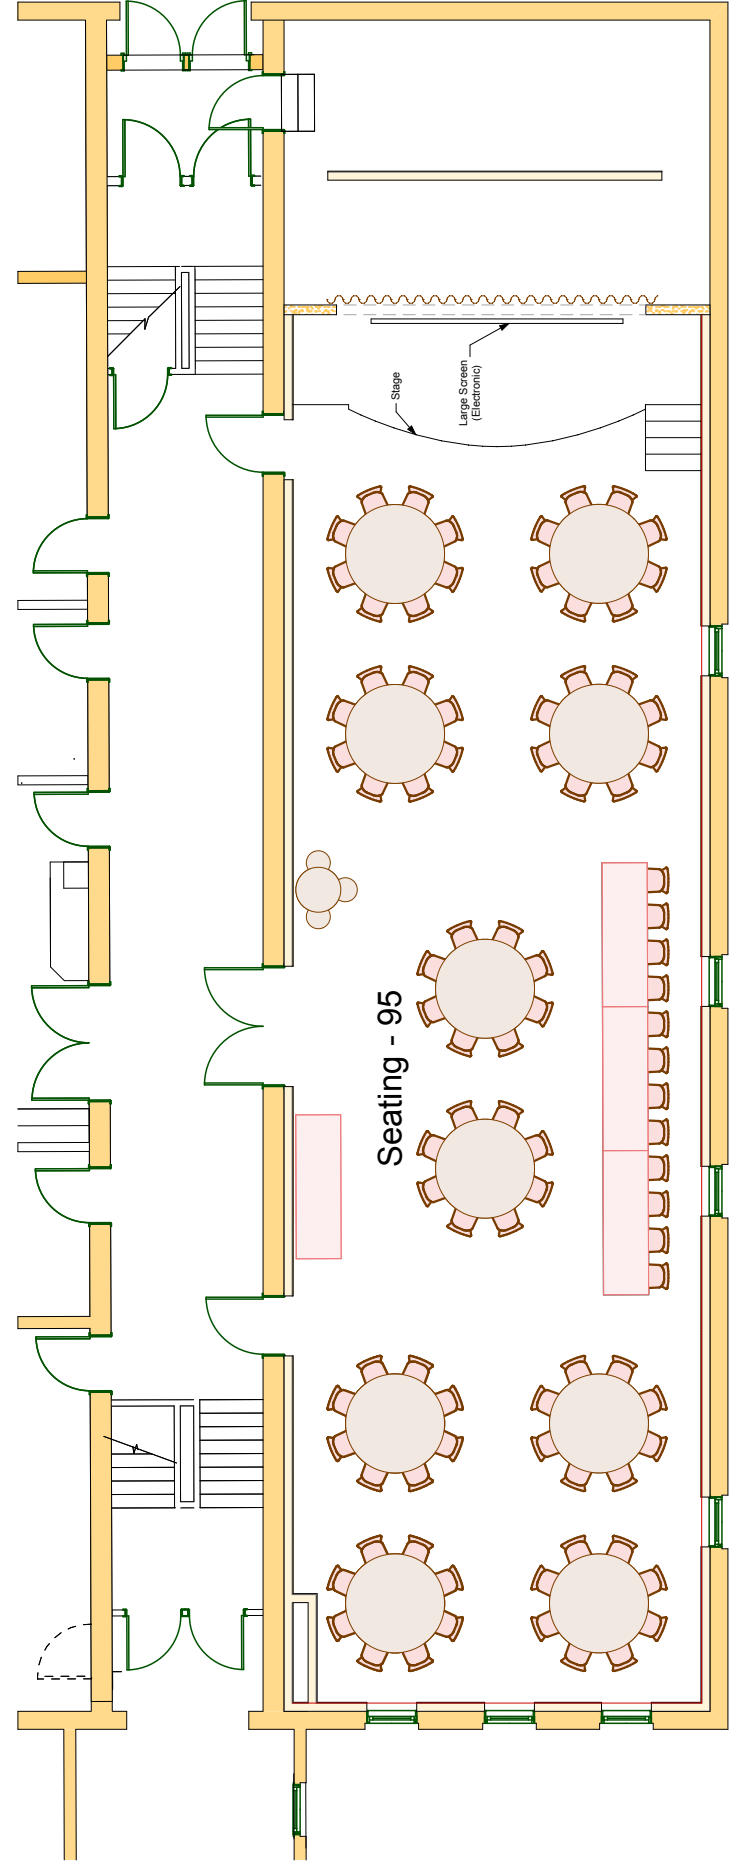


Seating - 95

Wedding Arrangement

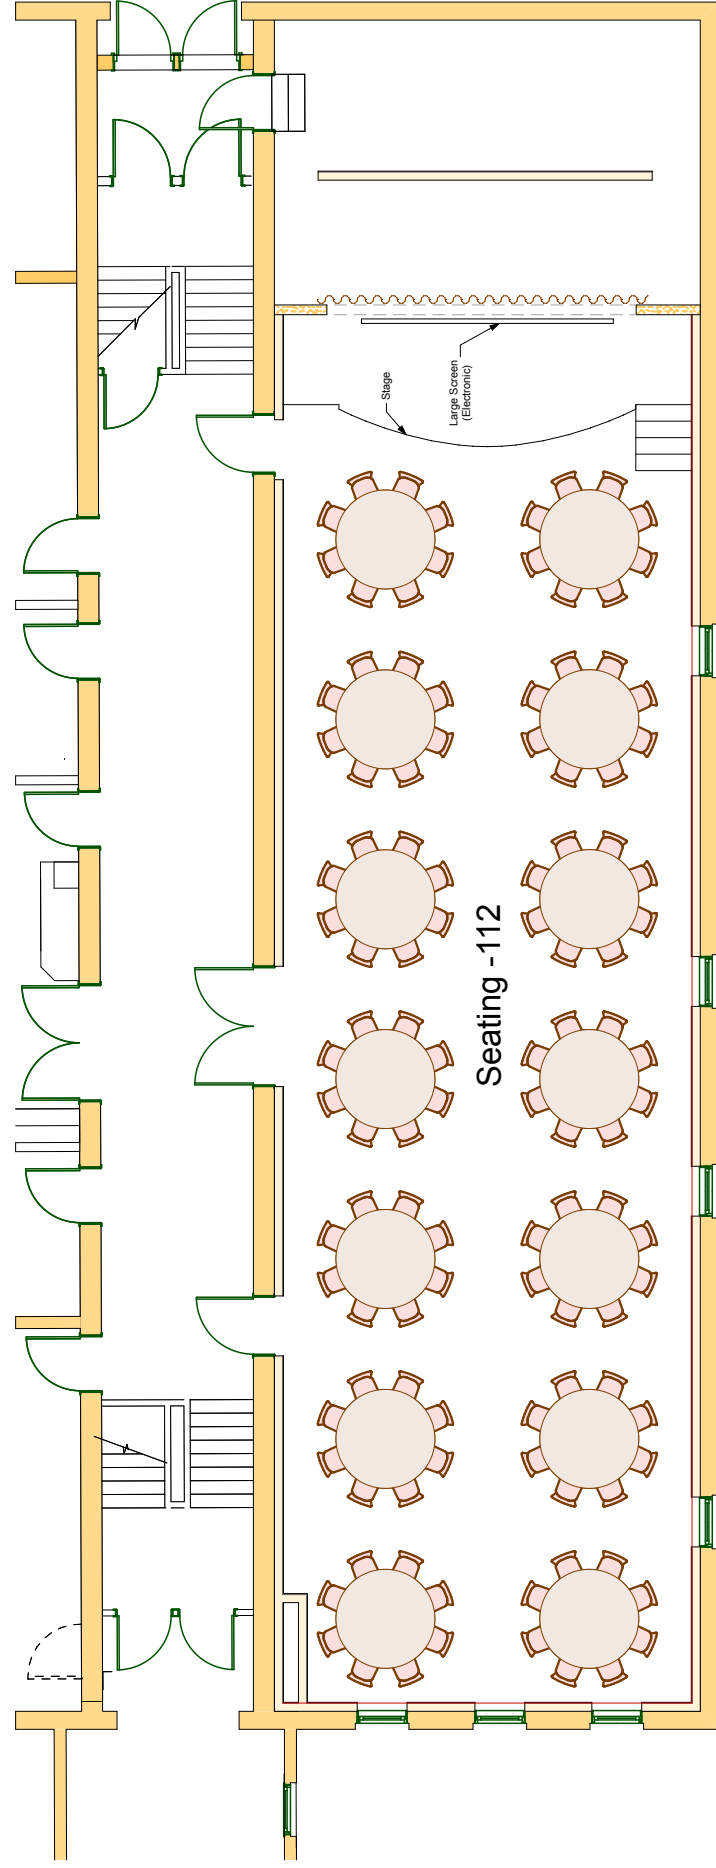

Seating - 112

Banquet Arrangement

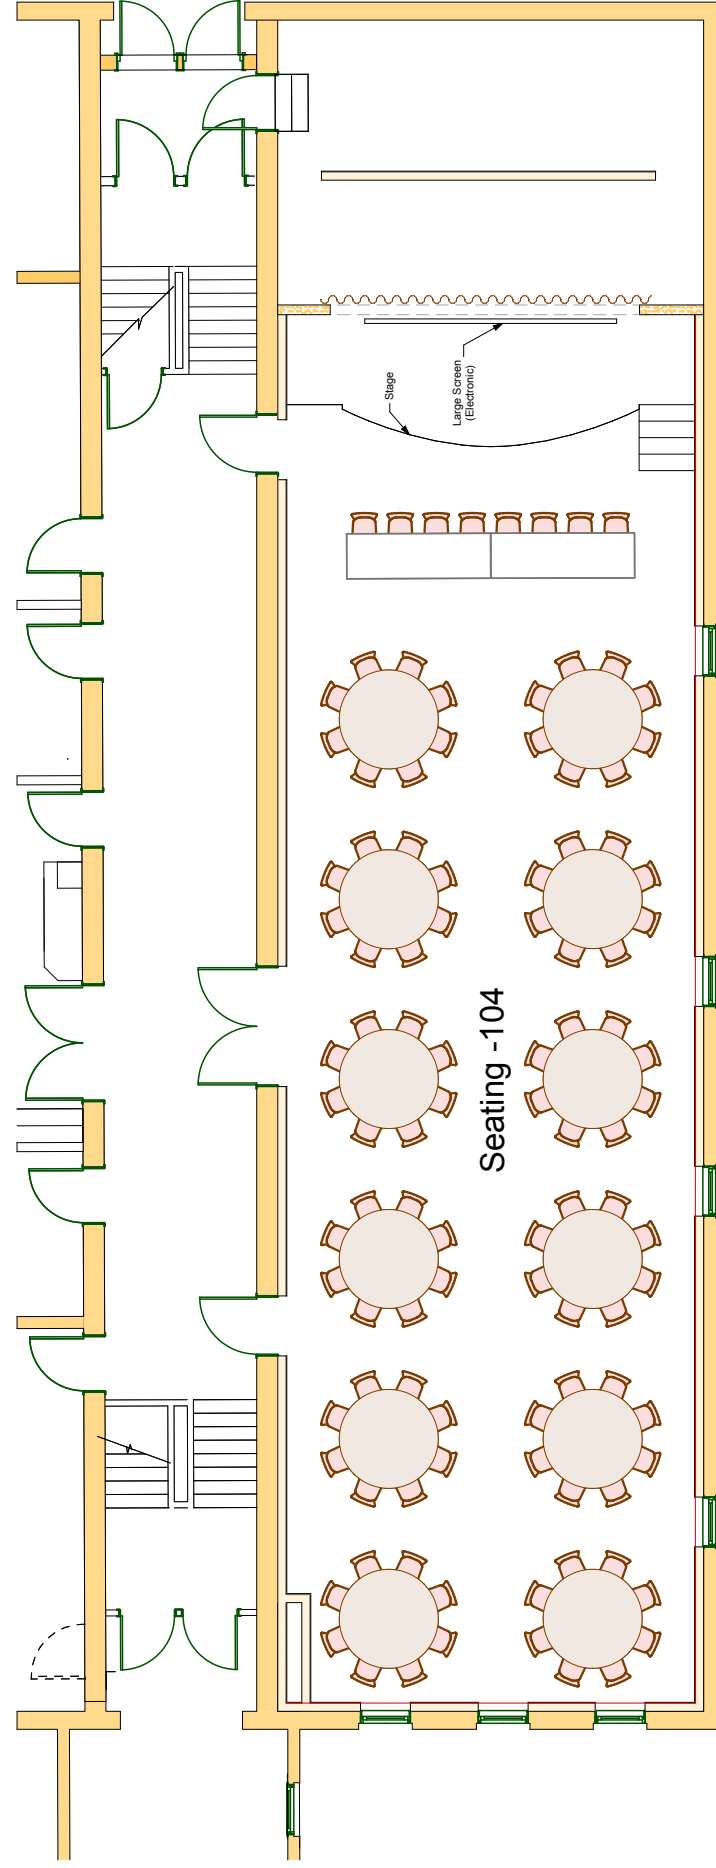

Seating - 104

Banquet Arrangement W/ Head Table

COPYRIGHT © 2016

Northwoods Center


"The Place for Social & Cultural Activities"

PO Box 14 | 15 Third Street

Eagle River, WI 54521

(715) 337-2081

www.nwceagleriver.com
events@nwceagleriver.com

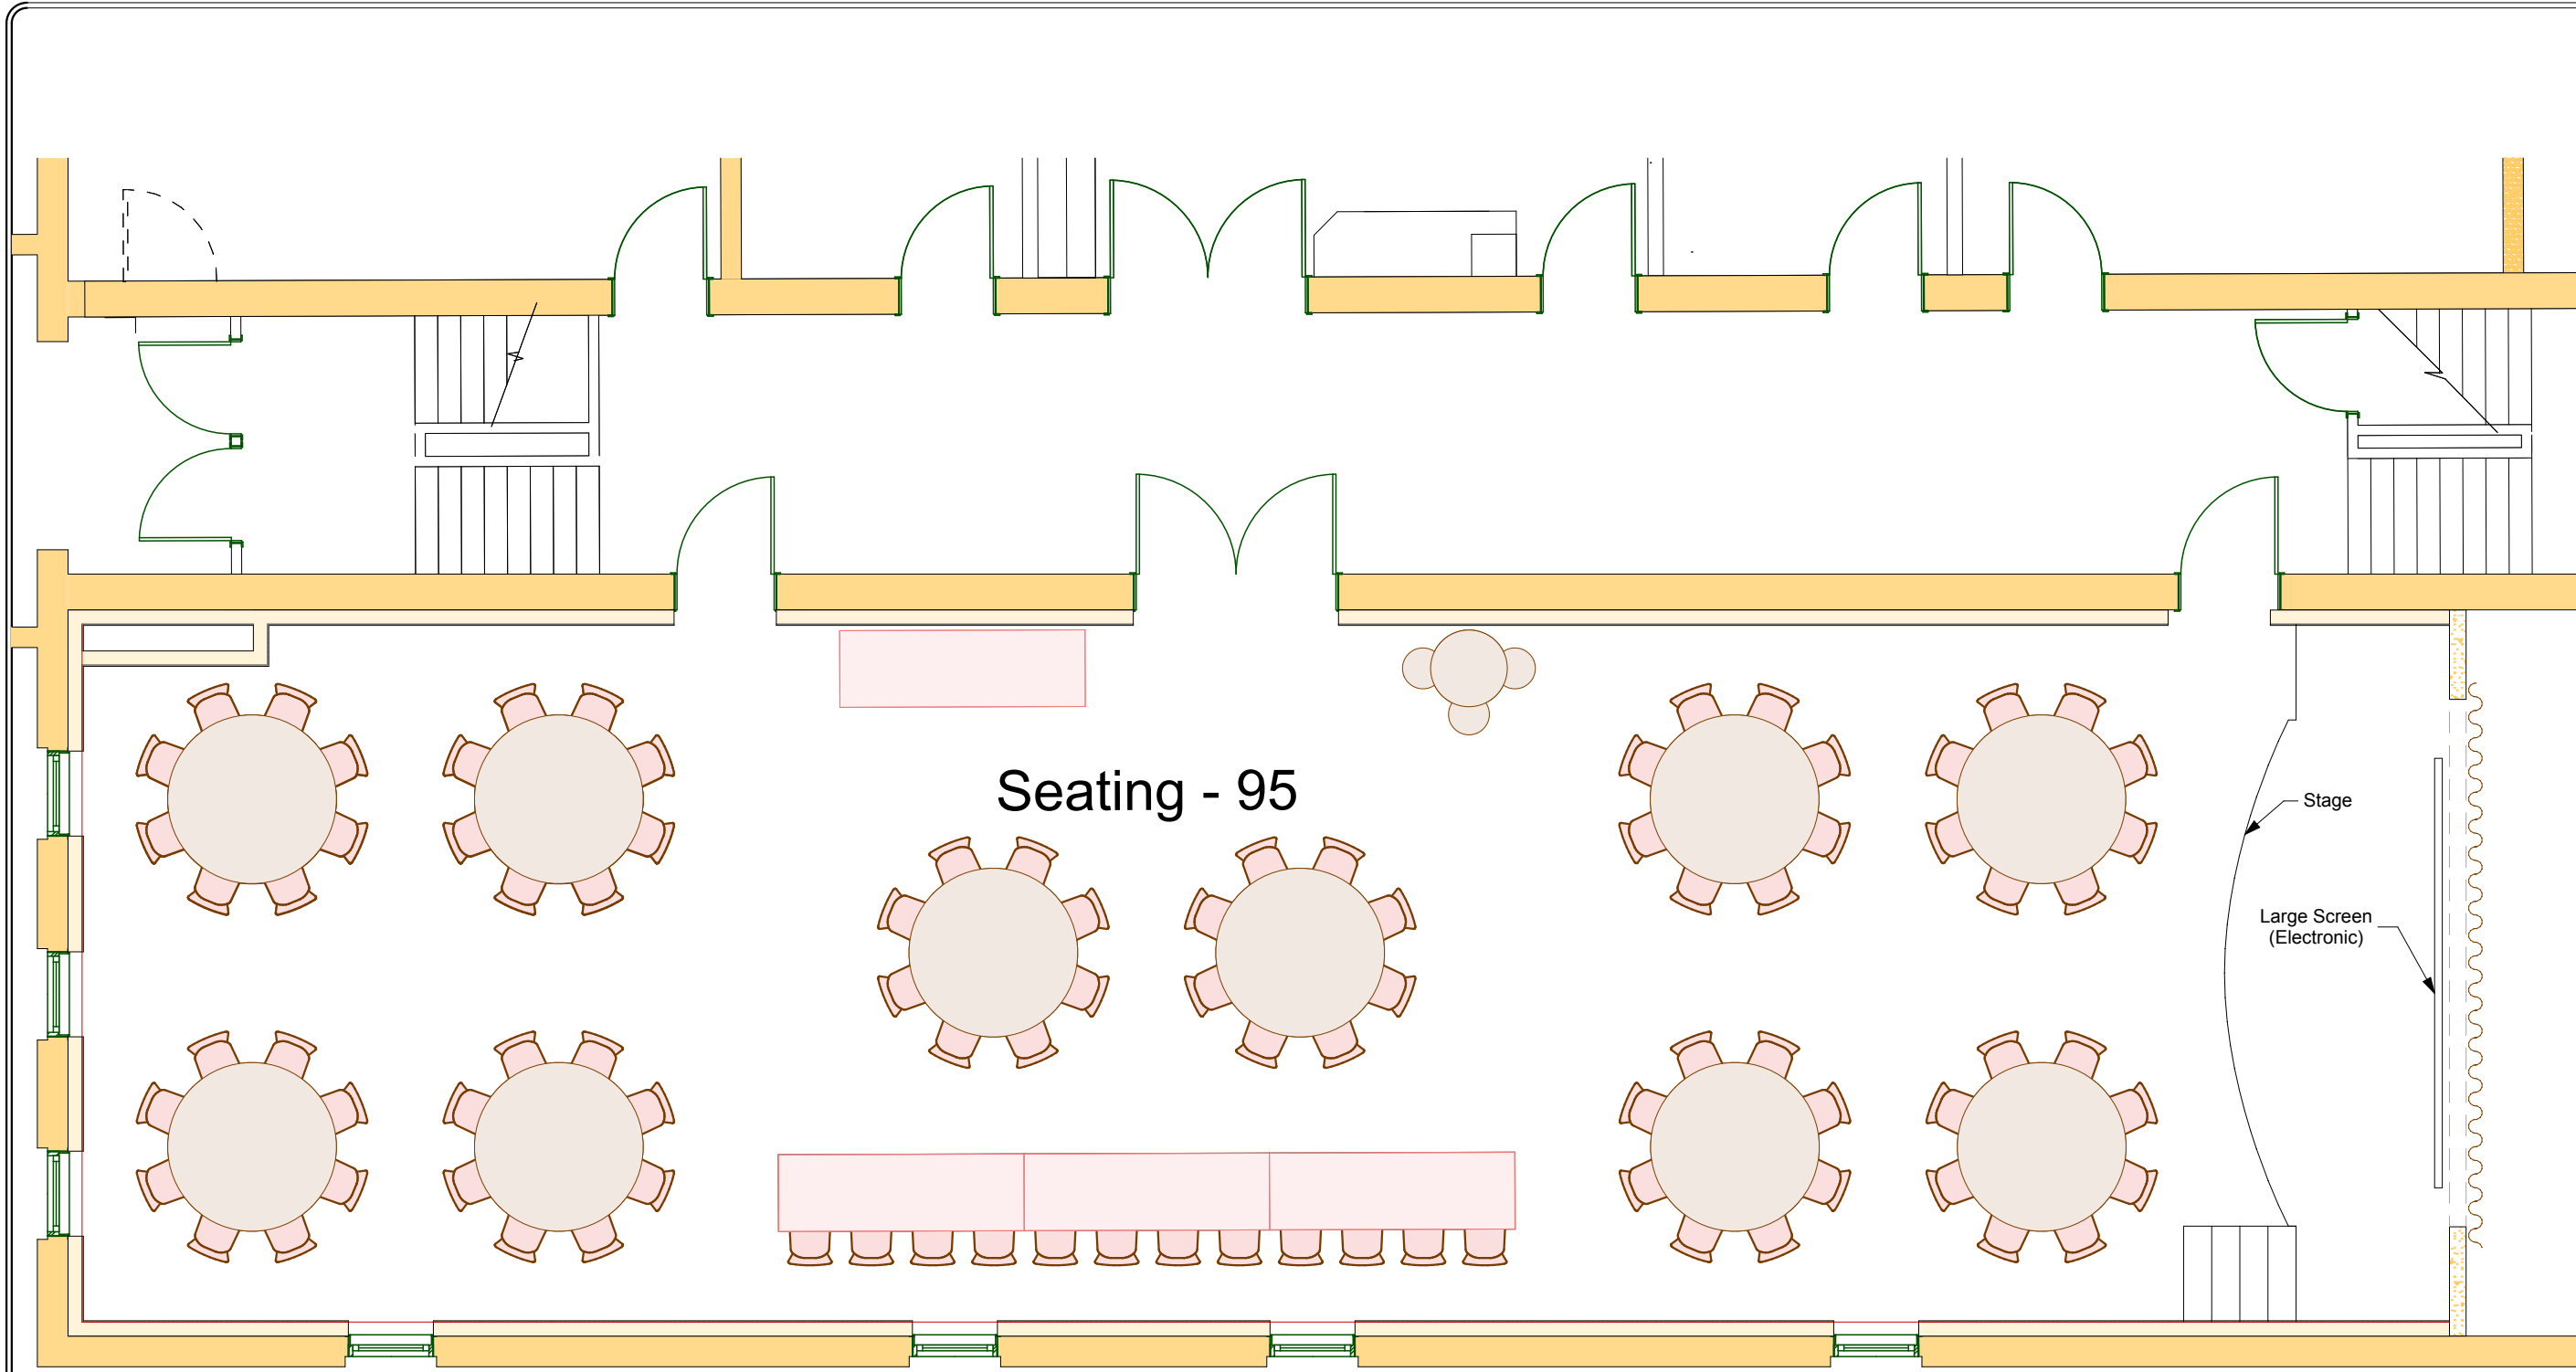

Seating - 95

Stage
Large Screen
(Electronic)


Wedding Arrangement

COPYRIGHT © 2016

Northwoods Center
"The Place for Social & Cultural Activities"

PO Box 14 | 15 Third Street Eagle River, WI 54521
 (715) 337-2081

www.nwceagleriver.com
 events@nwceagleriver.com

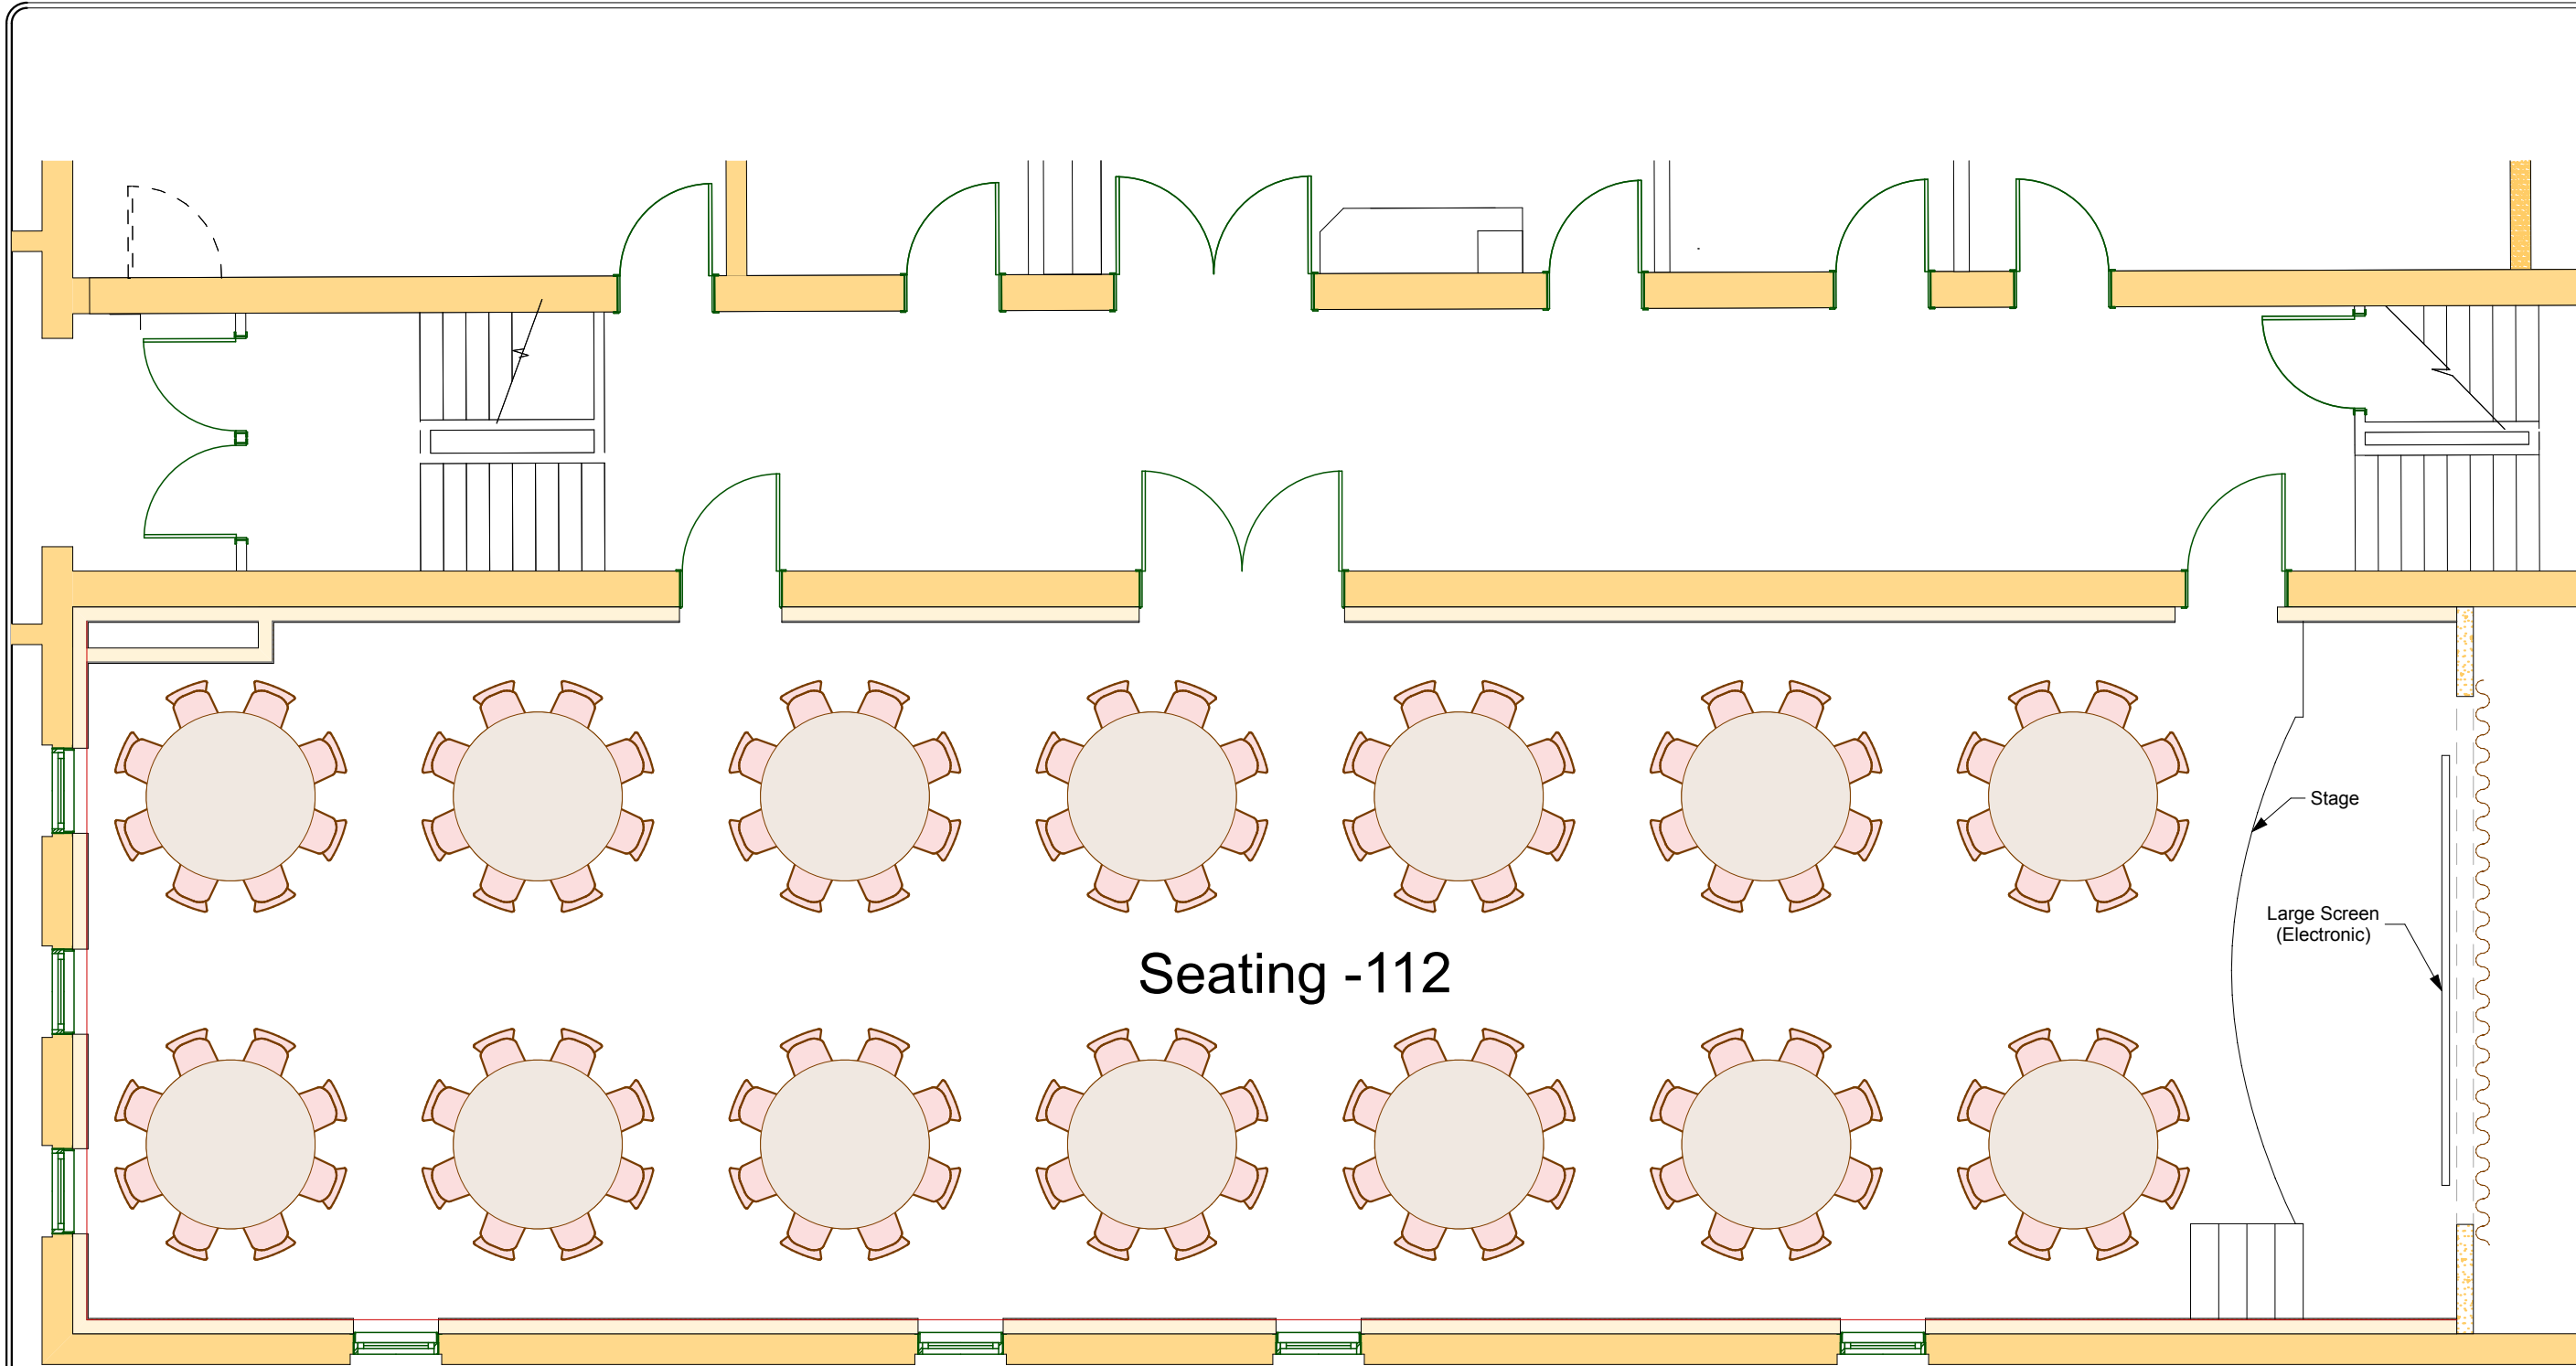

Seating -112


Banquet Arrangement

COPYRIGHT © 2016

Northwoods Center
"The Place for Social & Cultural Activities"

PO Box 14 | 15 Third Street Eagle River, WI 54521
(715) 337-2081

www.nwceagleriver.com
events@nwceagleriver.com

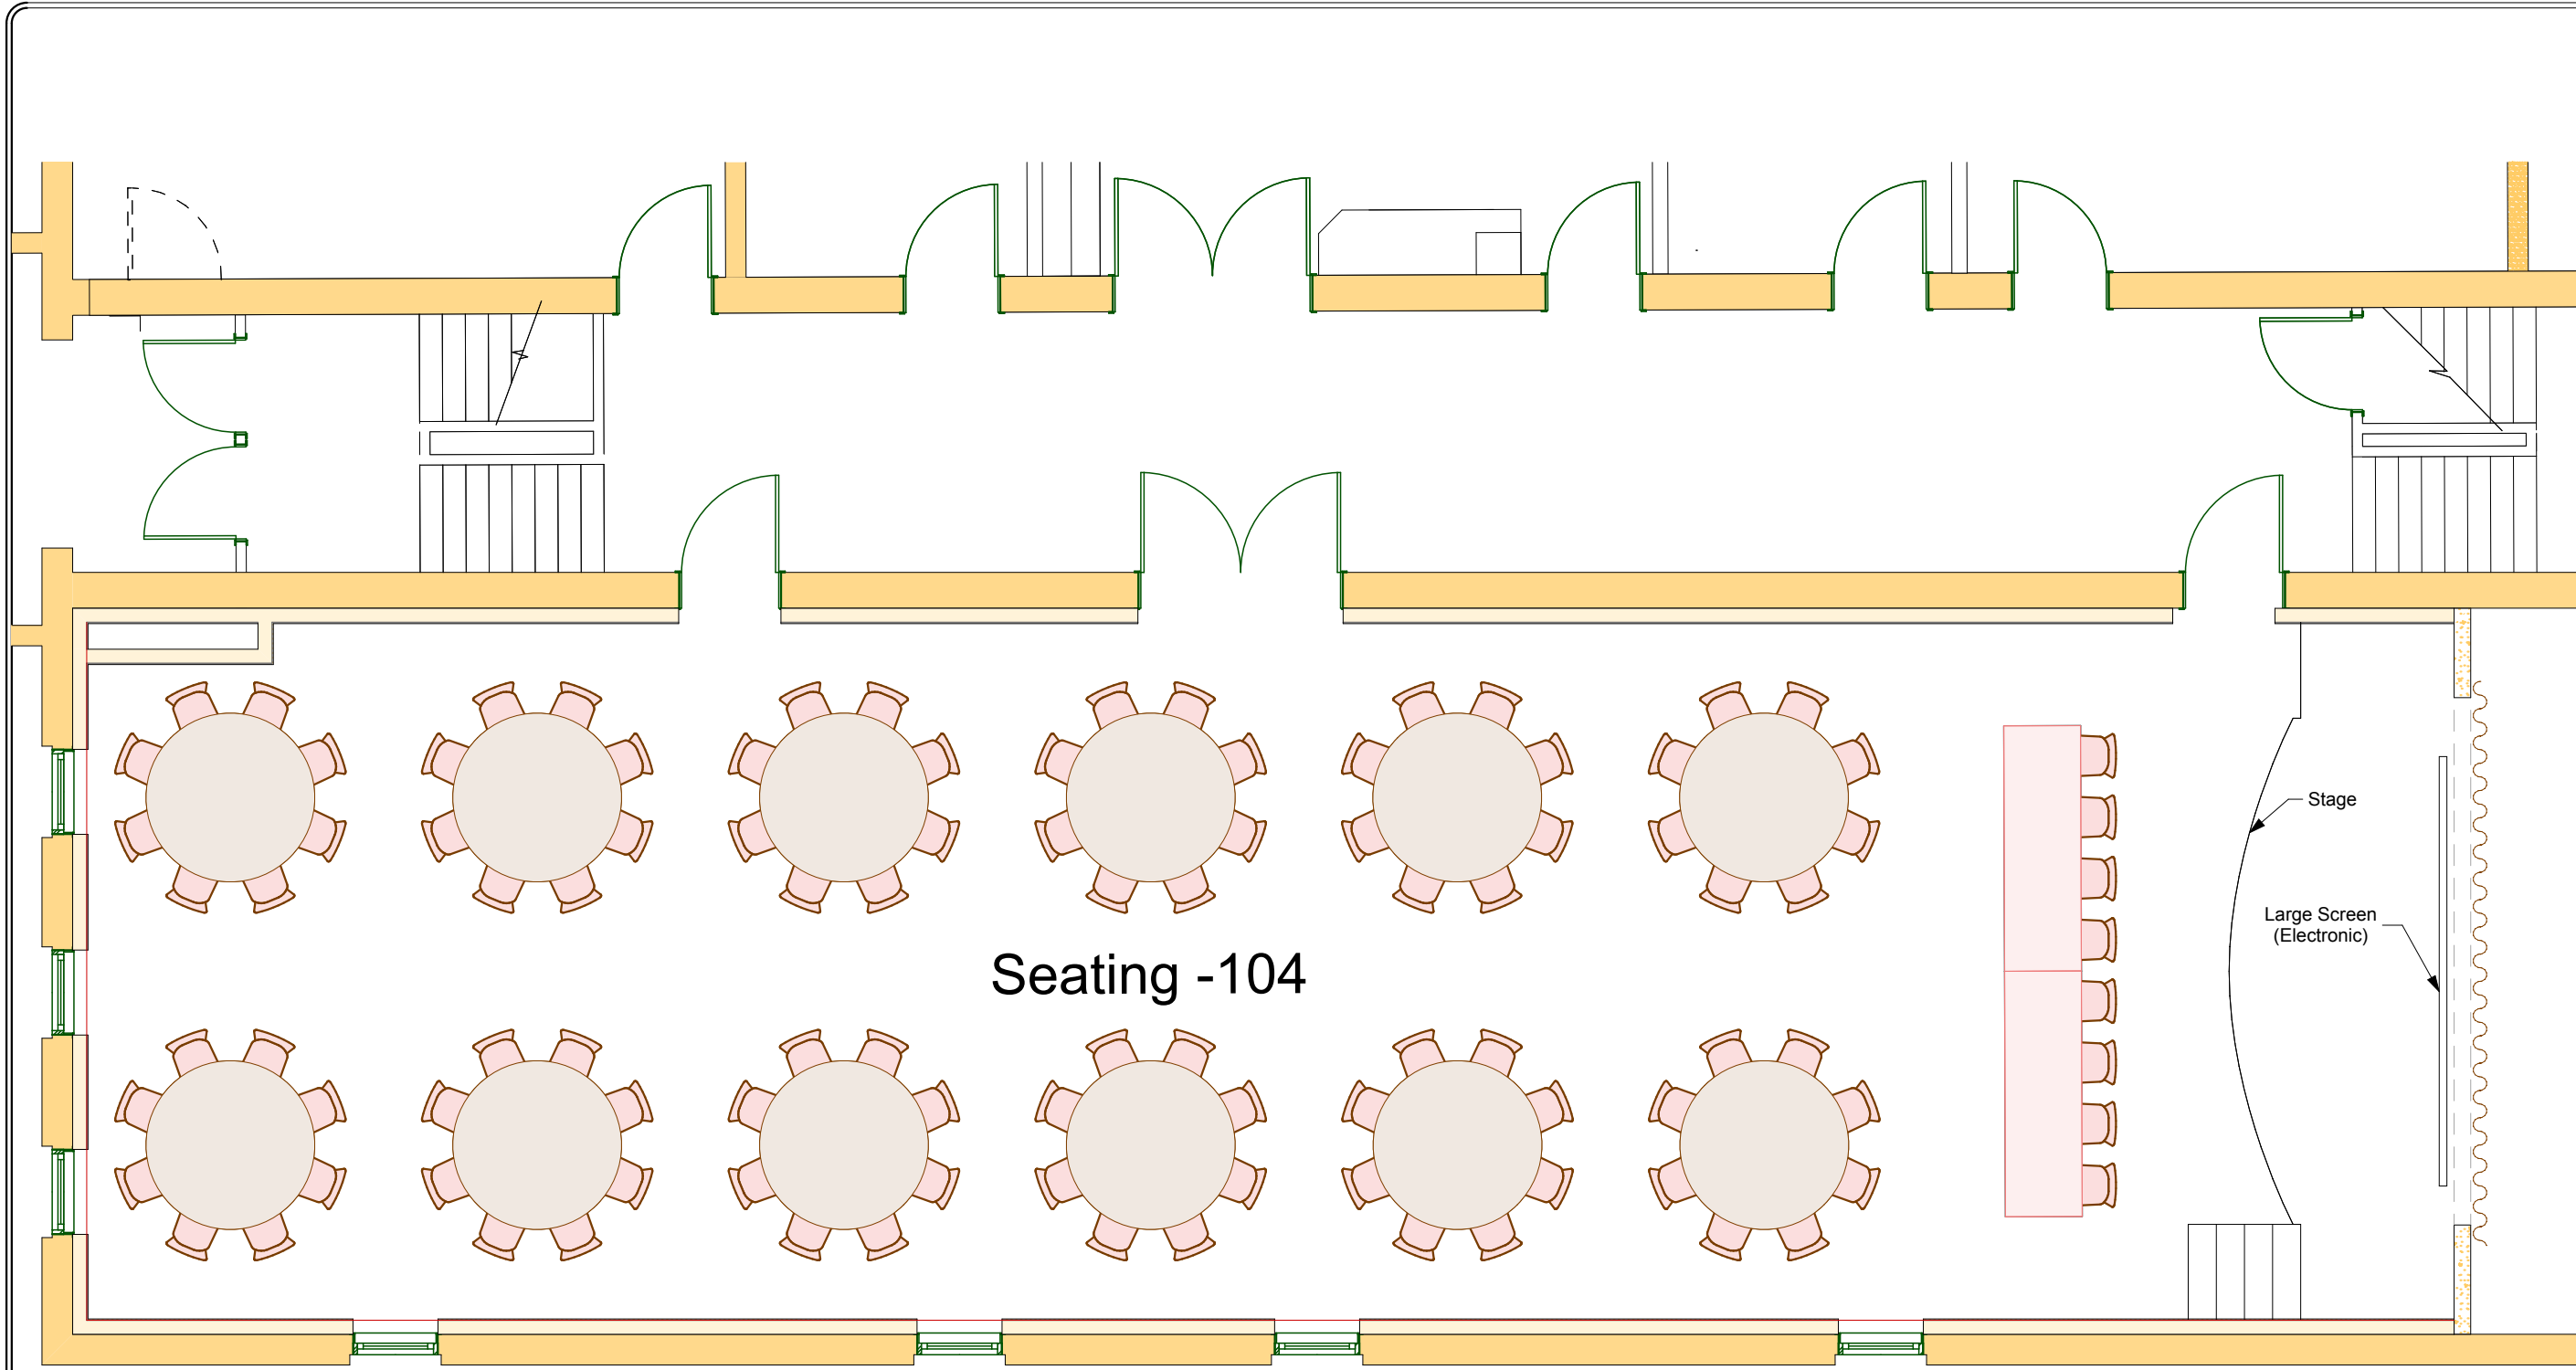

Seating -104


Banquet Arrangement W/ Head Table

COPYRIGHT © 2016

Northwoods Center
"The Place for Social & Cultural Activities"


PO Box 14 | 15 Third Street Eagle River, WI 54521
(715) 337-2081

www.nwceagleriver.com
events@nwceagleriver.com

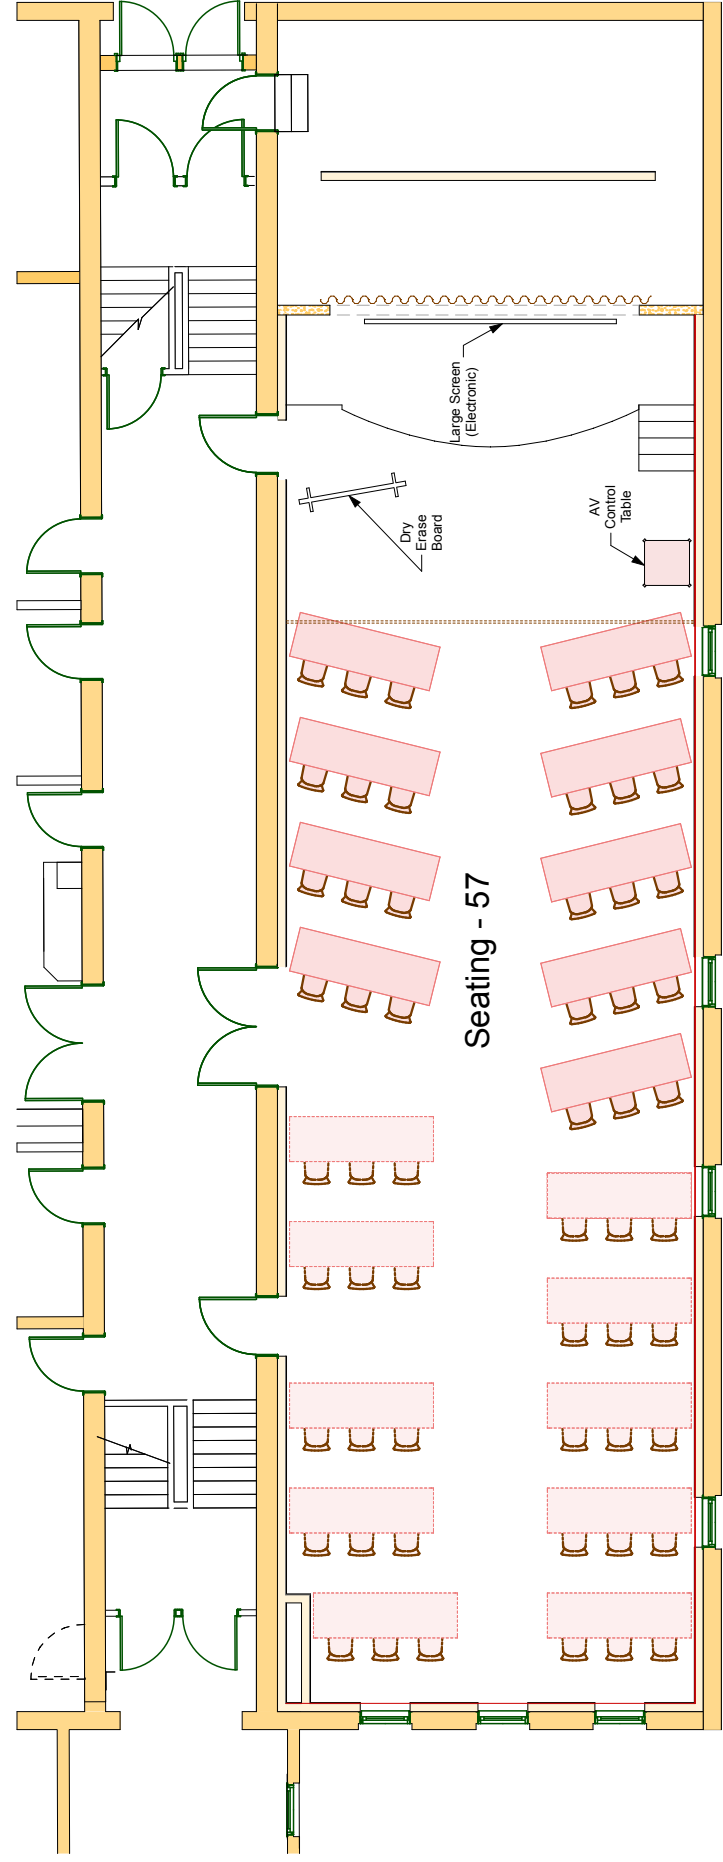


Seating - 57

Seminar Arrangement

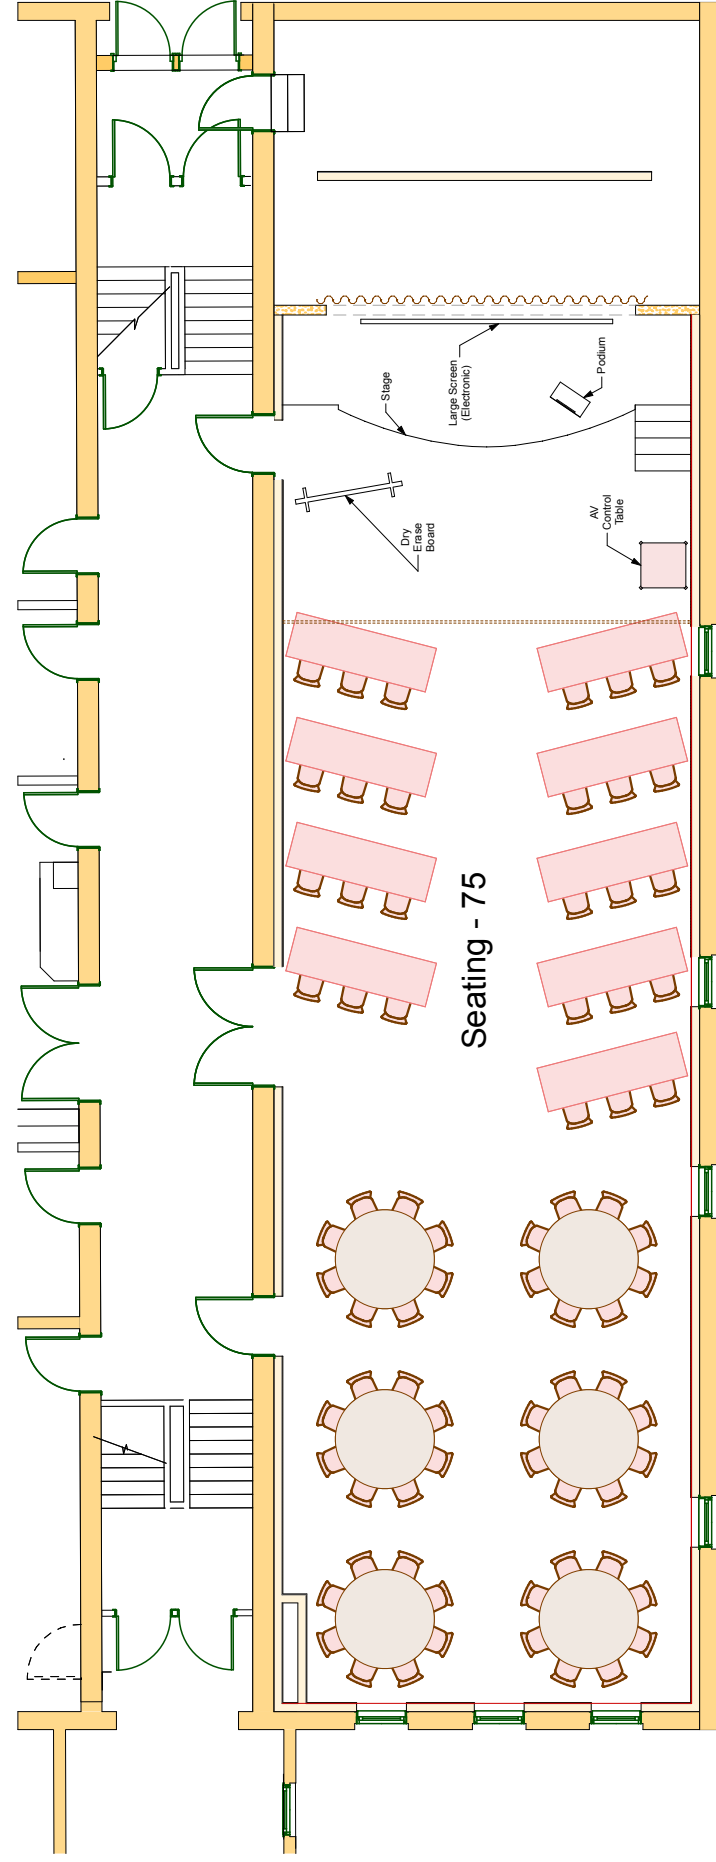

Seating - 75

Seminar Arrangement w/ Round Tables

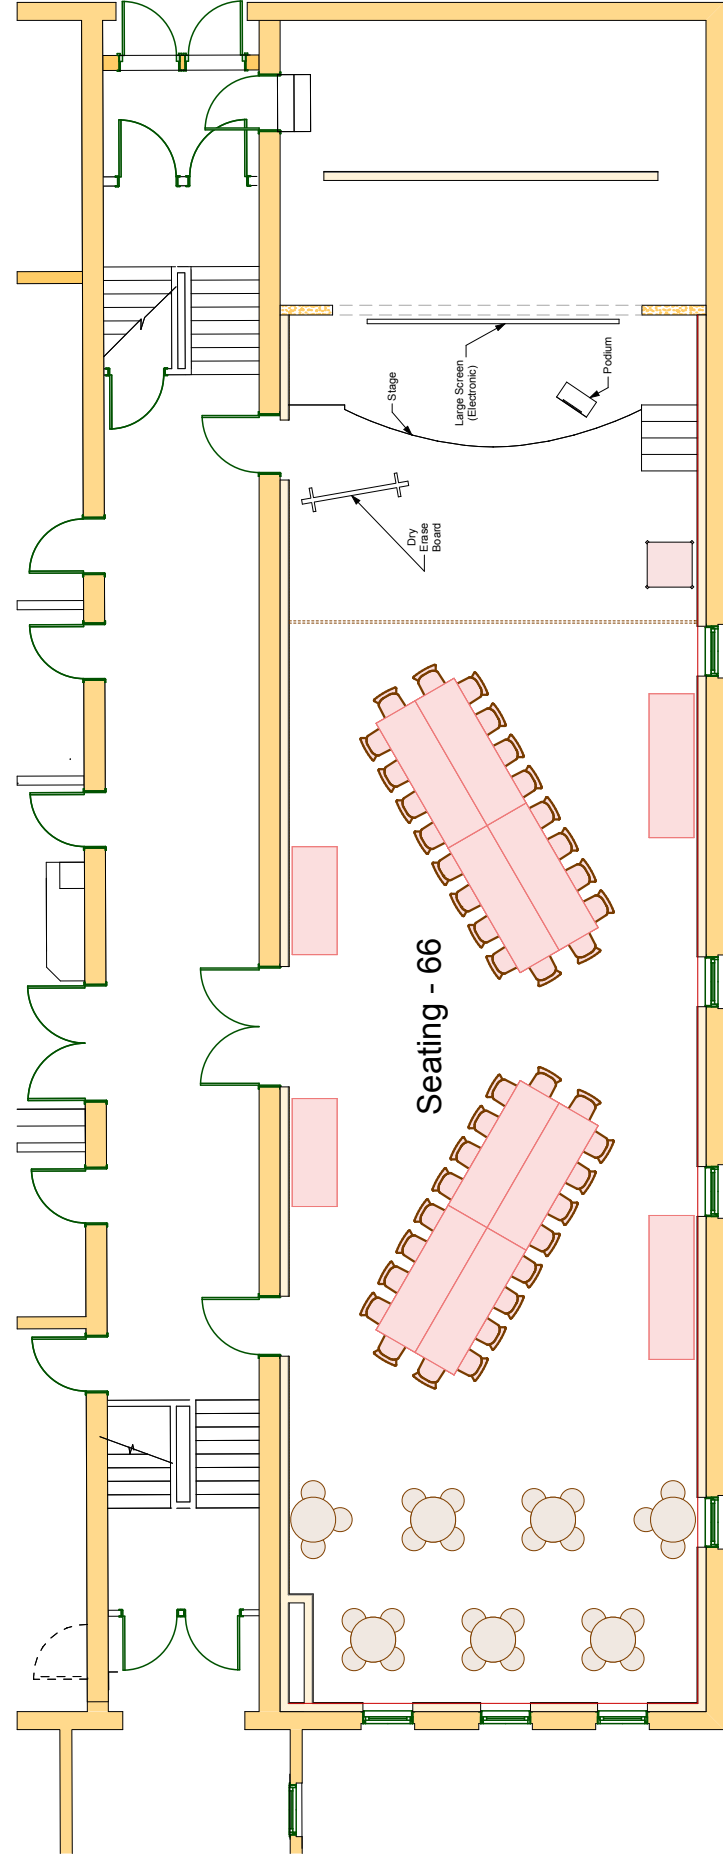

Seating - 66

Conference Arrangement


COPYRIGHT © 2016

Northwoods Center

"The Place for Social & Cultural Activities"

PO Box 14 | 15 Third Street Eagle River, WI 54521
(715) 337-2081

www.nwceagleriver.com
events@nwceagleriver.com

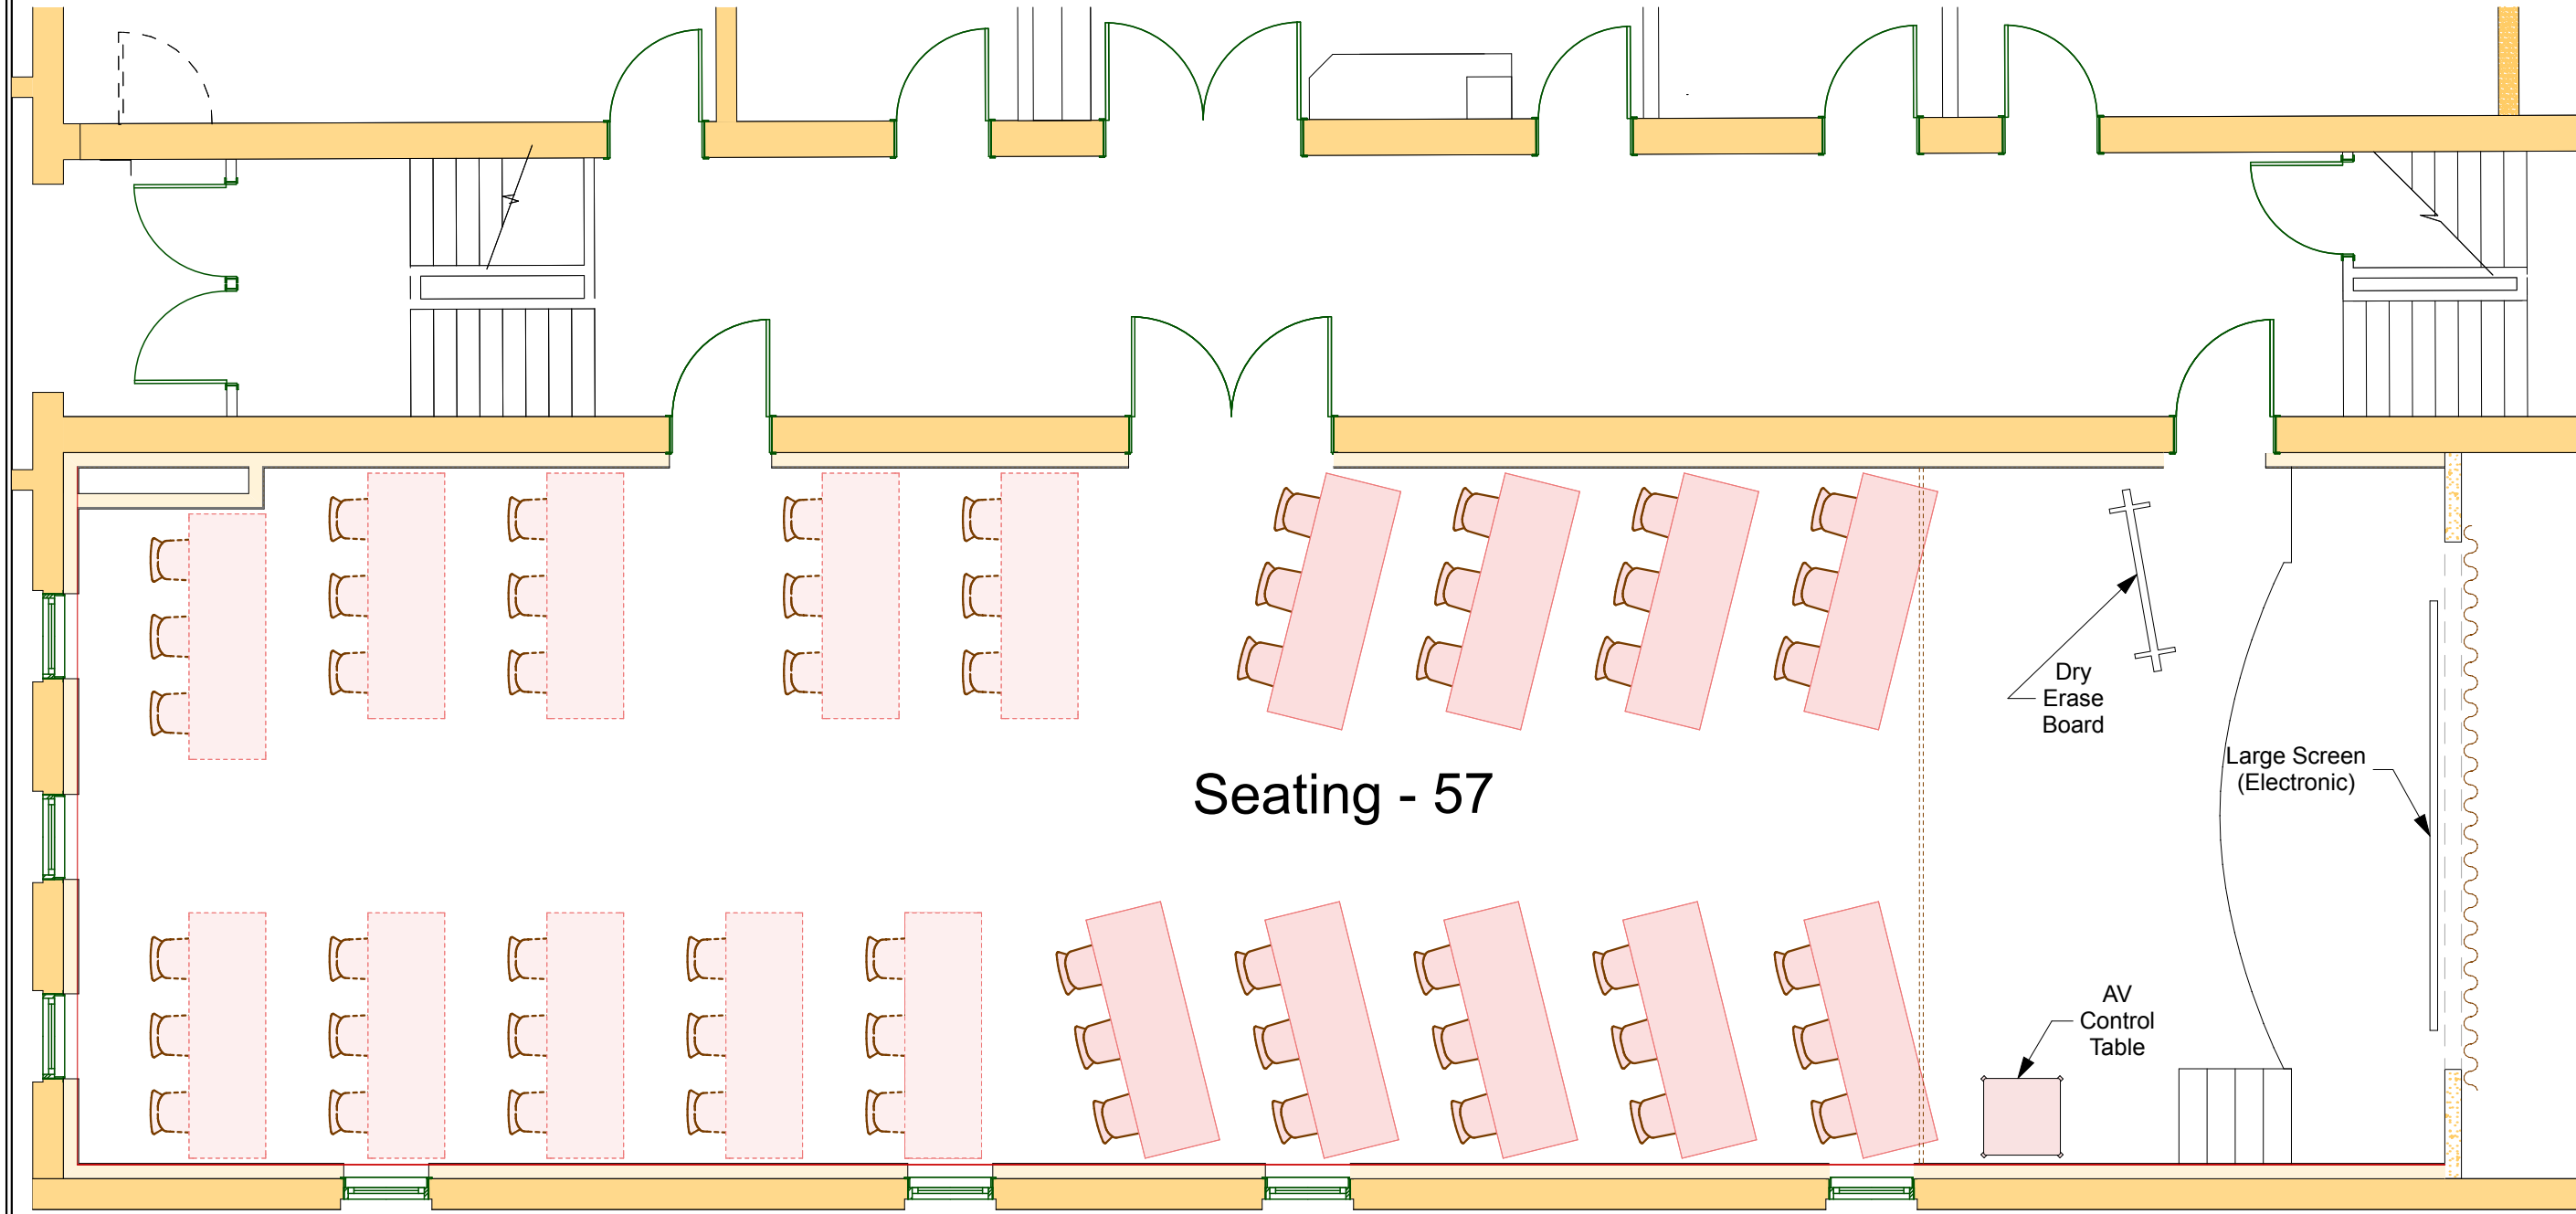


Seminar Arrangement

COPYRIGHT © 2016

Northwoods Center
"The Place for Social & Cultural Activities"

PO Box 14 | 15 Third Street | Eagle River, WI 54521
(715) 337-2081

www.nwceagleriver.com
events@nwceagleriver.com

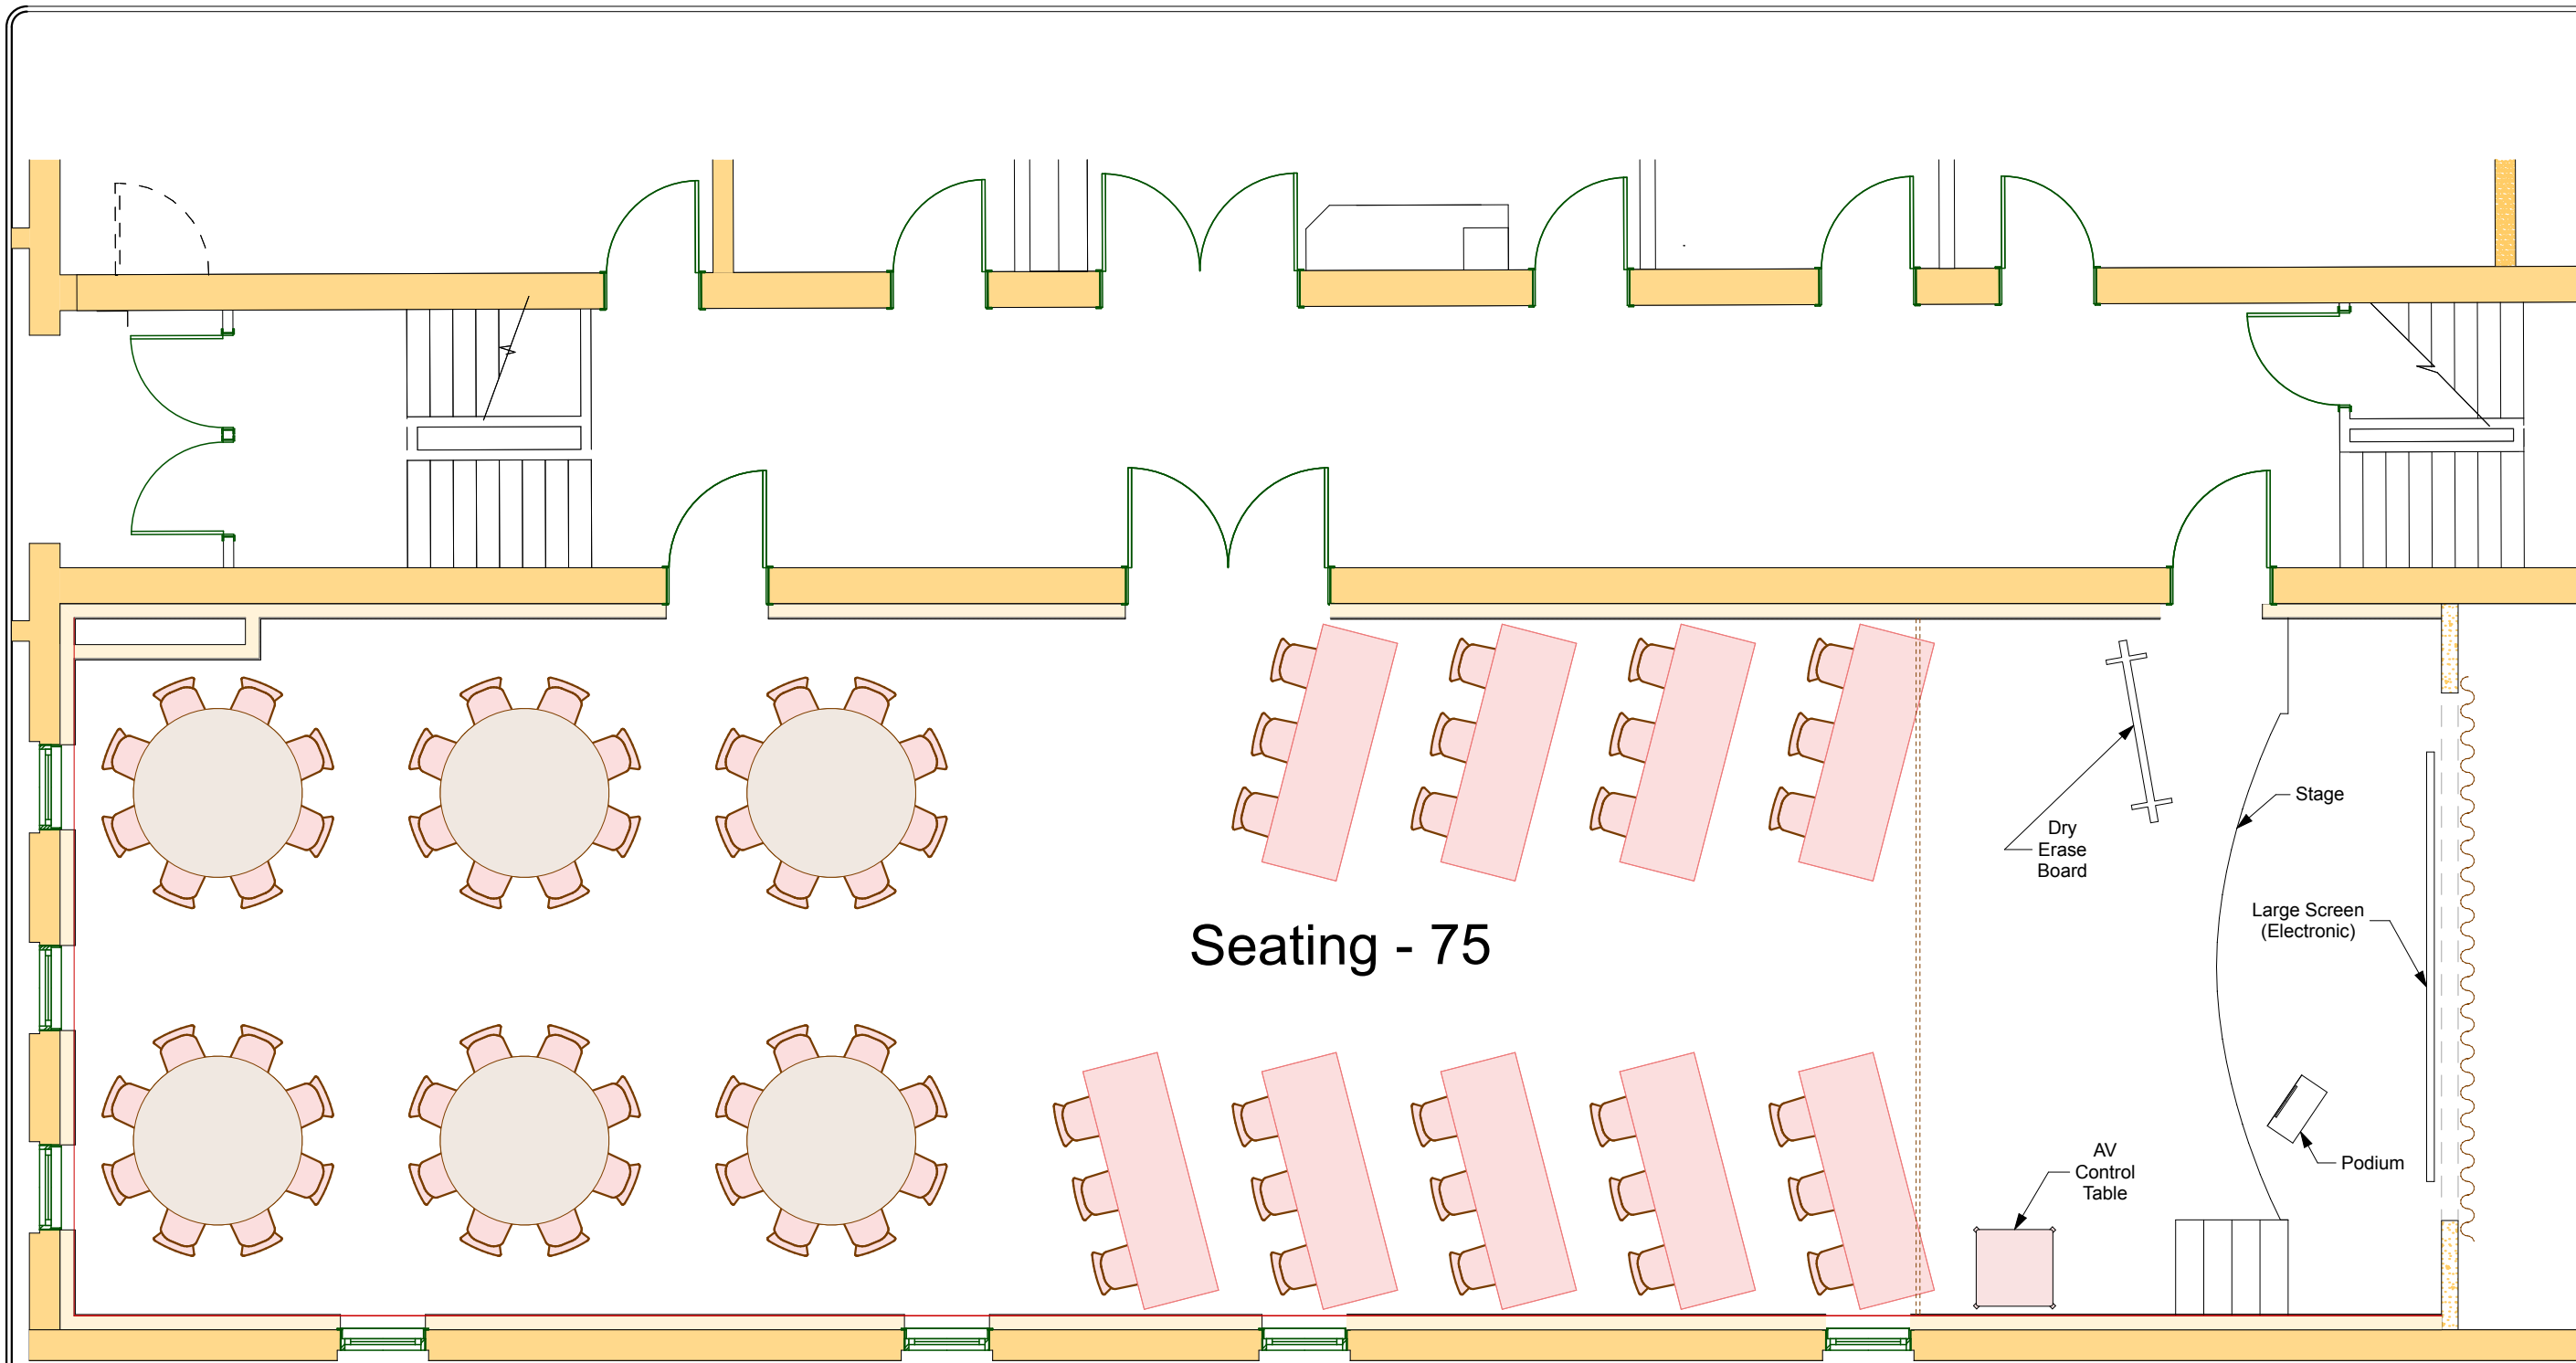

Seating - 75


Seminar Arrangement w/ Round Tables

COPYRIGHT © 2016

Northwoods Center
"The Place for Social & Cultural Activities"

PO Box 14 | 15 Third Street | Eagle River, WI 54521
 (715) 337-2081

www.nwceagleriver.com
 events@nwceagleriver.com

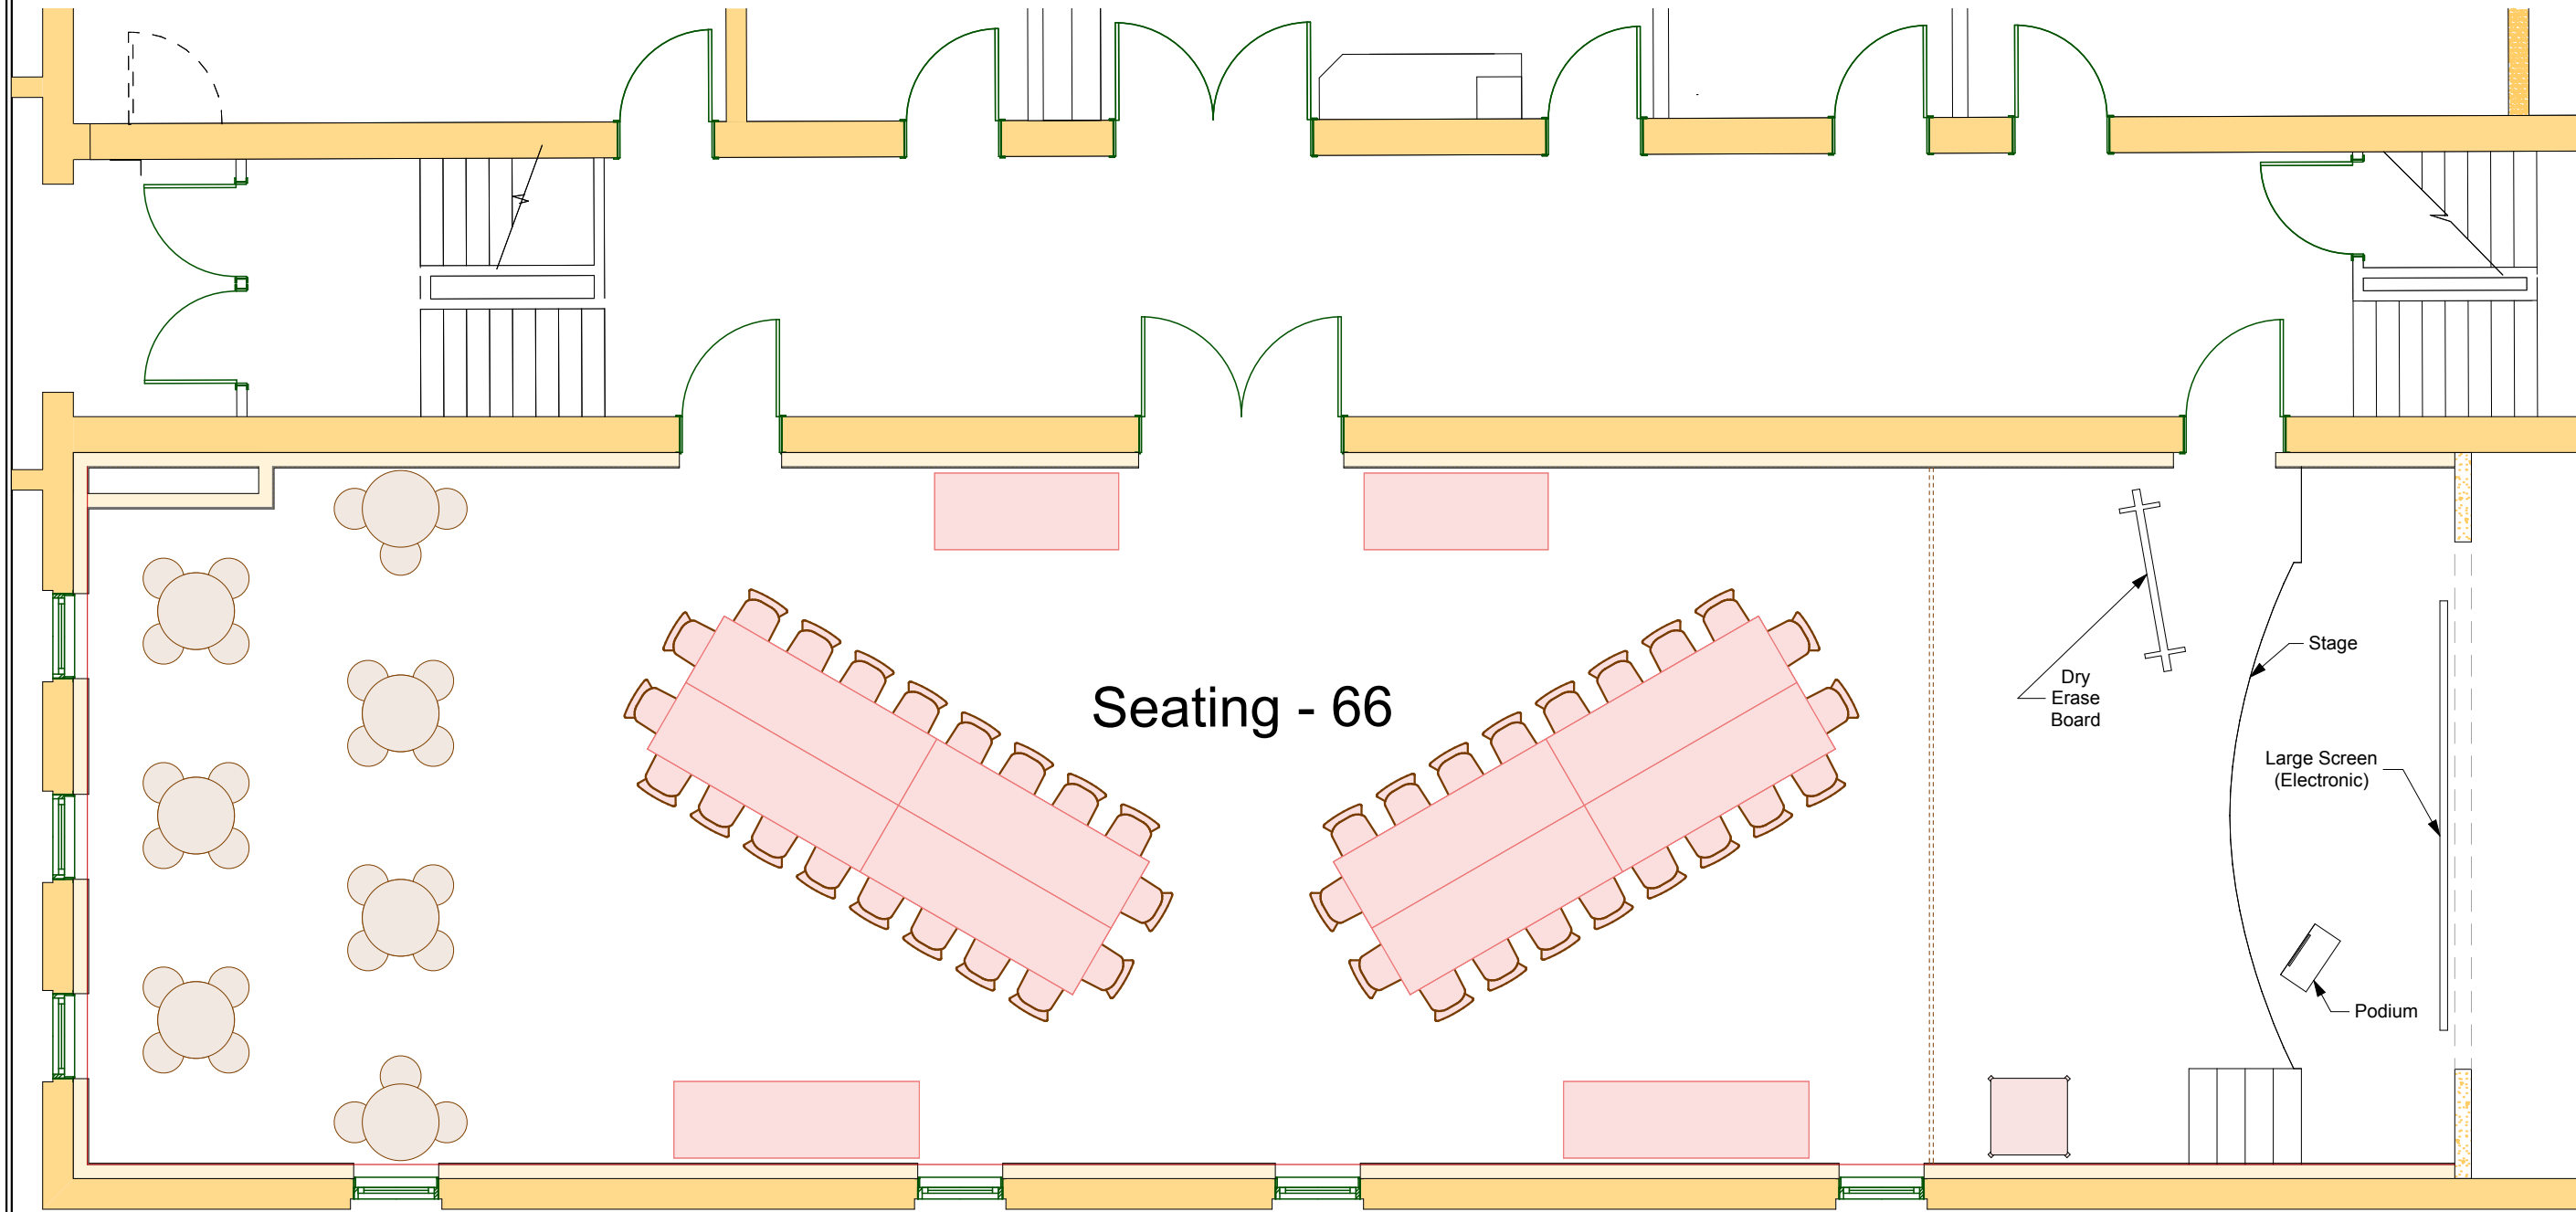


Conference Arrangement

PO Box 14 | 15 Third Street | Eagle River, WI 54521
 (715) 337-2081

Northwoods Center
"The Place for Social & Cultural Activities"

www.nwceagleriver.com
 events@nwceagleriver.com

COPYRIGHT © 2016

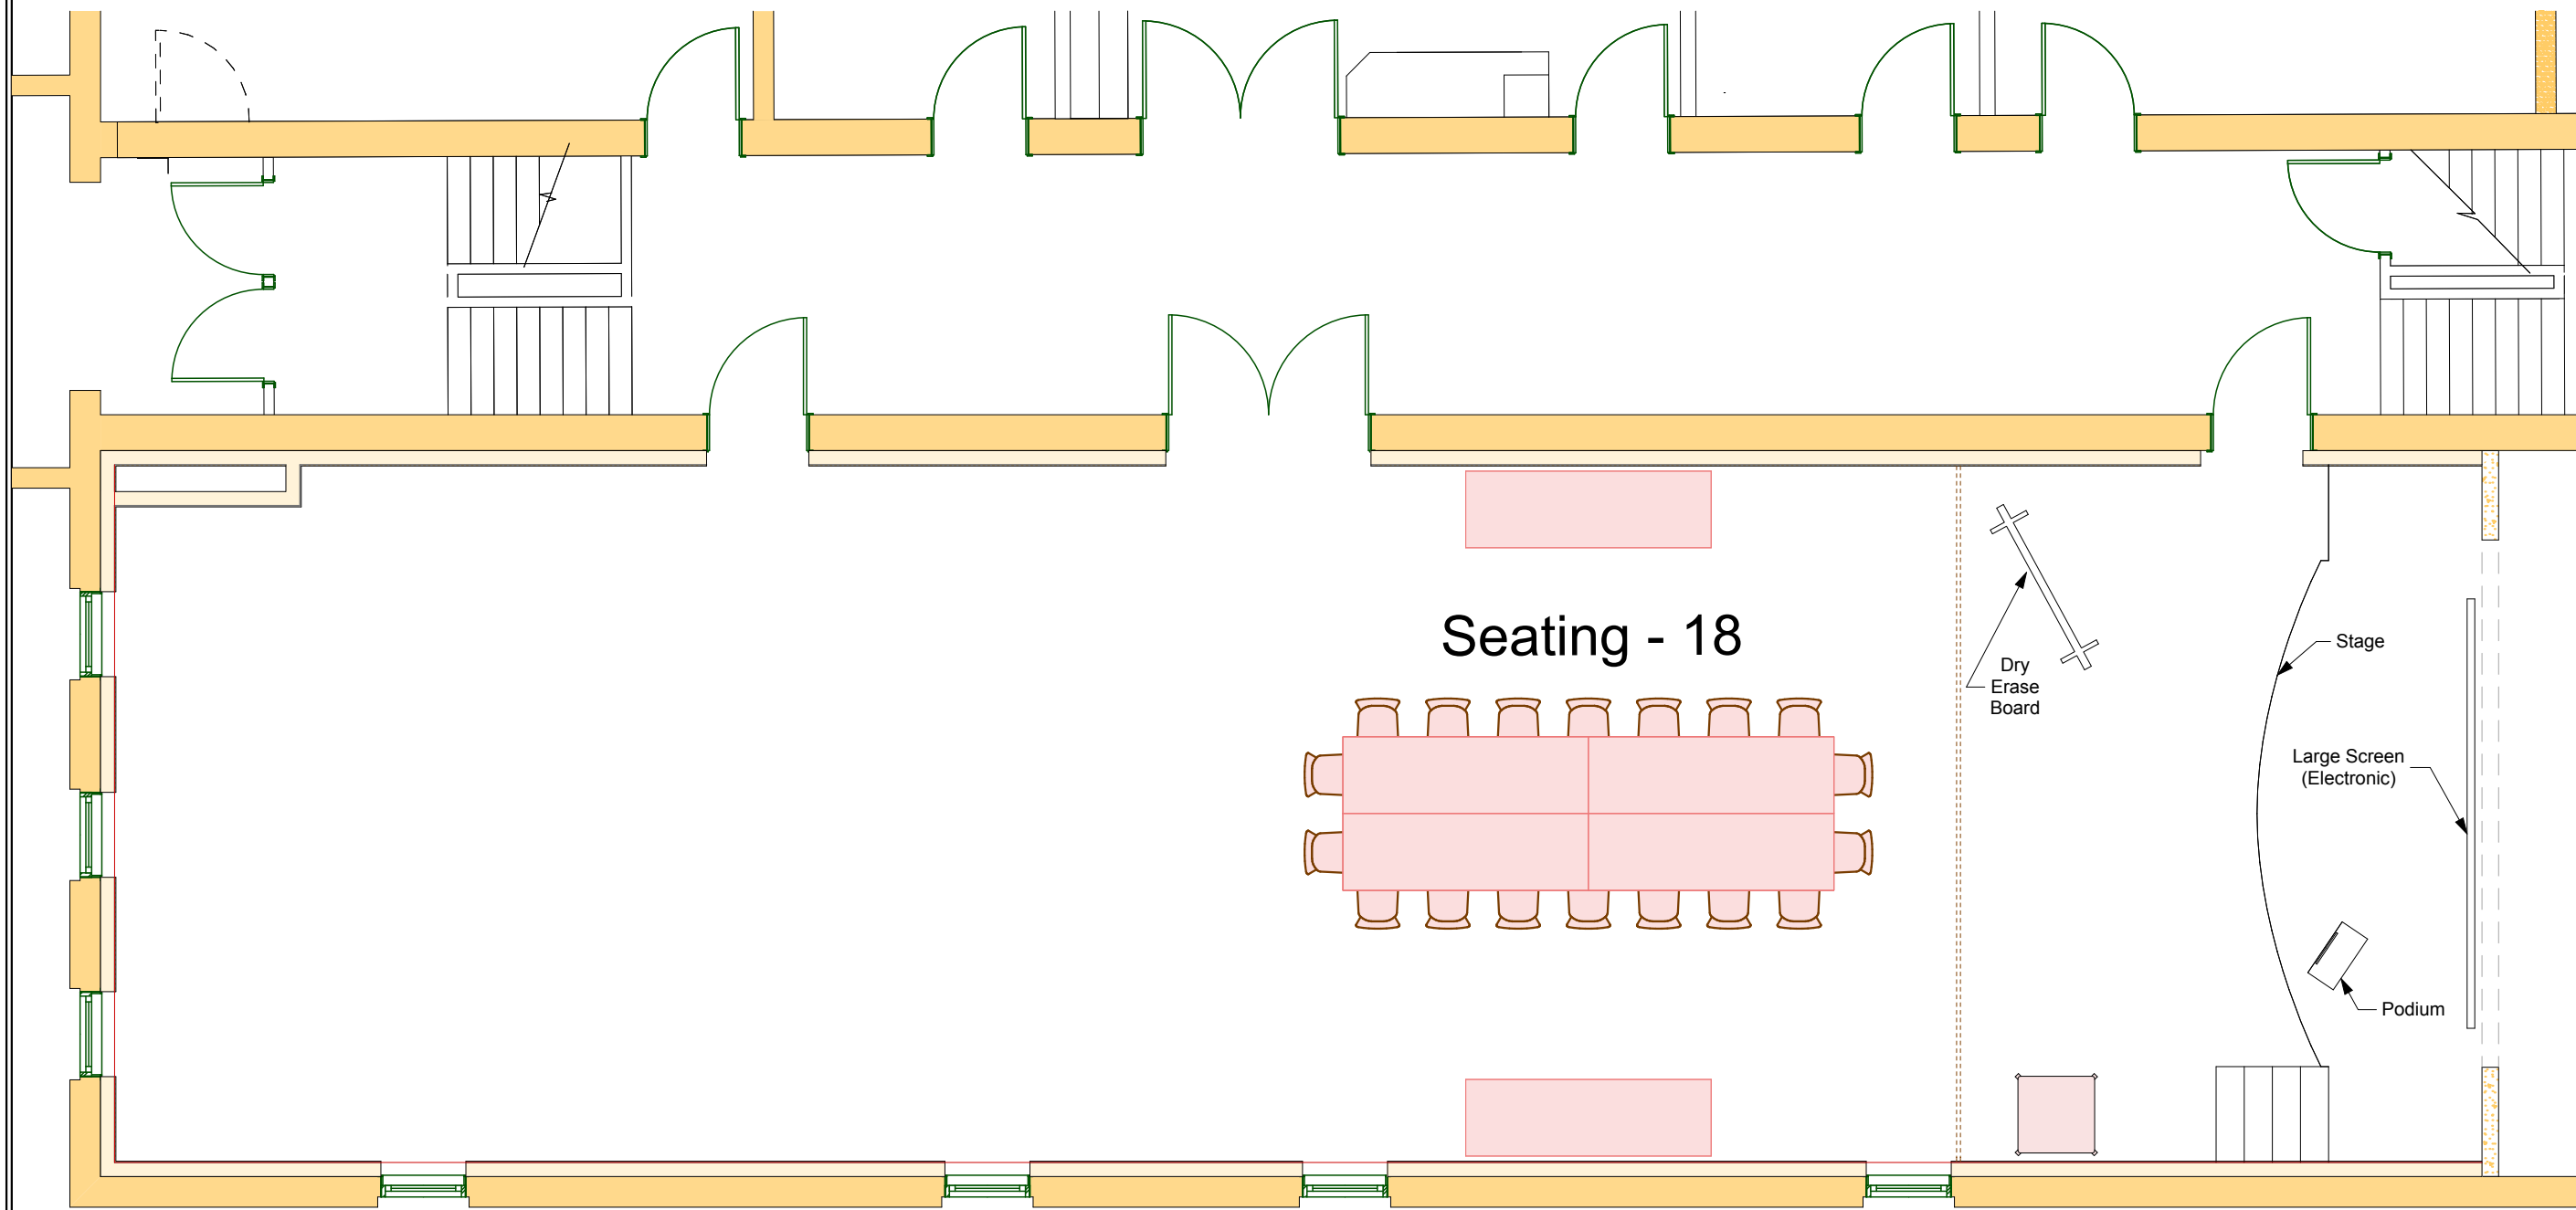

Small Group Meeting Arrangement

COPYRIGHT © 2016

Northwoods Center
"The Place for Social & Cultural Activities"

PO Box 14 | 15 Third Street | Eagle River, WI 54521
 (715) 337-2081

www.nwceagleriver.com
 events@nwceagleriver.com

