


NOTES

1. DO NOT SCALE DRAWINGS
2. ANY DISCREPANCIES FOUND BY THE CONTRACTOR IN DIMENSIONS, DETAILS AND LEVELS ON THE DRAWINGS AND SPECIFICATIONS PROVIDED SHALL BE REPORTED TO DOUGLAS STIBEL ARCHITECT.

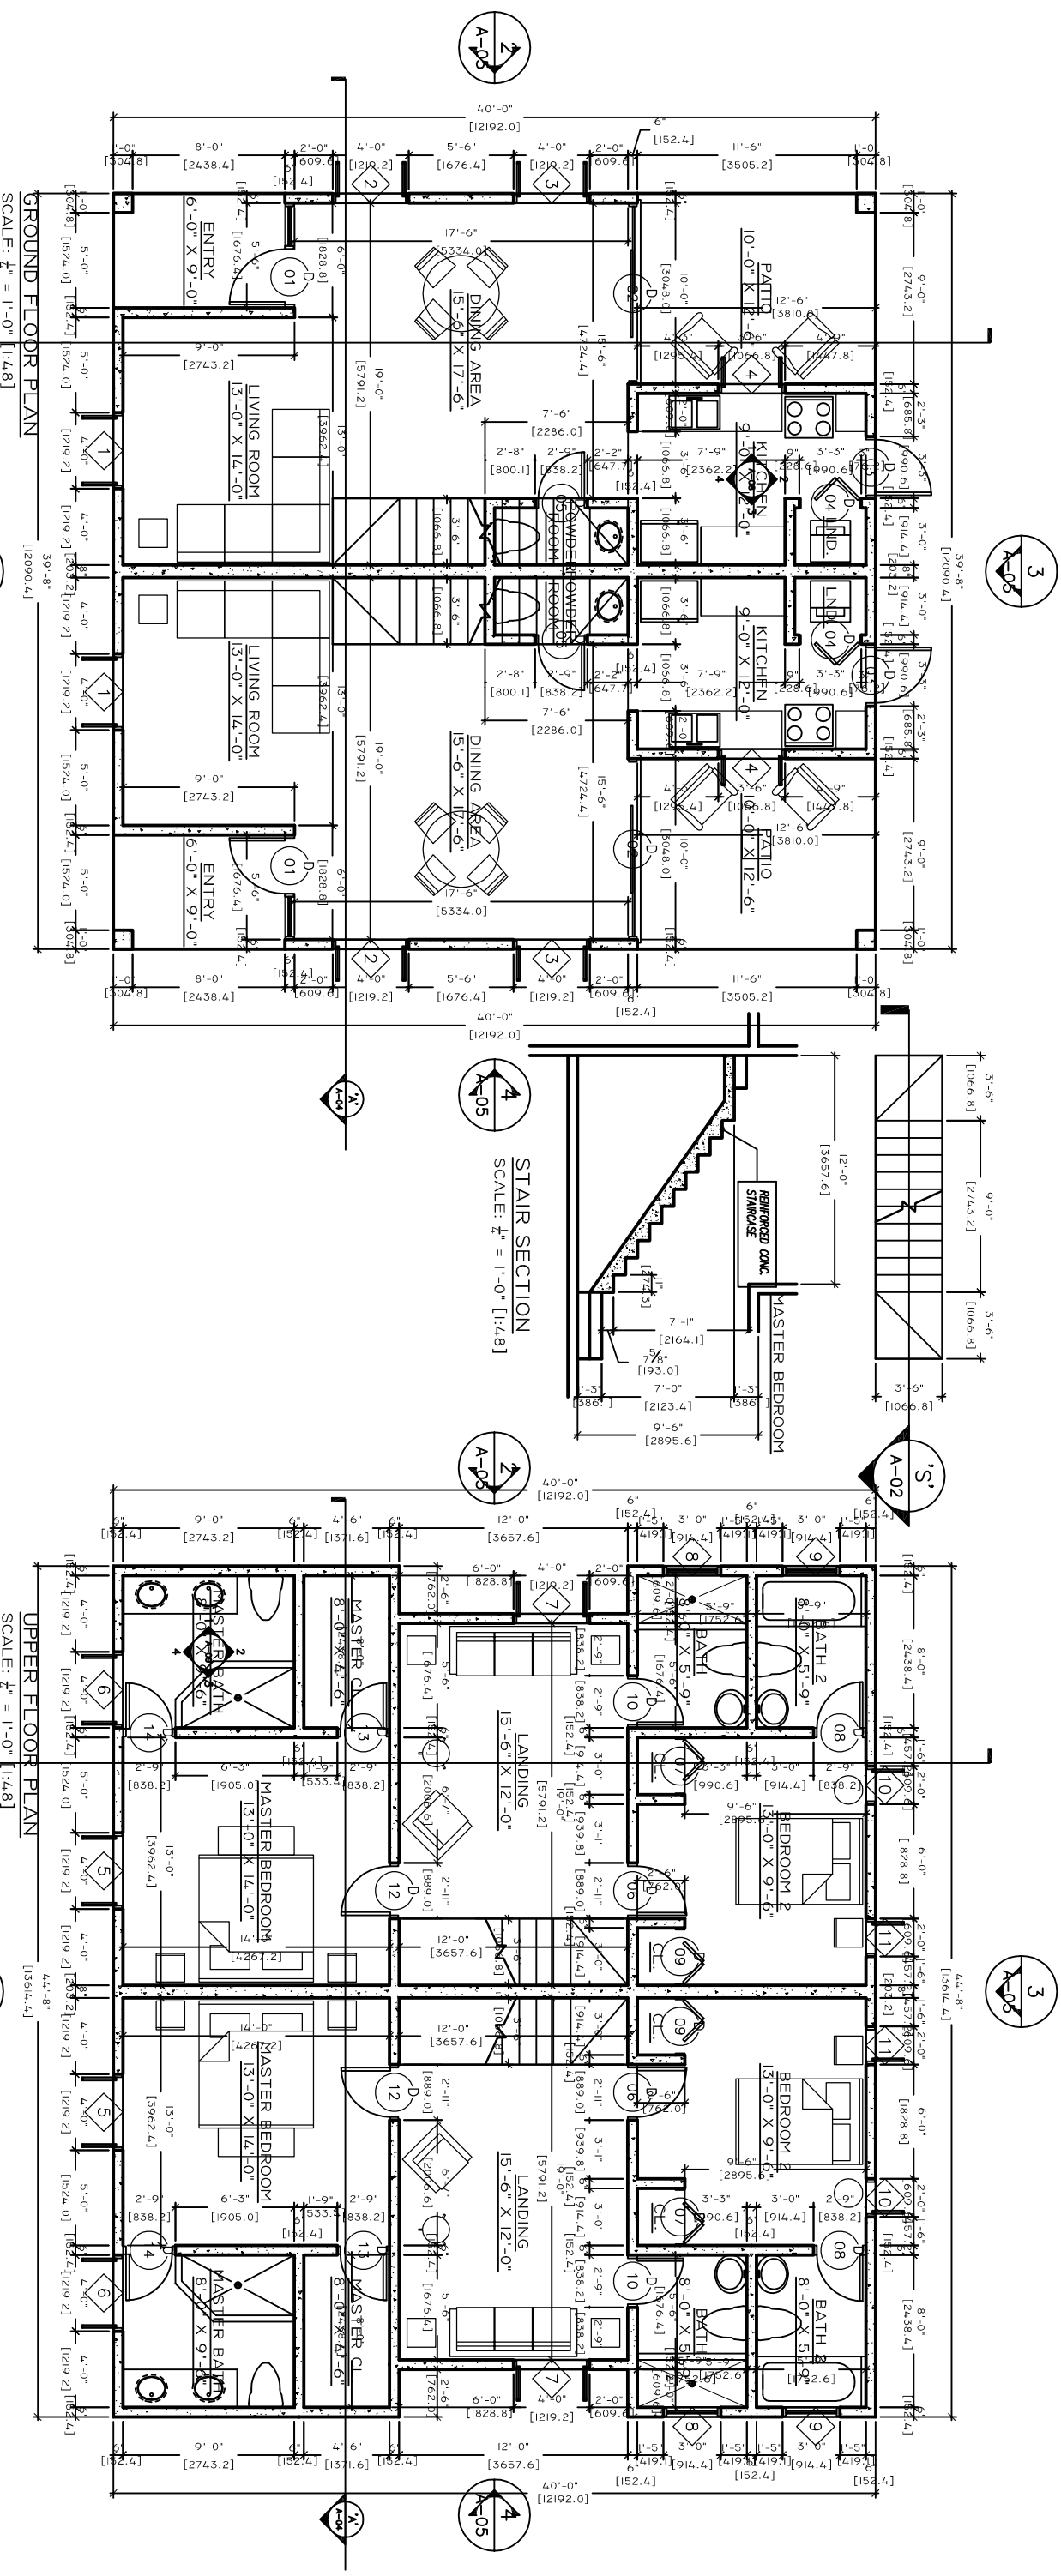

GROUND FLOOR PLAN
SCALE: 1/4" = 1'-0" [1:48]

STAIR SECTION
SCALE: 1/4" = 1'-0" [1:48]

UPPER FLOOR PLAN
SCALE: 1/4" = 1'-0" [1:48]

Douglas Stibel Architect M.J.I.A.
 28 Munroe Road, Kingston 6,
 Proposed Development for Cimarron Limited,
 6 Kings Drive, Kingston 6,
 Date: Jan. 2020
 Drawn: R. Blake
 Scale: As Shown
 Approved By:
 Revised:
 Drawing No: 02