


1 FOUNDATION / BASEMENT PLAN - 1,102 SQ FT
A2 SCALE: 1/4" = 1'-0"

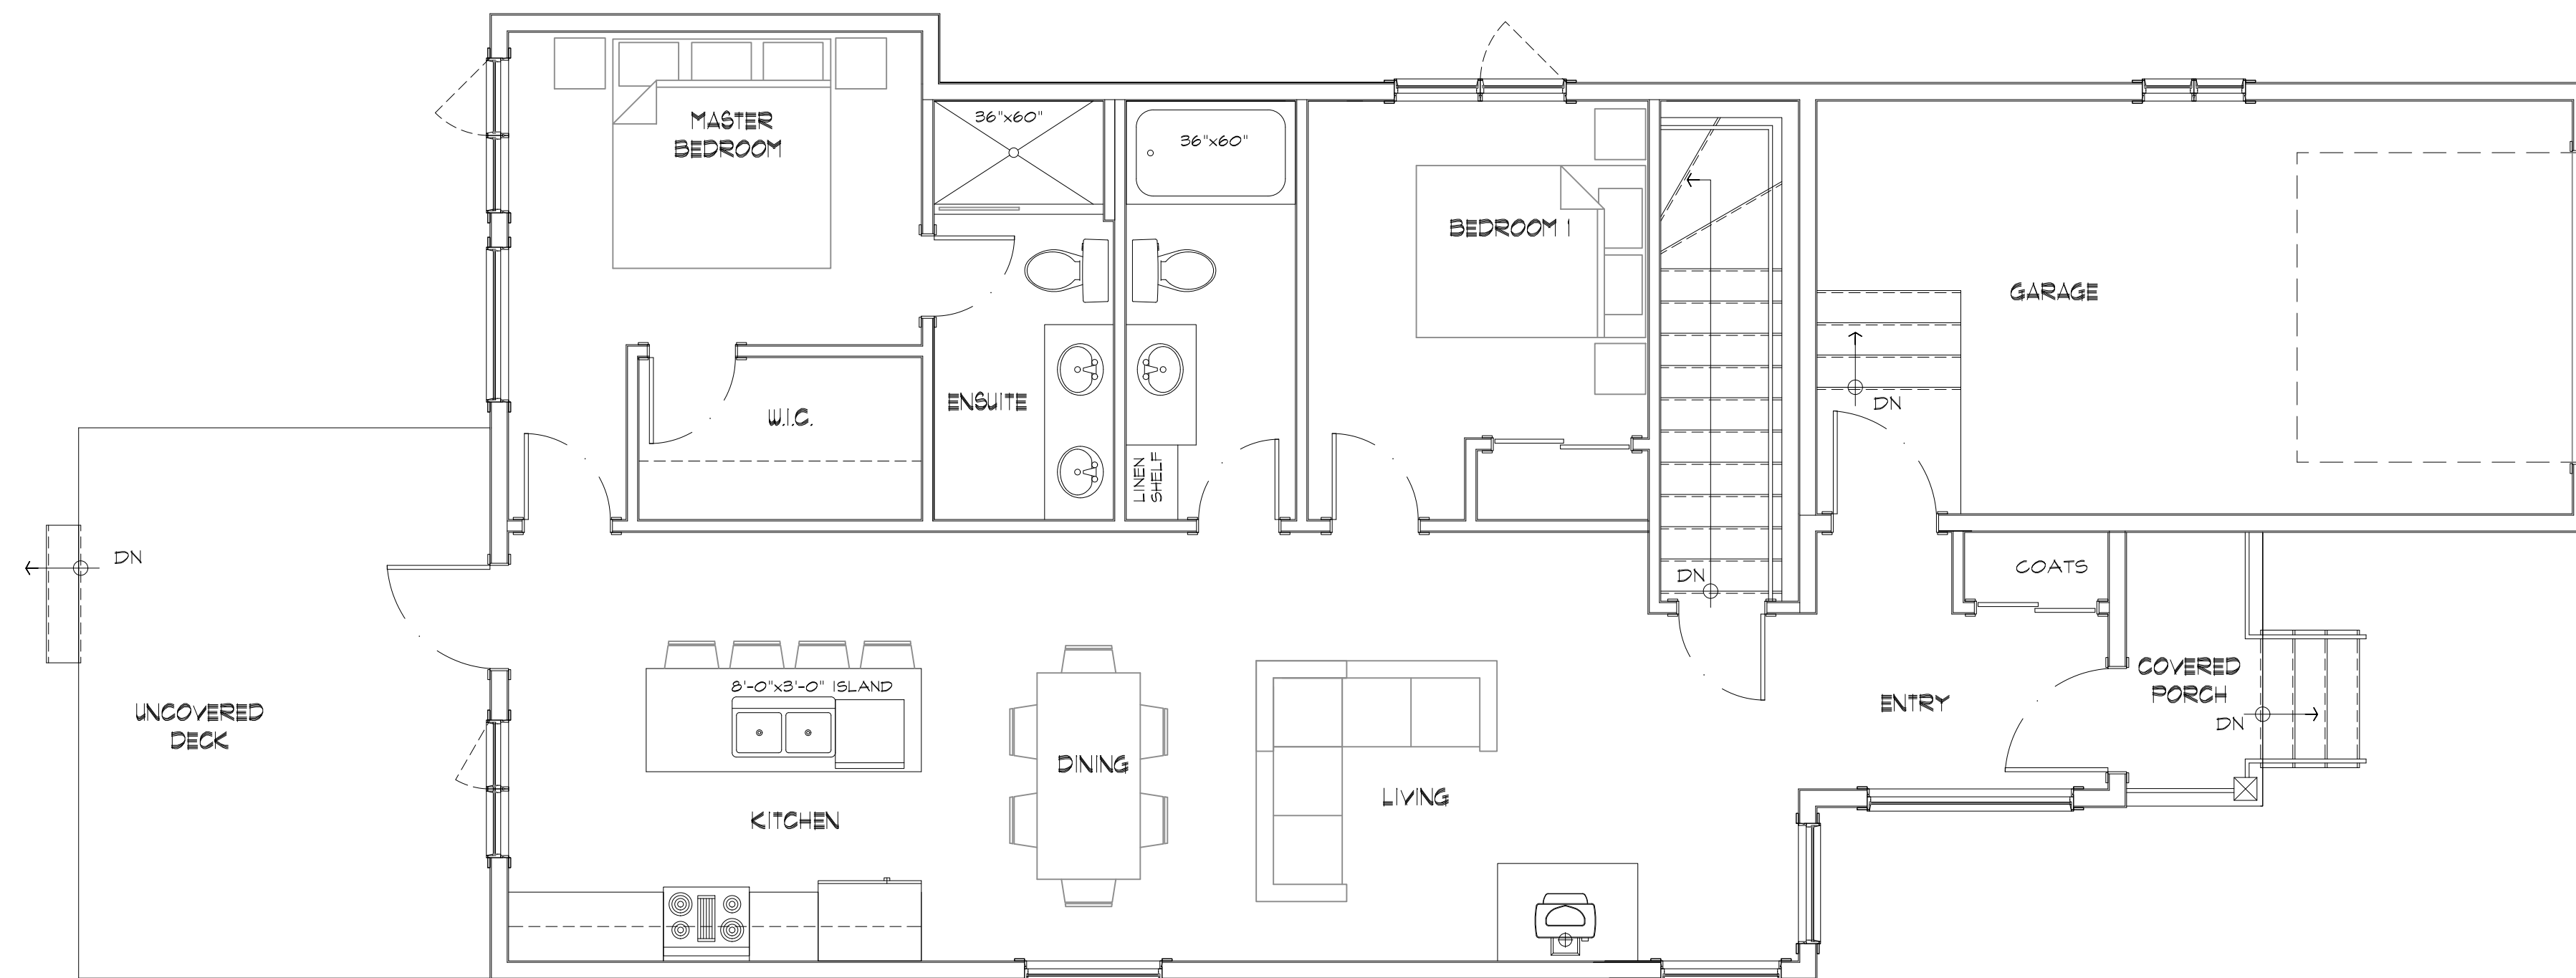

1 MAIN FLOOR PLAN - 1,102 SQ FT
A3 SCALE: 1/4" = 1'-0"

NOTE:
ALL EXTERIOR DIMENSIONS ARE TO FACE OF CONCRETE, FACE OF ICF FOAM, OR FACE OF STUD, UNLESS OTHERWISE NOTED.
ALL INTERIOR DIMENSIONS ARE TO FACE OF STUDS, UNLESS OTHERWISE NOTED.
ALL STRUCTURAL BEAMS, COLUMNS, TRUSSES AND FOUNDATIONS TO BE AS PER STRUCTURAL ENGINEER'S DRAWINGS AND SPECIFICATIONS.
DO NOT SCALE DRAWINGS.
ALL WINDOW, MAN DOORS, AND OVERHEAD DOOR SIZES ARE ACTUAL SIZES. FOR ROUGH OPENING CONFIRM WITH DOOR & WINDOW MANUFACTURER.
ALL DOOR & WINDOW DIMENSIONS ARE TO CENTER OF OPENINGS UNO.

SUSTAINABLE
spaces
DESIGN AND DRAFTING
www.sustainablespaces.ca

NO. DATE REVISION

ADDRESS

107 SULLIVAN DR.
KIMBERLEY, BC
LOT 41
DISTRICT LOT 9876
PLAN EPS169
PID: 028-348-036

ZONING: CD-5

PROJECT

107 SULLIVAN DRIVE

BL 2023-11-16
DRAWN CHECKED DATE

BASEMENT & MAIN FLOOR

23-038 -
PROJECT NO. SCALE SHEET NO.