

TYPICAL STUDIO UNIT FLOOR PLAN

Scale: 1/2" = 1' - 0" OR 1:25 METRIC STUDIO UNIT FLOOR AREA 585 Sq. Ft. OR 54.35 M ²

GENERAL NOTES


1. OWNERSHIP OF THE COPYRIGHT OF THE DESIGN AND IN THE WORKS EXECUTED FROM THE DESIGN REMAINS WITH RIVI GARDNER AND ASSOCIATES, ARCHITECTS, AND MAY NOT BE REPRODUCED IN ANY FORM WITHOUT THE WRITTEN CONSENT OF AND APPROPRIATE COMPENSATION TO RIVI GARDNER AND ASSOCIATES, ARCHITECTS, HIS HEIRS AND SUCCESSORS.

2. THE DRAWINGS, PRESENTATIONS AND SPECIFICATIONS AS INSTRUMENTS OF SERVICE ARE AND SHALL REMAIN THE PROPERTY OF RIVI GARDNER AND ASSOCIATES, ARCHITECTS. THEY ARE NOT TO BE USED BY THE CLIENT ON OTHER PROJECTS OR ON EXTENSIONS TO THIS PROJECT WITHOUT THE WRITTEN CONSENT OF AND APPROPRIATE COMPENSATION TO RIVI GARDNER AND ASSOCIATES, ARCHITECTS.

3. ALL PRINTS ARE THE PROPERTY OF THE ARCHITECT AND MUST BE RETURNED AT THE COMPLETION OF THE WORKS.

4. ALL DIMENSIONS GIVEN MUST BE CROSS CHECKED BY THE CONTRACTOR BEFORE AND DURING THE WORKS AND ANY DISCREPANCIES NOTED ARE TO BE REPORTED IMMEDIATELY TO THE ARCHITECT.

5. PLEASE DO NOT SCALE THE DRAWINGS

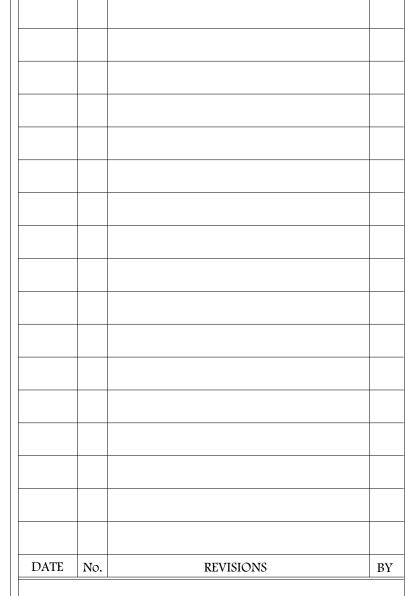

RIVI GARDNER ARCHITECTS ARCHITECTS & PROJECT MANAGERS 18 SOUTH AVENUE, KINGSTON 10, JAMAICA ,W.I TEL: 876.926.6902/968.4843 EMAIL: rivi@cwjamaica.com

DRAWN BY: NEVILLE PLUMMER / EARL DAVID

DATE: OCTOBER 04, 2021

CHECKED BY:

PROJECT TITLE


PROPOSED RESIDENTIAL DEVELOPMENT AT $50\frac{1}{4}$ DEANERY ROAD, KINGSTON 3. ST. ANDREW, JAMAICA

SHEET TITLE TYPICAL STUDIO UNIT FLOOR PLAN

SCALE: AS SHOWN

PROJECT NO

SHEET NO A~05

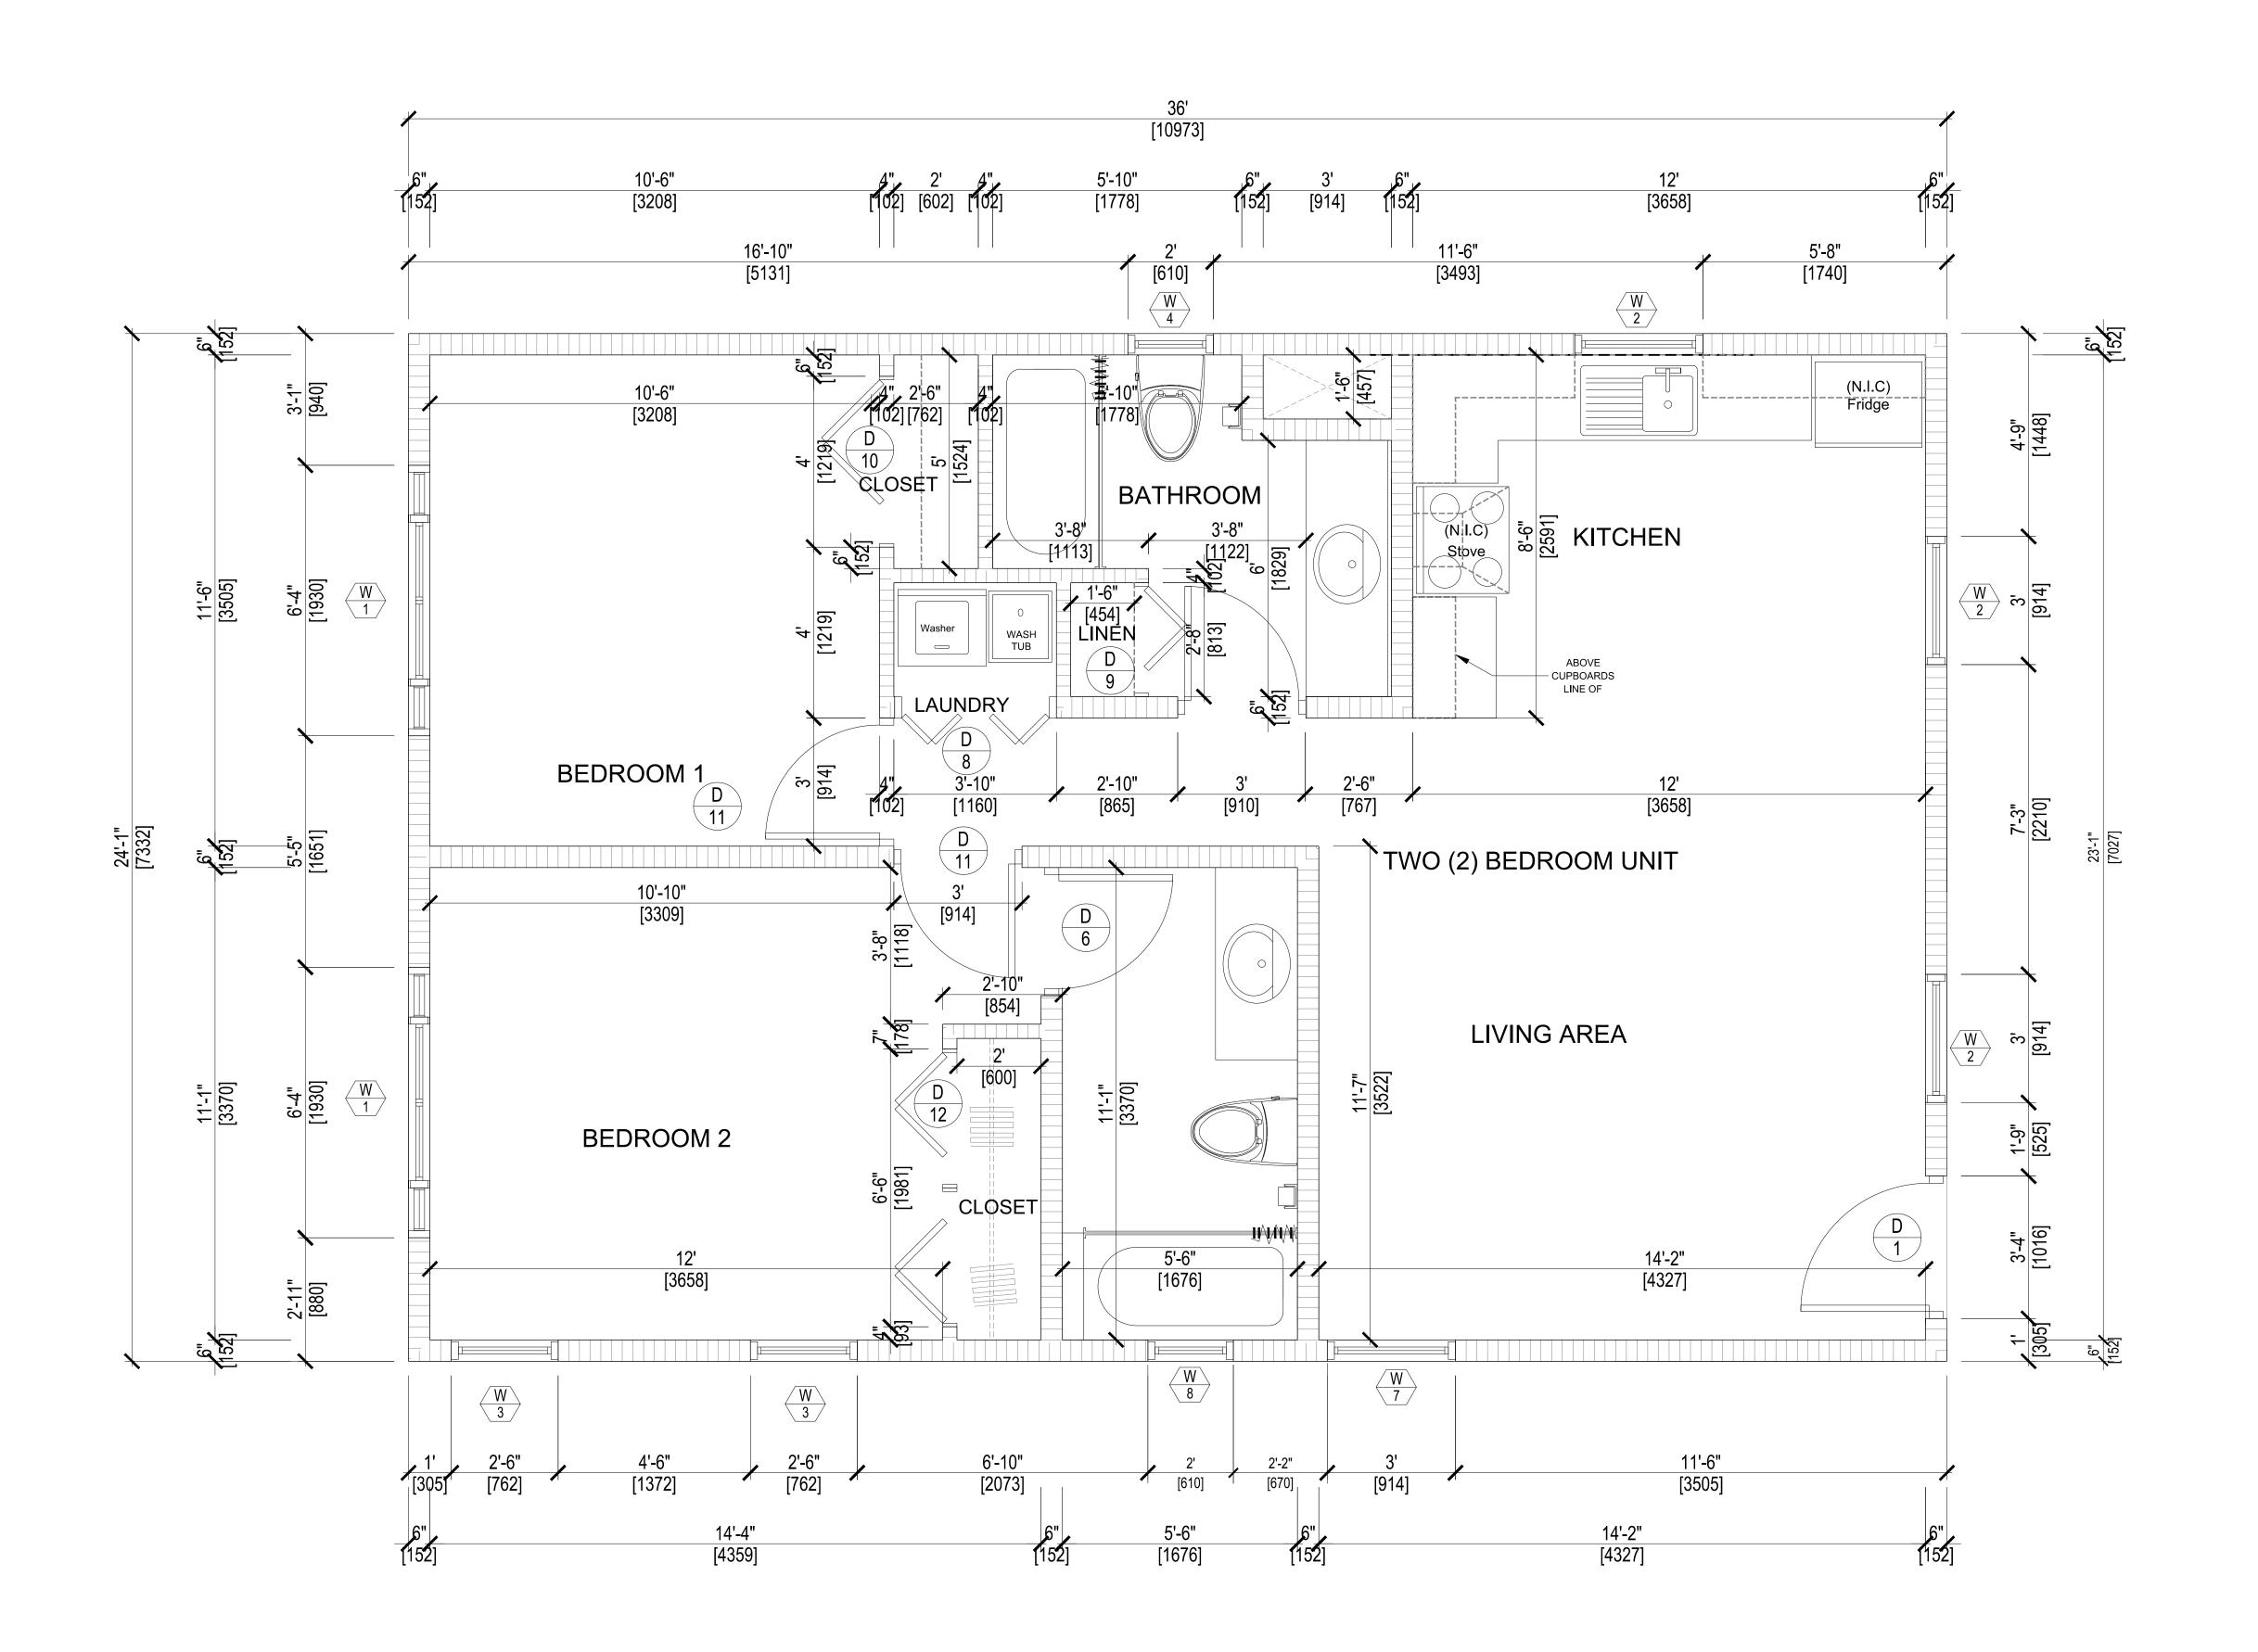


TYPICAL 2 BEDROOM UNIT FLOOR PLAN

Scale: 1/2" = 1' - 0" OR 1:25 METRIC TWO (2) BEDROOM UNIT FLOOR AREA 866 Sq. Ft. OR 80.45 M ²

GENERAL NOTES

- 1. OWNERSHIP OF THE COPYRIGHT OF THE DESIGN AND IN THE WORKS EXECUTED FROM THE DESIGN REMAINS WITH RIVI GARDNER AND ASSOCIATES, ARCHITECTS, AND MAY NOT BE REPRODUCED IN ANY FORM WITHOUT THE WRITTEN CONSENT OF AND APPROPRIATE COMPENSATION TO RIVI GARDNER AND ASSOCIATES, ARCHITECTS, HIS HEIRS AND SUCCESSORS.
- 2. THE DRAWINGS, PRESENTATIONS AND SPECIFICATIONS AS INSTRUMENTS OF SERVICE ARE AND SHALL REMAIN THE PROPERTY OF RIVI GARDNER AND ASSOCIATES, ARCHITECTS
 THEY ARE NOT TO BE USED BY THE CLIENT
 ON OTHER PROJECTS OR ON EXTENSIONS TO THIS PROJECT WITHOUT THE WRITTEN CONSEN OF AND APPROPRIATE COMPENSATION TO RIVI GARDNER AND ASSOCIATES, ARCHITECTS.
- 3. ALL PRINTS ARE THE PROPERTY OF THE ARCHITECT AND MUST BE RETURNED AT THE COMPLETION OF THE WORKS.
- 4. ALL DIMENSIONS GIVEN MUST BE CROSS CHECKED BY THE CONTRACTOR BEFORE AND DURING THE WORKS AND ANY DISCREPANCIES NOTED ARE TO BE REPORTED IMMEDIATELY T THE ARCHITECT.
- 5. PLEASE DO NOT SCALE THE DRAWINGS

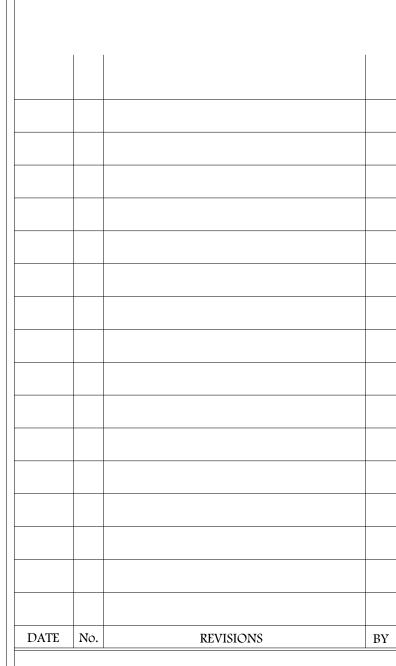



RIVI GARDNER ARCHITECTS ARCHITECTS & PROJECT MANAGERS 18 SOUTH AVENUE, KINGSTON 10, JAMAICA ,W.I TEL: 876.926.6902/968.4843 EMAIL: rivi@cwjamaica.com

DRAWN BY: NEVILLE PLUMMER / EARL DAVID

CHECKED BY:

PROJECT TITLE

DATE: OCTOBER 04, 2021

PROPOSED RESIDENTIAL DEVELOPMENT AT $50\frac{1}{4}$ DEANERY ROAD, KINGSTON 3. ST. ANDREW, JAMAICA

SHEET TITLE TYPICAL 2 BEDROOM UNIT FLOOR PLAN

SCALE: AS SHOWN

PROJECT NO

SHEET NO A~06