
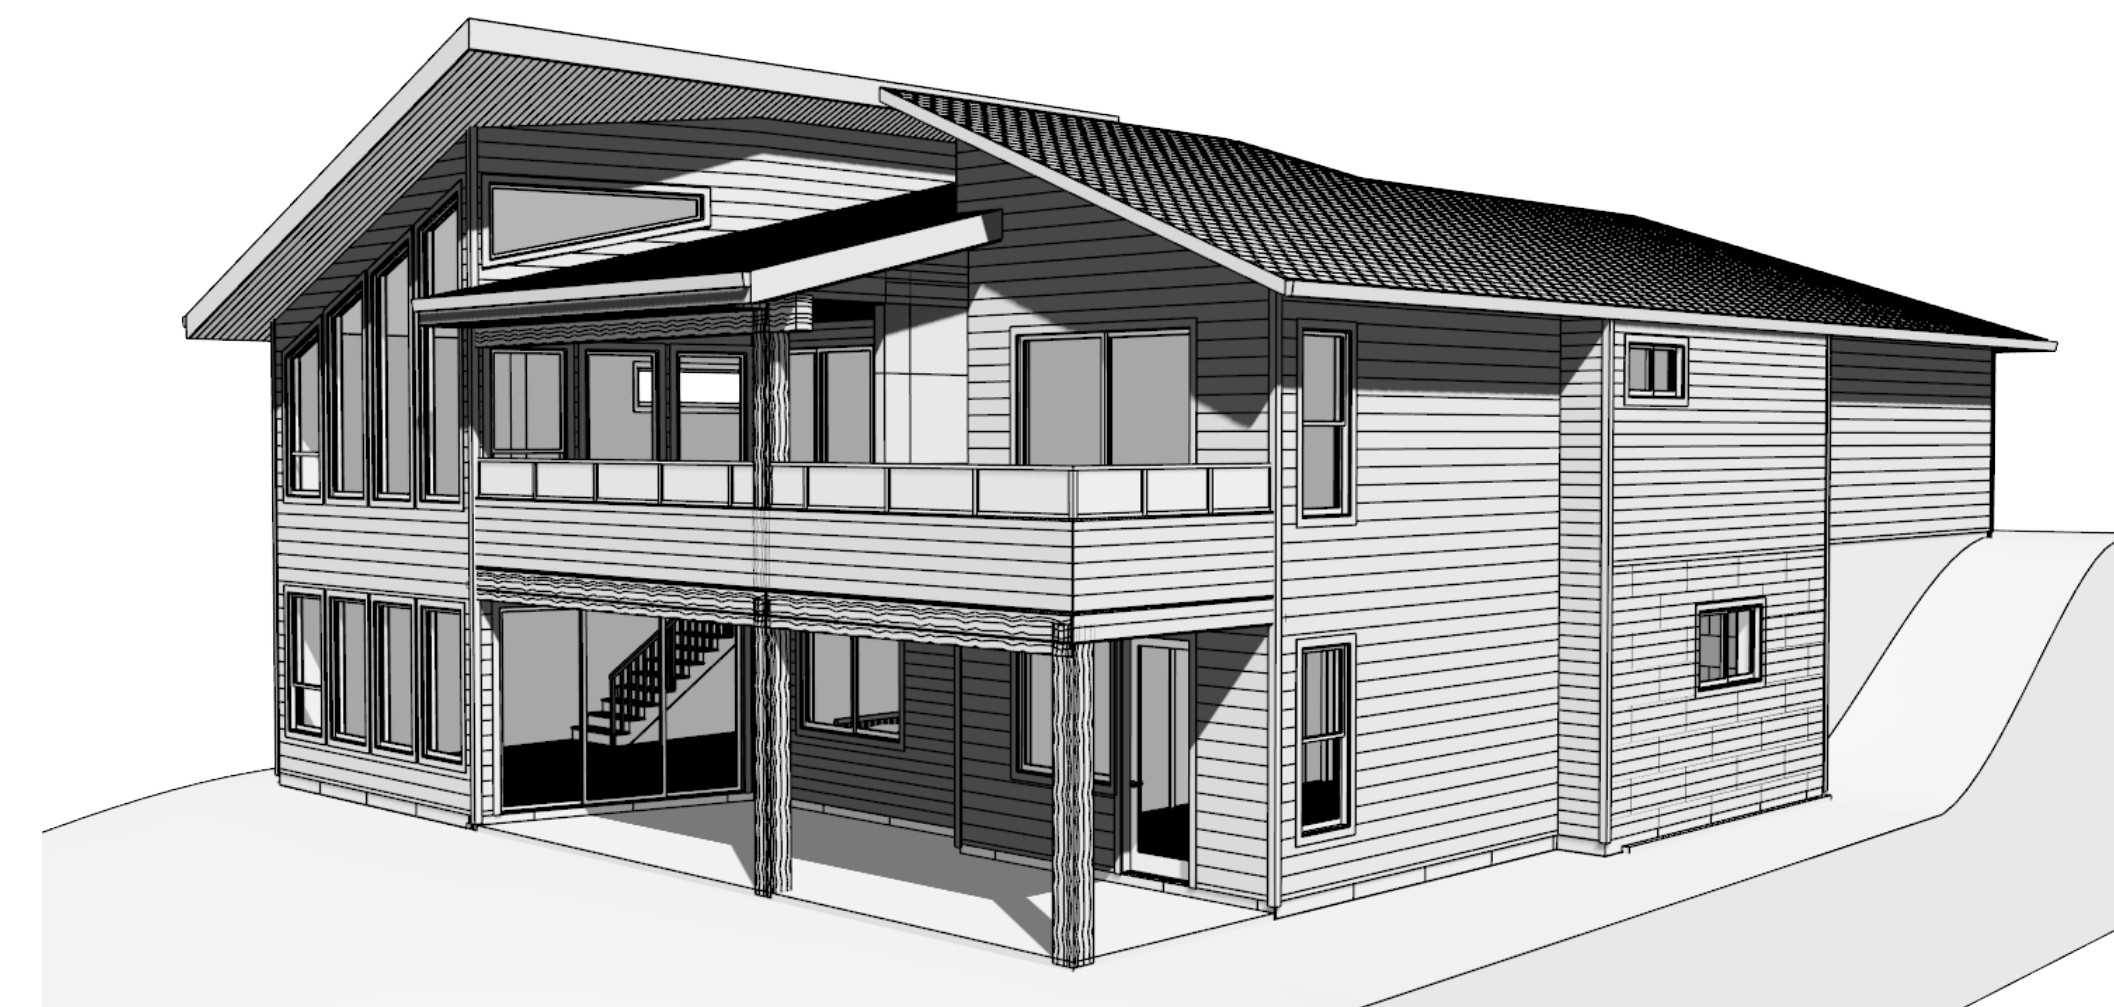
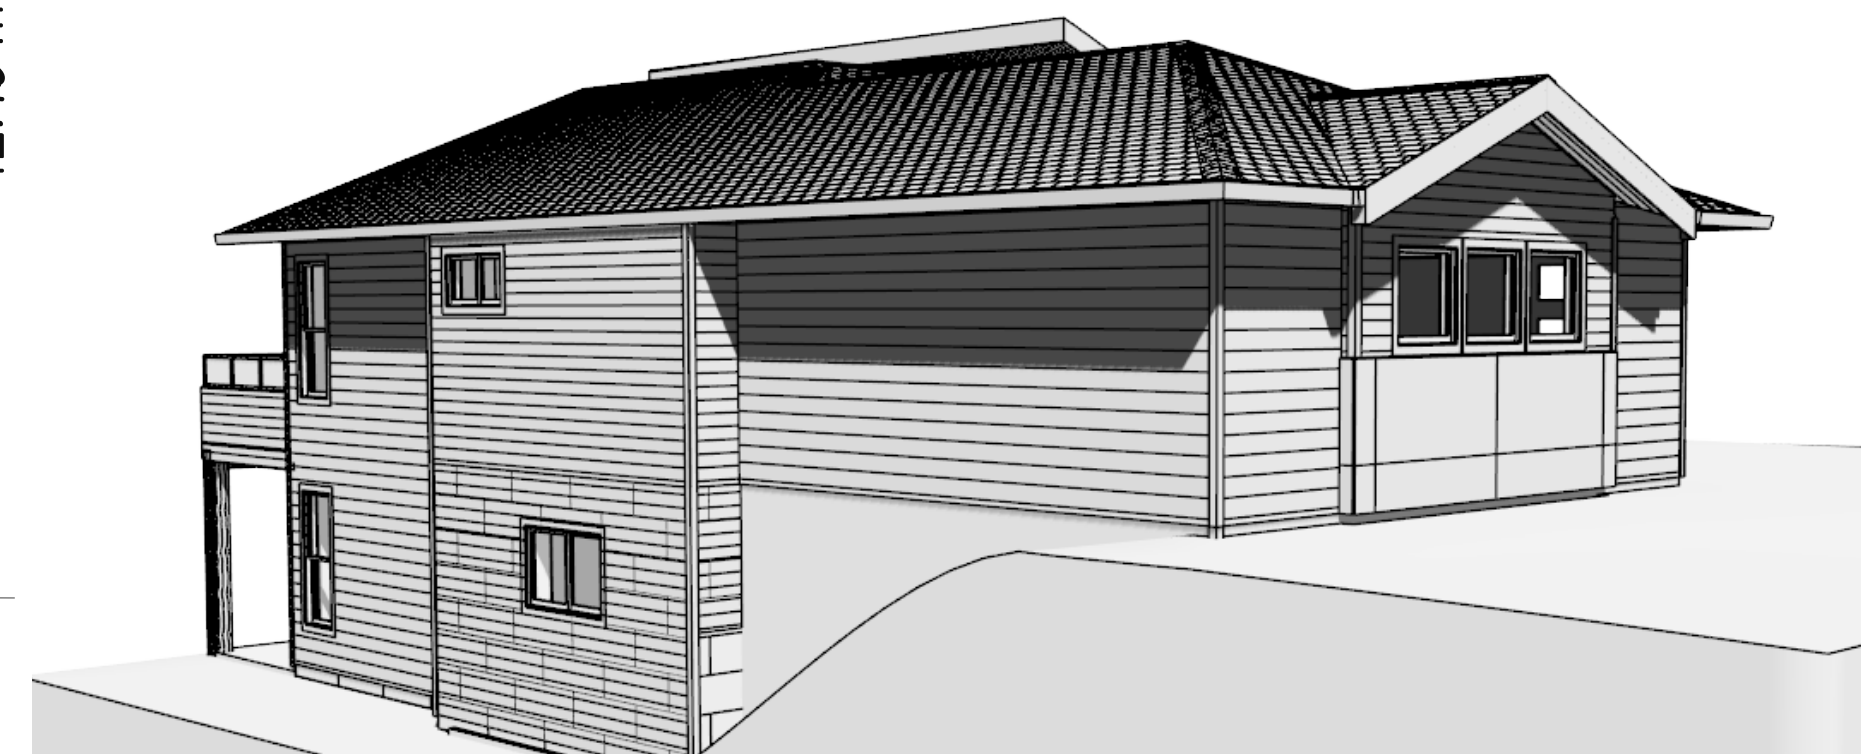
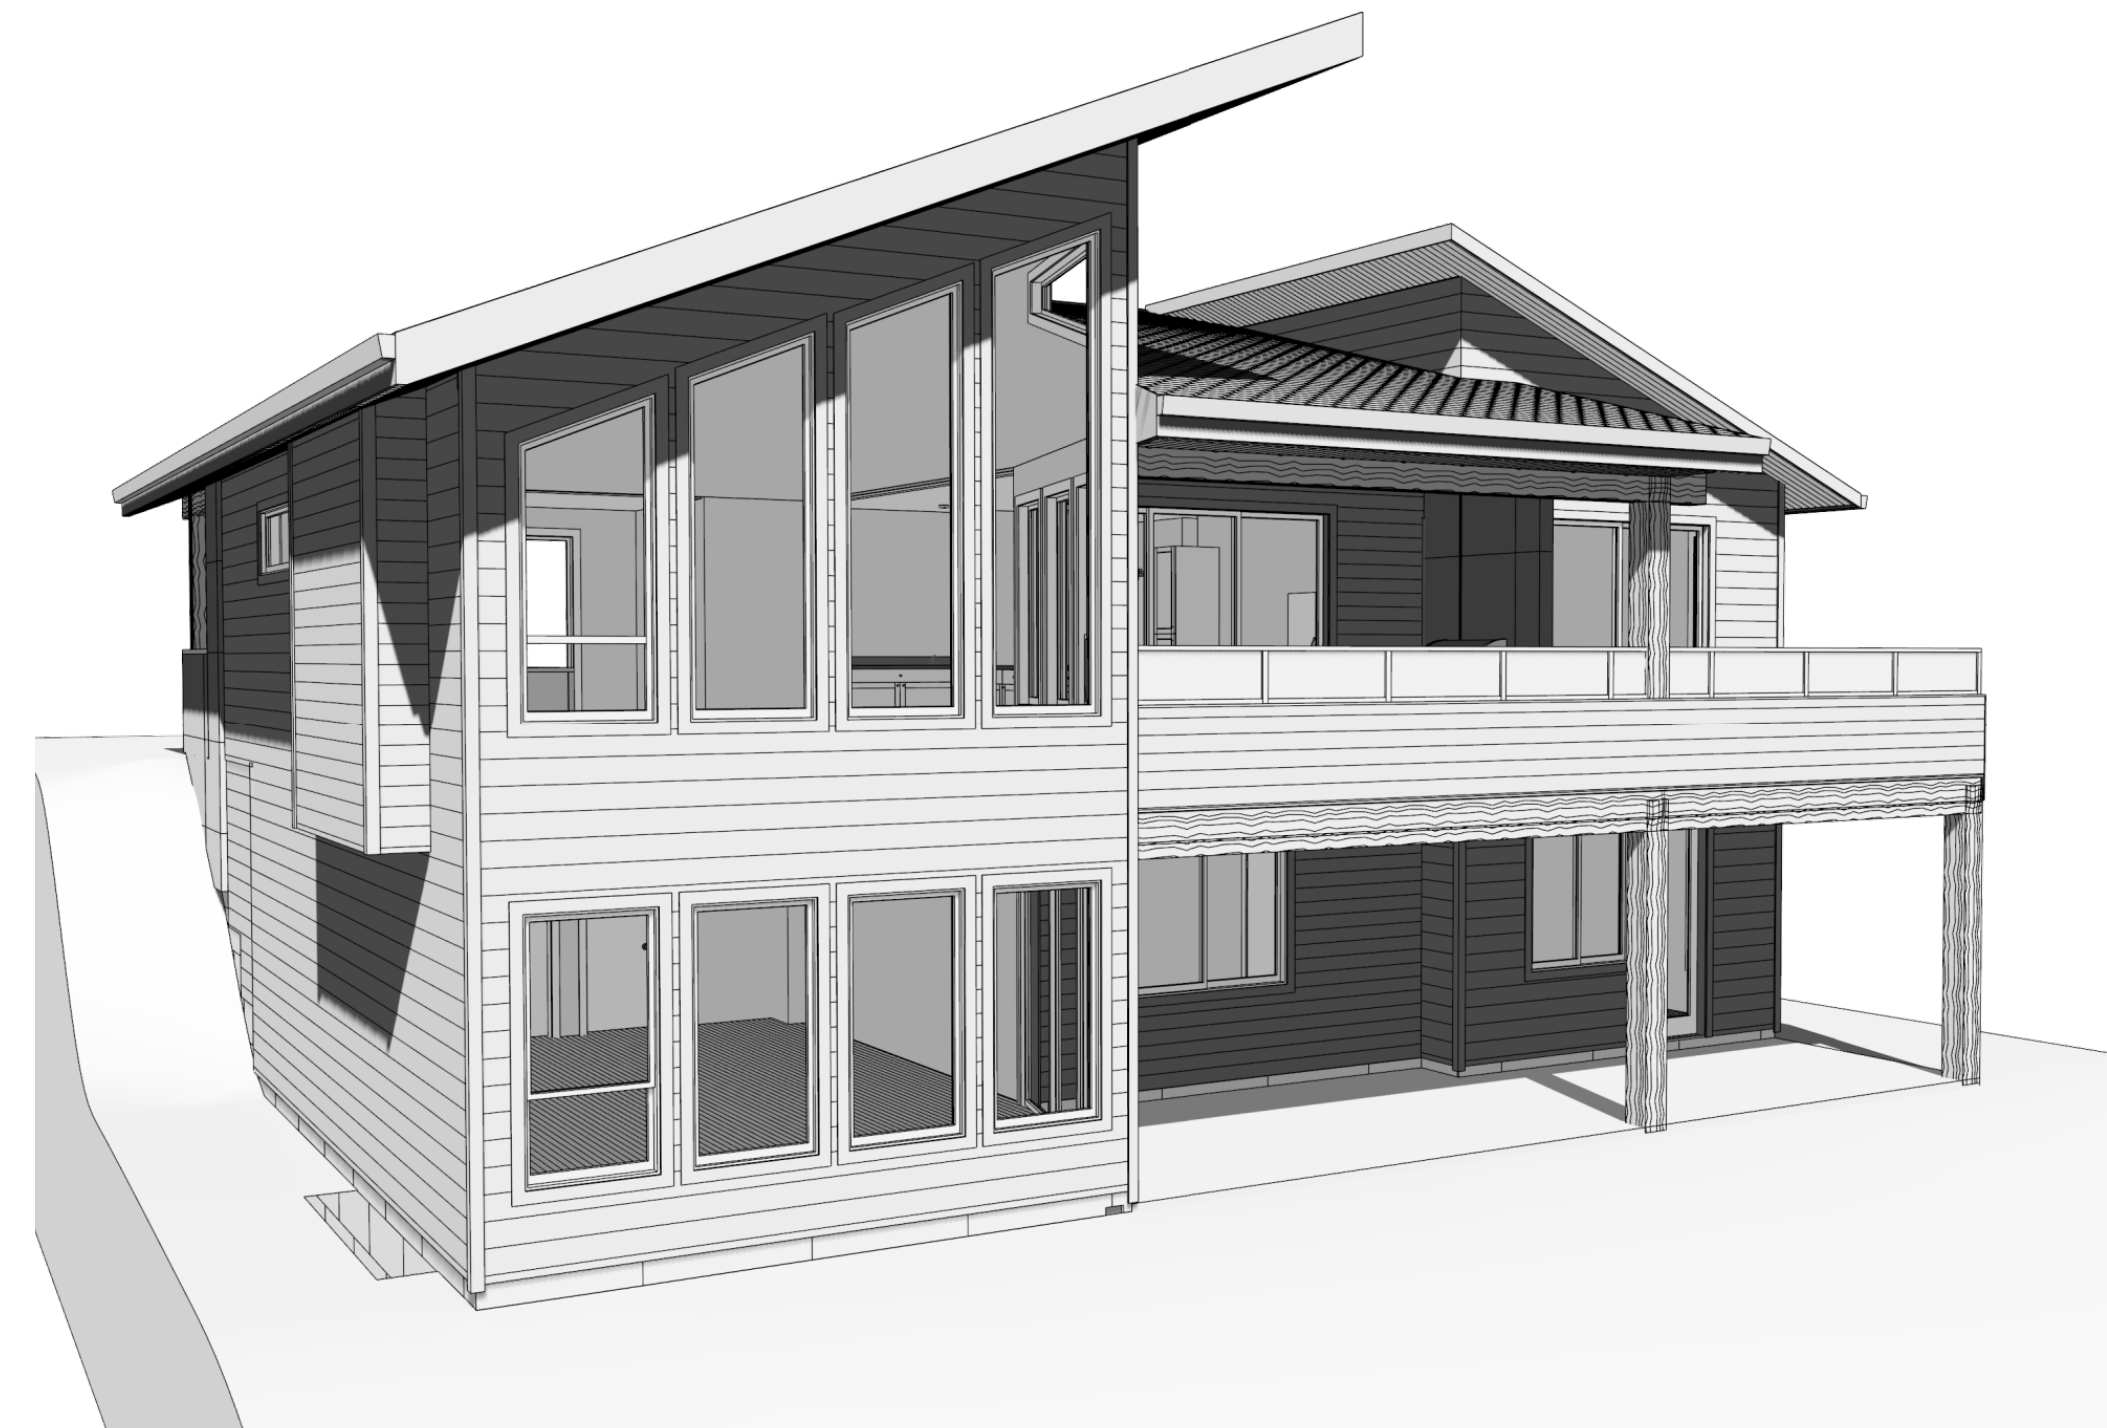
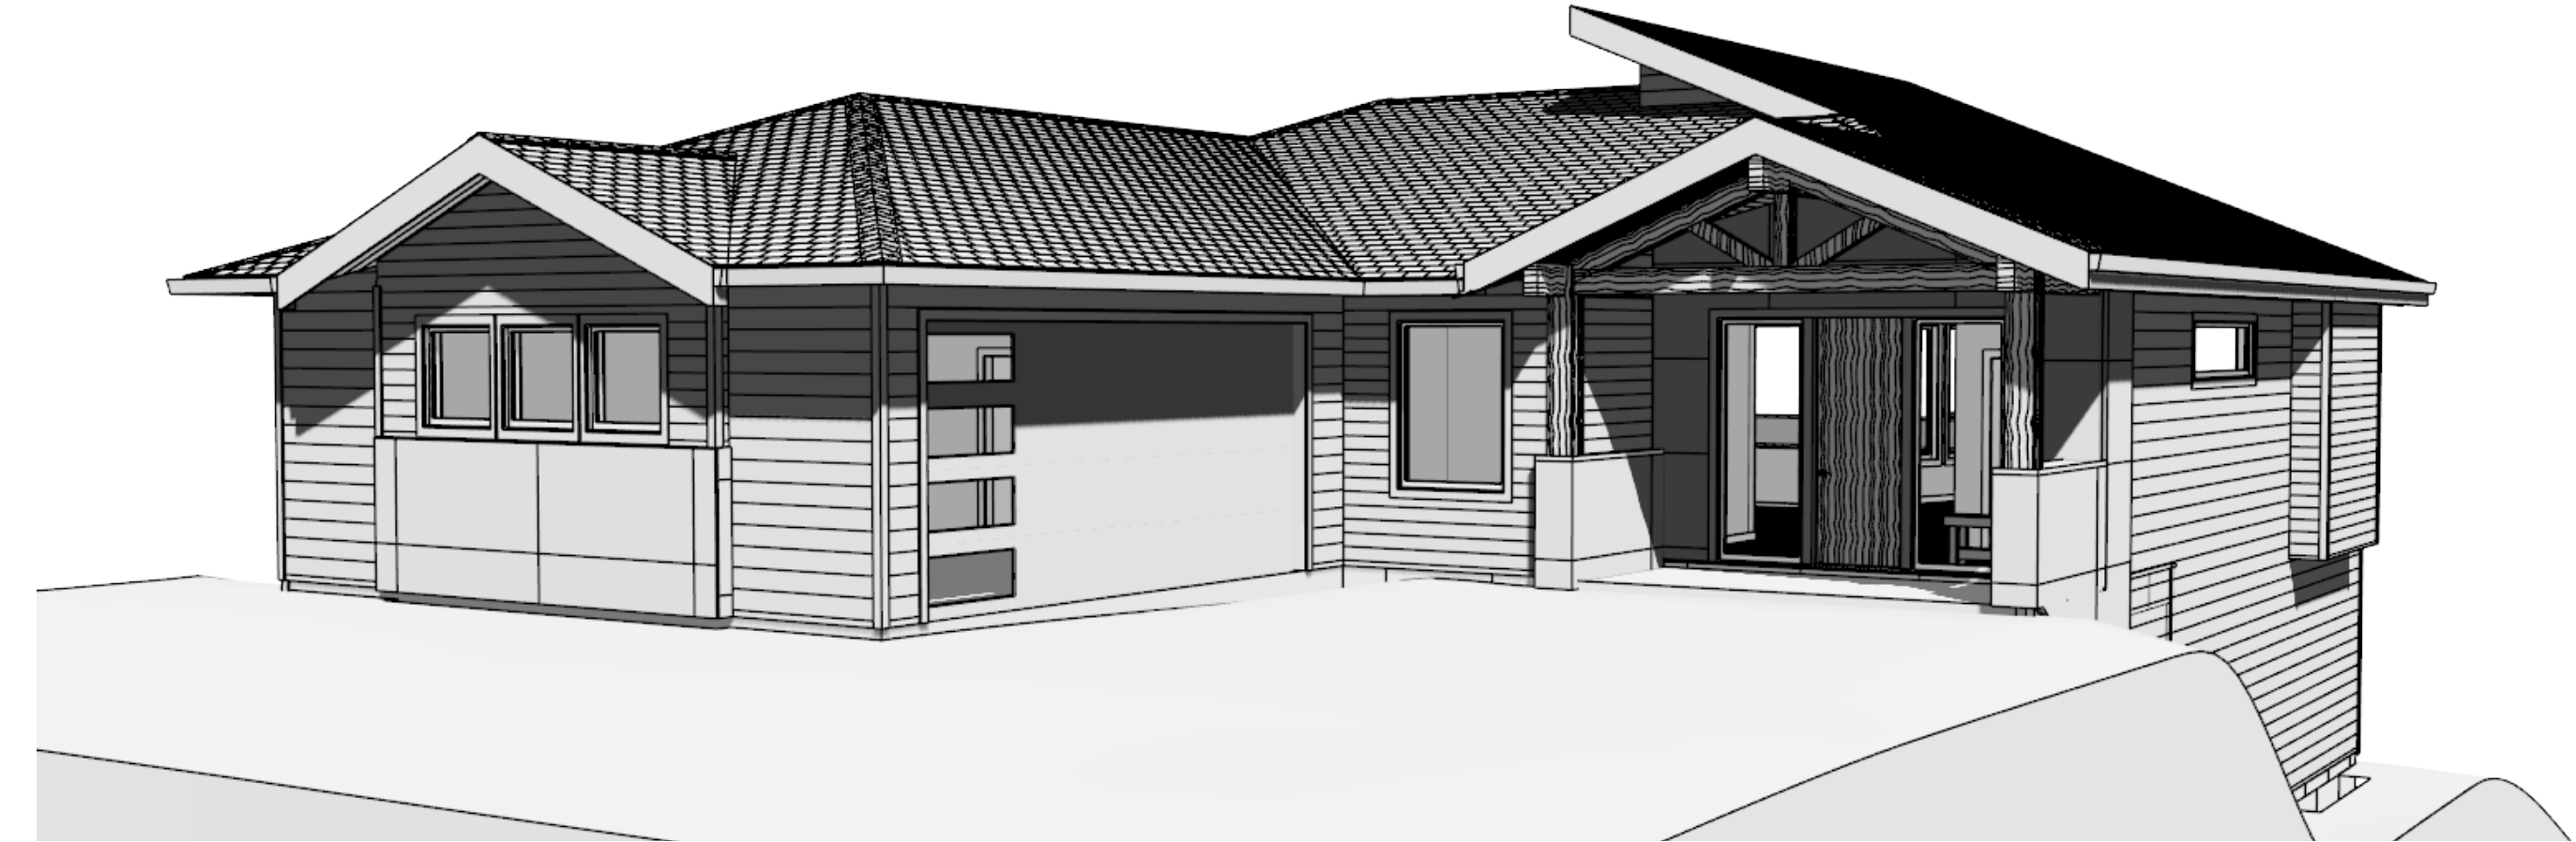
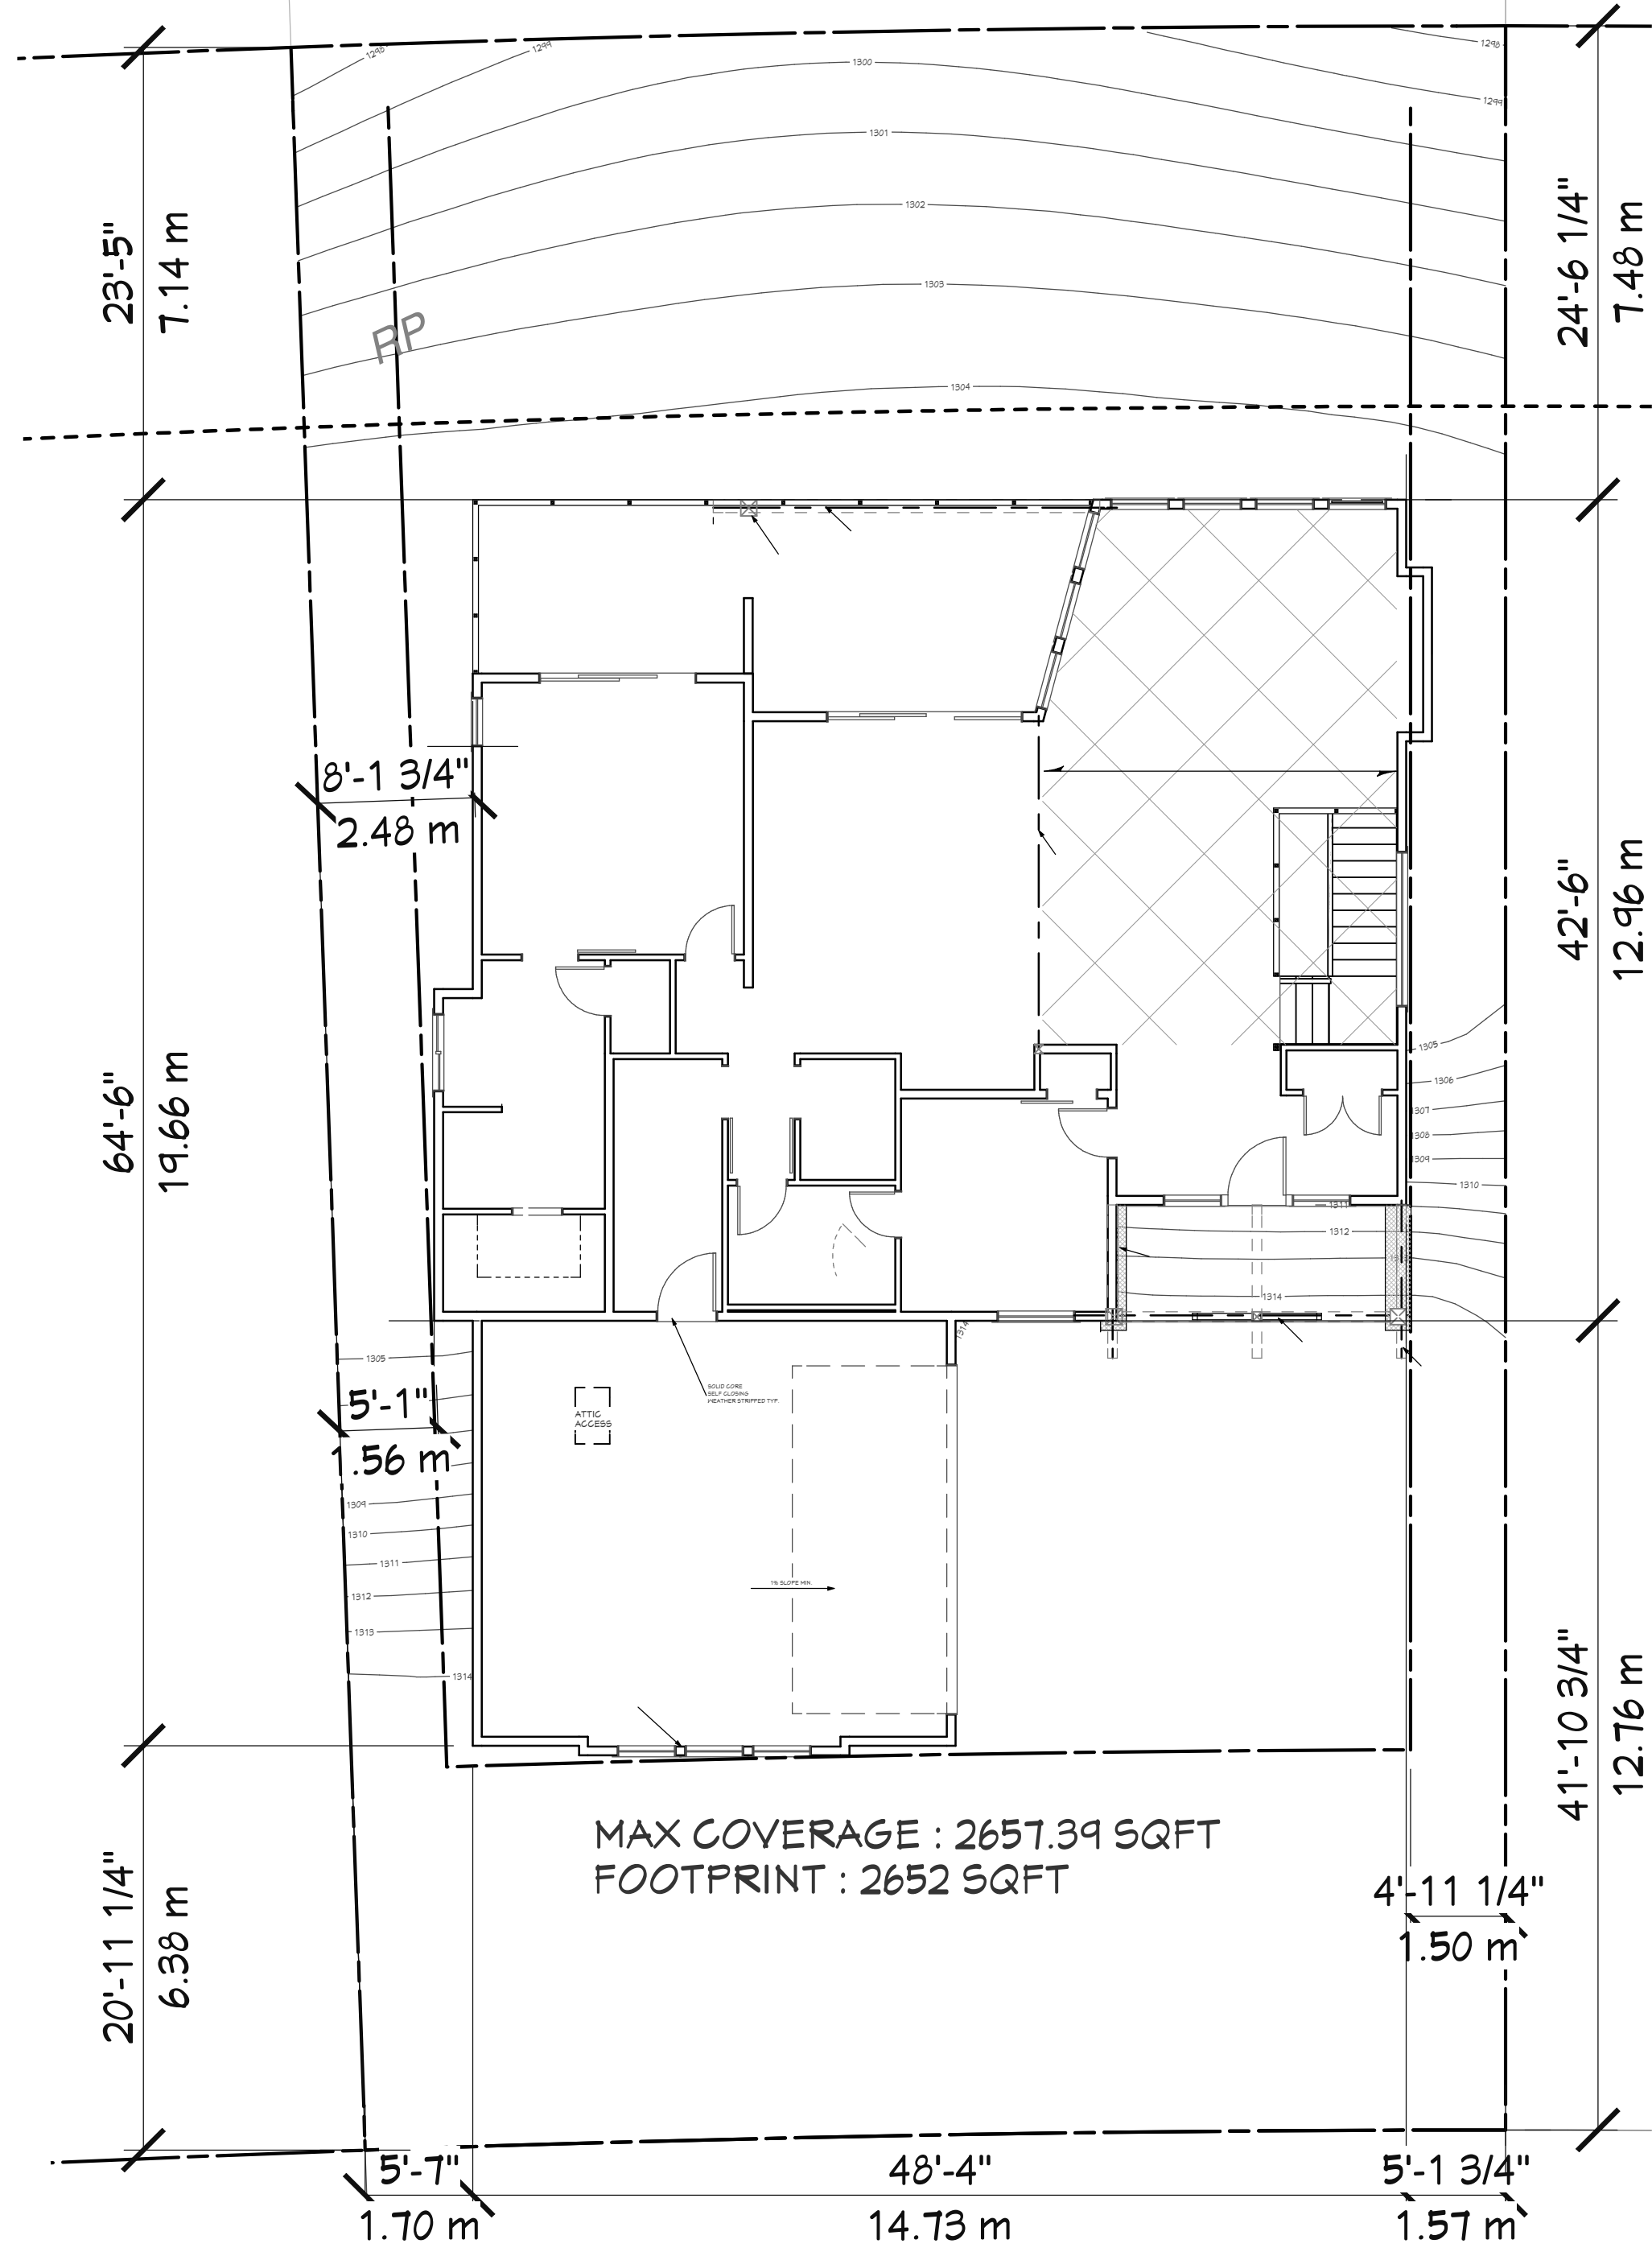


PLACEHOLDER

LOT 13

617.2 m<sup>2</sup>

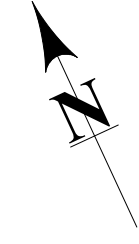

**BULMAN  
DESIGNS**  
LTD.

250-682-0393  
BULMANDESIGNS.COM  
SEANBULMAN@LIVE.CA  
KAMLOOPS, B.C.

**LOT 13  
ABERDEEN HIGHLANDS  
KAMLOOPS BC**

DRAWN BY  
SB

ALL WINDOW & DOOR SIZES  
ARE INCH INCH  
3048 = 30" X 48"

ISSUED FOR:

JULY 26 22 CONCEPT LAYOUTS

JULY 29 22 CONCEPT LAYOUTS v2

AUG 3 22 CONCEPT EXTERIORS

AUG 9 22 CONCEPT EXTERIORS V2

AUG 31 22 FOR REVIEW

**3D VIEWS & PLOT  
PLAN**

P-1	3D VIEWS & PLOT PLAN
P-2	FOUNDATION PLAN
P-3	MAIN FLOOR PLAN
P-4	ROOF PLAN
P-5	FRONT & REAR ELEVATIONS
P-6	LEFT & RIGHT ELEVATIONS
P-7	SECTIONS 1, 2 & 4
P-8	SECTIONS 3 & 5

DATE:  
Wednesday, August 31, 2022

SCALE: 1/4" = 1'-0"

**PLOT PLAN**  
SCALE: 1/8" = 1'-0"

PROPERTY LINES ARE FOR REFERENCE ONLY  
AND SHOULD BE LAID OUT BY A SURVEYOR



**BULMAN  
DESIGNS**  
LTD.

250-682-0393  
BULMANDESIGNS.COM  
SEANBULMAN@LIVE.CA  
KAMLOOPS, B.C.

**LOT 13  
ABERDEEN HIGHLANDS  
KAMLOOPS BC**

DRAWN BY  
SB

ALL WINDOW & DOOR SIZES  
ARE INCH INCH  
3048 = 30" X 48"

ISSUED FOR:

- JULY 26 22 CONCEPT LAYOUTS
- JULY 29 22 CONCEPT LAYOUTS v2
- AUG 3 22 CONCEPT EXTERIORS
- AUG 9 22 CONCEPT EXTERIORS V2
- AUG 31 22 FOR REVIEW


**FOUNDATION  
PLAN**

P-1	3D VIEWS & PLOT PLAN
P-2	FOUNDATION PLAN
P-3	MAIN FLOOR PLAN
P-4	ROOF PLAN
P-5	FRONT & REAR ELEVATIONS
P-6	LEFT & RIGHT ELEVATIONS
P-7	SECTIONS 1, 2 & 4
P-8	SECTIONS 3 & 5

DATE:  
Wednesday, August 31, 2022

SCALE: 1/4" = 1'-0"

P-2

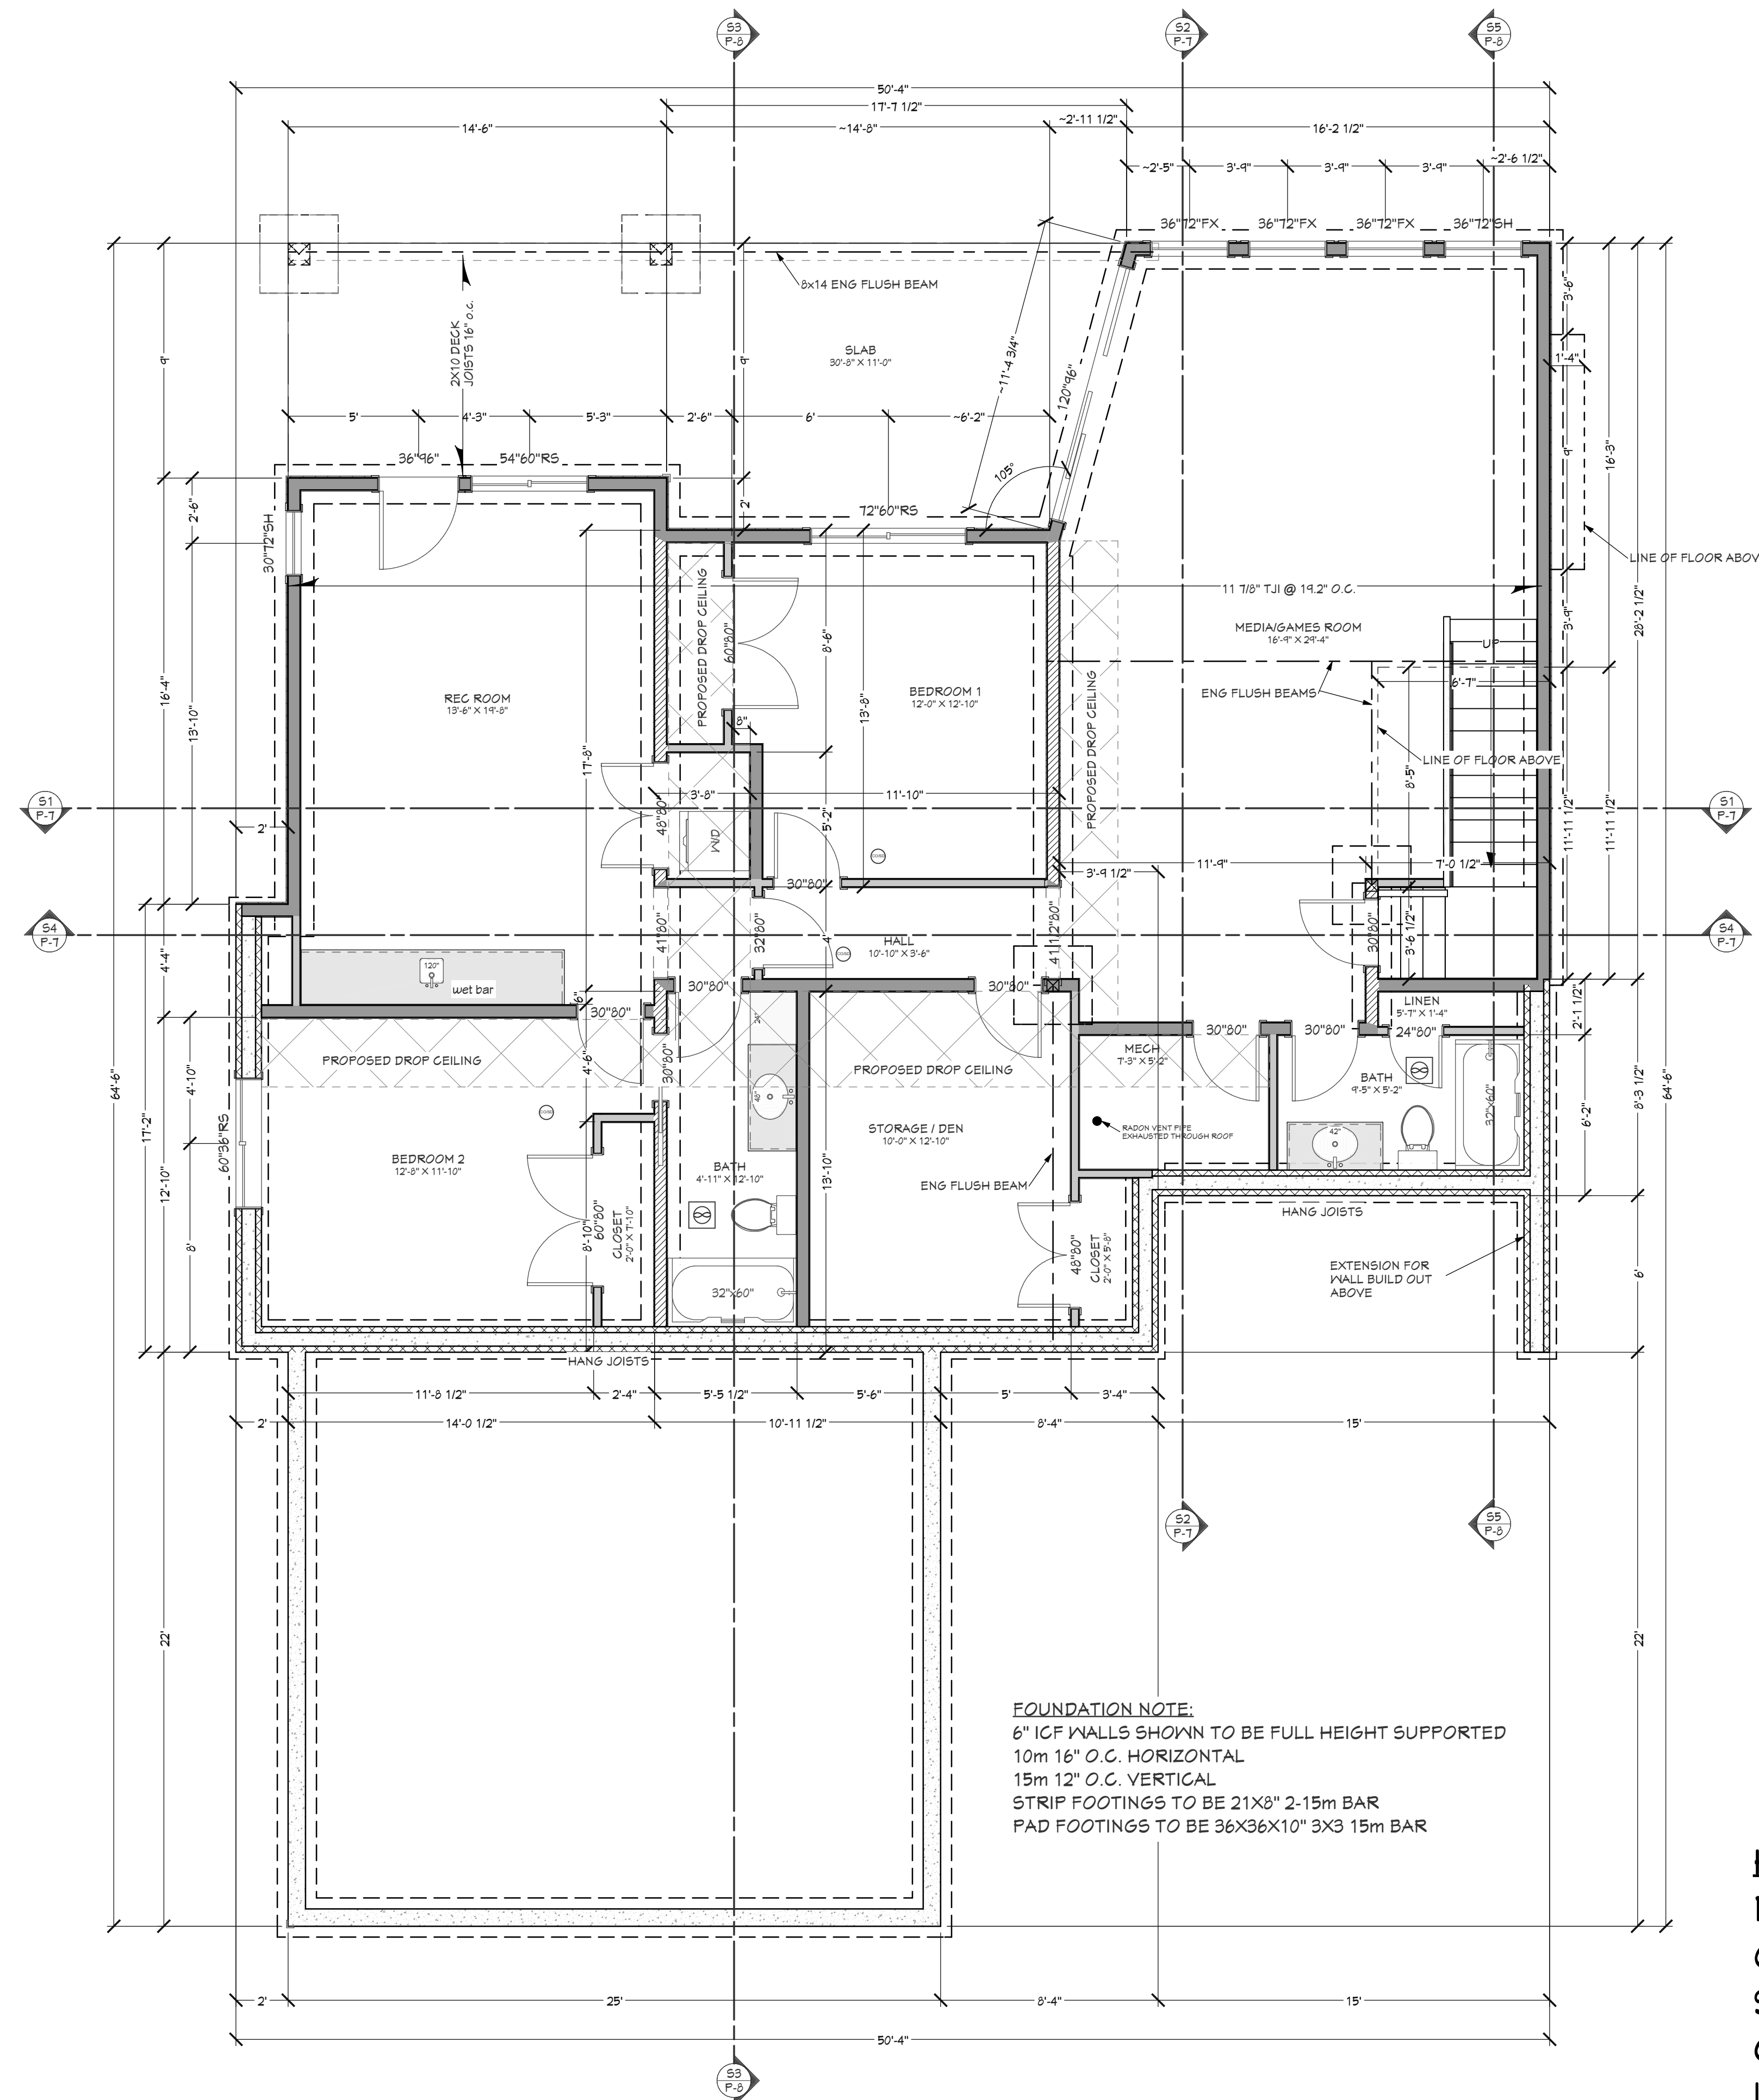

**HOUSE CHARACTERISTICS**  
MAIN FLOOR : 1700 SQFT INC. 74 SQFT STAIRWELL  
GARAGE : 550 SQFT  
SUN DECK : 126 SQFT  
COVERED DECK : 182 SQFT  
LOWER FLOOR : 1700 SQFT

**FOUNDATION PLAN**  
SCALE: 1/4" = 1'-0"



**BULMAN  
DESIGNS**  
LTD.

250-682-0393  
BULMANDESIGNS.COM  
SEANBULMAN@LIVE.CA  
KAMLOOPS, B.C.

**LOT 13  
ABERDEEN HIGHLANDS  
KAMLOOPS BC**

DRAWN BY  
SB

ALL WINDOW & DOOR SIZES  
ARE INCH INCH  
3048 = 30" X 48"

ISSUED FOR:

- JULY 26 22 CONCEPT LAYOUTS
- JULY 29 22 CONCEPT LAYOUTS V2
- AUG 3 22 CONCEPT EXTERIORS
- AUG 9 22 CONCEPT EXTERIORS V2
- AUG 31 22 FOR REVIEW


**MAIN FLOOR  
PLAN**

P-1	3D VIEWS & PLOT PLAN
P-2	FOUNDATION PLAN
P-3	MAIN FLOOR PLAN
P-4	ROOF PLAN
P-5	FRONT & REAR ELEVATIONS
P-6	LEFT & RIGHT ELEVATIONS
P-7	SECTIONS 1, 2 & 4
P-8	SECTIONS 3 & 5

DATE:  
Wednesday, August 31, 2022

SCALE: 1/4" = 1'-0"

**P-3**

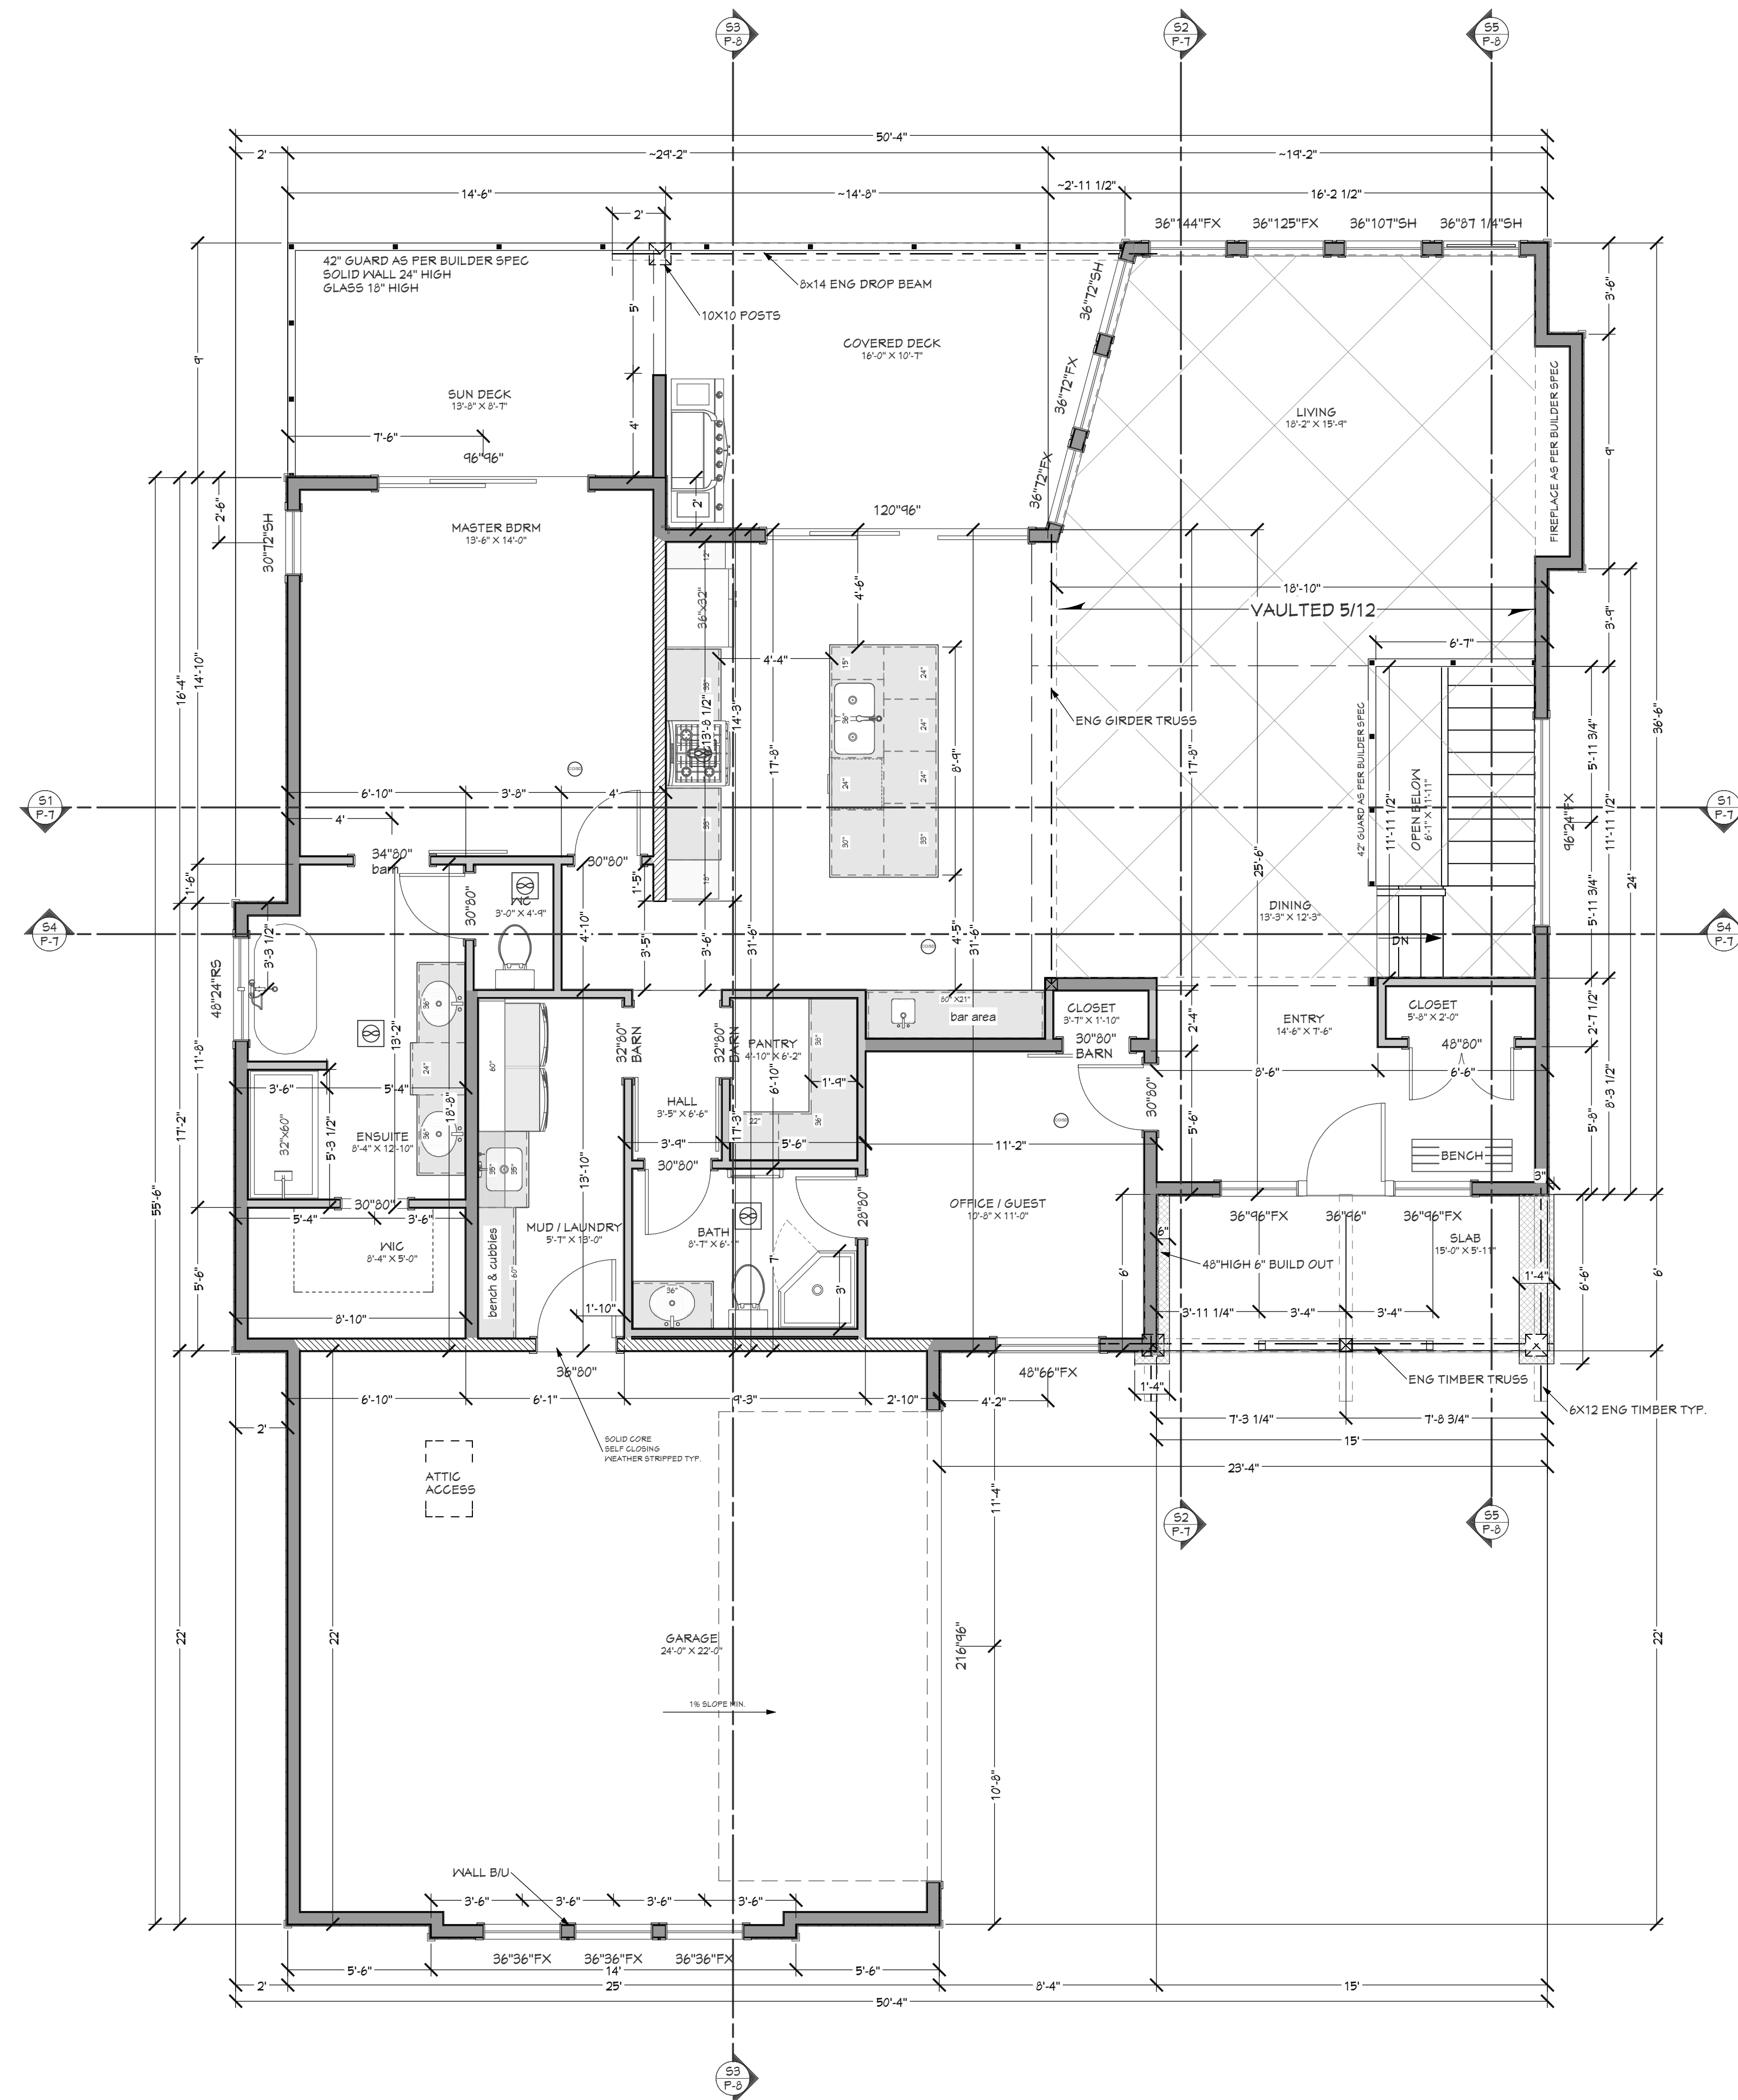

**HOUSE CHARACTERISTICS**  
 MAIN FLOOR : 1700 SQFT INC. 74 SQFT STAIRWELL  
 GARAGE : 550 SQFT  
 SUN DECK : 126 SQFT  
 COVERED DECK : 182 SQFT  
 LOWER FLOOR : 1700 SQFT

**MAIN FLOOR PLAN**  
SCALE: 1/4" = 1'-0"