


ST. JOSEPH'S ROAD

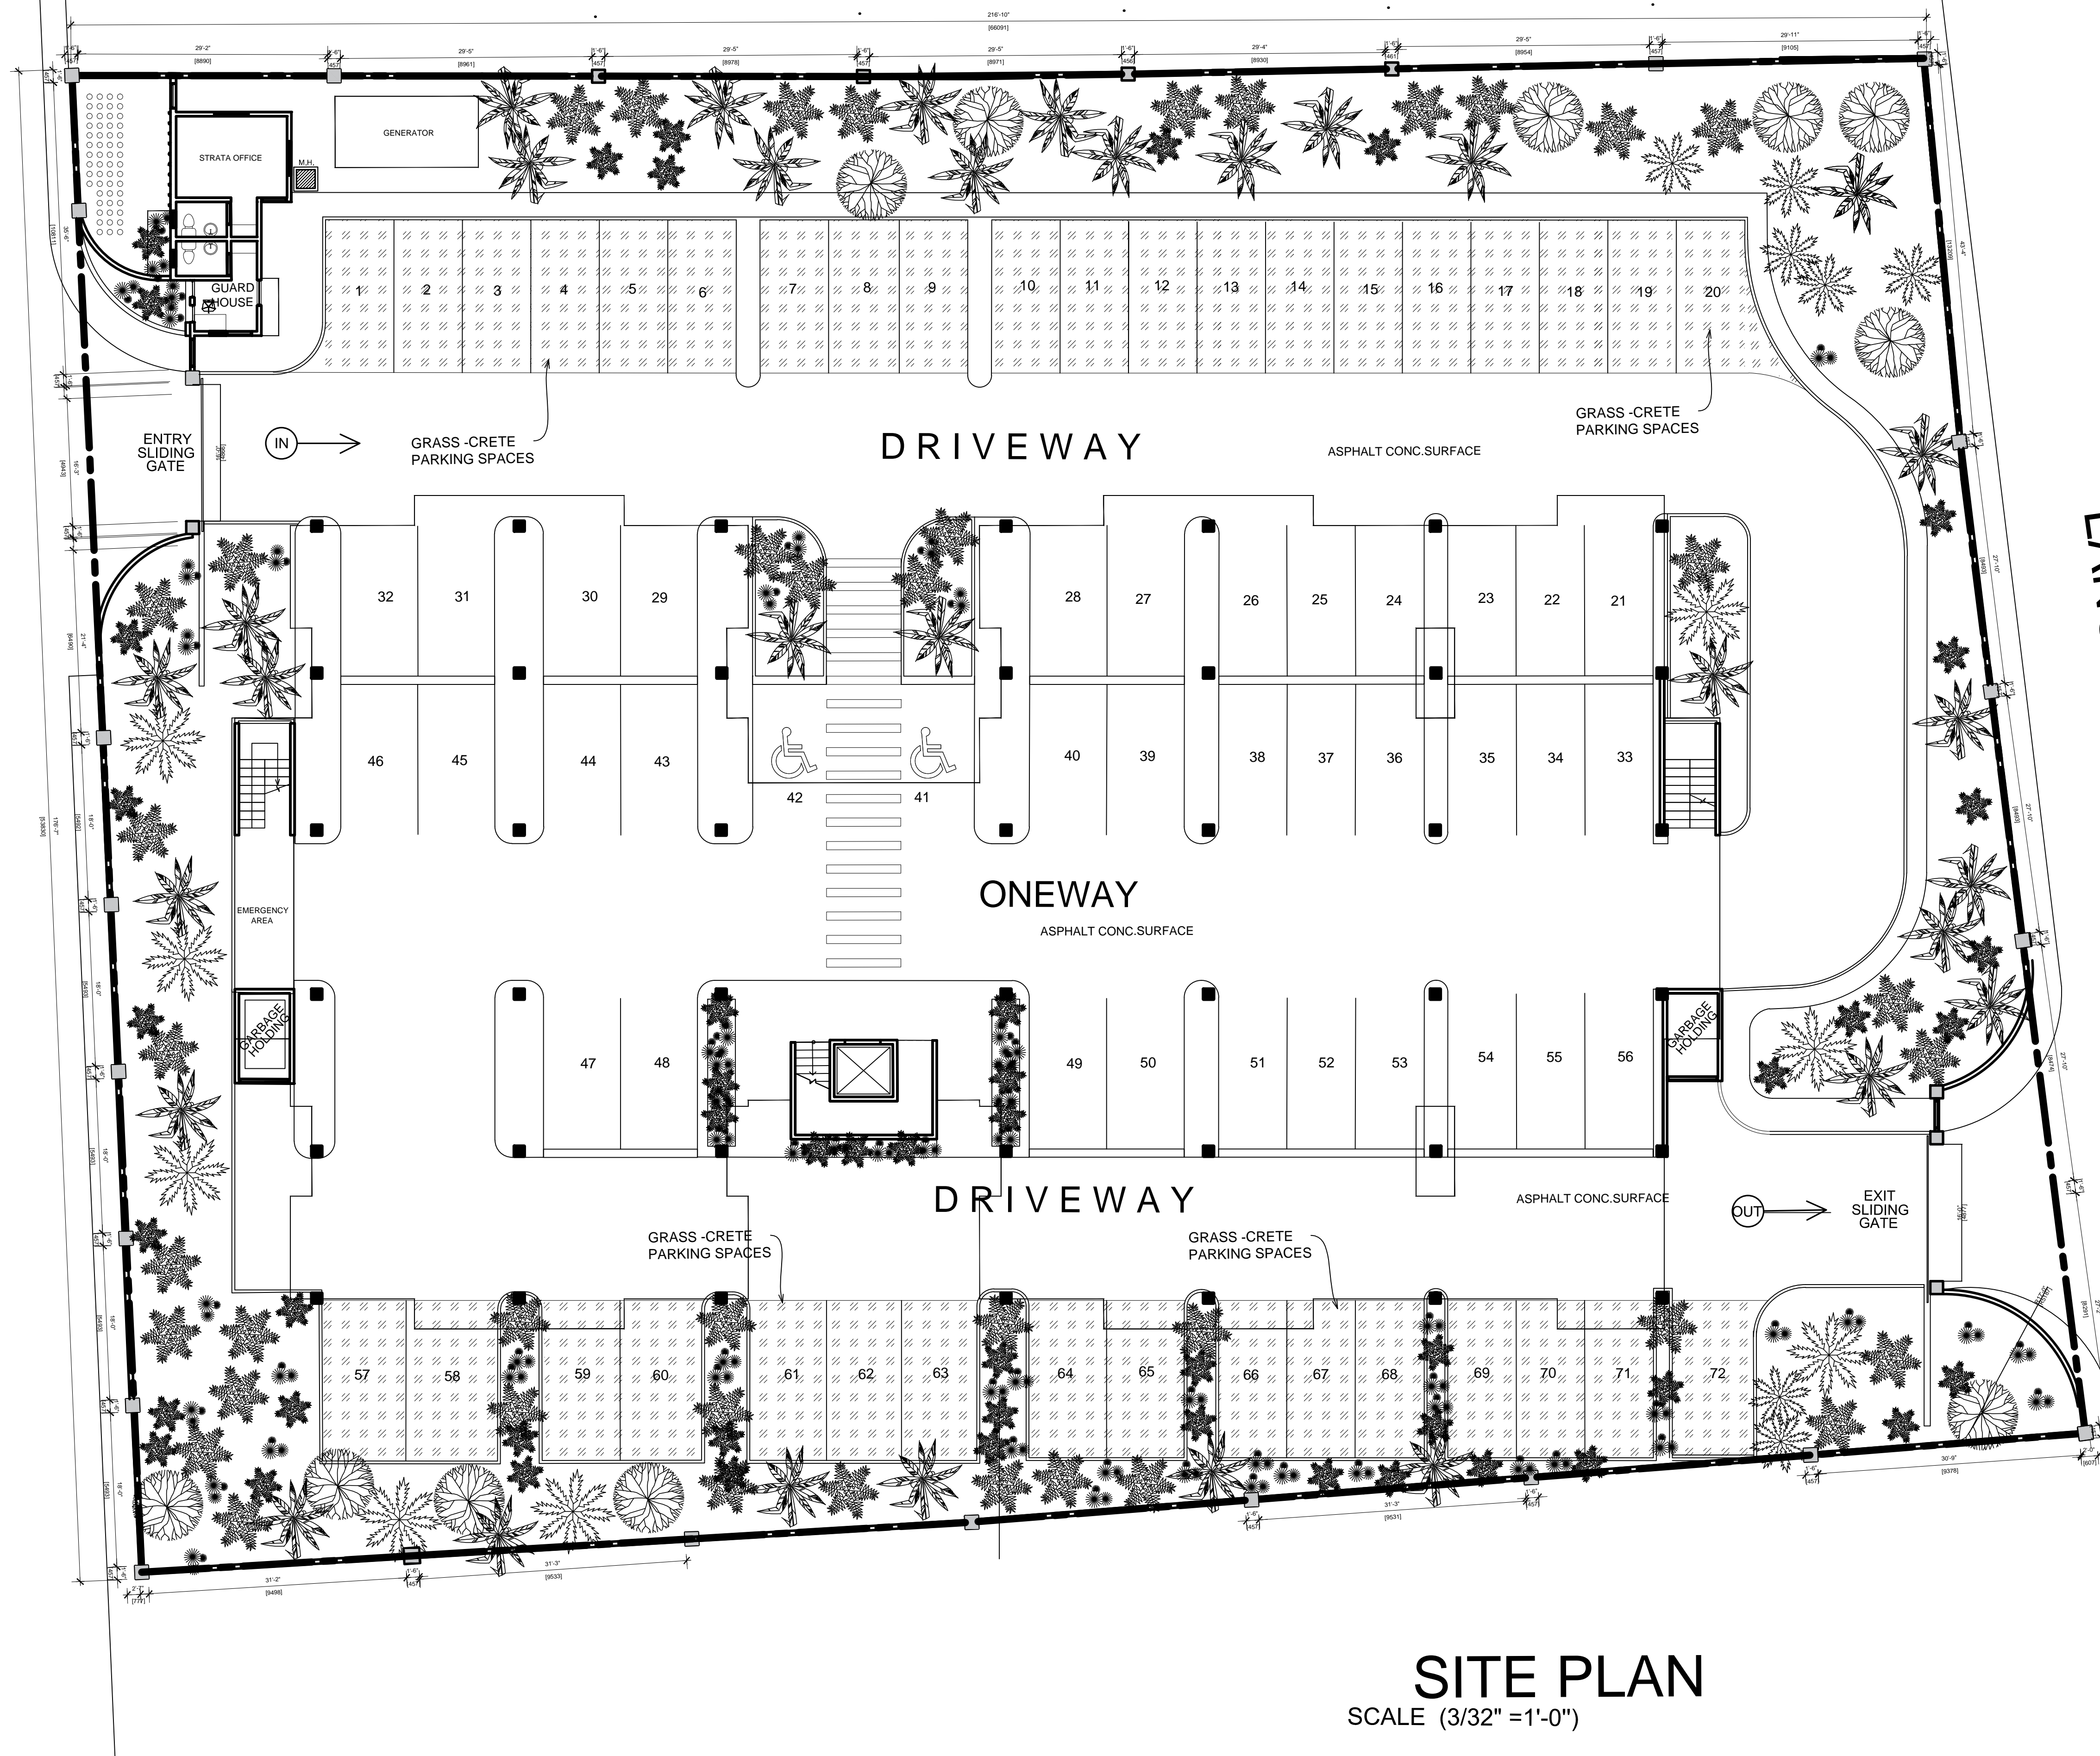


LANGSTEN ROAD

SITE PLAN
SCALE (3/32" = 1'-0")

NO.	REVISION/ISSUE:	DATE:
1.	SEE REVISION CLOUD FOR CHANGES TO ELECTRICAL LAYOUT FOR MASTER BATH AND POWDER ROOMS RESPECTIVELY	

NO.	GENERAL NOTES	DATE:
1	ALL PRINTS ARE THE PROPERTY OF THE ARCHITECT AND MUST BE RETURNED AFTER THE COMPLETION OF WORKS	
2	ALL DIMENSIONS MUST TAKE PRECEDENCE OVER SCALE DIMENSIONS	
3	ALL DIMENSION MUST BE CHECKED BY CONTRACTOR BEFORE & DURING CONSTRUCTION AND ANY DISCREPANCIES MUST BE REPORTED IMMEDIATELY	
4	DO NOT SCALE DRAWINGS TO THE ARCHITECT.	

SHEET TITLE:
SITE PLAN (BUILDING FOOTPRINT)



10A WEST KINGS HOUSE ROAD,
1-876-630-8018 KINGSTON 10,
ZUARDESIGNLTD@GMAIL.COM

CLIENT:	ZUAR LTD
PROJECT TITLE:	ST. JOSEPH'S APARTMENT
LOCATION:	43 LANGSTON ROAD, KINGSTON 2, JAMAICA

DESIGNED BY:	J.TROWERS	JOB No.	
DRAWN BY:	J. TROWERS	APPR.	
SCALE:	AS SHOWN	SHEET NUMBER:	A03
DATE:	AUGUST 17, 2017		