


FOUNDATION / BASEMENT PLAN - 1212 SQ FT
 A- SCALE: 1/4" = 1'-0"

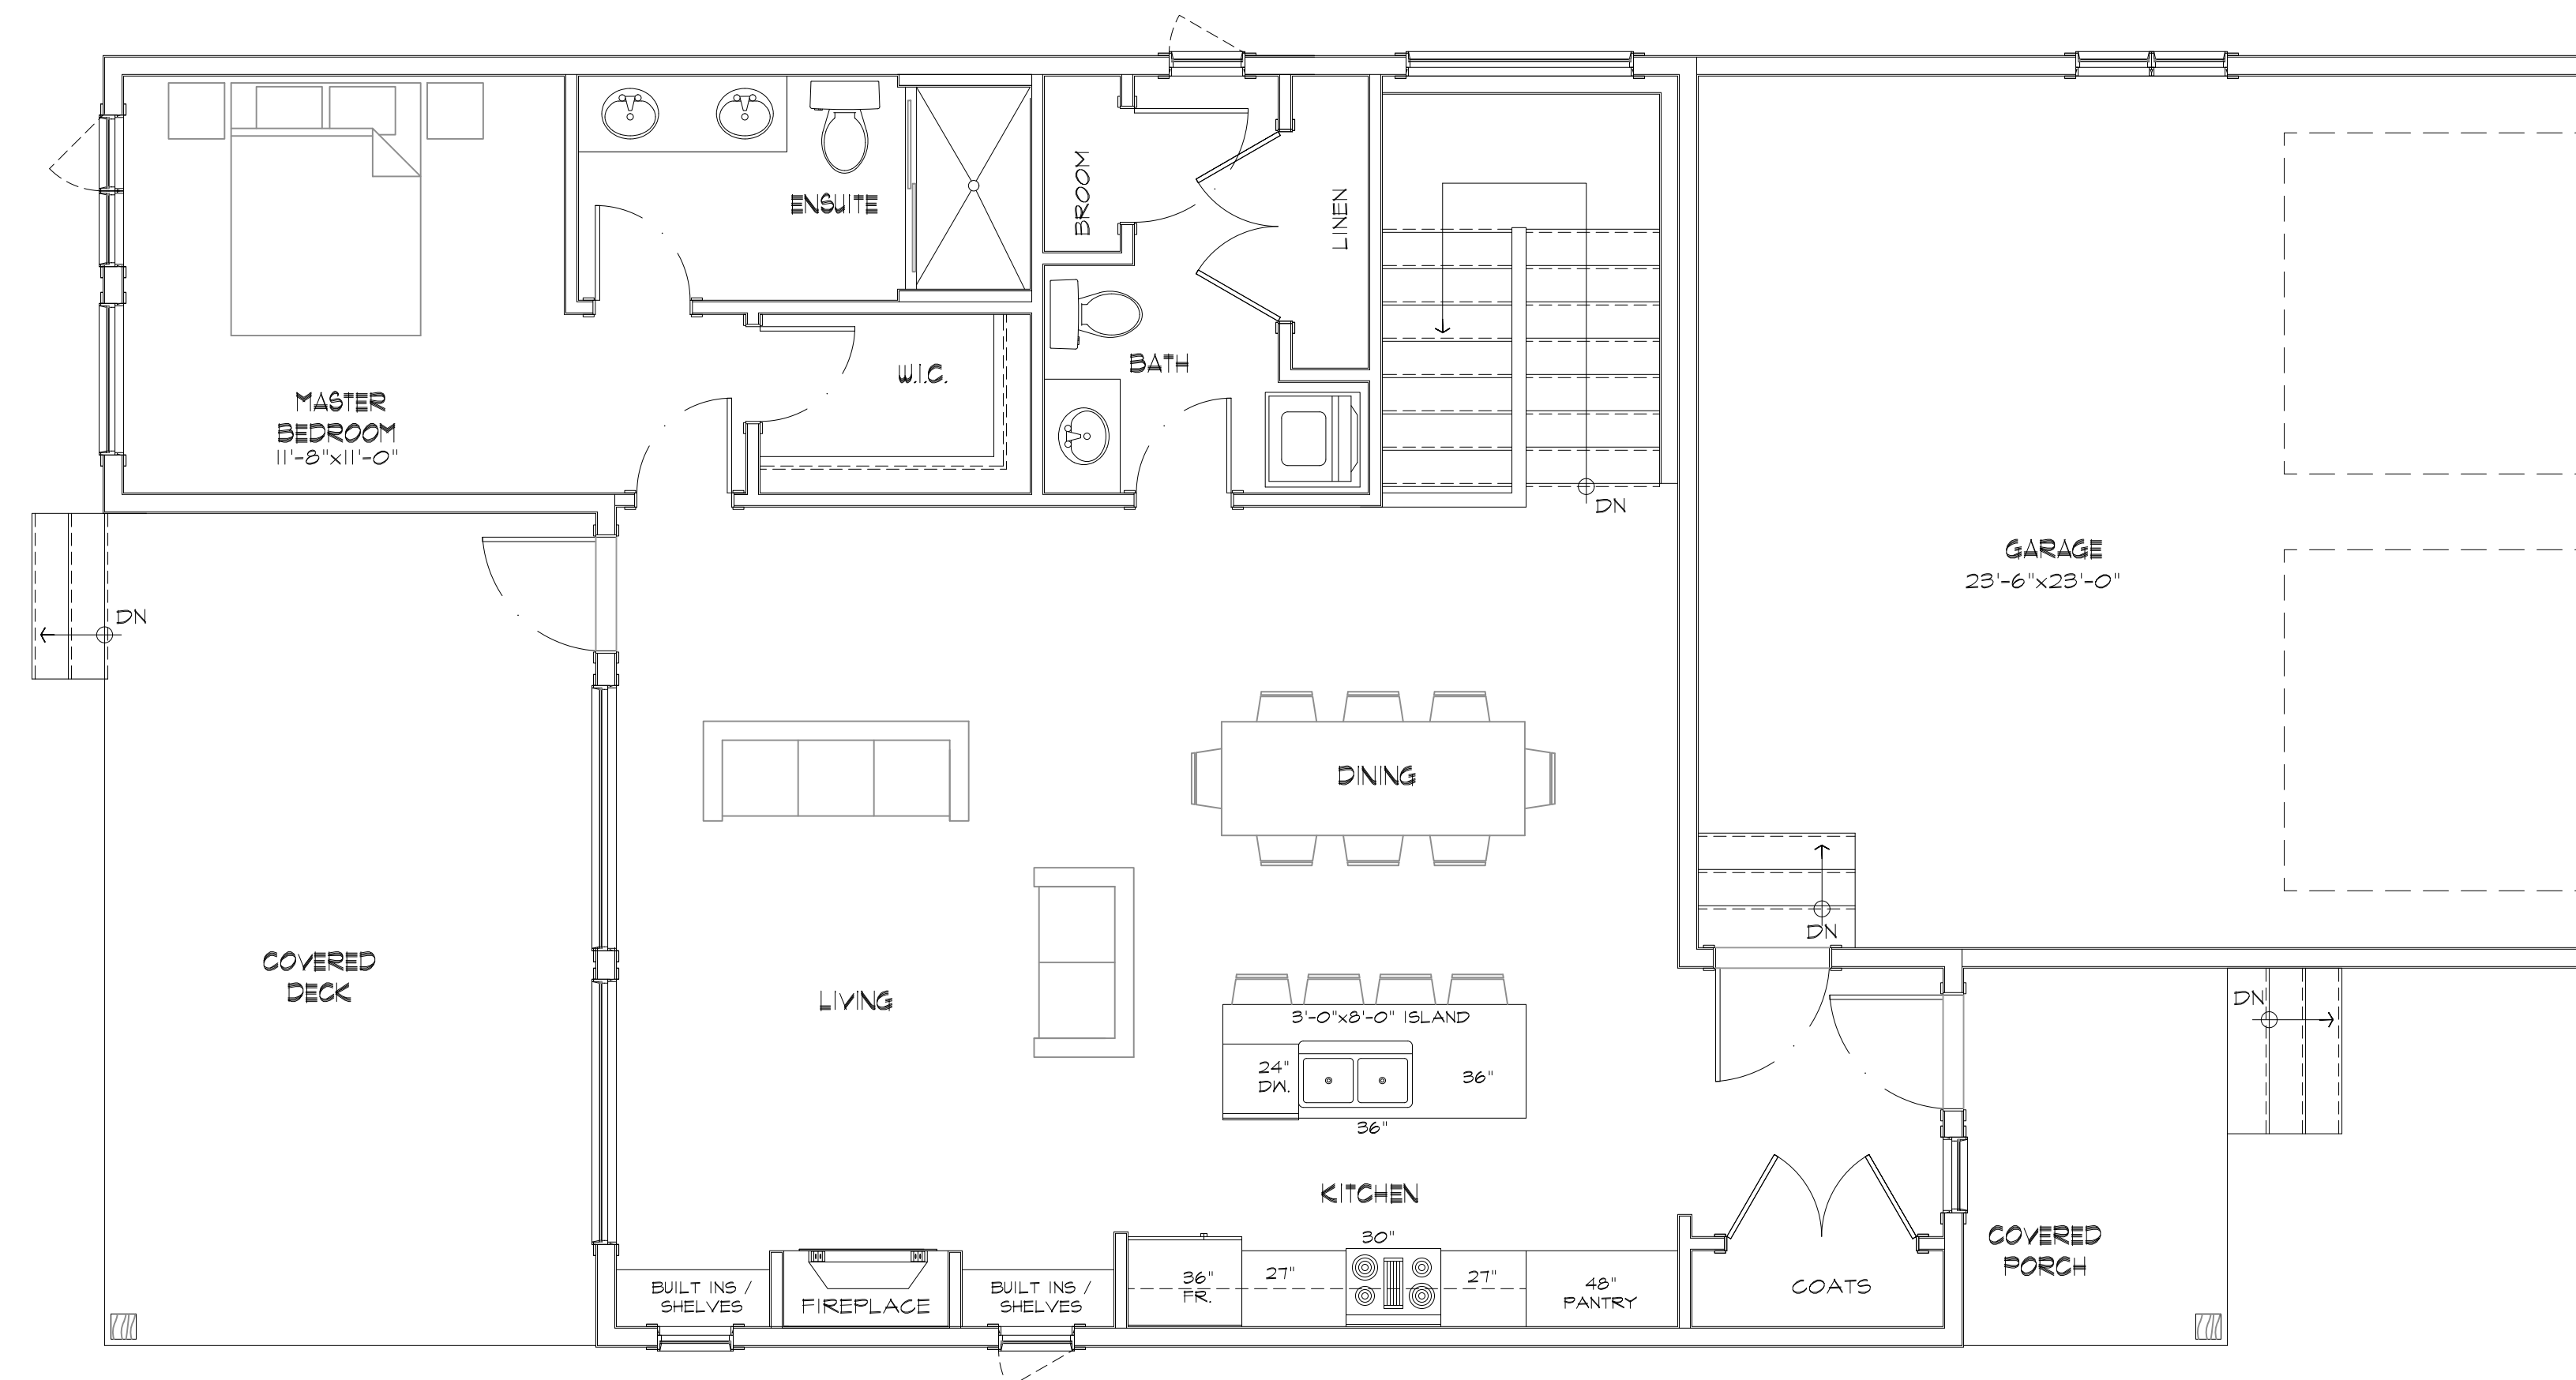

MAIN FLOOR PLAN - 1212 SQ FT
 A- SCALE: 1/4" = 1'-0"

BUILDER:
 CYPRESS HOMES

NOTE:
 ALL EXTERIOR DIMENSIONS ARE TO FACE OF CONCRETE, FACE OF ICF FOAM, OR FACE OF STUD, UNLESS OTHERWISE NOTED.
 ALL INTERIOR DIMENSIONS ARE TO FACE OF STUDS, UNLESS OTHERWISE NOTED.
 ALL STRUCTURAL BEAMS, COLUMNS, TRUSSES AND FOUNDATIONS TO BE AS PER STRUCTURAL ENGINEER'S DRAWINGS AND SPECIFICATIONS.
 DO NOT SCALE DRAWINGS.
 ALL WINDOW, MAN DOORS, AND OVERHEAD DOOR SIZES ARE ACTUAL SIZES. FOR ROUGH OPENING CONFIRM WITH DOOR & WINDOW MANUFACTURER.
 ALL DOOR & WINDOW DIMENSIONS ARE TO CENTER OF OPENINGS UNO.

SUSTAINABLE
spaces
 DESIGN AND DRAFTING
 www.sustainablespaces.ca

NO.	DATE	REVISION

ADDRESS

153 THE WHINS
 CRANBROOK, BC

SL 24
 DISTRICT LOT 2870
 PLAN NES3429
 PID = 027-472-060
 ZONING: CD-1

PROJECT

**153 THE WHINS
 RESIDENCE**

BL 2024-10-09
 DRAWN CHECKED DATE

**MARKETING
 FLOOR PLANS**

24-045 - A-
 PROJECT NO. SCALE SHEET NO.



COLORS SHOWN ON RENDERINGS ARE FOR VIEWING PURPOSES ONLY.

BUILDER:

CYPRESS HOMES

NOTE:
ALL EXTERIOR DIMENSIONS ARE TO FACE OF CONCRETE, FACE OF ICF FOAM, OR FACE OF STUD, UNLESS OTHERWISE NOTED.
ALL INTERIOR DIMENSIONS ARE TO FACE OF STUDS, UNLESS OTHERWISE NOTED.
ALL STRUCTURAL BEAMS, COLUMNS, TRUSSES AND FOUNDATIONS TO BE AS PER STRUCTURAL ENGINEER'S DRAWINGS AND SPECIFICATIONS.
DO NOT SCALE DRAWINGS.
ALL WINDOW, MAN DOORS, AND OVERHEAD DOOR SIZES ARE ACTUAL SIZES. FOR ROUGH OPENING CONFIRM WITH DOOR & WINDOW MANUFACTURER.
ALL DOOR & WINDOW DIMENSIONS ARE TO CENTER OF OPENINGS UNO.

SUSTAINABLE
spaces
DESIGN AND DRAFTING
www.sustainablespaces.ca

NO. DATE REVISION

ADDRESS

153 THE WHINS
CRANBROOK, BC

SL 24
DISTRICT LOT 2870
PLAN NES3429
PID = 027-472-060
ZONING: CD-1

PROJECT

153 THE WHINS
RESIDENCE

BL 2024-10-09
DRAWN CHECKED DATE

DRAWING

MARKETING
RENDERINGS

24-045 - A-
PROJECT NO. SCALE SHEET NO.