


SECOND FLOOR PLAN

WALL HGT. 9'-1 1/8" with GYPCRETE FLOOR COATING

ALL WINDOW AND DOOR HDRS. TO BE 2-2x10 (UNO) SET AT 6'-10" (STD. HGT.)


NOTE: PLEASE READ
 PLEASE VERIFY THESE PLANS AND ELEVATIONS WITH YOUR SPECIFICATIONS. SOME MODIFICATIONS AS SHOWN MAY BE NECESSARY TO ACCOMMODATE THE CONTRACT. CONTRACT.

CORNERSTONE
 CUSTOM BUILDERS, INC.
 1517 2021
 SHEET
A-3.0

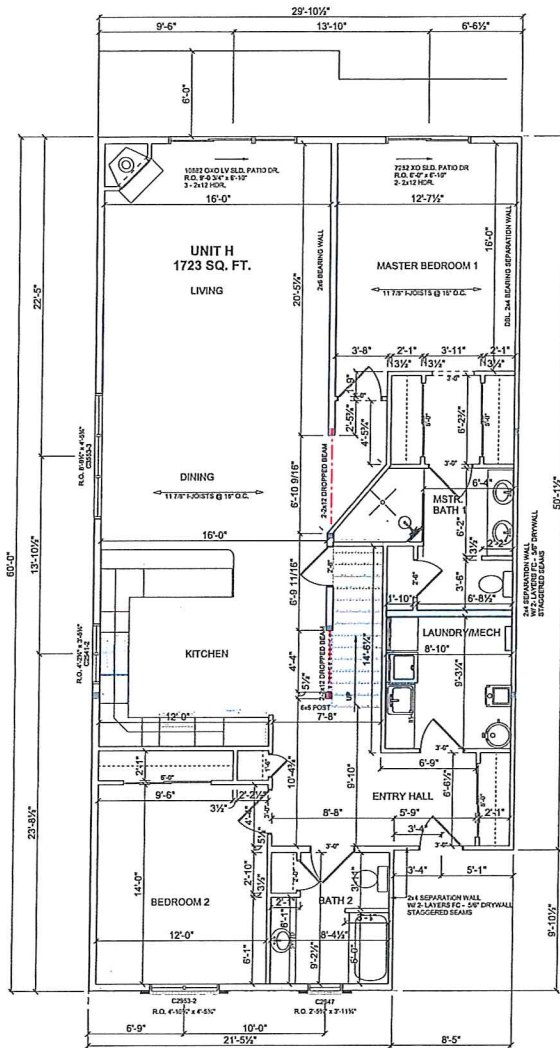

SECOND FLOOR PLAN UNIT H

WALL HGT. 9'-1 1/8"
 with GYPCRETE FLOOR COATING
 ALL WINDOW AND DOOR HDRS.
 TO BE 2-2x10 (UNO)
 SET AT 6'-10" (STD. HGT.)

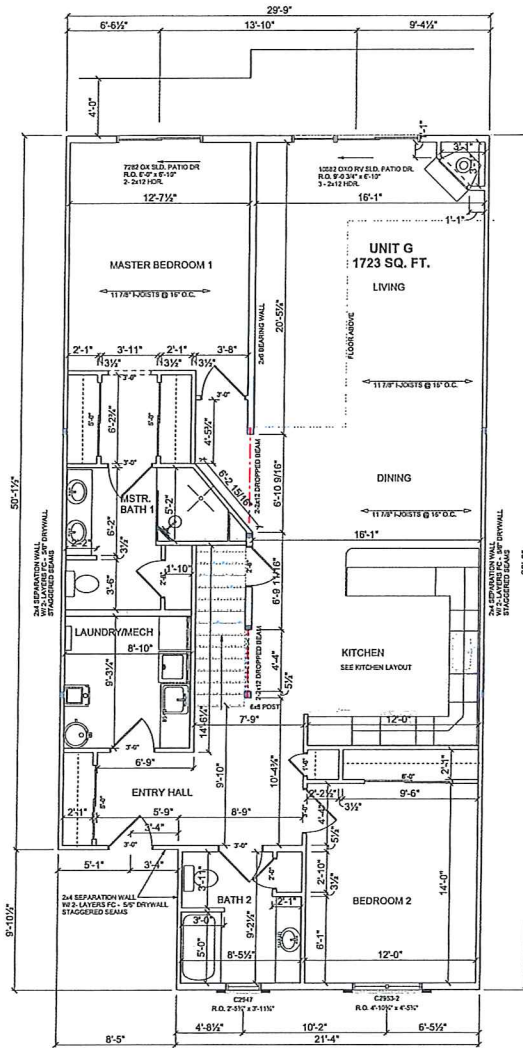


SECOND FLOOR PLAN UNIT G

WALL HGT. 9'-1 1/8"
 with GYPCRETE FLOOR COATING
 ALL WINDOW AND DOOR HDRS.
 TO BE 2-2x10 (UNO)
 SET AT 6'-10" (STD. HGT.)

NOTE: PLEASE READ
 PLEASE VERIFY THESE PLANS AND
 ELEVATIONS WITH YOUR REPRESENTATIVE
 BEFORE YOU CONSTRUCT.
 NOTE: ALL INFORMATION IS TO BE USED AS A GUIDE
 AND IS NOT TO BE USED AS A CONTRACT DOCUMENT.
 NOT BE INCLUDED AS PART OF YOUR
 CONTRACT.

03.12.2024
 SHEET
A-3.2

CORNER STONE
 CUSTOM BUILDERS, INC.
 11000 20th Avenue, Suite 100
 Fort Lauderdale, FL 33324

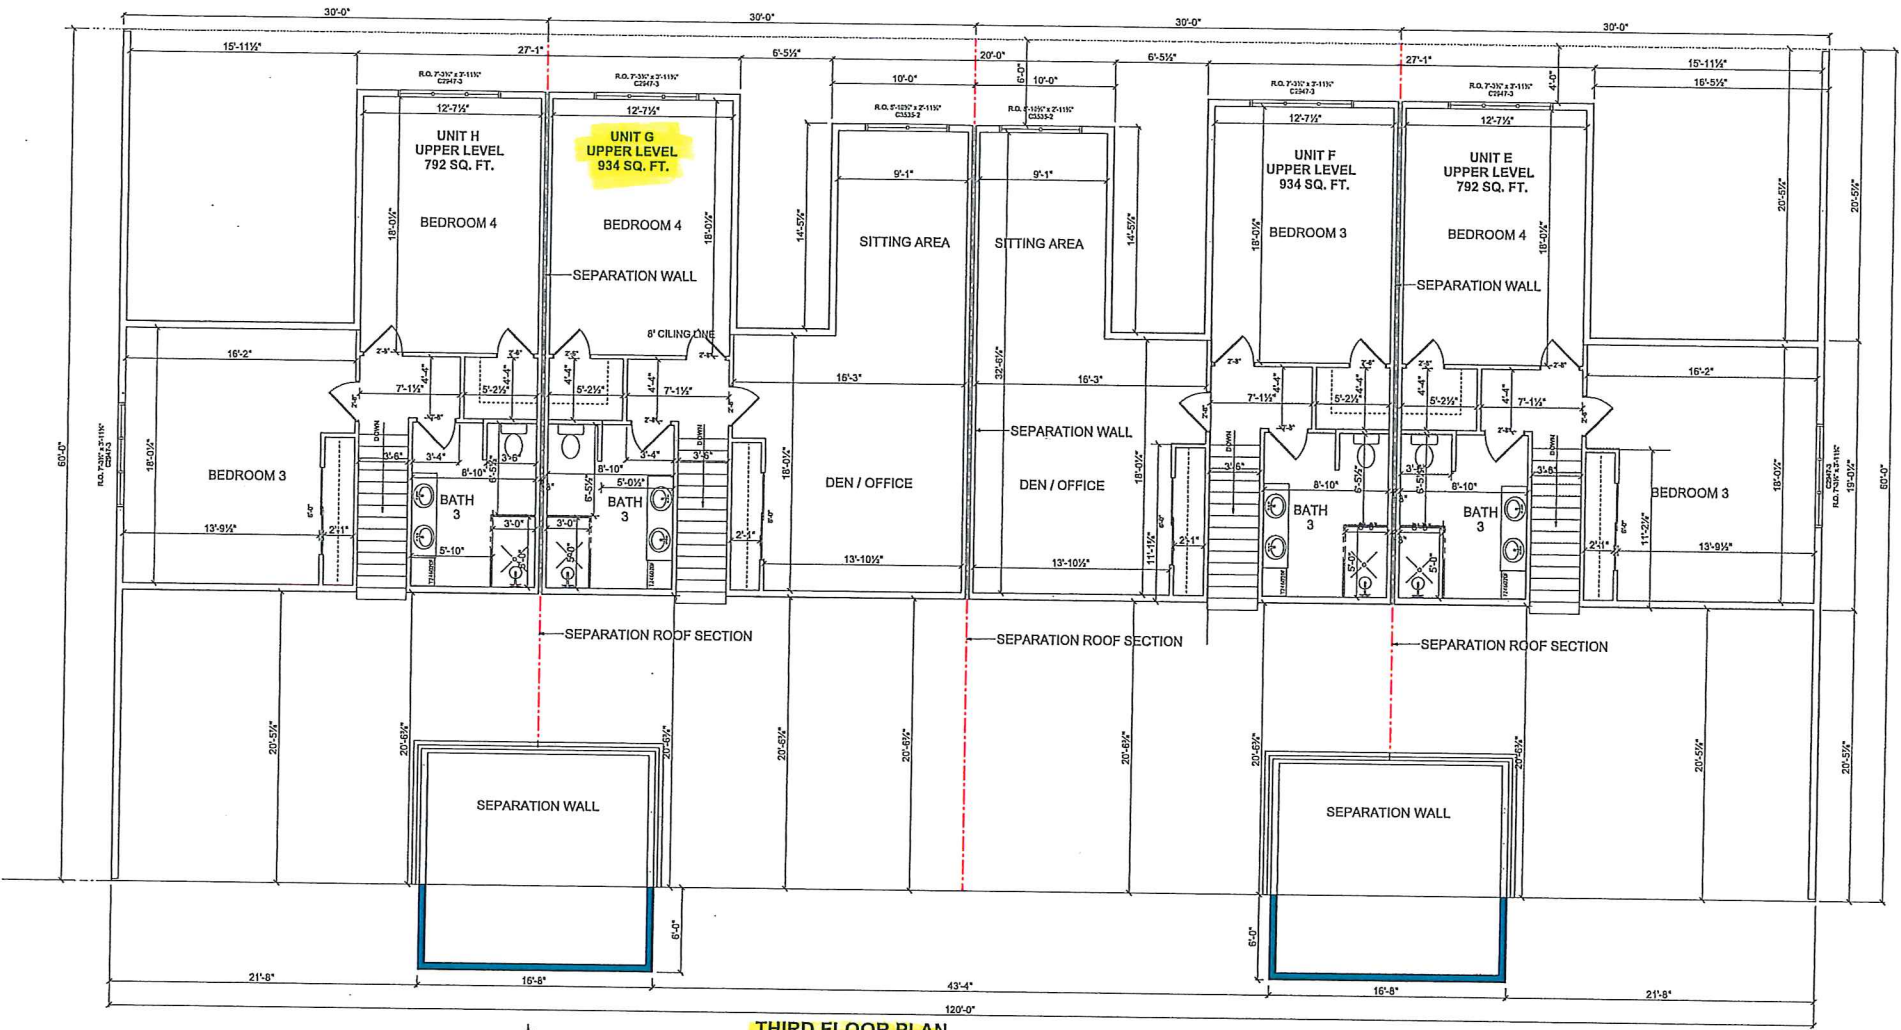


THIRD FLOOR PLAN
 WALL HGT. 8'-1 1/8"
 WINDOW AND DOOR HDRS. AS NOTED
 ON INDIVIDUAL UNIT PLANS


NOTE: PLEASE READ
 PLEASE VERIFY THESE PLANS AND DIMENSIONS AGAINST THE PERMITS AND RECORDS FOR THIS PROJECT. SOME DIMENSIONS MAY VARY SLIGHTLY FROM THE CONTRACT. DIMENSIONS SHOWN ON THESE PLANS SHALL BE THE GOVERNING DIMENSIONS. 

CORNER STONE
 CONSTRUCTION INC.
 10000 W. JACARANDA BLVD.
 PHOENIX, AZ 85034

03.17.2021
 SHEET
A-4.0

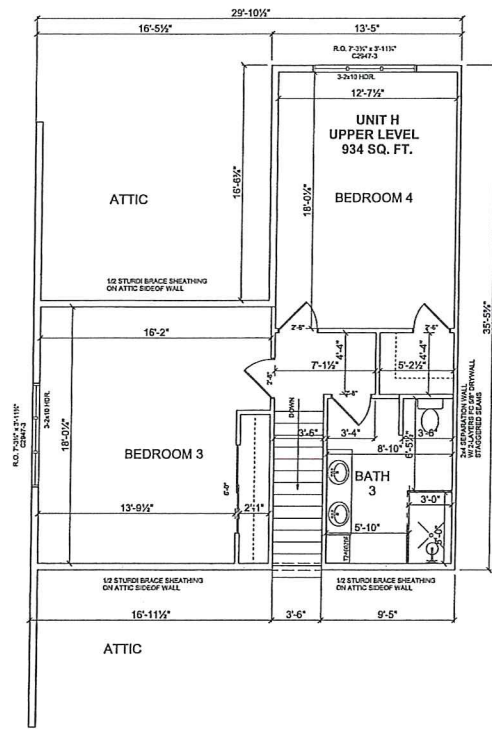

THIRD FLOOR PLAN UNIT H
 WALL HGT. 8'-1 1/8"
 ALL WINDOW AND DOOR HDRS.
 TO BE 2-2x10 (UNO)
 SET AT 6'-10" (STD. HGT.)

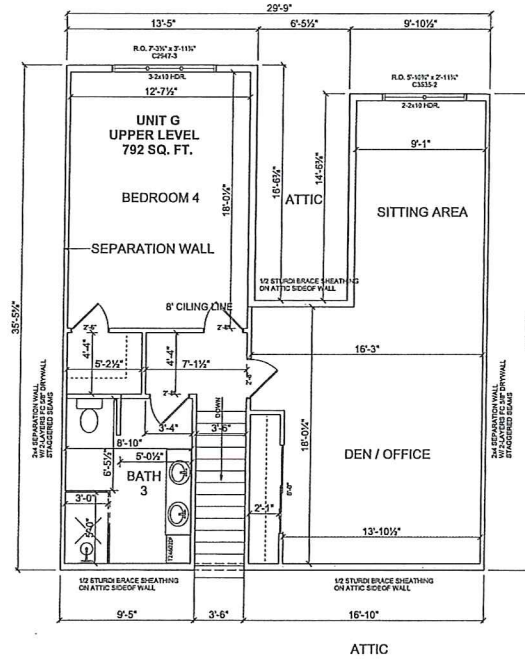


THIRD FLOOR PLAN UNIT G
 WALL HGT. 8'-1 1/8"
 ALL WINDOW AND DOOR HDRS.
 TO BE 2-2x10 (UNO)
 SET AT 6'-10" (STD. HGT.)

NOTE: PLEASE READ
 IN CASE OF THESE PLANS AND
 REVISIONS, THE FOLLOWING
 SOME DIMENSIONS AS SHOWN MAY
 NOT BE INCLUDED AS PART OF YOUR
 CONTRACT.

DRAWN BY: MINOCOLA & UNIT CONDOS
 DESIGNED BY: [REDACTED]
 CHECKED BY: [REDACTED]
 DATE: [REDACTED]

CORNER STONE
 CONSTRUCTION INC.
 1000 W. 100TH ST. SUITE 100
 MINNEAPOLIS, MN 55426
 PHONE: (763) 831-1111 / FAX: (763) 831-1111

DATE: 10.17.2021
 SHEET: A-4.2

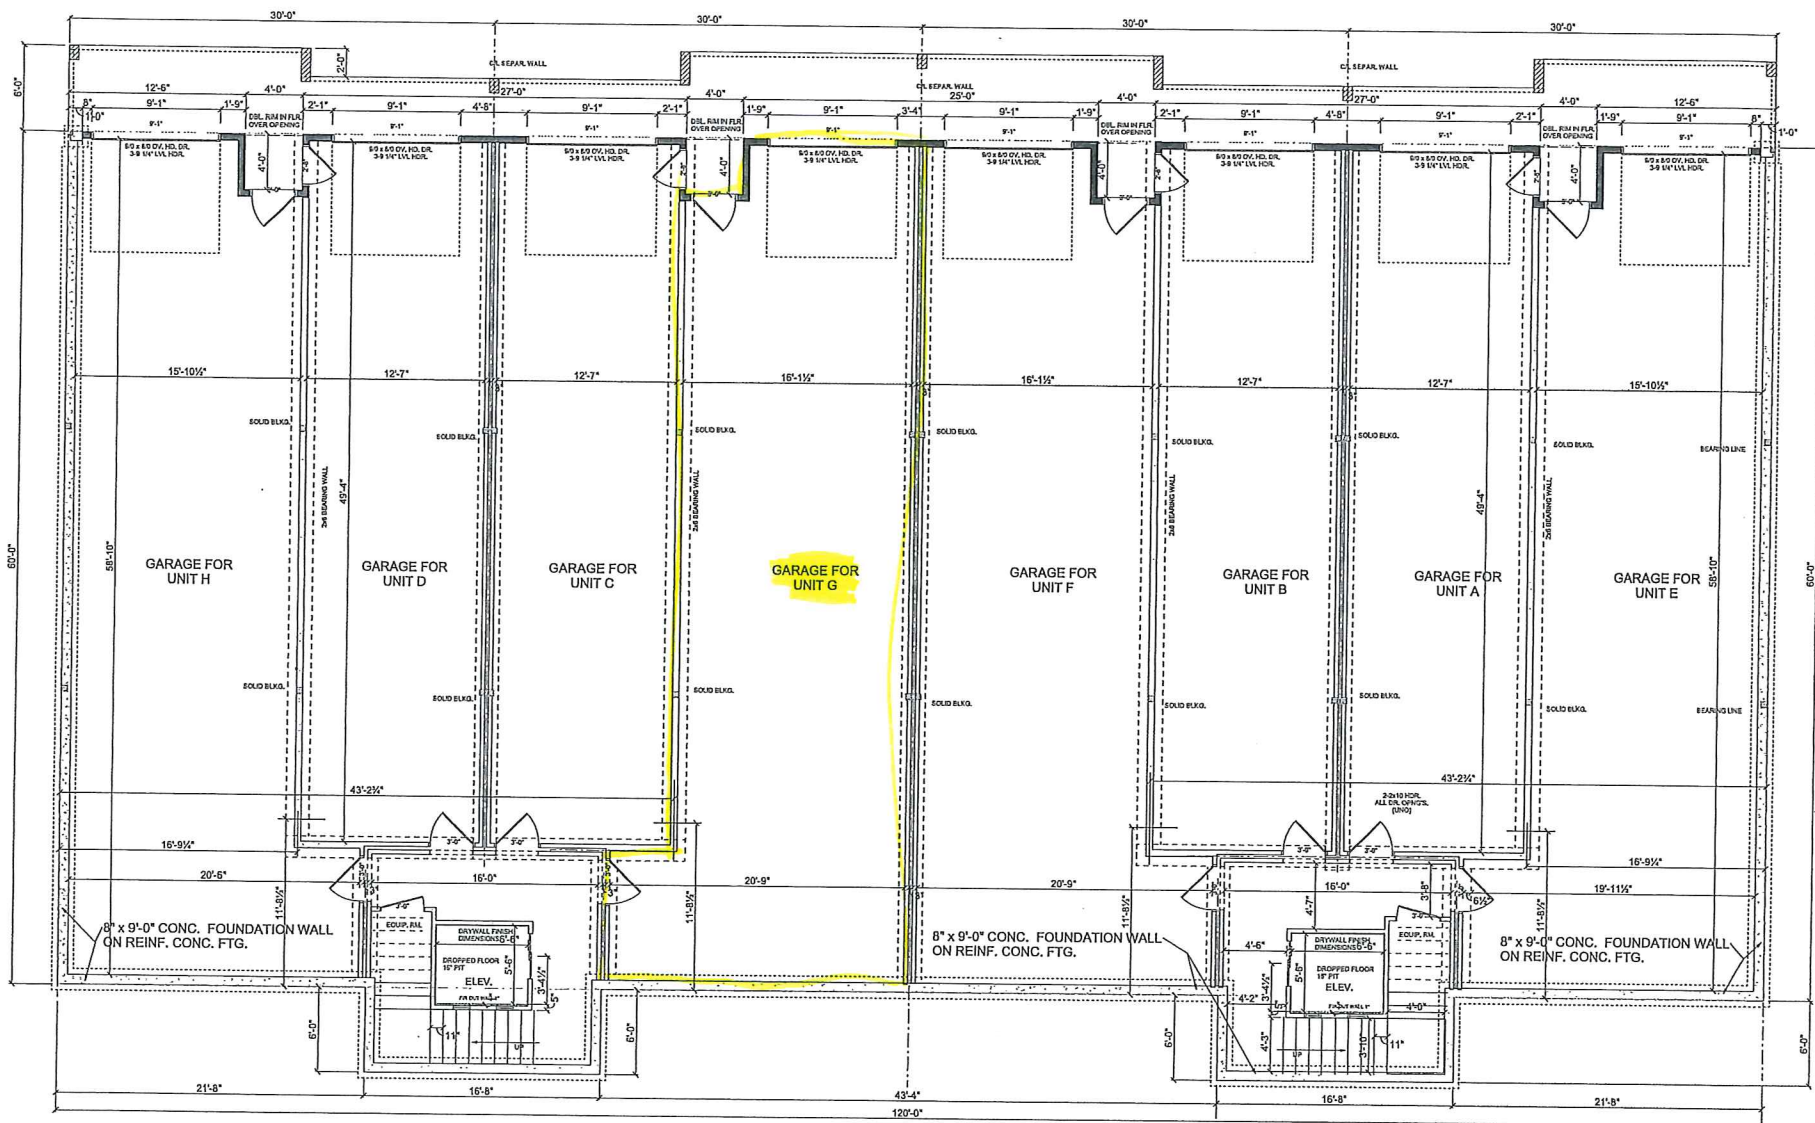


GARAGE LEVEL FLOOR PLAN
 CONC. WALL HGT. 9'-0"
 SCALE: 1/4" = 1'-0" (ARCH D-SIZE)
 DR. HDR. 2-2x10 (UNO)



NOTE: PLEASE READ
 PLEASE VERIFY THESE PLANS AND ELEVATIONS WITH YOUR SPECIFICATIONS. SOME ADJUSTMENTS AS SHOWN MAY BE NECESSARY TO ACCOMMODATE FIELD CONDITIONS. THESE PLANS SHALL BE CONSIDERED AS PART OF YOUR CONTRACT.

CORNER STONE
 CUSTOM BUILDERS, INC.
 1000 W. 14TH AVENUE, SUITE 100
 DENVER, CO 80202 / 303.733.7000

DATE: 05.17.2021
 SHEET: **A-1.0**

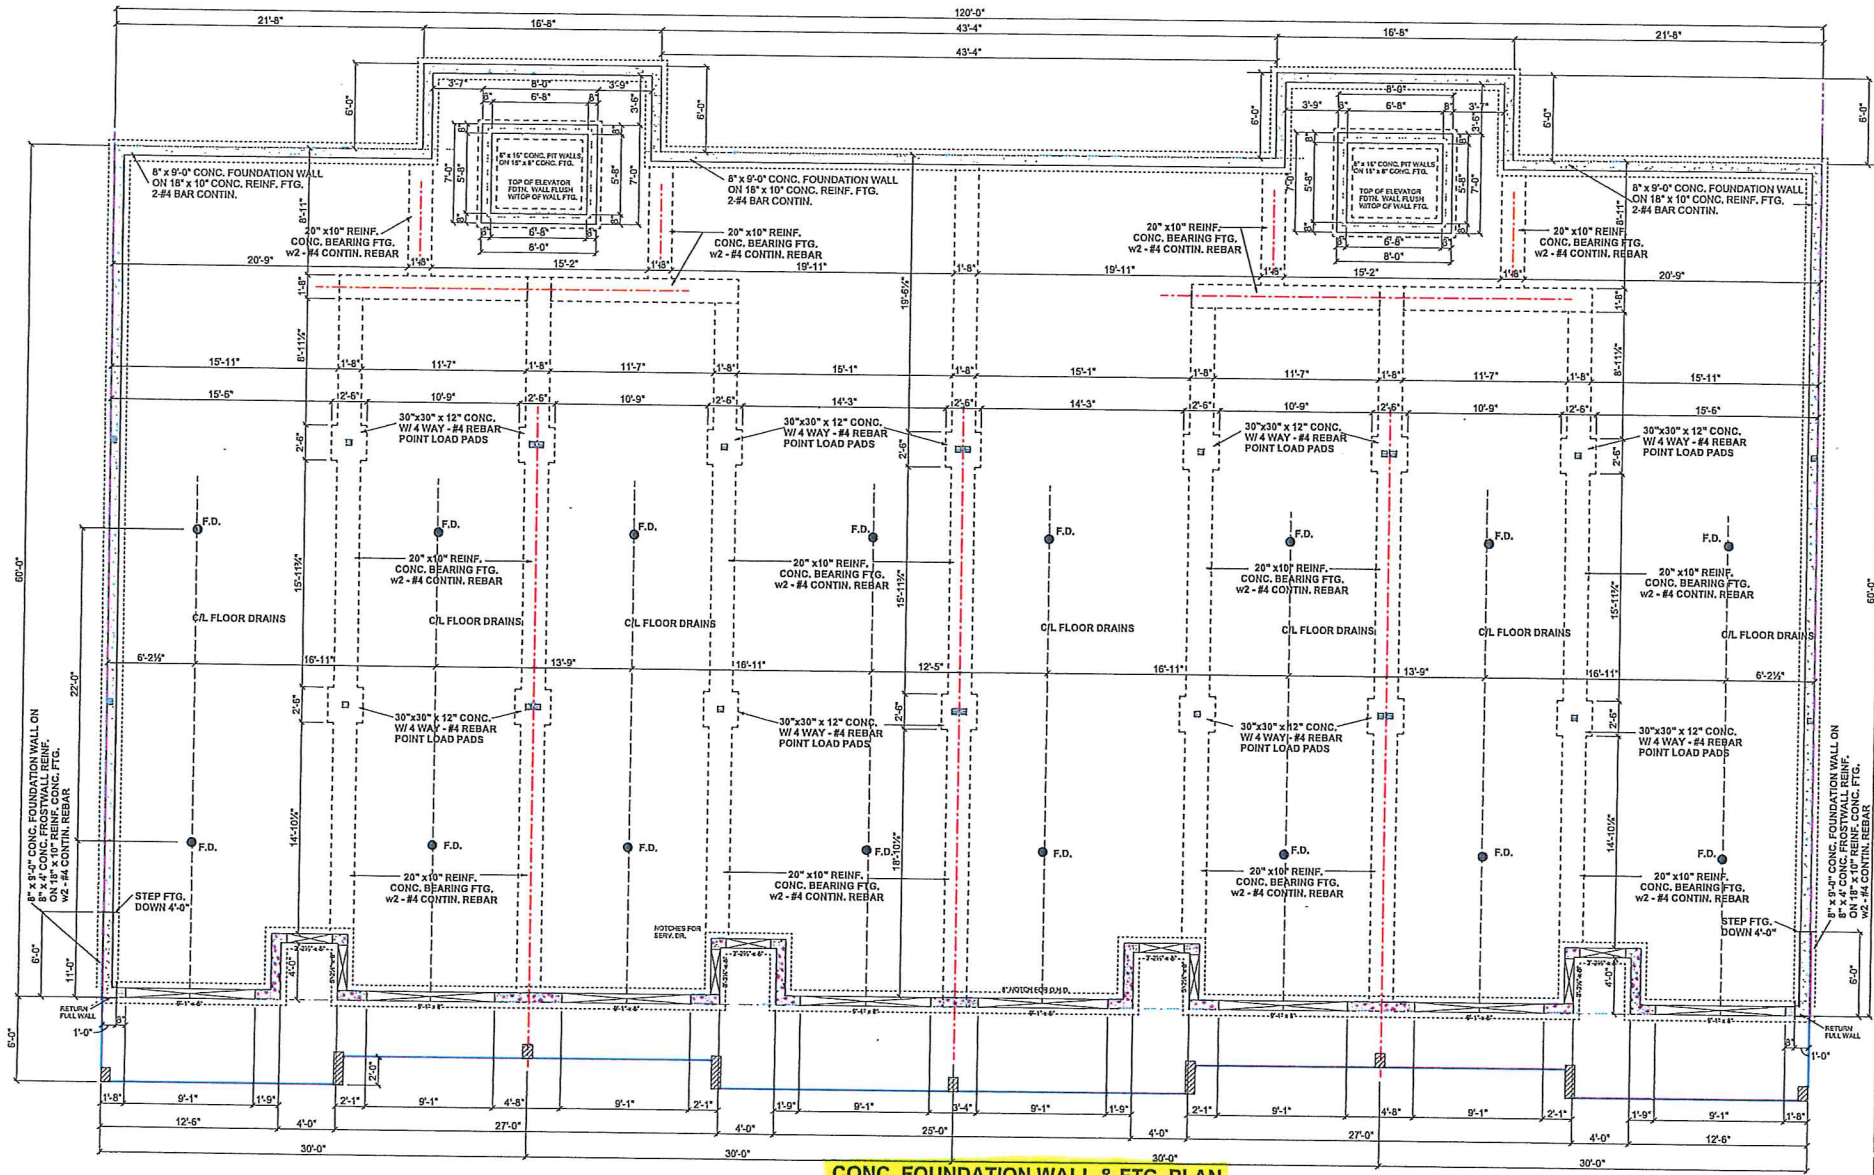

CONC. FOUNDATION WALL & FTG. PLAN
 SCALE: 1/4" = 1'-0" (arch d size) 1" = 10'-0" (ledger size)

NOTE: PLEASE READ
 ALL DIMENSIONS AND ELEVATIONS WITH YOUR INSTRUMENTS. SOME DIMENSIONS AS SHOWN MAY BE INCLINED AS PART OF YOUR CONTRACT.

MINICODIA 8 UNIT CONDOS
 PROJECT NO. 2021-001
 DRAWN BY: J. LAURIE
 CHECKED BY: J. LAURIE
 DATE: 03/17/2021

CORNER STONE
 CUSTOM BUILDERS INC.
 10000 W. 14th Avenue, Suite 100
 Westminster, CO 80040
 Phone: 303.426.7800 / Fax: 303.426.7801

03/17/2021
 SHEET
 F-1