


1 Pavilion House - Site Plan
1" = 30'0"

- Main House : 5948 sqft Total Covered Area inc. perimeter walls
- Guest House : 1480 sqft Total Covered Area inc. perimeter walls
- Gym. : 370 sqft Total Covered Area inc. perimeter walls


LOT 15 : 1.40 Acres

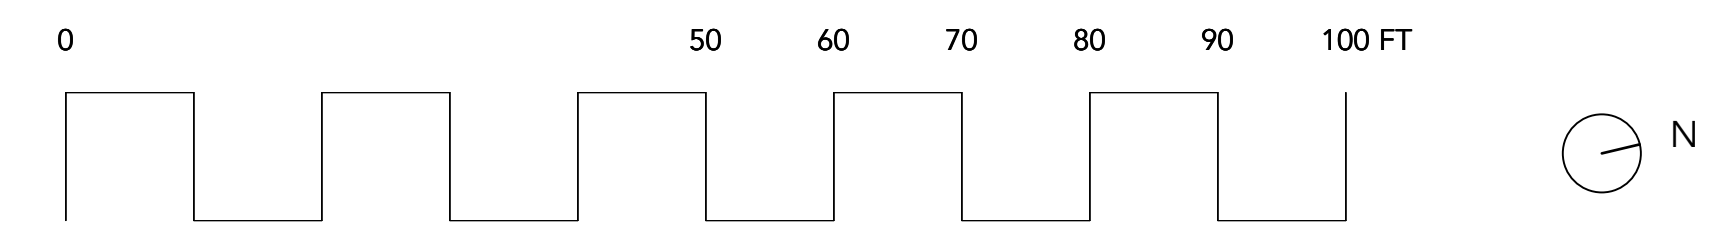

Construction Contract Issue

BLEE HALLIGAN	
project	Blue Cay Estate, Leeward, Providenciales
client	Windward Development LTD.
drawing number	C-103-D
scale	1" = 30'0" @ ARCH D
drawn	Marcus Haworth

Pavilion House - Site Plan
Do not scale from this drawing. All dimensions are to be checked on site prior to commencing works on site. Any discrepancy found between information given on this drawing and that given elsewhere or recorded on site shall be notified immediately to the project architect in writing.

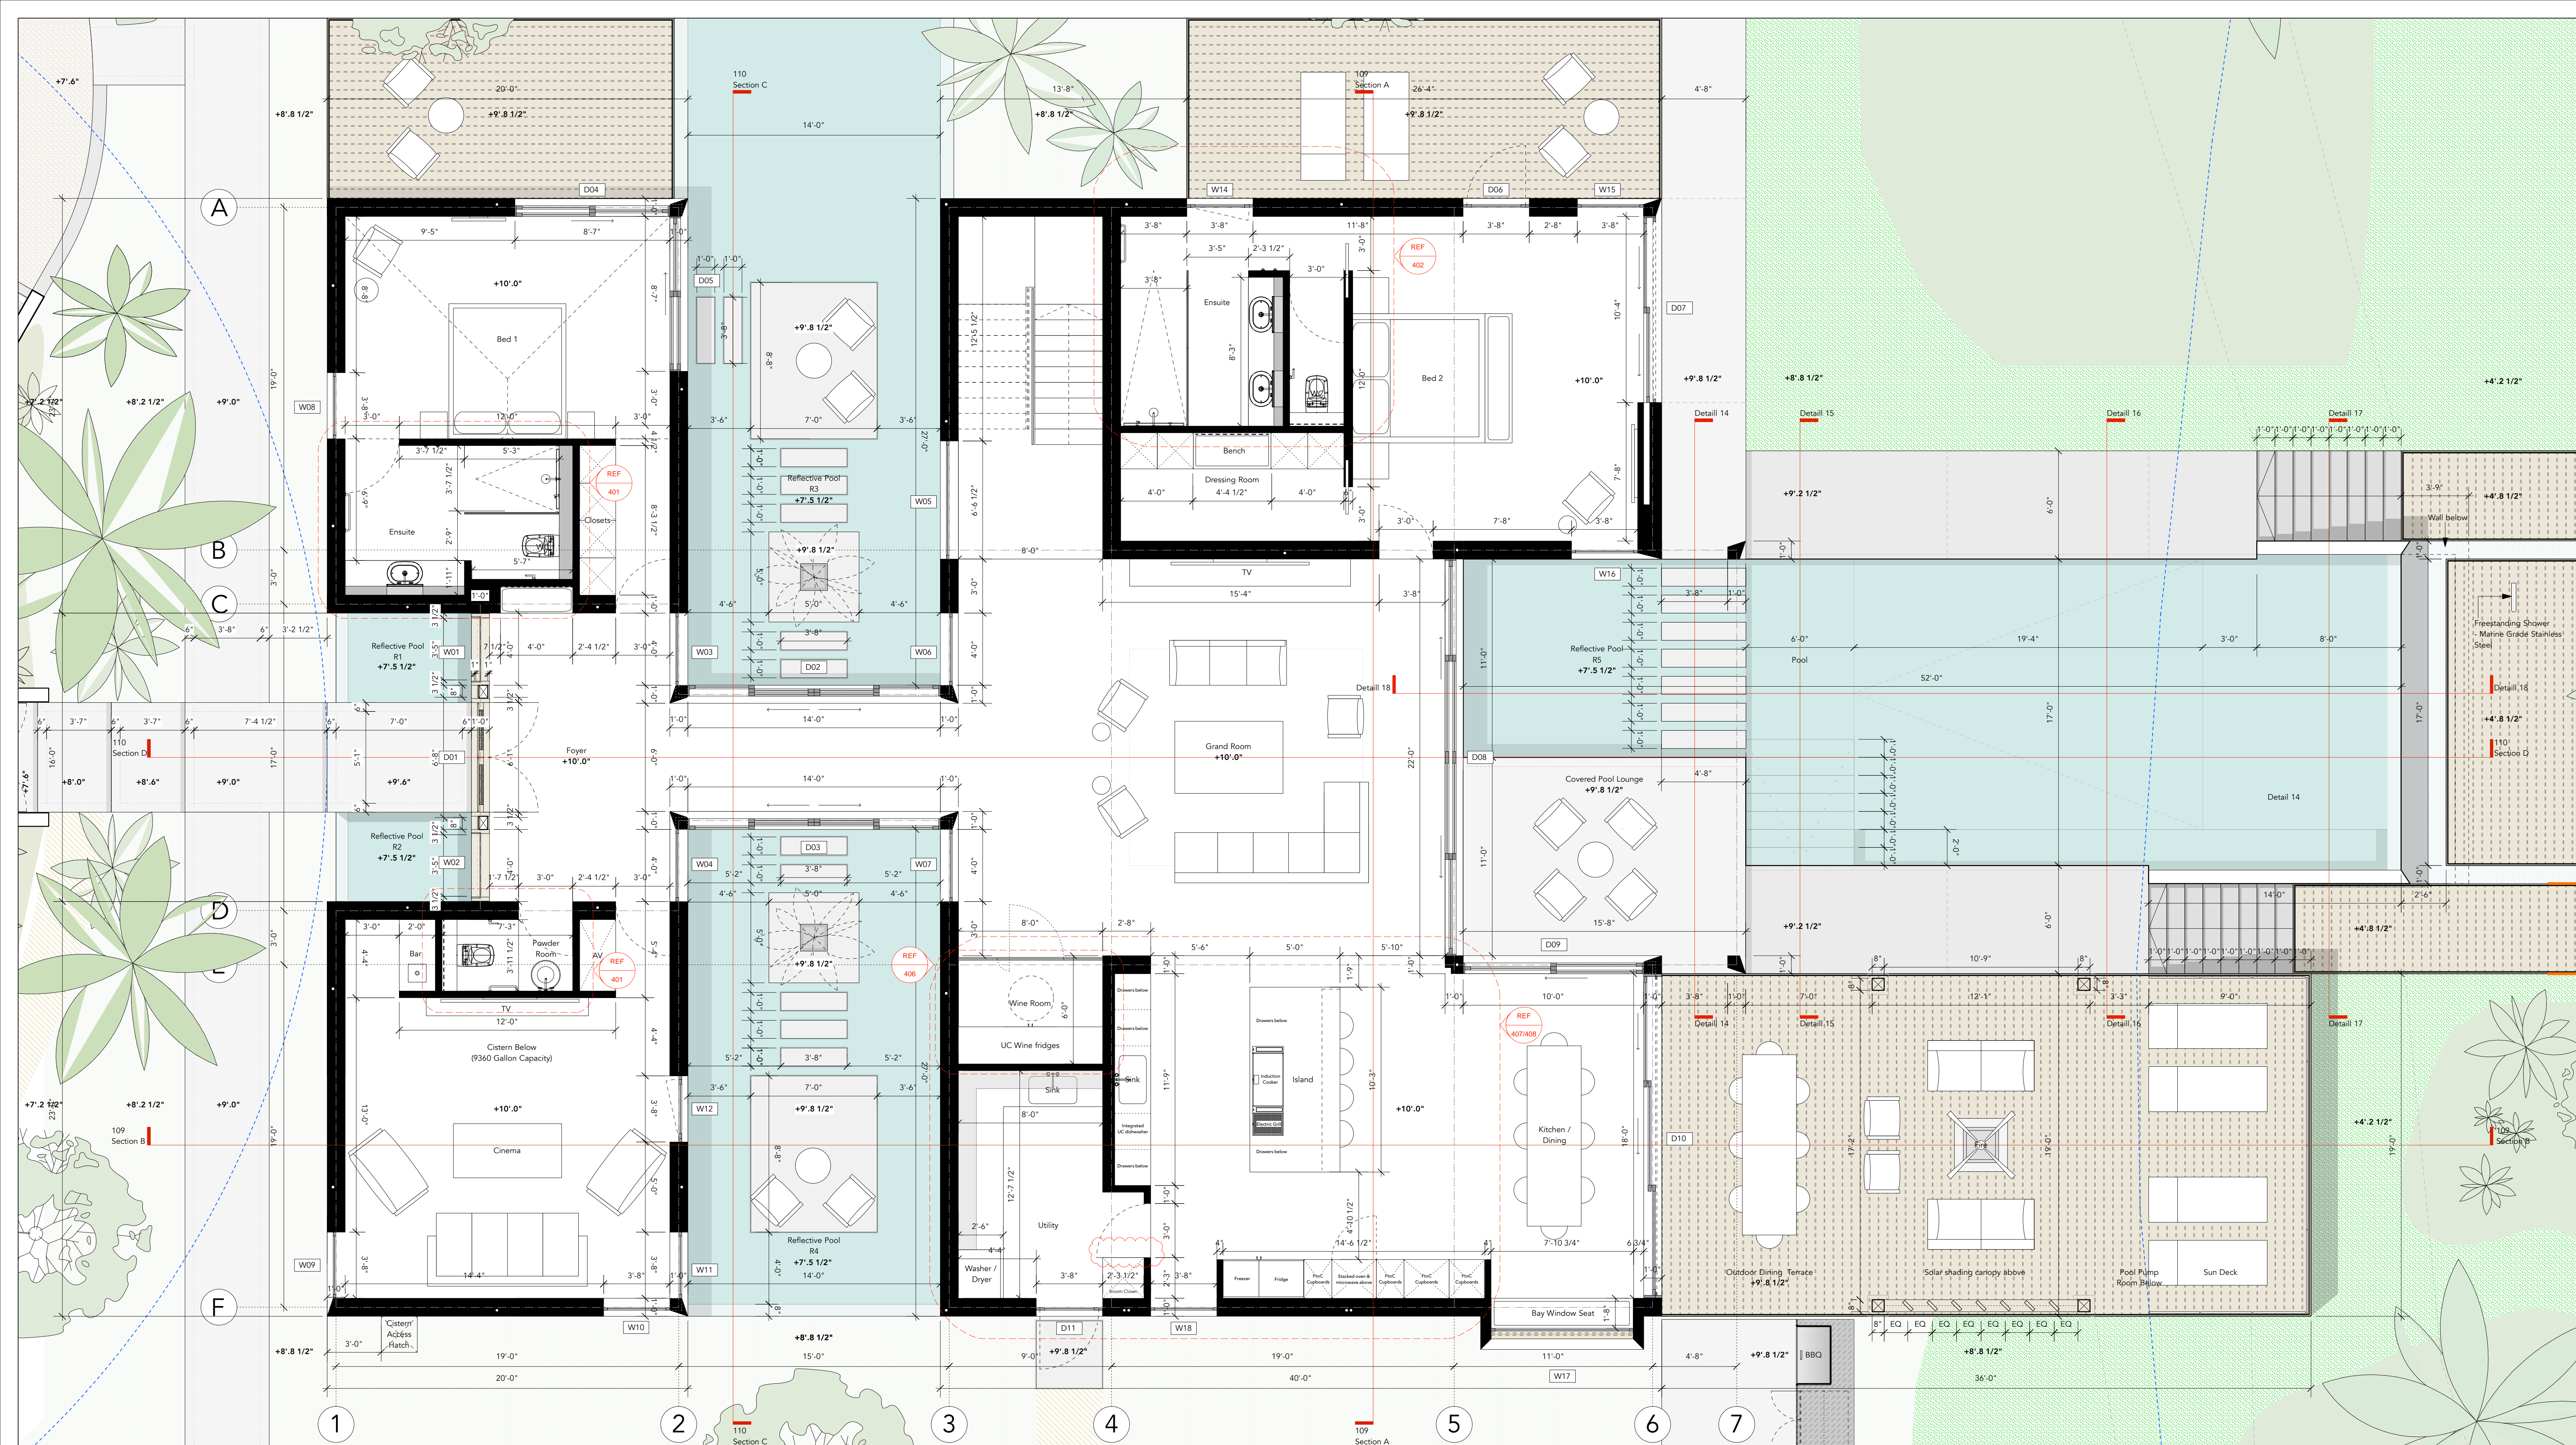


1 Pavilion House - First Floor Plan
1/4" = 1'0"

Total GIA : 5948 sqft
inc. perimeter walls

- Second Floor GIA (inc perimeter walls) - 2115 sqft
- Second Floor Terrace - 418 sqft
- First Floor GIA (inc perimeter walls) - 3833 sqft
- First Floor Terraces (inc fire terrace) - 1290 sqft
- Pool & Pool Terraces (inc reflective pools) - 2220 sqft


LOT 15 : 1.40 Acre

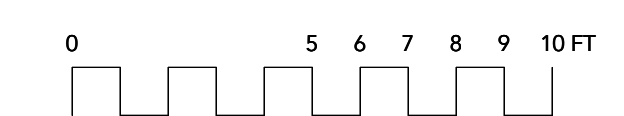

Construction Contract Issue

BLEE HALLIGAN	
project	Blue Cay Estate, Leeward, Providenciales
client	Windward Development LTD.
drawing number	C-104-C
scale	1/4"=1'0" @ ARCH D
drawn	Marcus Haworth

Pavilion House - First Floor Plan
Do not scale from this drawing. All dimensions are to be checked on site prior to commencing works on site. Any discrepancy found between information given on this drawing and that given elsewhere or recorded on site shall be notified immediately to the project architect in writing.

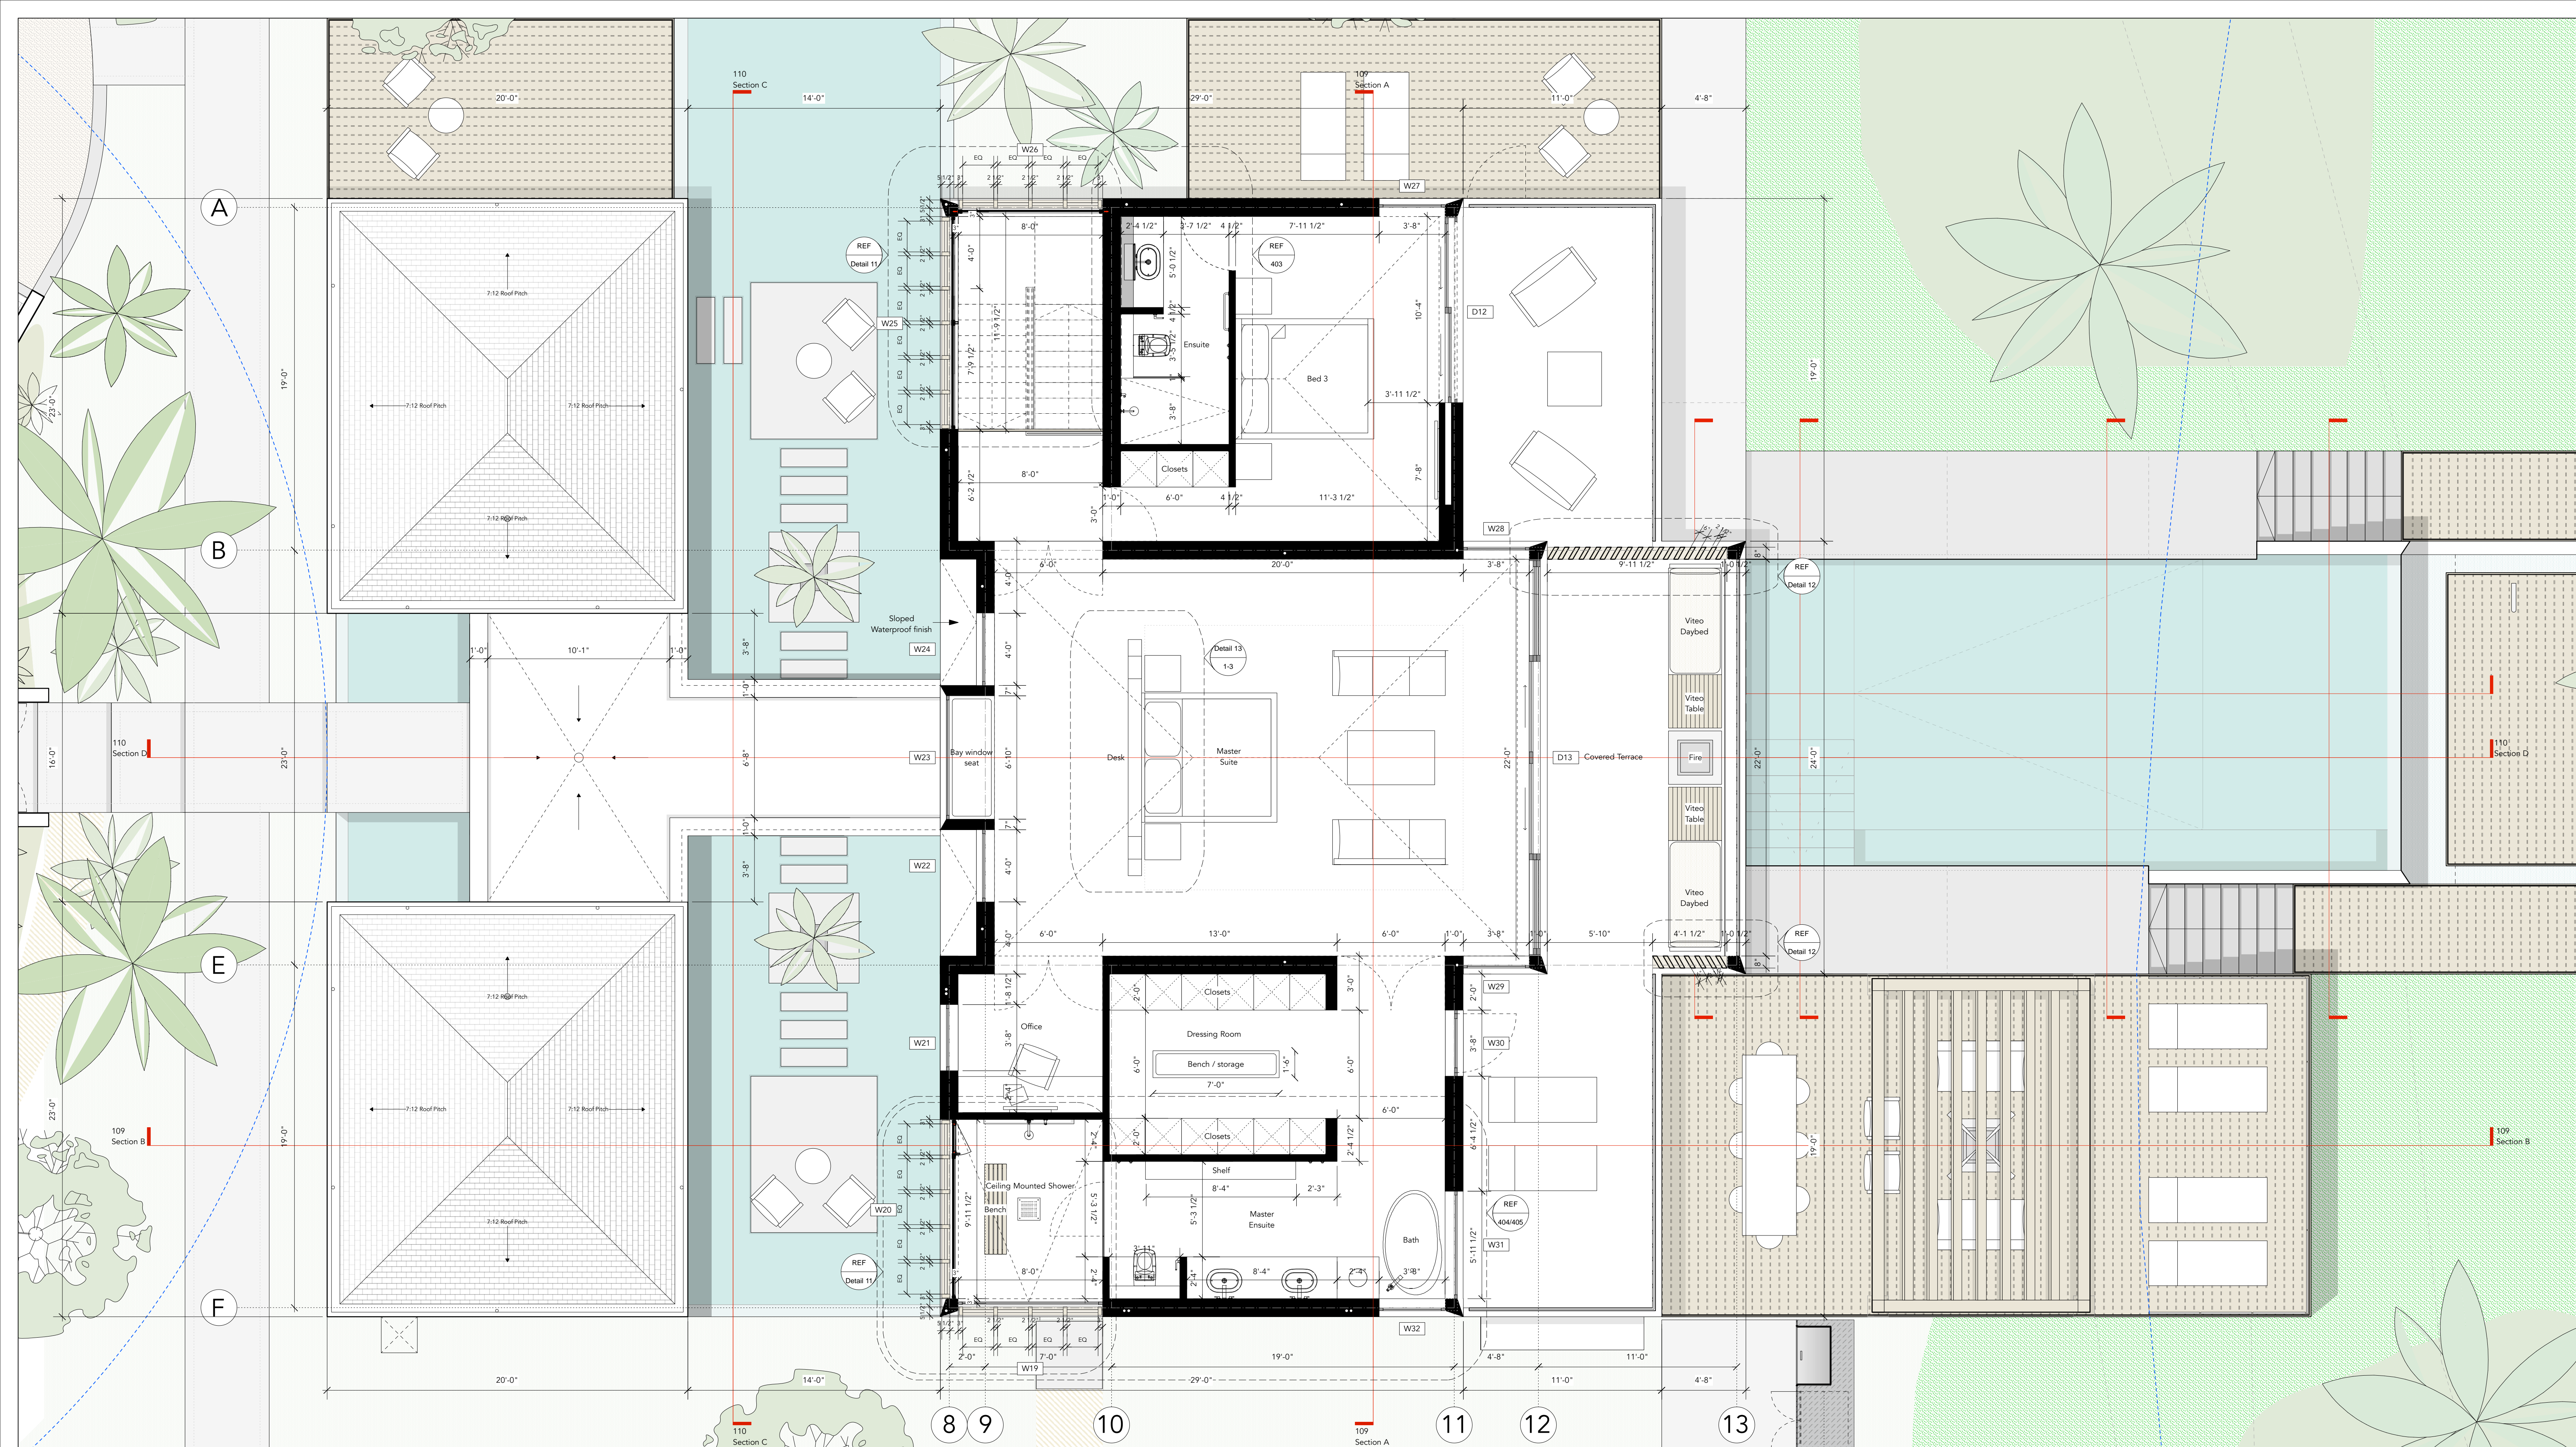

1 Pavilion House - Second Floor Plan
 1/4" = 1'0"

Total GIA : 5948 sqft
 inc. perimeter walls

Second Floor GIA (inc perimeter walls) - 2115 sqft



Second Floor Terrace - 418 sqft

First Floor GIA (inc perimeter walls) - 3833 sqft

First Floor Terraces (inc fire terrace) - 1290 sqft

Pool & Pool Terraces (inc reflective pools)- 2220 sqft

LOT 15 : 1.40 Acre

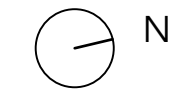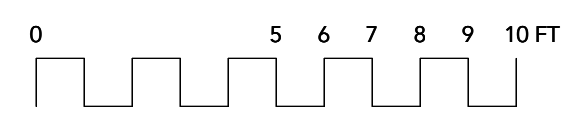


Construction Issue

BLEE HALLIGAN

project	Blue Cay Estate, Leeward, Providenciales
client	Windward Development LTD.
drawing number	C-105-D
scale	1/4"=1'0" @ ARCH D
drawn	Marcus Haworth

Pavilion House - Second Floor Plan

Do not scale from this drawing. All dimensions are to be checked on site prior to commencing works on site. Any discrepancy found between information given on this drawing and that given elsewhere or recorded on site shall be notified immediately to the project architect in writing.

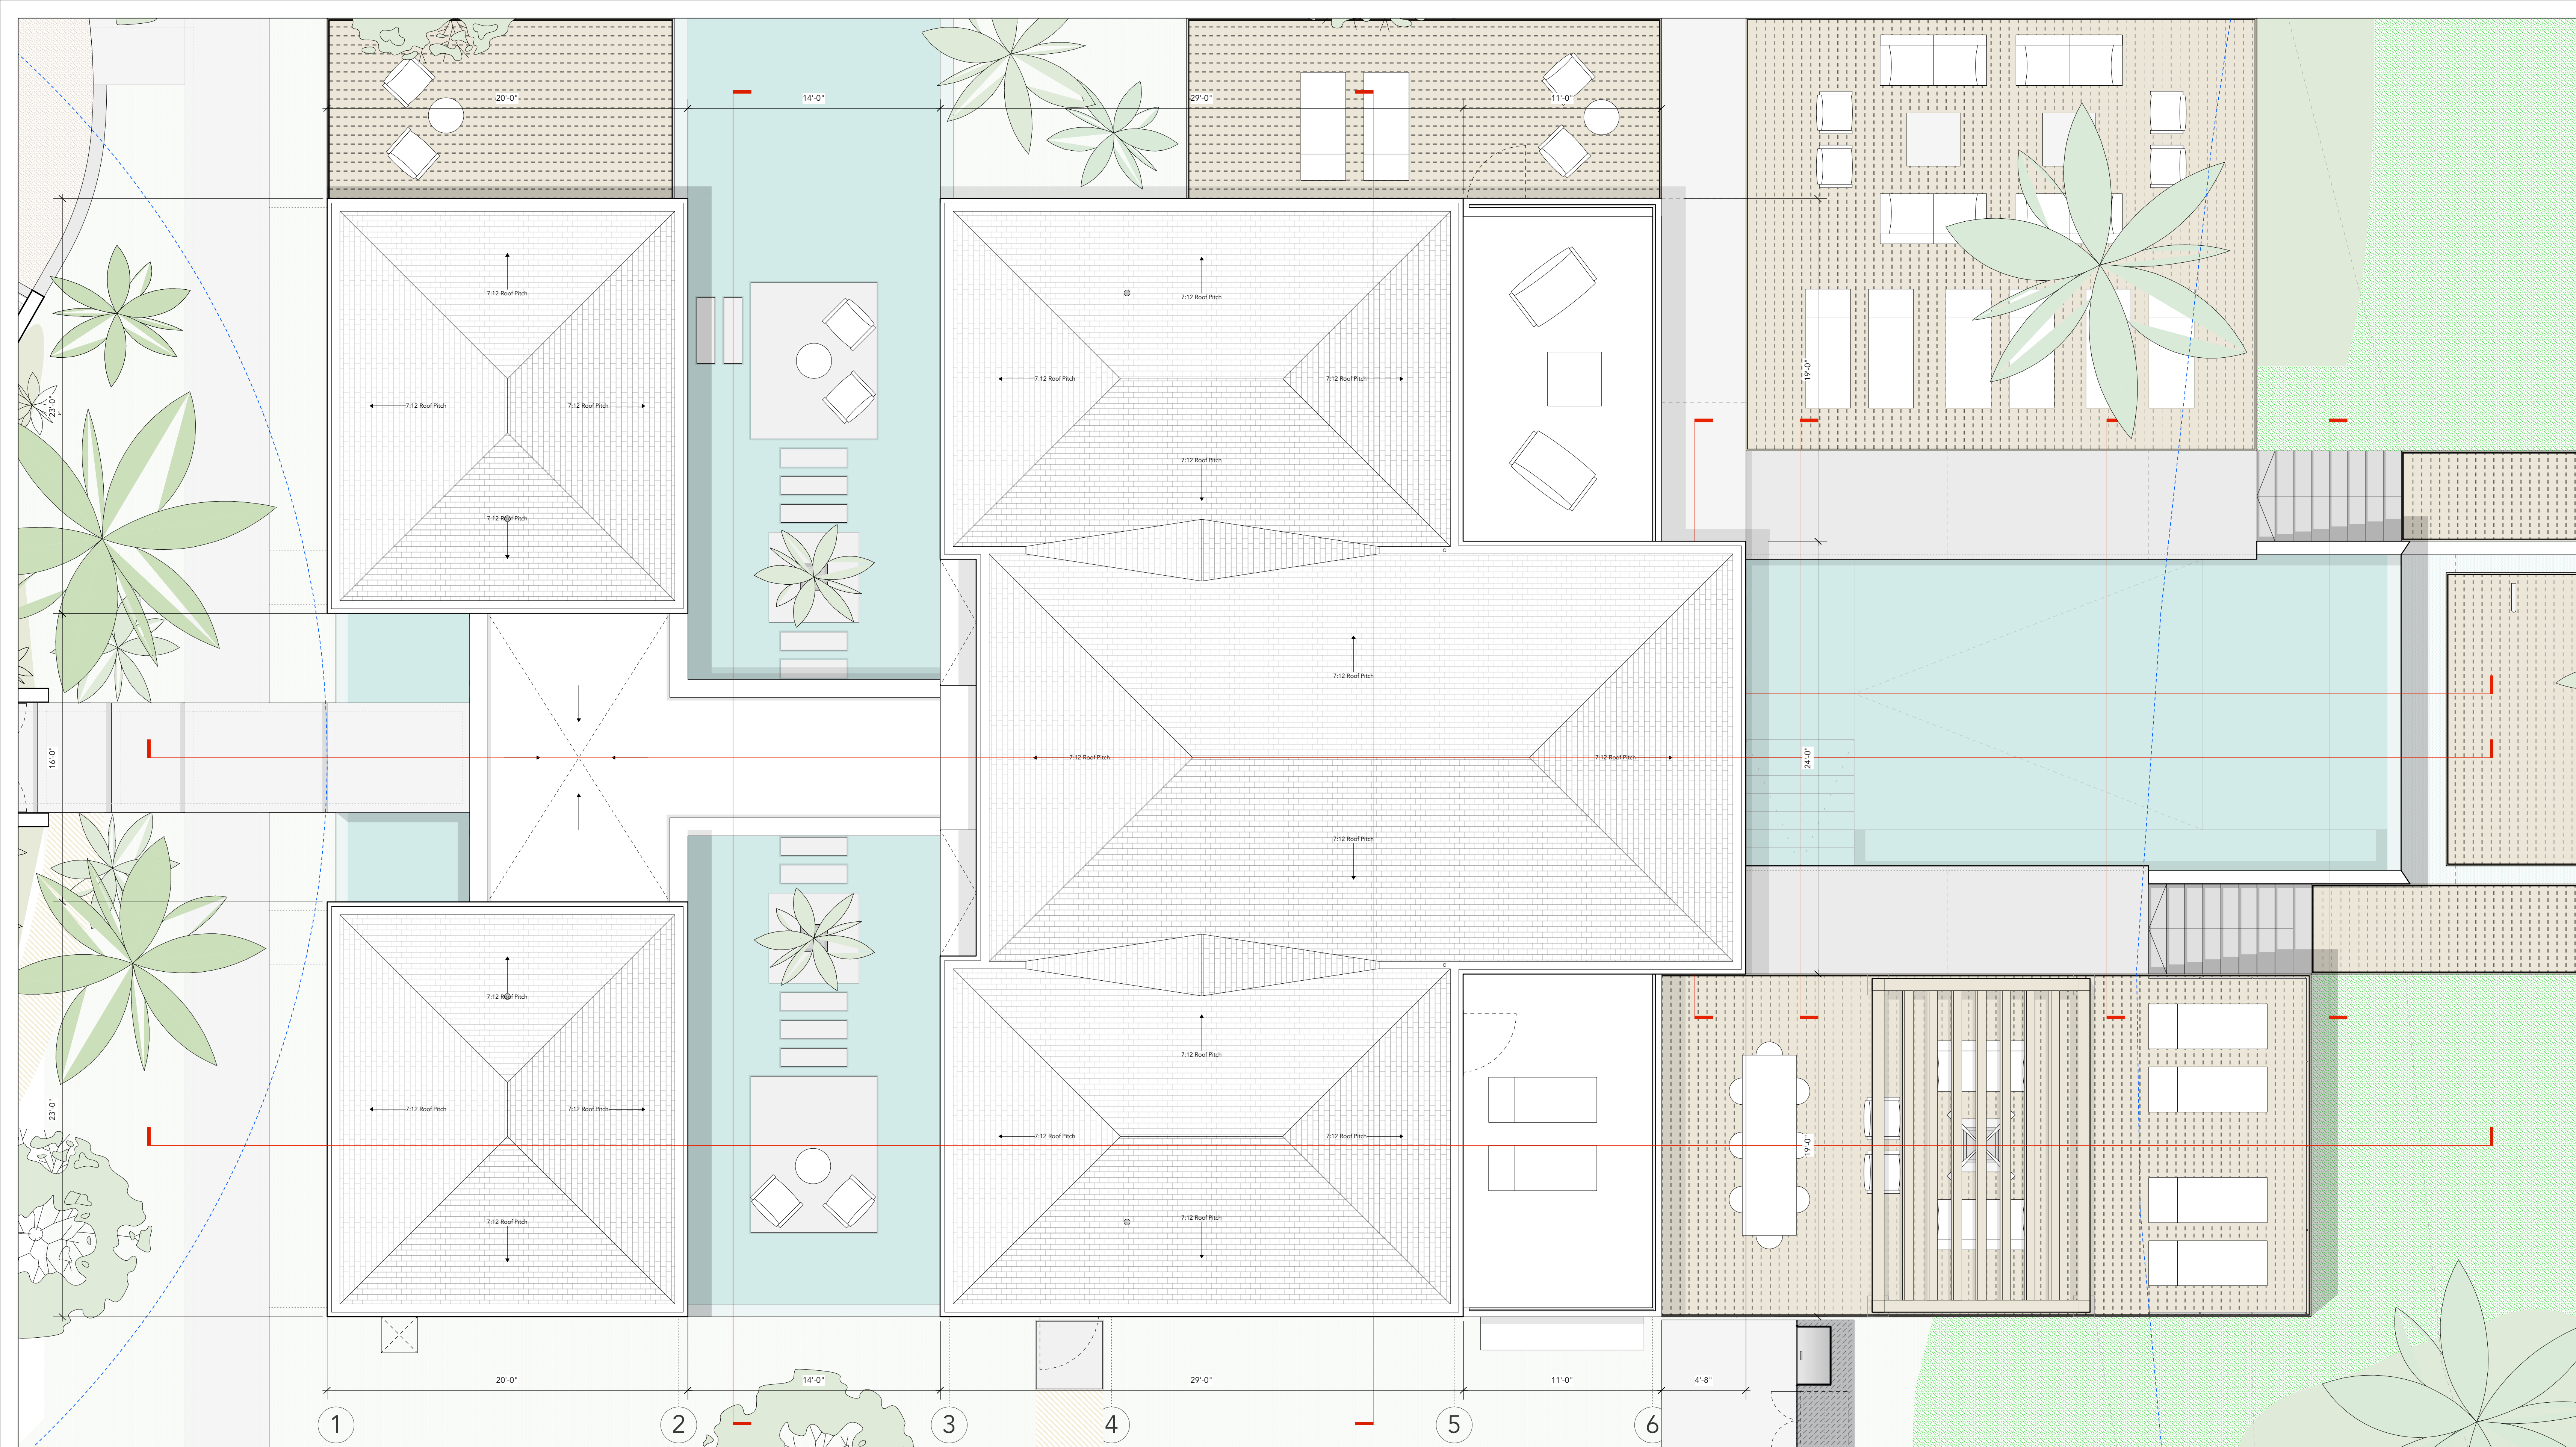

1 Pavilion House - Roof Plan
1/4" = 1'0"

Total GIA : 5948 sqft
inc. perimeter walls

Second Floor GIA (inc perimeter walls) - 2115 sqft



Second Floor Terrace - 418 sqft

First Floor GIA (inc perimeter walls) - 3833 sqft

First Floor Terraces (inc fire terrace) - 1290 sqft

Pool & Pool Terraces (inc reflective pools)- 2220 sqft

LOT 15 : 1.40 Acre

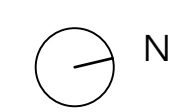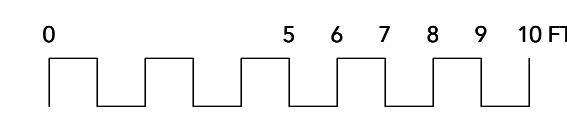

Construction Contract Issue

BLEE HALLIGAN

project Blue Cay Estate, Leeward, Providenciales

client Windward Development LTD.


drawing number C-106

scale 1/4"=1'0" @ ARCH D

drawn Marcus Haworth

Pavilion House - Roof Plan


Do not scale from this drawing. All dimensions are to be checked on site prior to commencing works on site. Any discrepancy found between information given on this drawing and that given elsewhere or recorded on site shall be notified immediately to the project architect in writing.

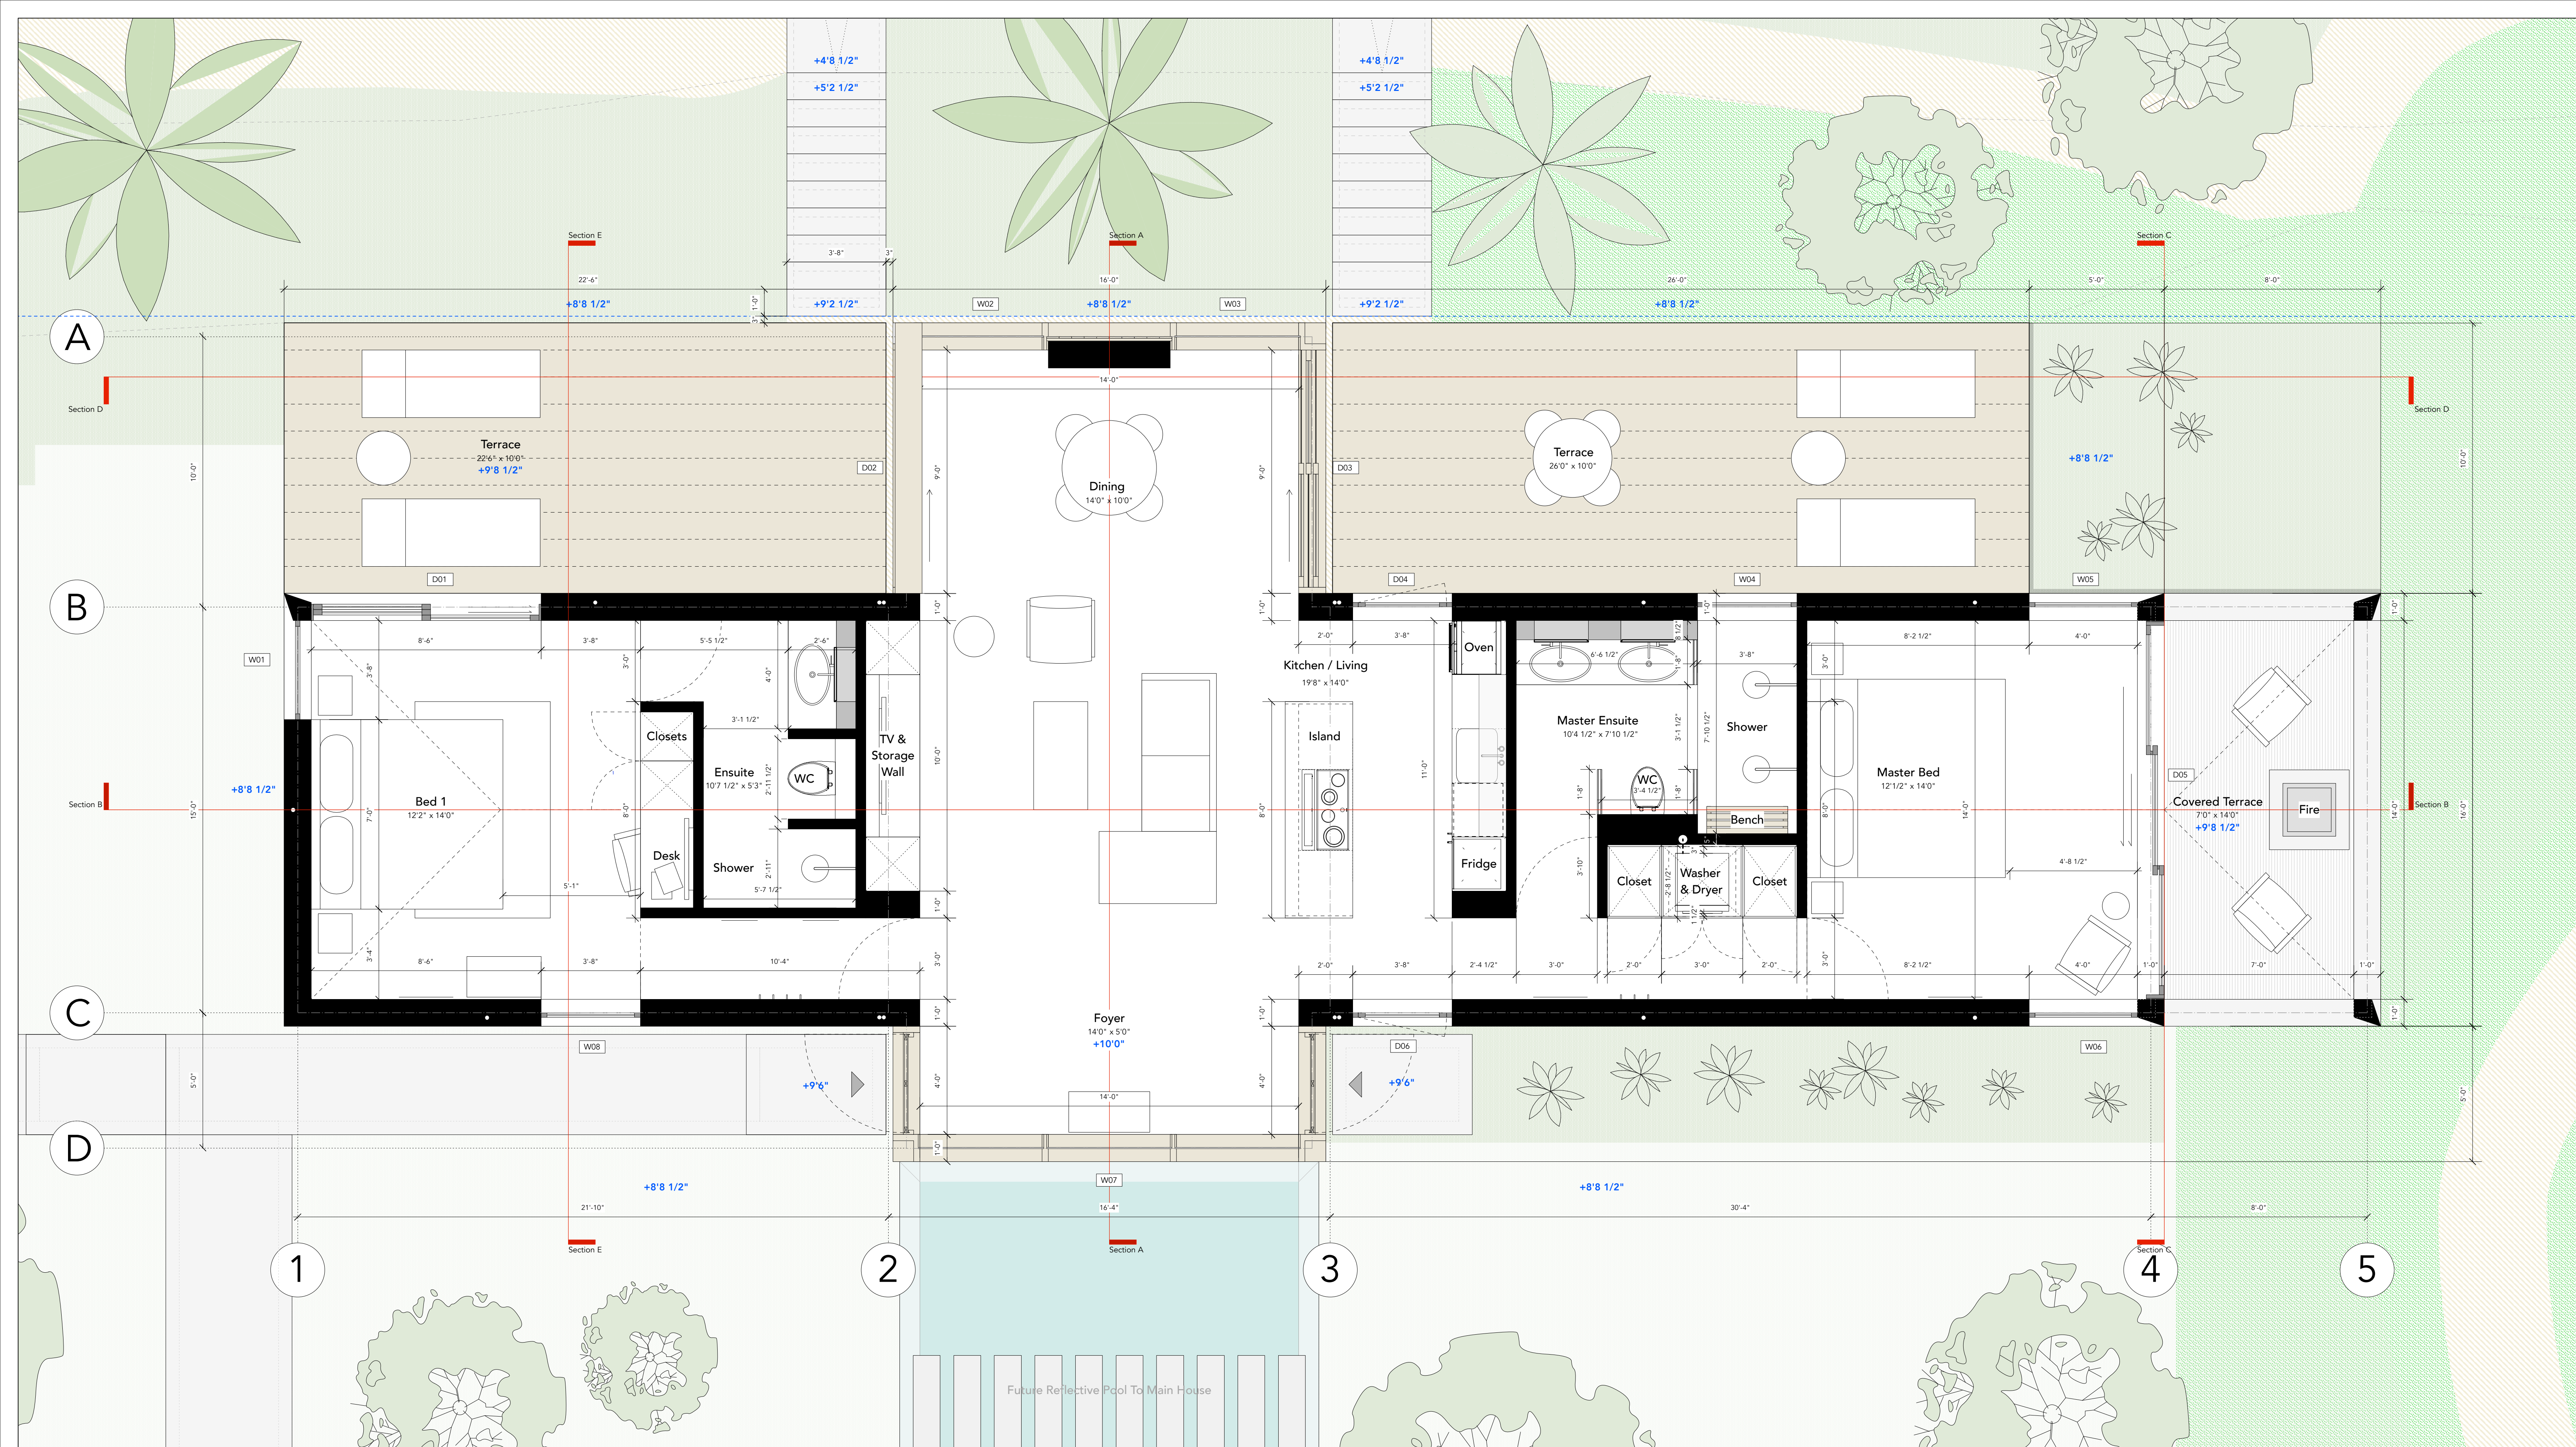

1 Pavilion House - Guest House Plan
3/8" = 1'0"

Guest House : 1480 sqft Total Covered Area
inc. perimeter walls

LOT 15 : 1.40 Acres


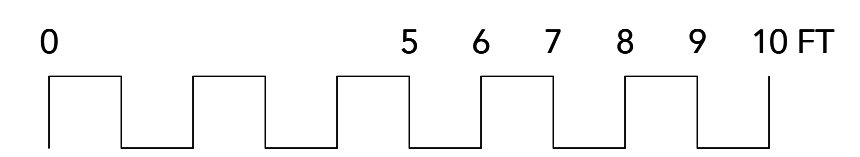


CONSTRUCTION ISSUE

BLEE HALLIGAN

project	Blue Cay Estate, Leeward, Providenciales
client	Windward Development LTD.
drawing number	C-104-B
scale	3/8"=1'0" @ ARCH D
drawn	Marcus Haworth

Pavilion House - Guest House Plan
Do not scale from this drawing. All dimensions are to be checked on site prior to commencing works on site. Any discrepancy found between information given on this drawing and that given elsewhere or recorded on site shall be notified immediately to the project architect in writing.

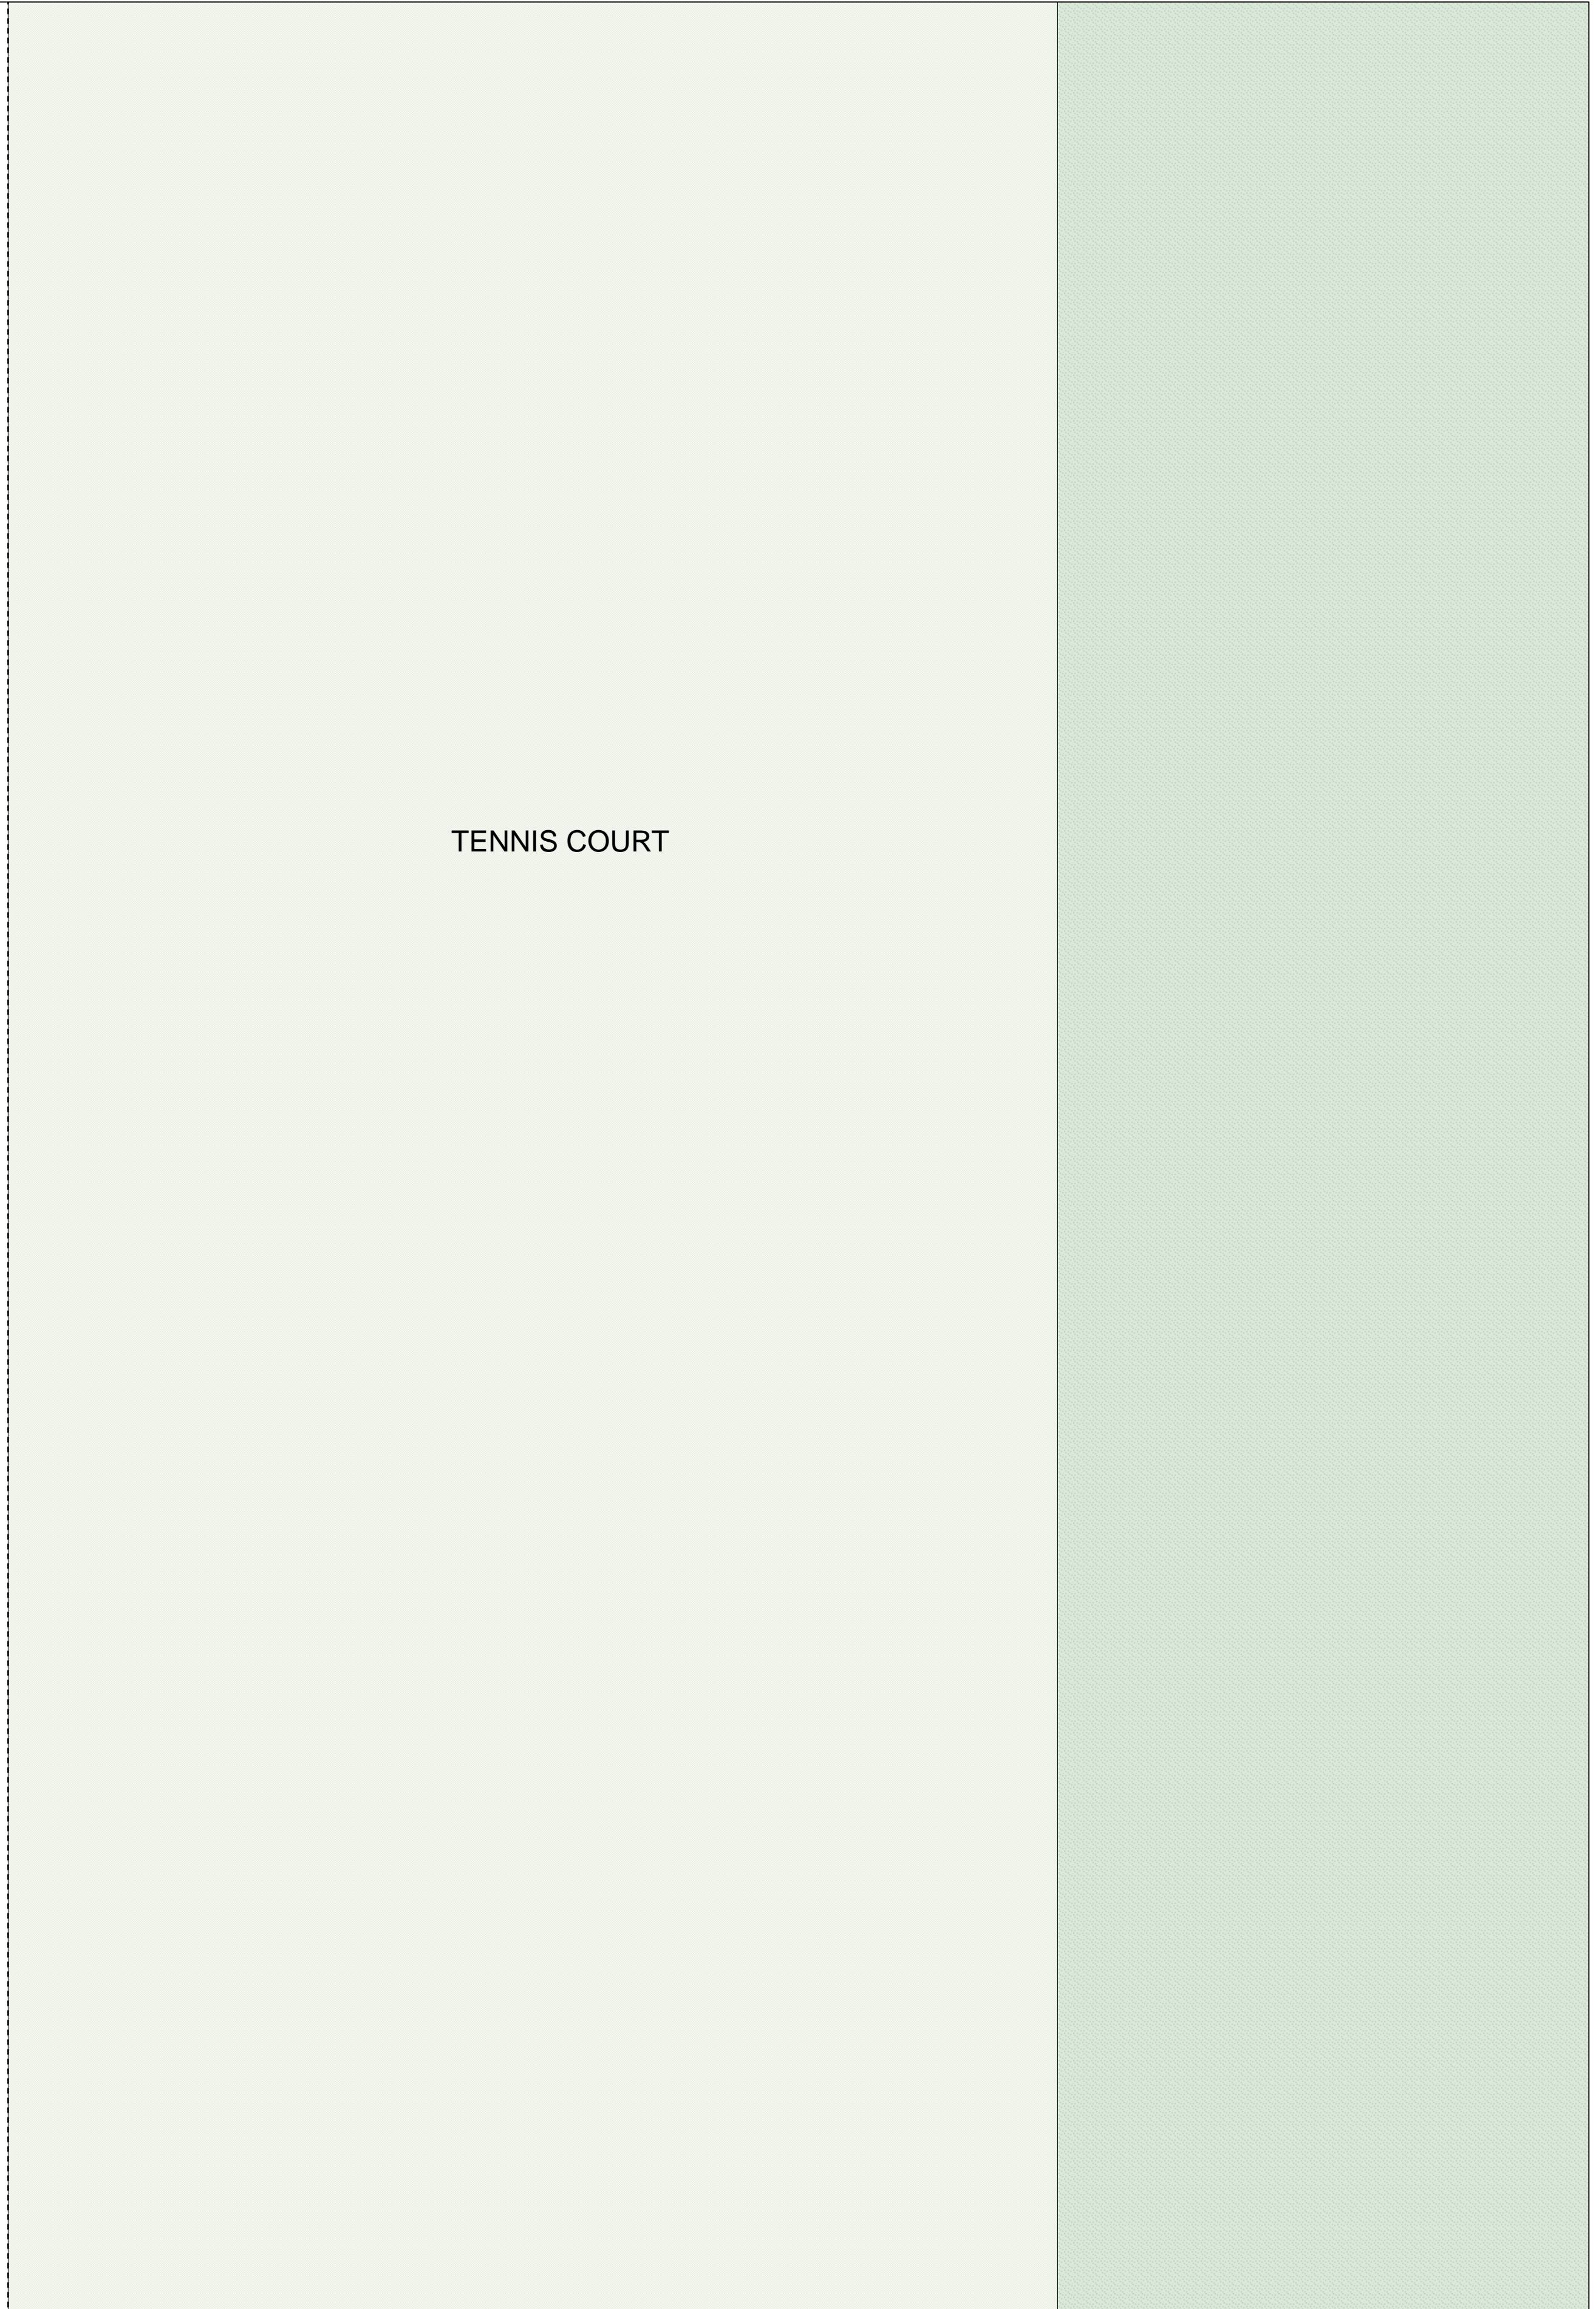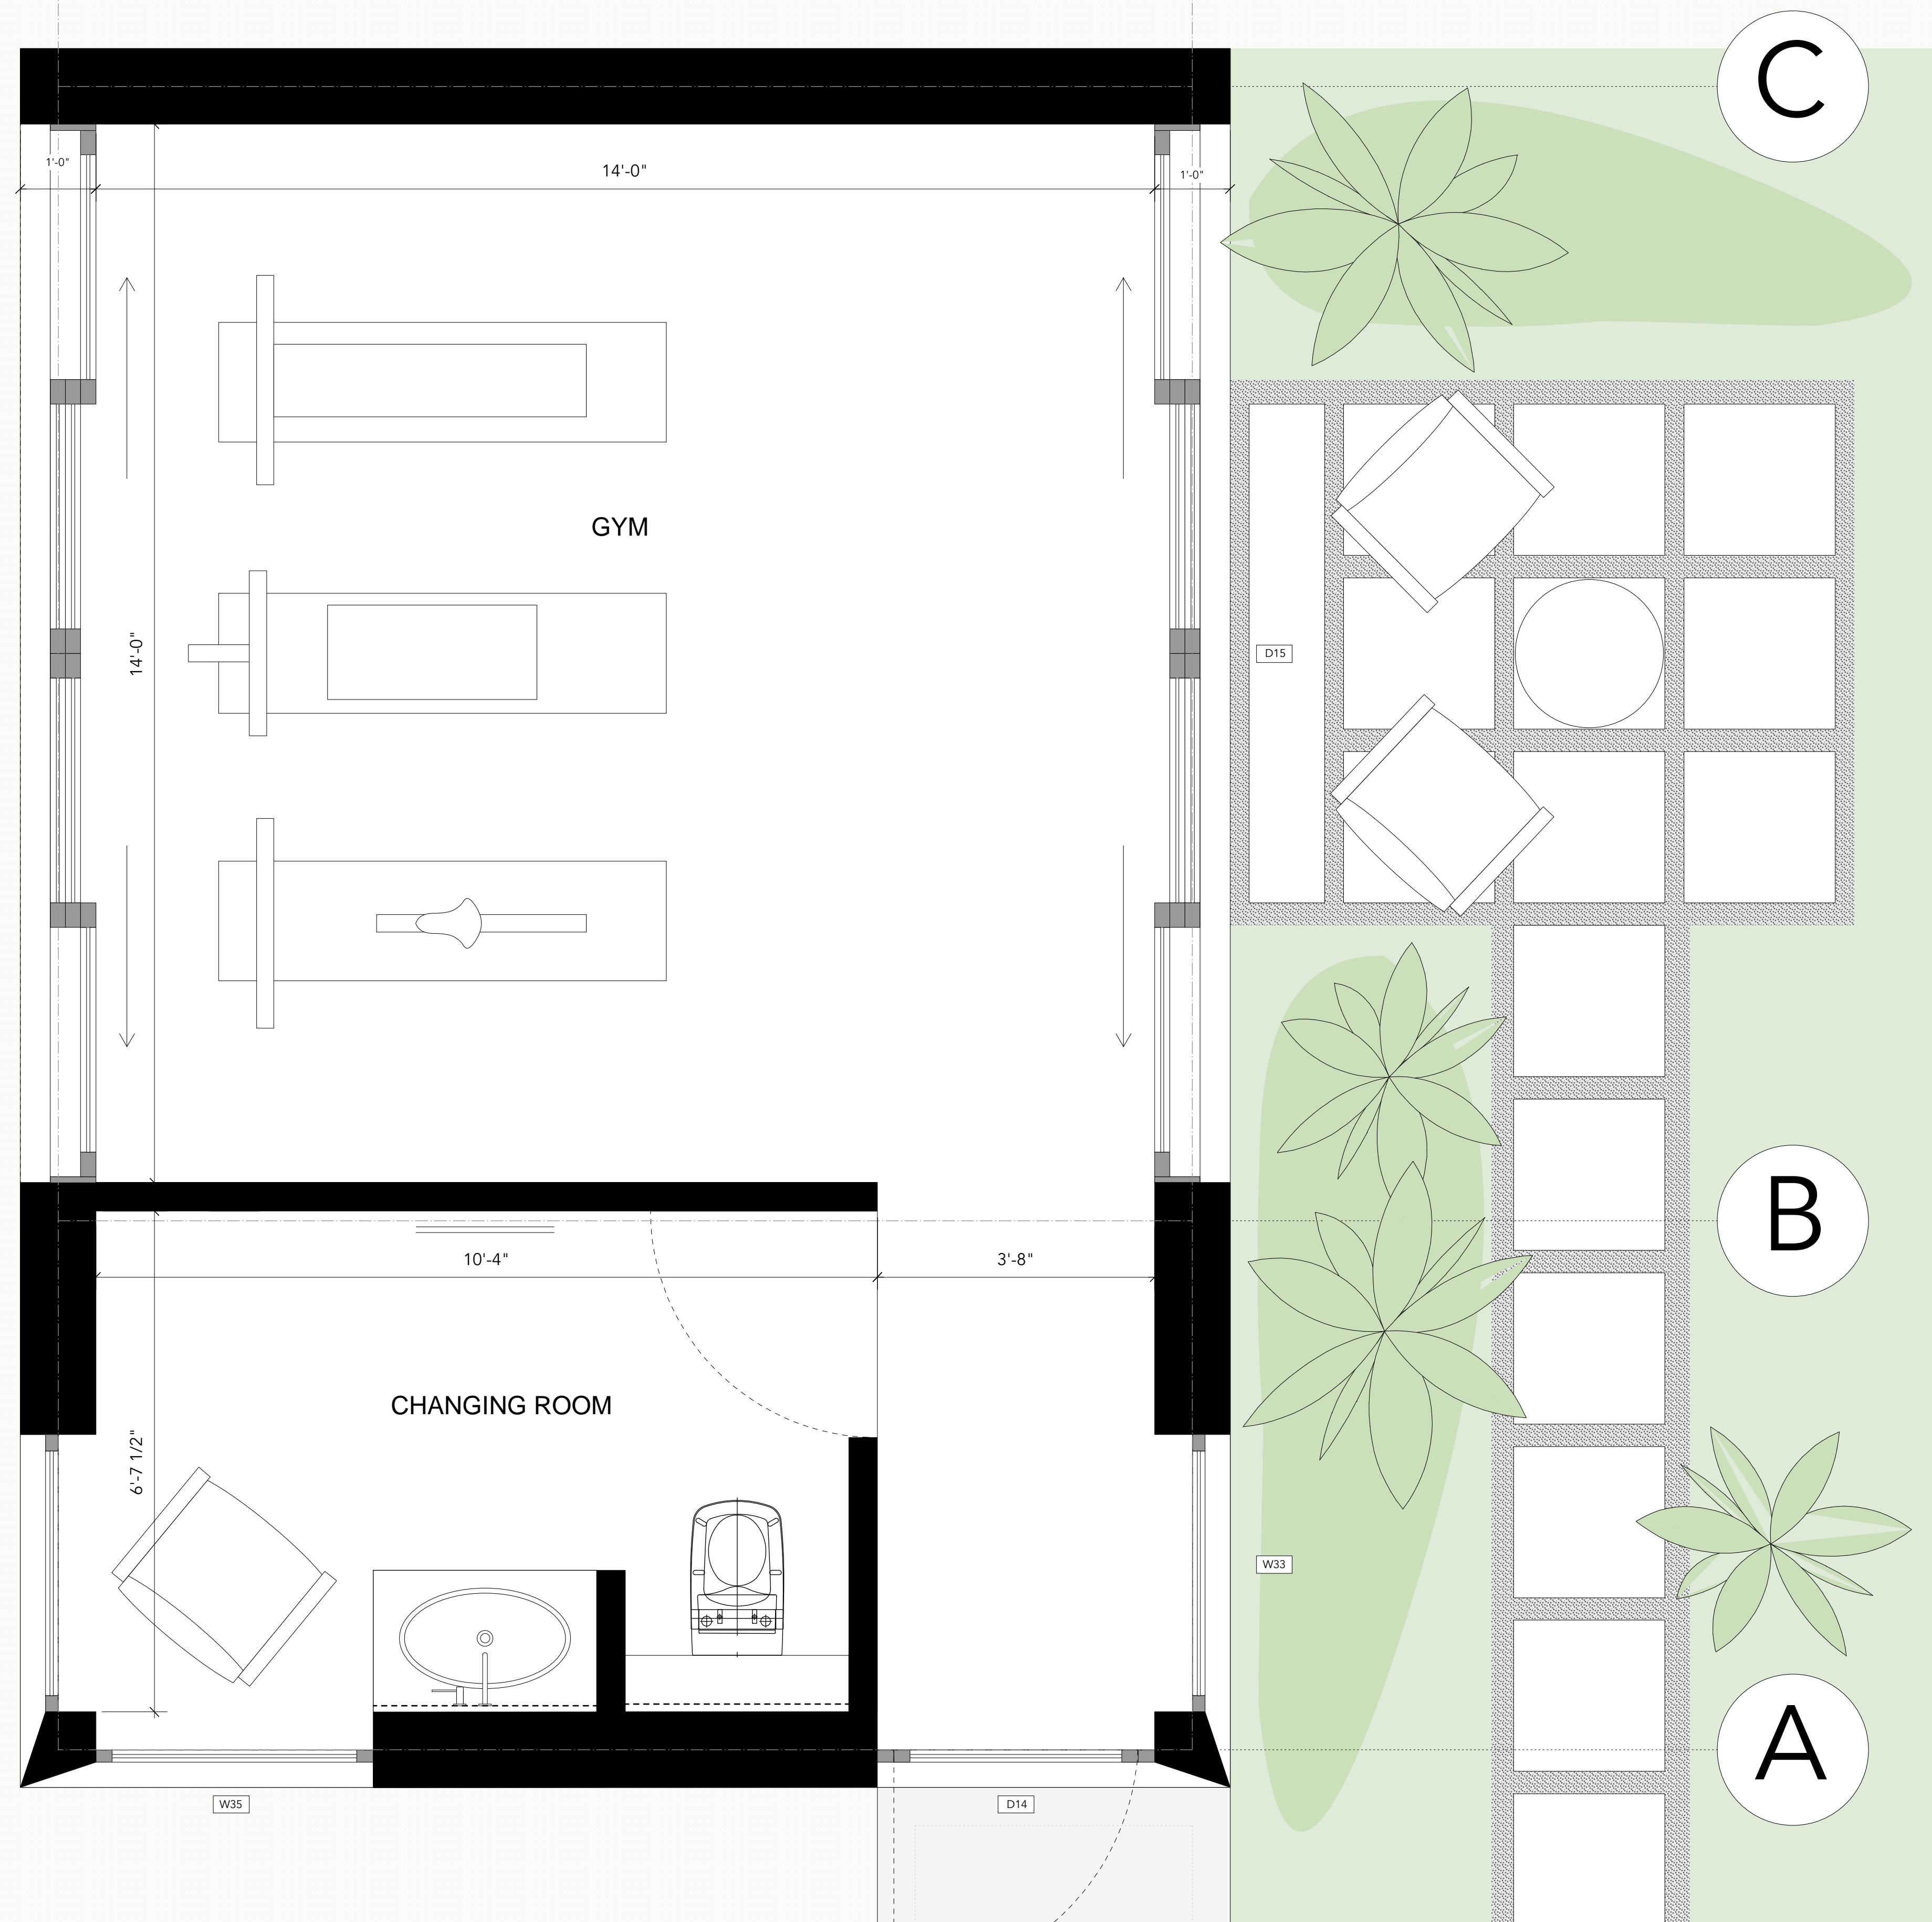

0 Pavilion House - Gym Pavilion
1/4" = 1'0"

Gym Pavilion : 370 sqft Total Covered Area
inc. perimeter walls

LOT 15 : 1.40 Acres

Construction Issue

BLEE HALLIGAN

project	Blue Cay Estate, Leeward, Providenciales
client	Windward Development LTD.
drawing number	C-115-E
scale	1/4"=1'0" @ ARCH D
drawn	Marcus Haworth

Pavilion House - Gym Pavilion
Do not scale from this drawing. All dimensions are to be checked on site prior to commencing works on site. Any discrepancy found between information given on this drawing and that given elsewhere or recorded on site shall be notified immediately to the project architect in writing.