



LEFT ELEVATION
1/8" - 1'-0"

EL. 14'-0" (HIGHEST RIDGE FROM FINISH FLOOR)


EL. 10'-0" TRUSS BEARING

EL. 8'-0" WN & DR HD.


EL. 0'-00 FINISH FLOOR




RIGHT ELEVATION
1/8" - 1'-0"

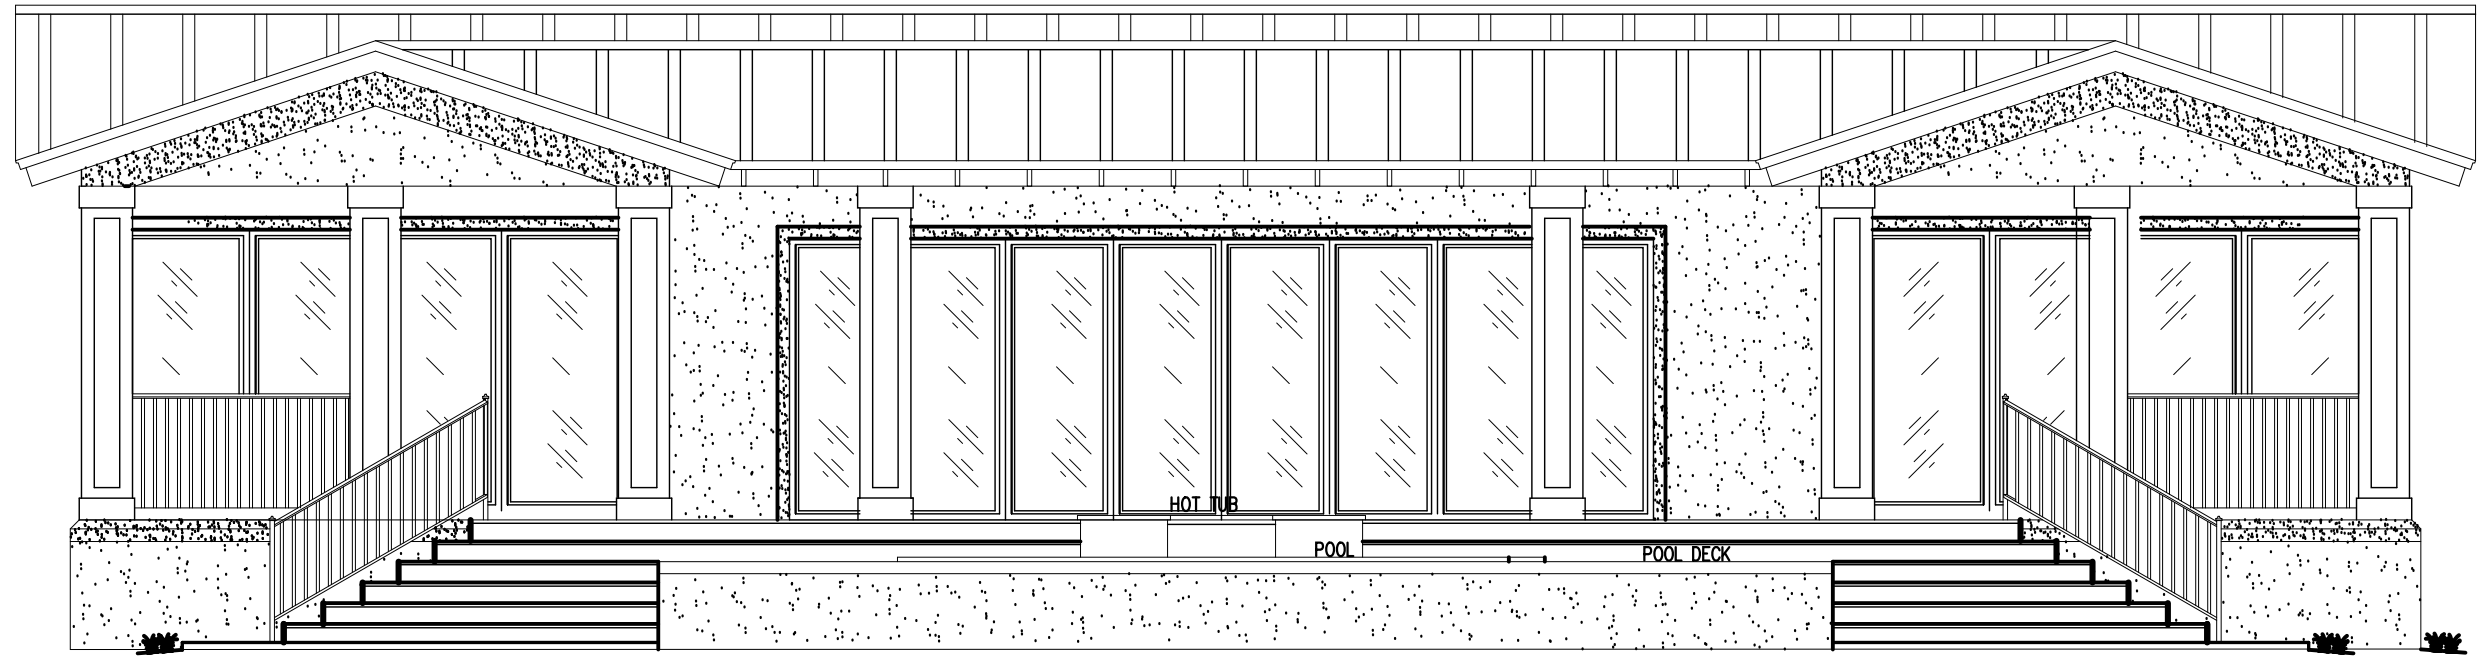

REAR ELEVATION
3/16" - 1'-0"

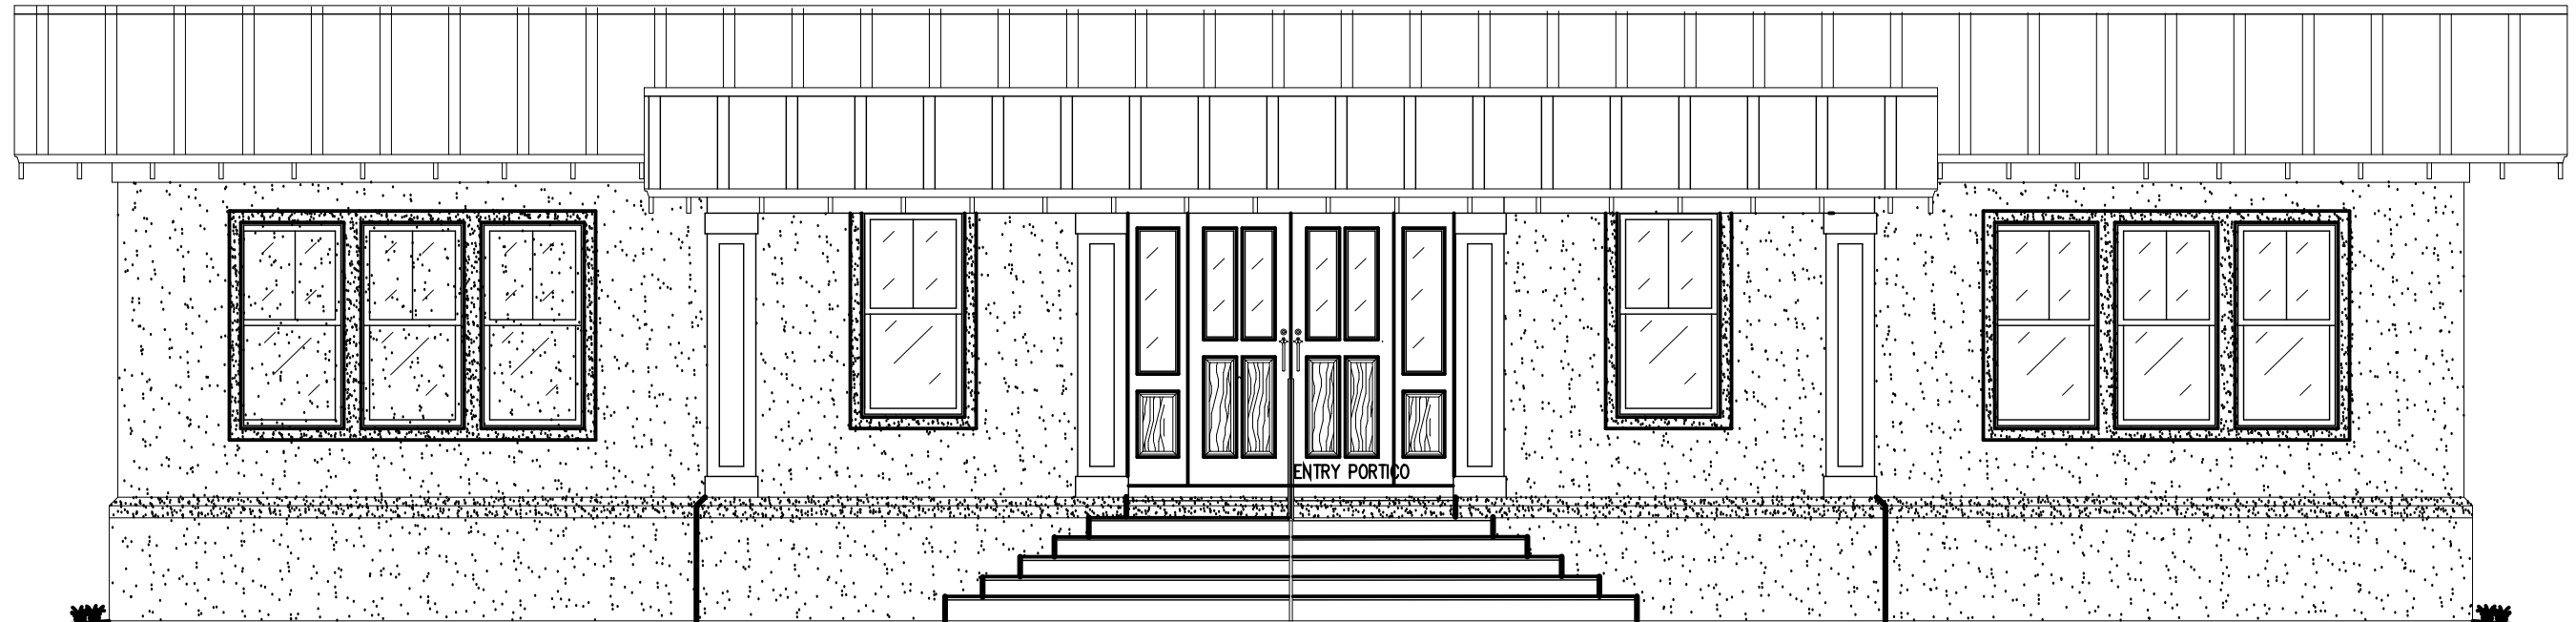

FRONT ELEVATION
3/16" - 1'-0"

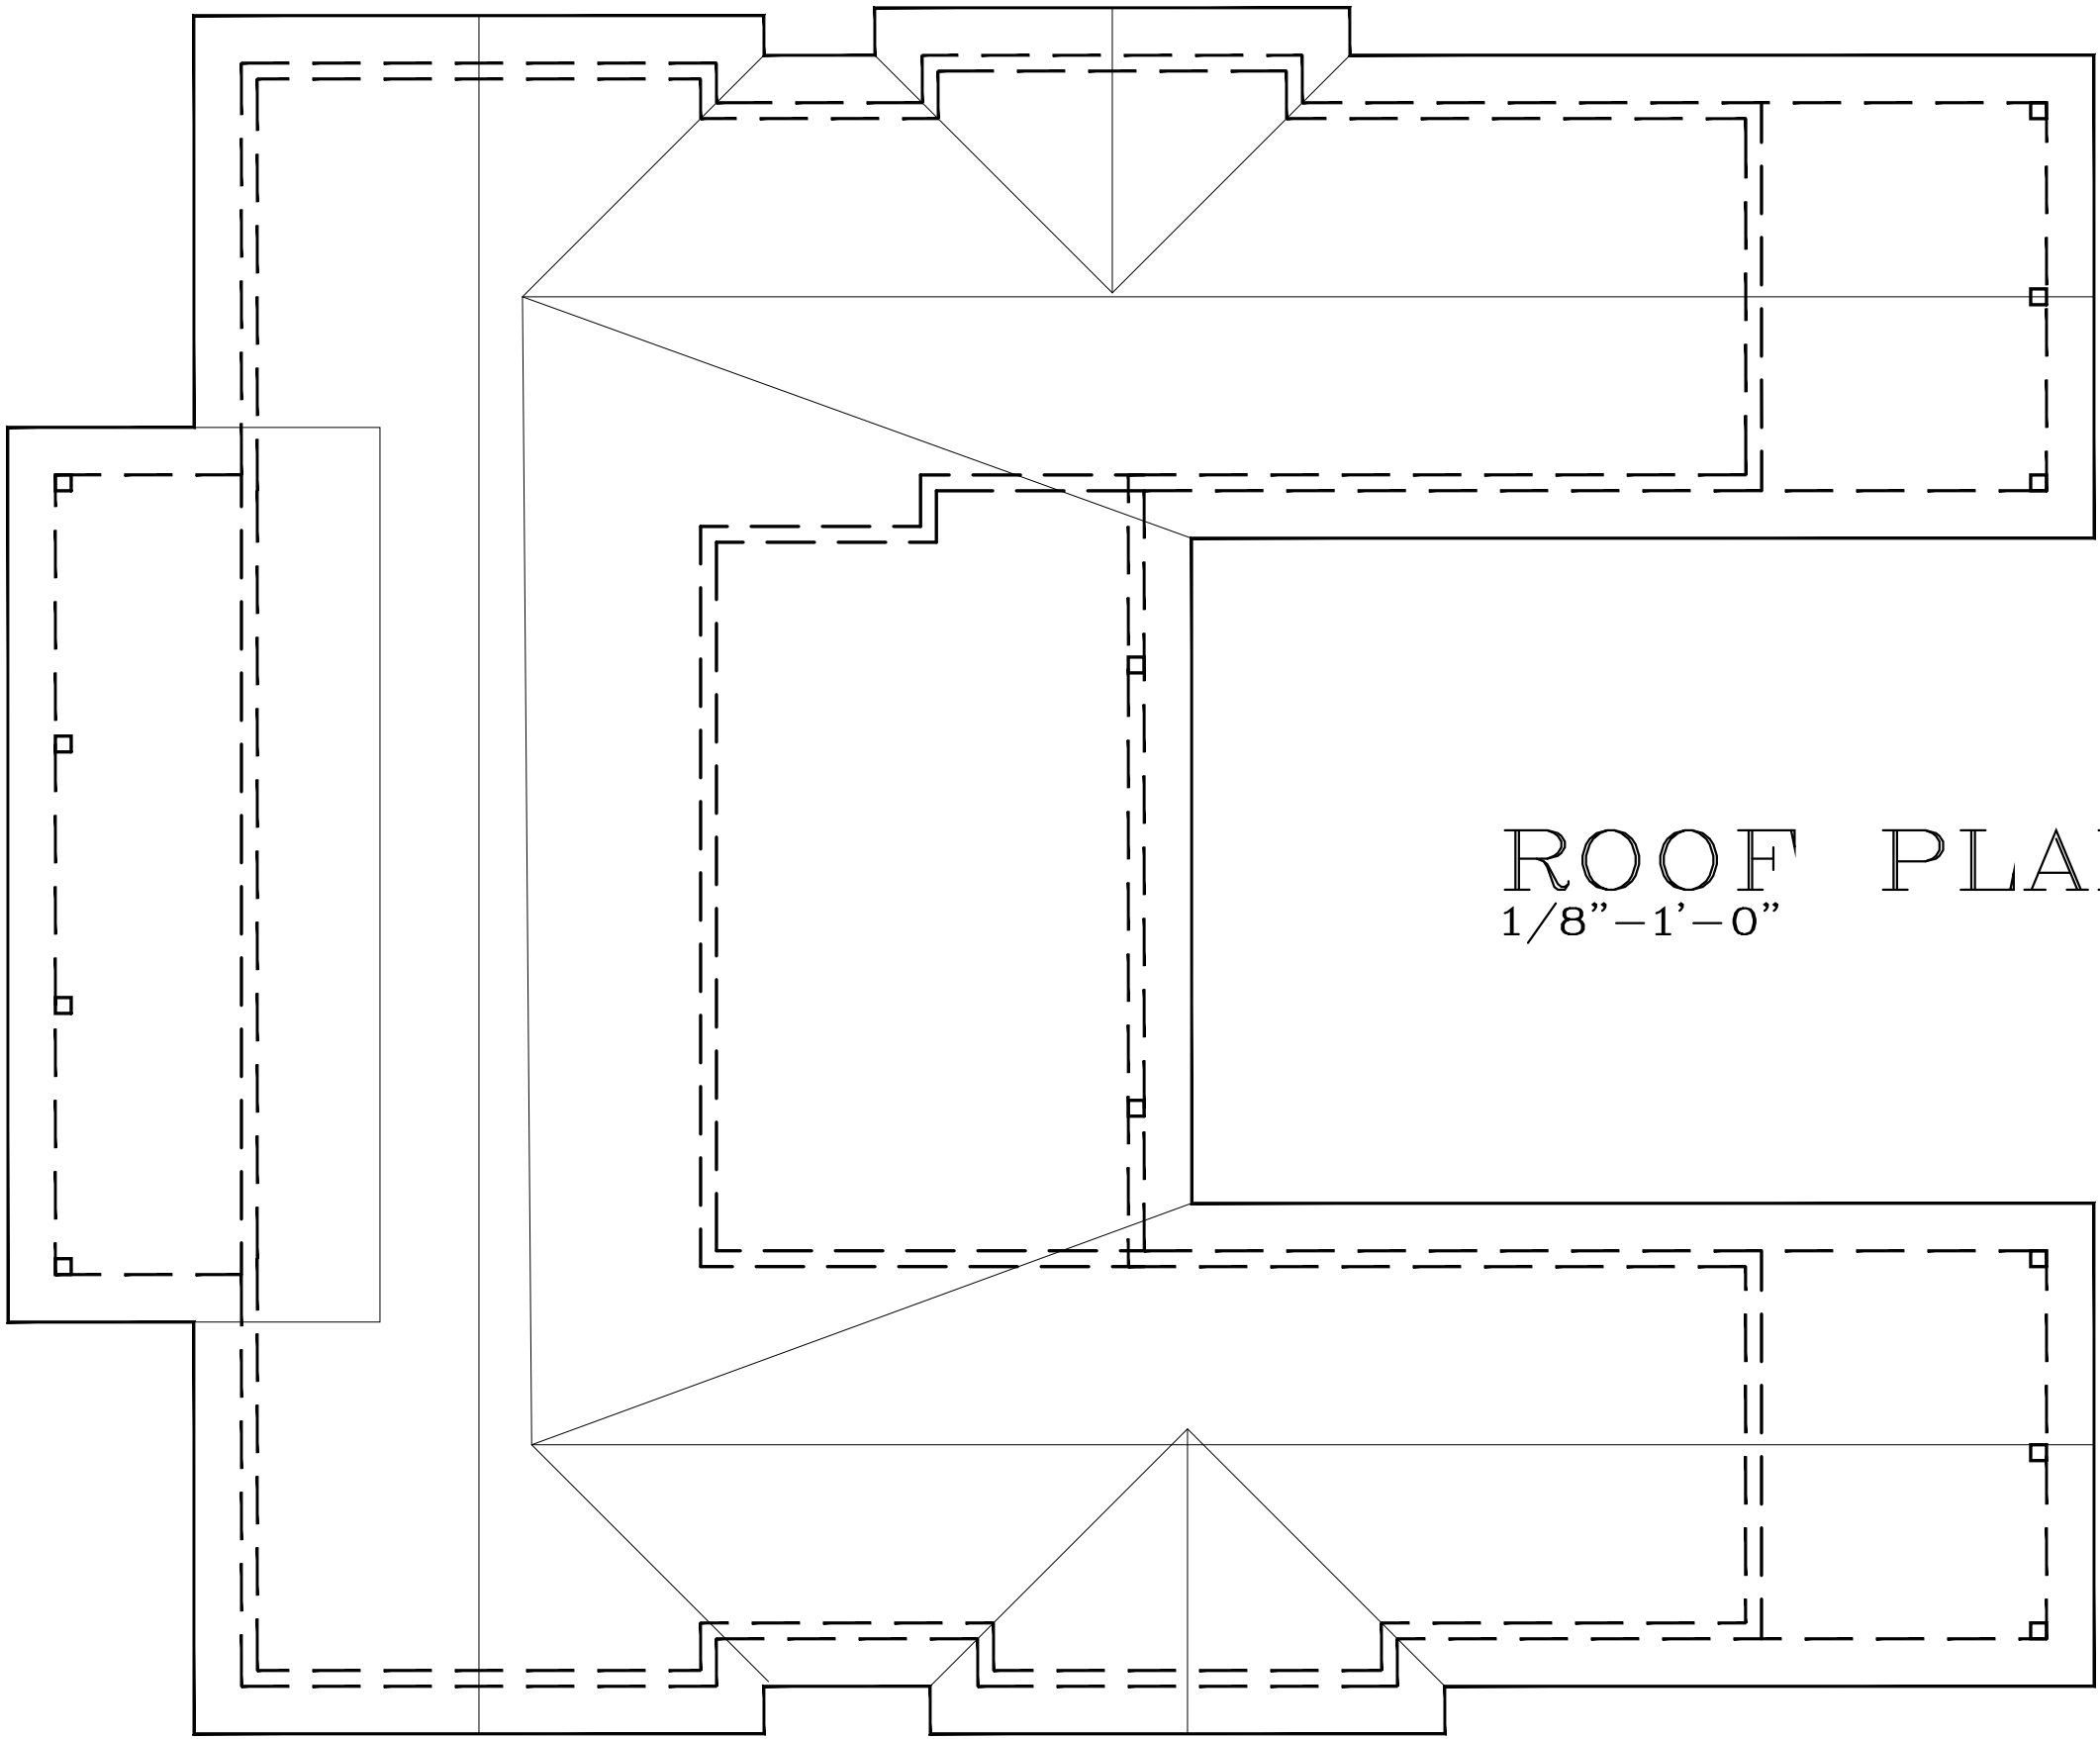

ROOF PLAN
1/8" = 1'-0"