

Diamond House

LEEWARD
RESERVE

The Diamond House is a modern and contemporary house designed to be the best place for you to enjoy.

This house has some spectacular characteristics, as its name says, it is a diamond of a house to enjoy. High ceilings, wide open living area and kitchen, in addition to a main three level house with four rooms equipped to be all main ones, it also has a two bedroom guest house.

We cannot fail to mention the pool with an integrated jacuzzi, an open living area and spacious and comfortable outdoor area to enjoy the view that is complemented by a bbq area.

Whether you are inside or outside of the house, you will always be able to enjoy the warm Caribbean Breeze.

Exterior Area + 2 Parking Lots



DIAMOND HOUSE
ELEVATIONS


LEEWARD RESERVE



RUNAWAY
FRONT ELEVATION



RUNAWAY
REAR ELEVATION

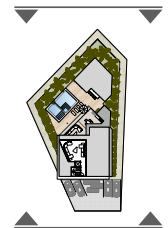

MONITOR

DIAMOND HOUSE
ELEVATIONS


LEEWARD RESERVE



RUNAWAY
RIGHT SIDE ELEVATION




RUNAWAY
LEFT SIDE ELEVATION

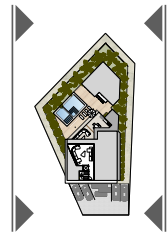


MONITOR

DIAMOND HOUSE
SECTIONS


LEEWARD
RESERVE

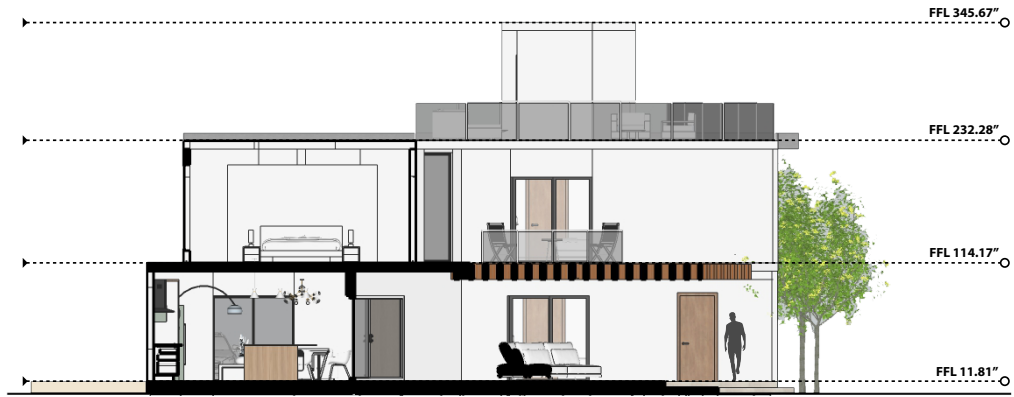

LONGITUDINAL SECTION A-A'

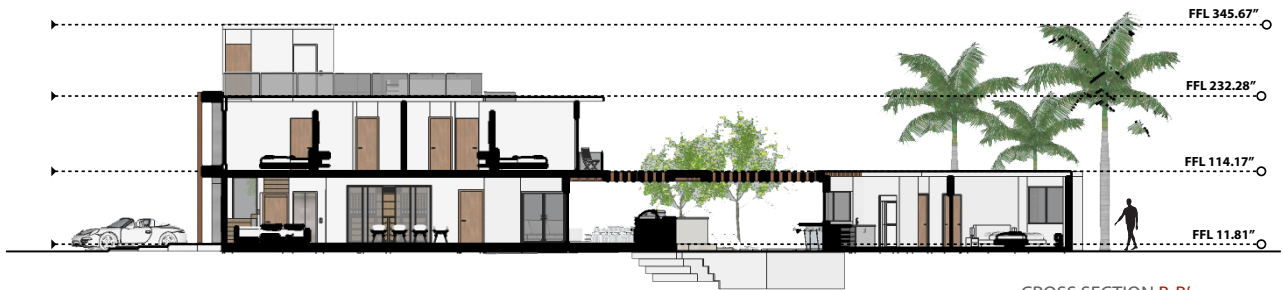

CROSS SECTION B-B'

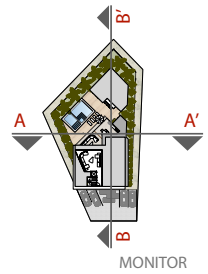

DIAMOND HOUSE
ISOMETRIC VIEWS

LEEWARD RESERVE





RUNAWAY
FRONT AND LATERAL ISOMETRIC VIEW



RUNAWAY
BACK AND LATERAL ISOMETRIC VIEW

LEEWARD RESERVE

DIAMOND HOUSE
FIRST FLOOR-PLAN
MONITOR

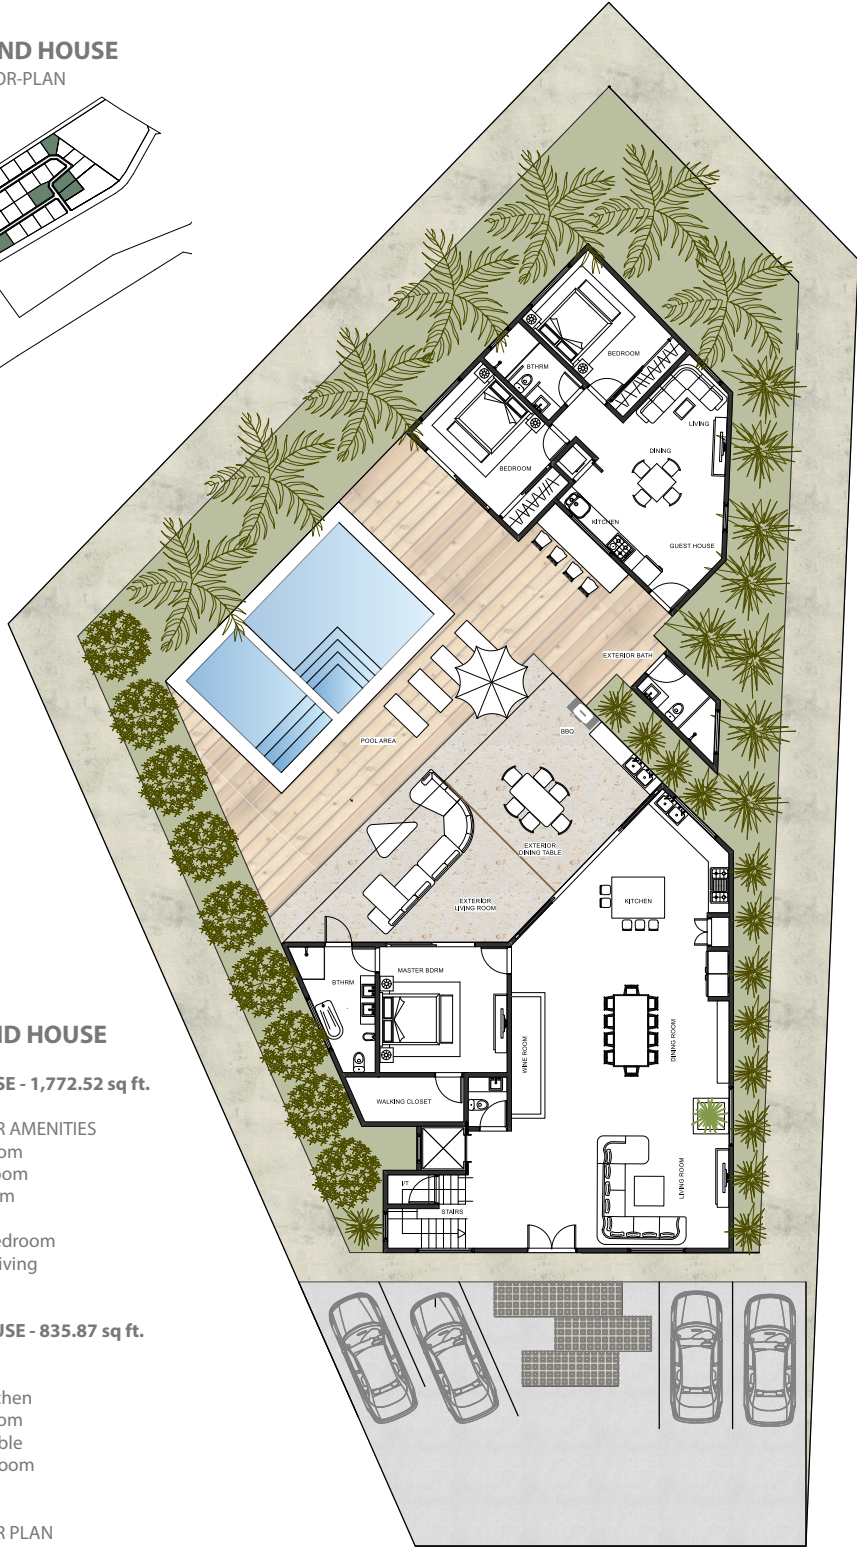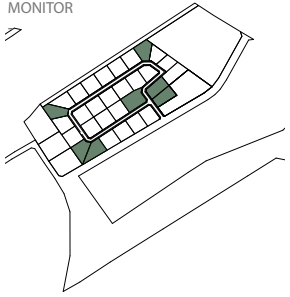

DIAMOND HOUSE

MAIN HOUSE - 1,772.52 sq ft.

FIRST FLOOR AMENITIES

- Living Room
- Dining Room
- Wine Room
- Kitchen
- Master Bedroom
- Exterior Living
- Pool

GUEST HOUSE - 835.87 sq ft.



AMENITIES

- Open Kitchen
- Living Room
- Dining Table
- Two bedroom

FIRST FLOOR PLAN
Esc. 1:150

LEEWARD RESERVE

DIAMOND HOUSE
SECOND FLOOR-PLAN
MONITOR

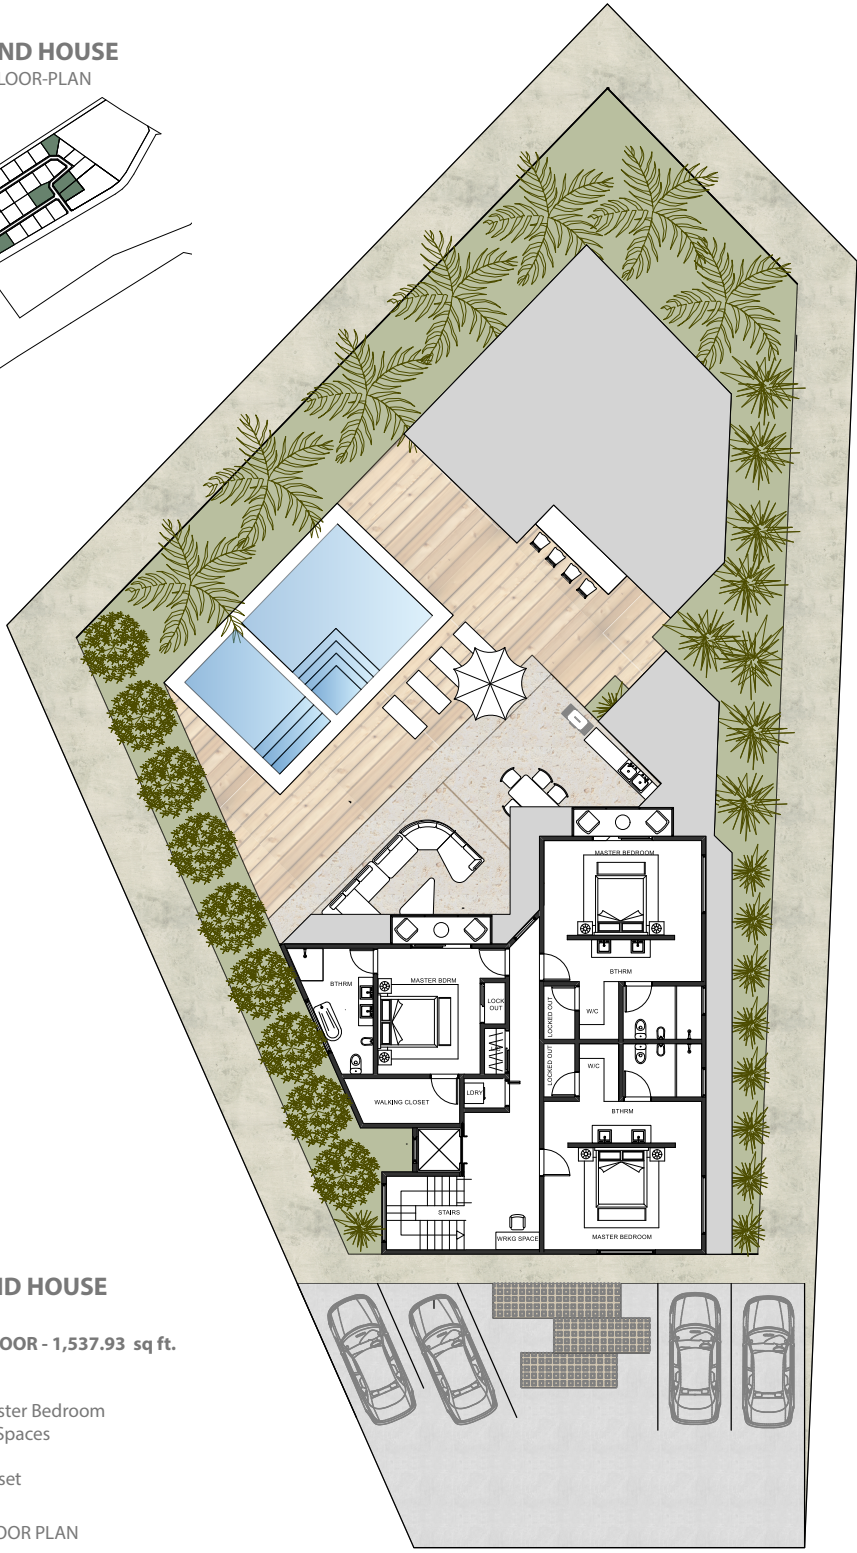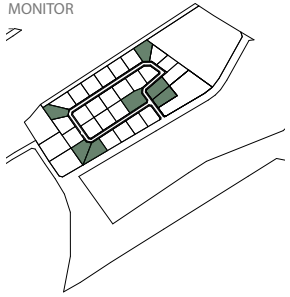

DIAMOND HOUSE



SECOND FLOOR - 1,537.93 sq ft.

- AMENITIES
- Three Master Bedroom
 - Working Spaces
 - Laundry
 - Linen Closet

SECOND FLOOR PLAN
Esc. 1:150

LEEWARD RESERVE

DIAMOND HOUSE THIRD FLOOR-PLAN MONITOR

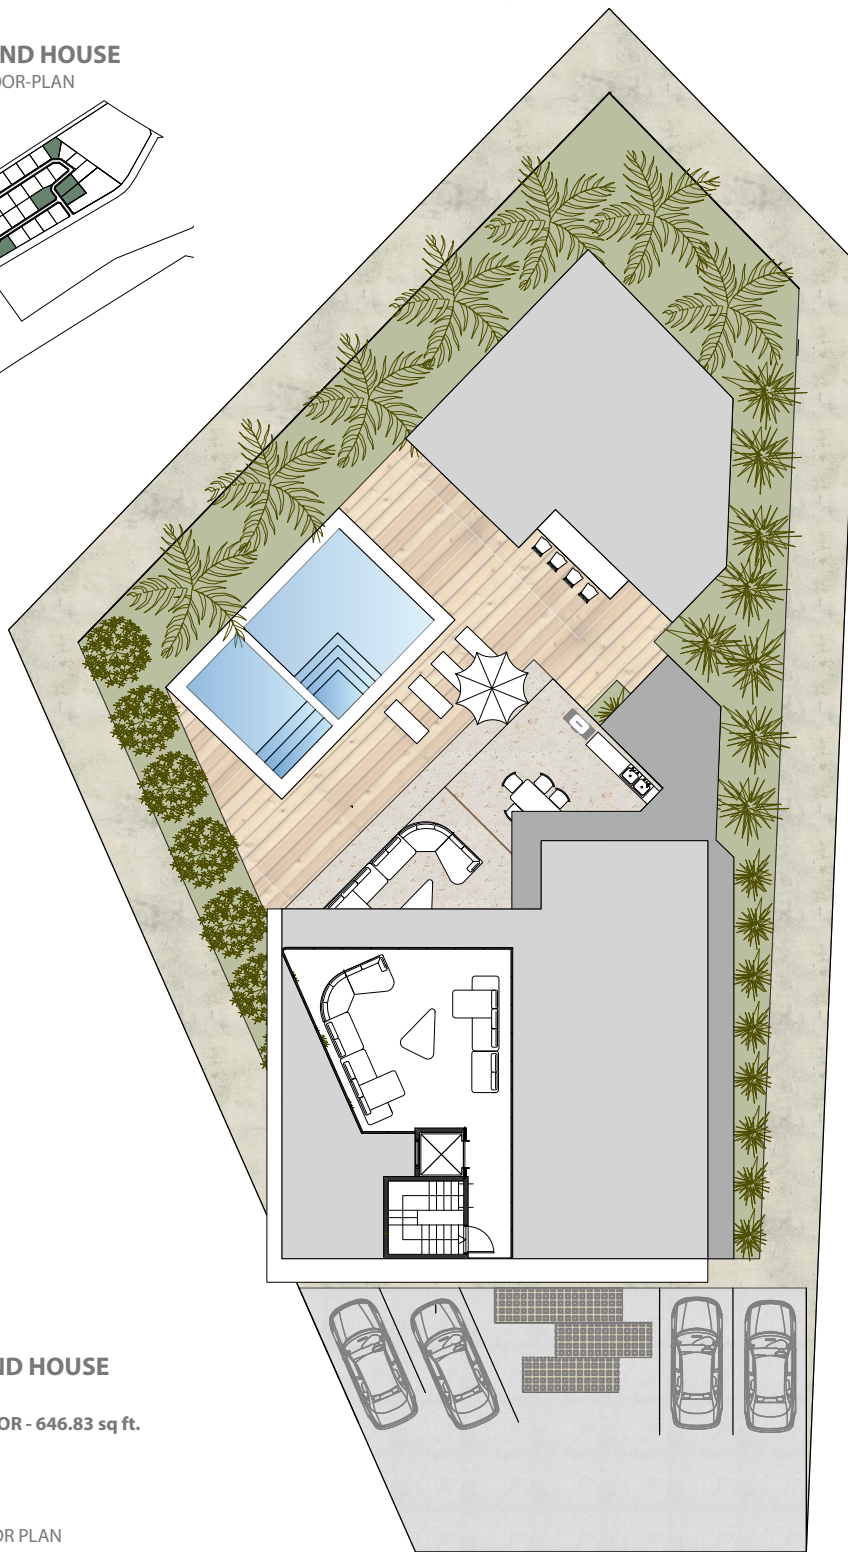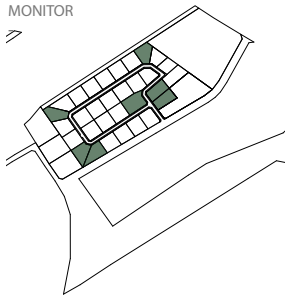

DIAMOND HOUSE

THIRD FLOOR - 646.83 sq ft.

AMENITIES
- TERRACE

THIRD FLOOR PLAN
Esc. 1:150