




FLOOR 1

Parcel Map



5/27/2024, 3:03:10 PM


- Electoral and Municipal Boundaries
- Zoning
- Cadastral

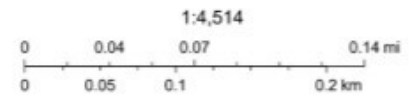

Map data © OpenStreetMap contributors, Microsoft, Facebook, Inc. and its affiliates, Esri Community Maps contributors, Map layer by Esri

OF STRATA LOTS 1 TO 36


SCALE 1:500

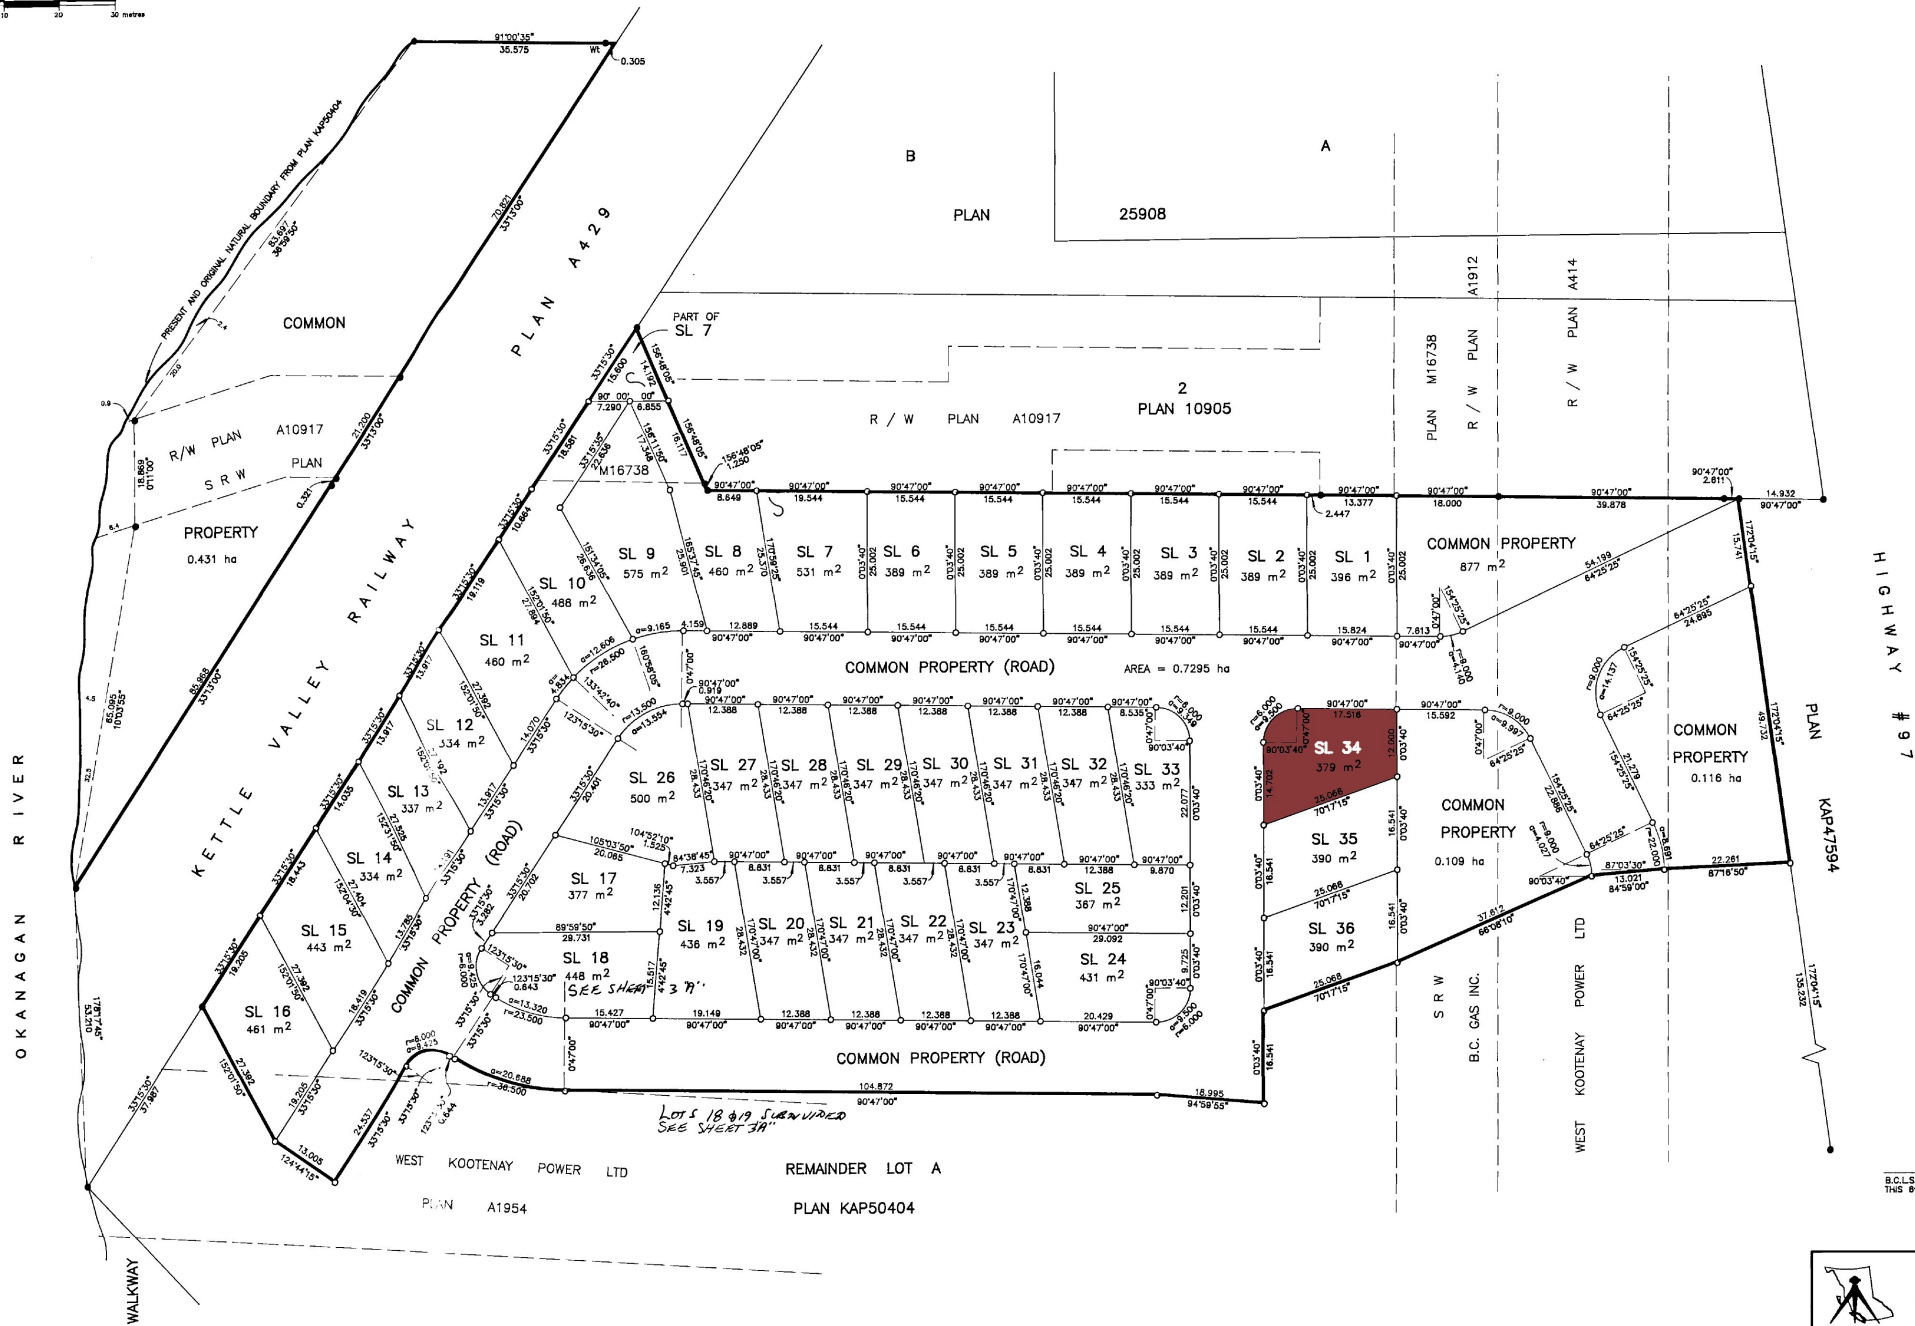

HIGHWAY # 97

PLAN KAP47594

B.C.L.S.
THIS 8th DAY OF JANUARY, 1984

 STEVEN J. BUZKIEVICH
PROFESSIONAL LAND SURVEYOR
54 NANAIMO AVENUE EAST
PENTITION, B.C. Phone
FILE 93-0389 DWG. 93-038E

