


- 9'-0 3/4" CEILING HEIGHT

MAIN FLOOR PLAN 1286 SQ.FT.
GARAGE 874 SQ.FT.


TOTAL FINISHED FLOOR AREA = 2245 SQ.FT.

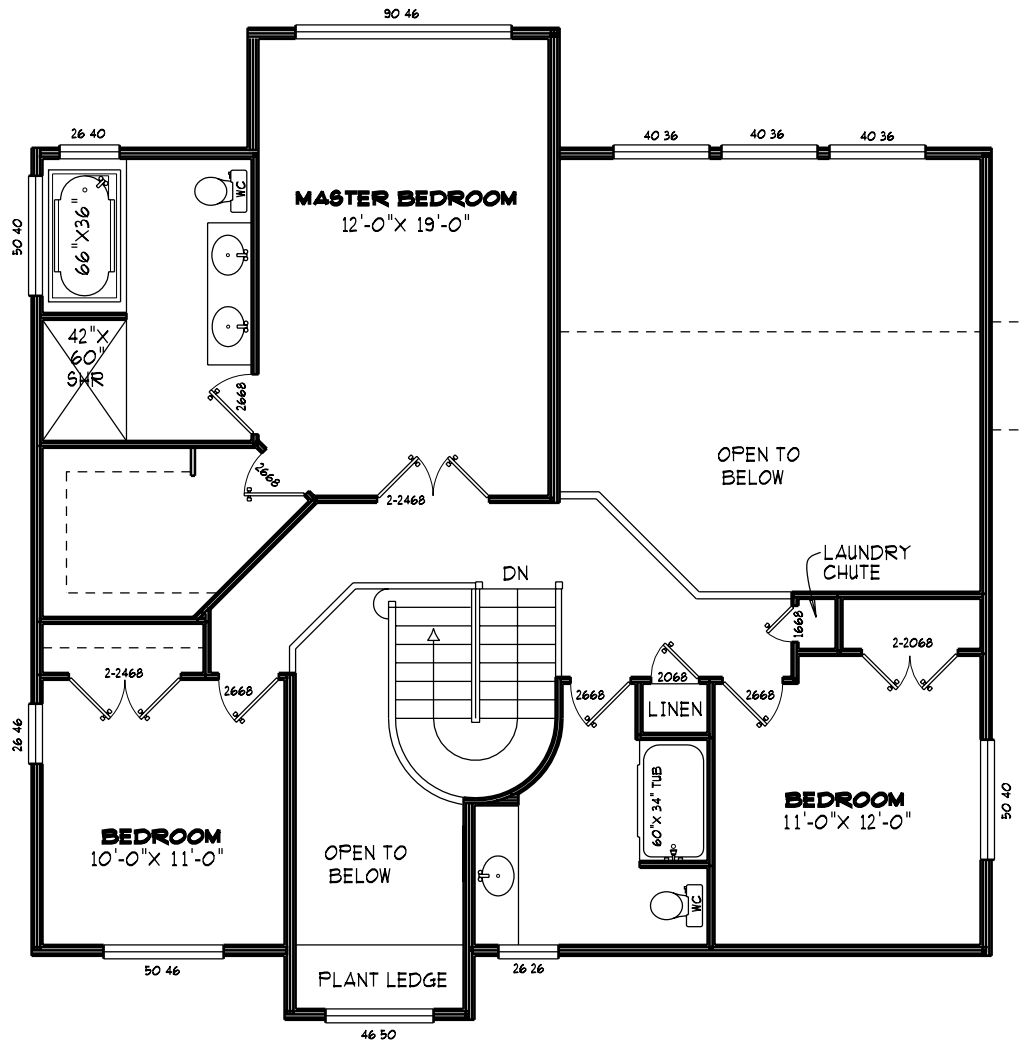

UPPER FLOOR PLAN 959 SQ.FT.

SCALE: 1/4" = 1'-0"

BERGMAN
 HOME DESIGN
 ©COPYRIGHT

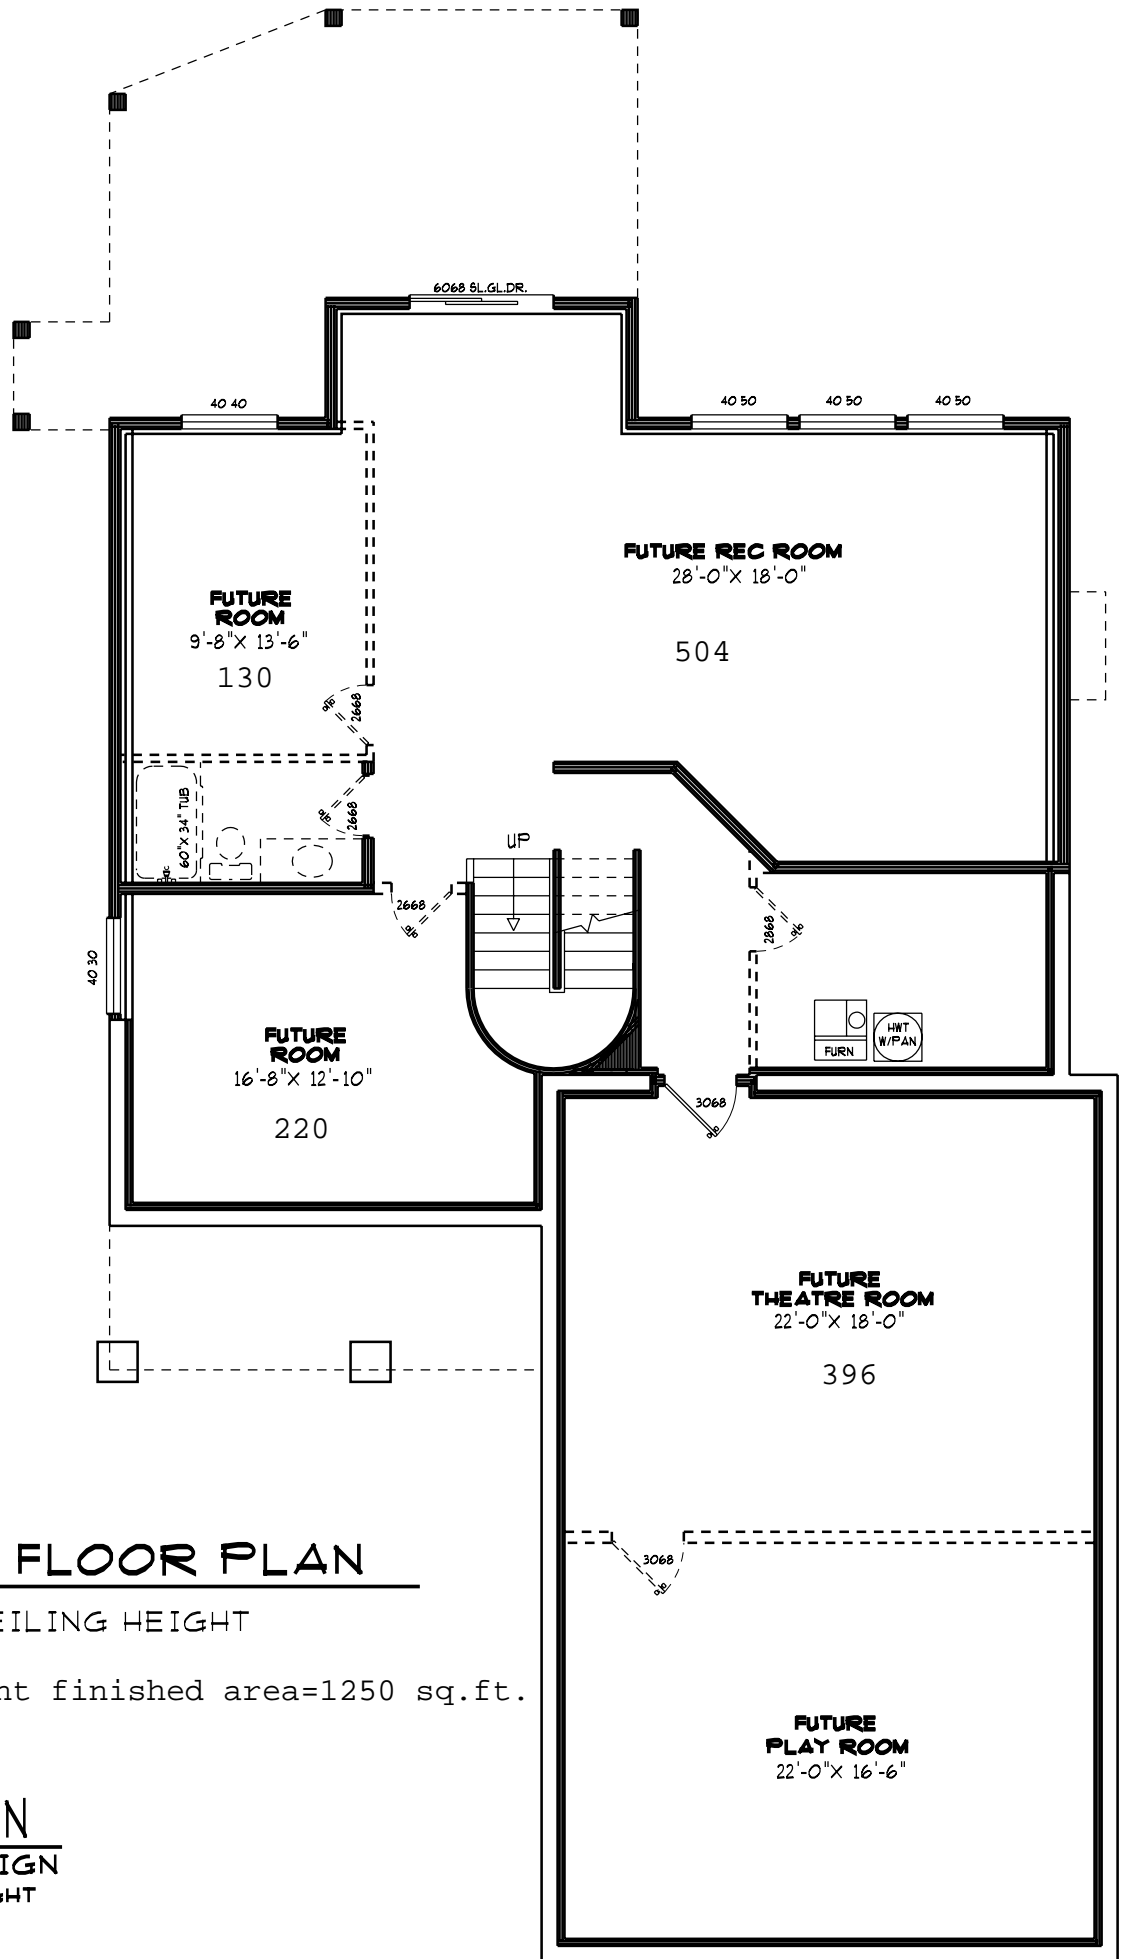

LOWER FLOOR PLAN

- 9'-0 3/4" CEILING HEIGHT

total basement finished area=1250 sq.ft.

BERGMAN
 HOME DESIGN
 ©COPYRIGHT