



FIRST FLOOR
 T&C PLAN C FLOOR PLAN
 1/8" = 1'-0"

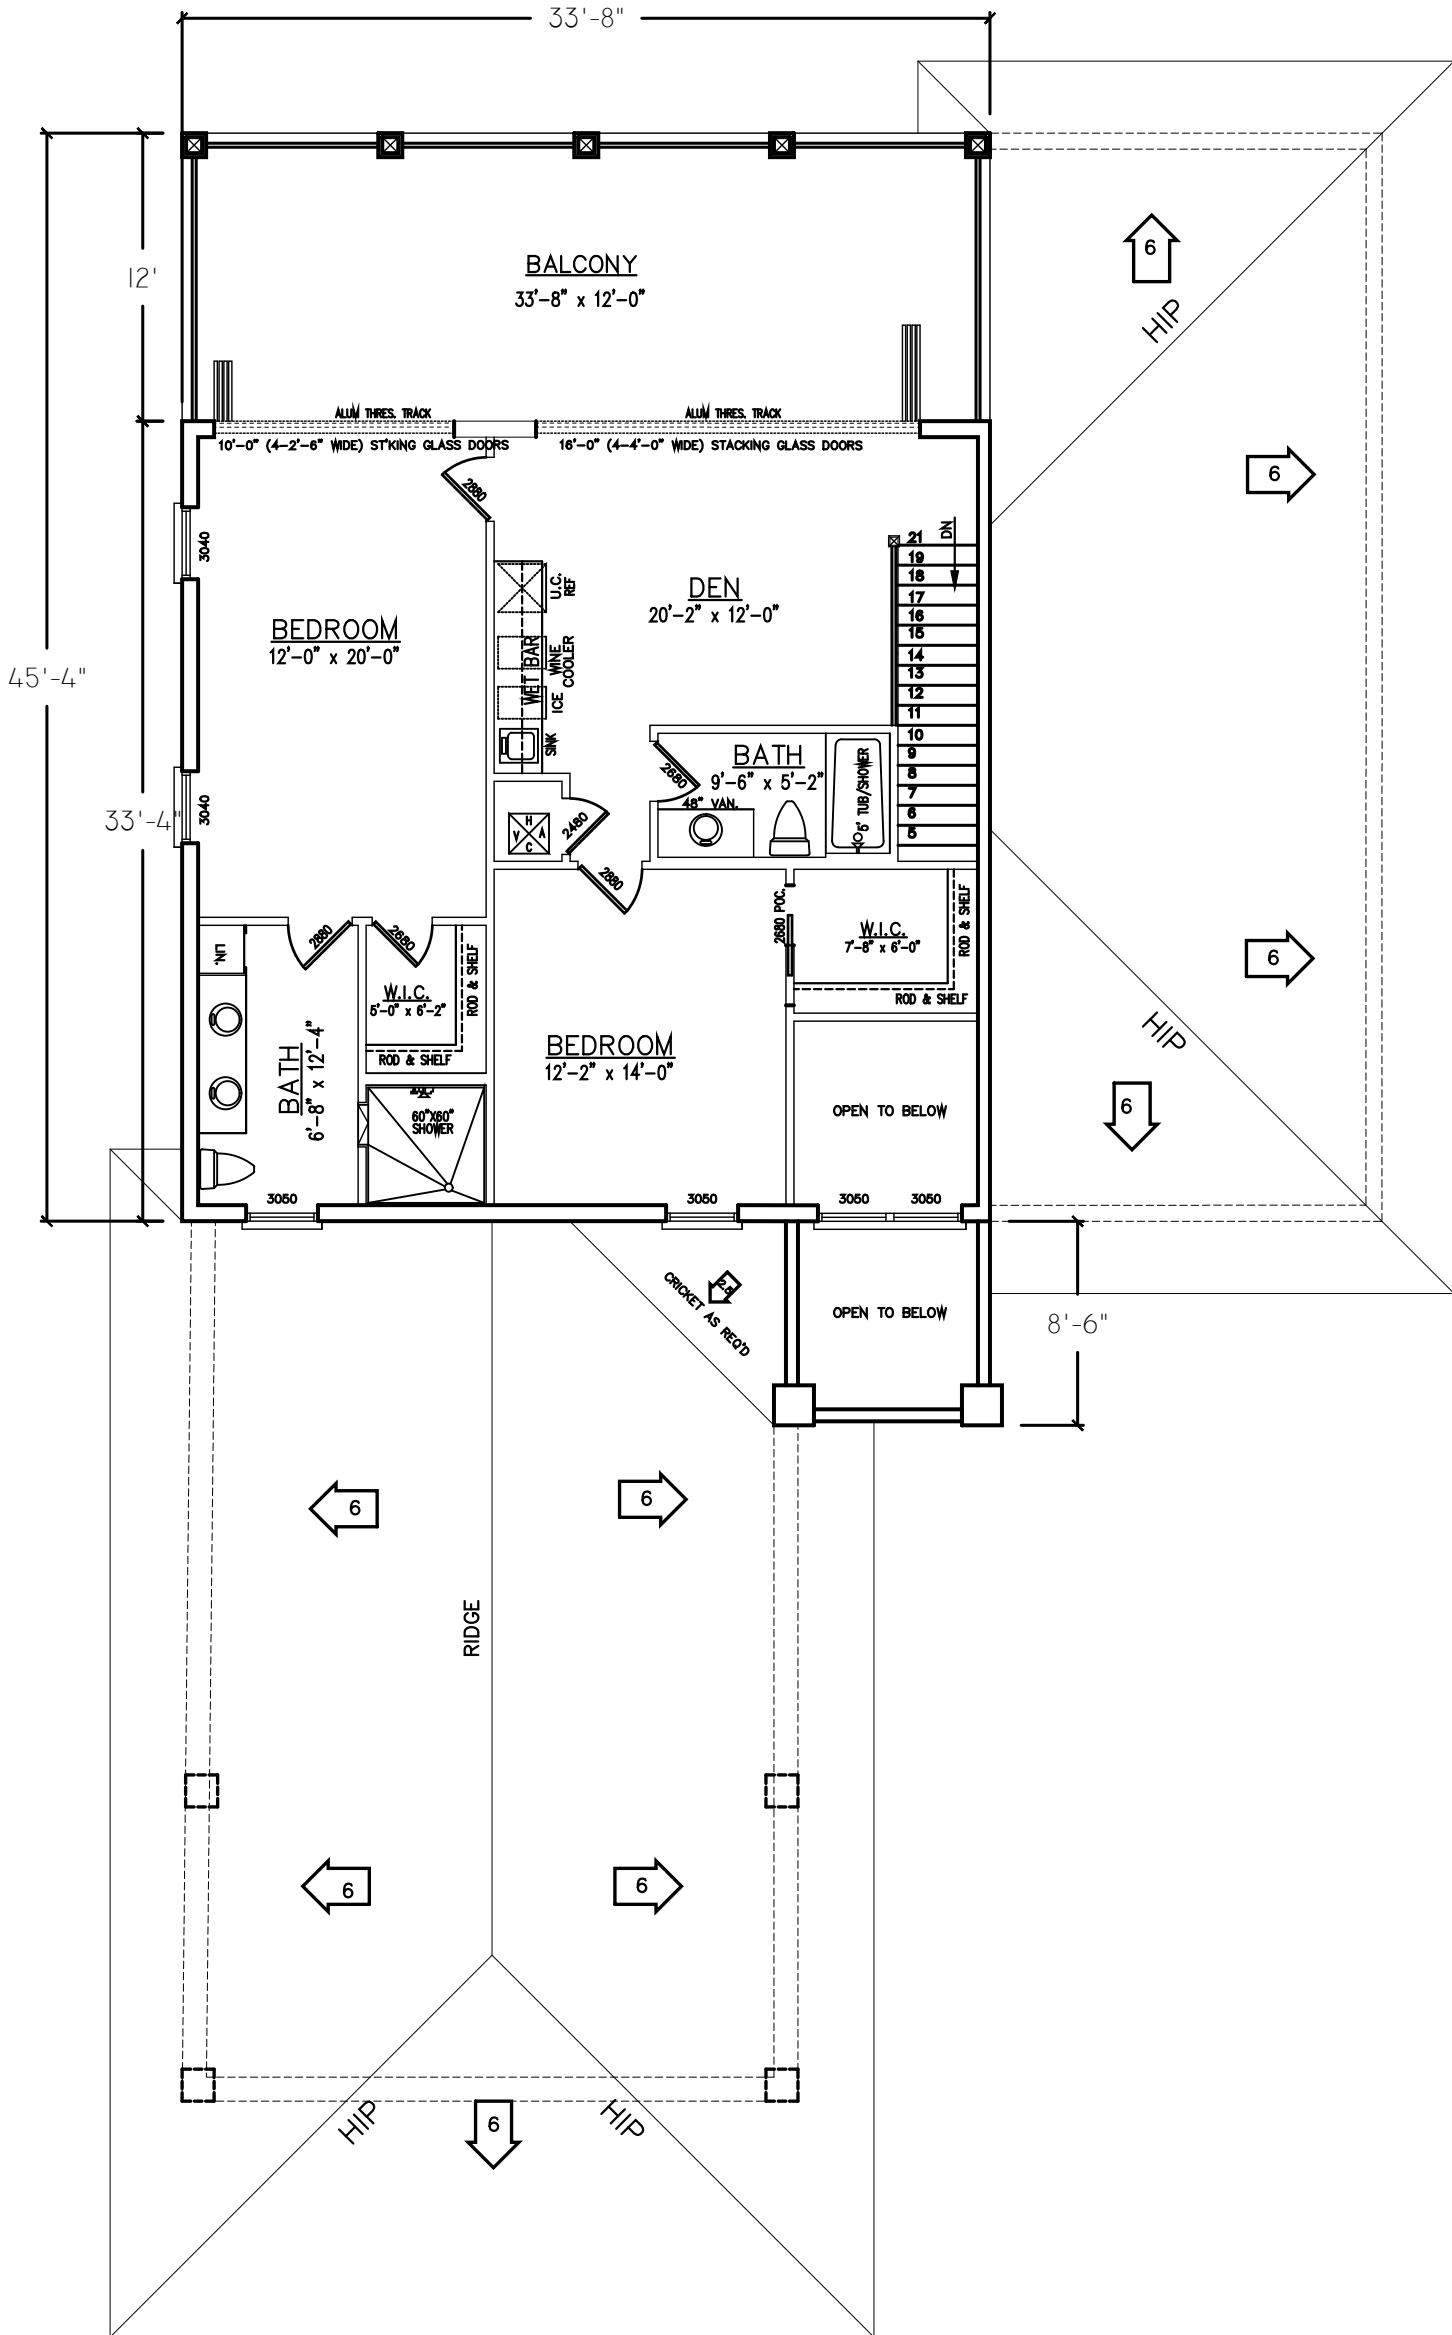


SECOND FLOOR
 T&C PLAN C FLOOR PLAN
 1/8" = 1'-0"

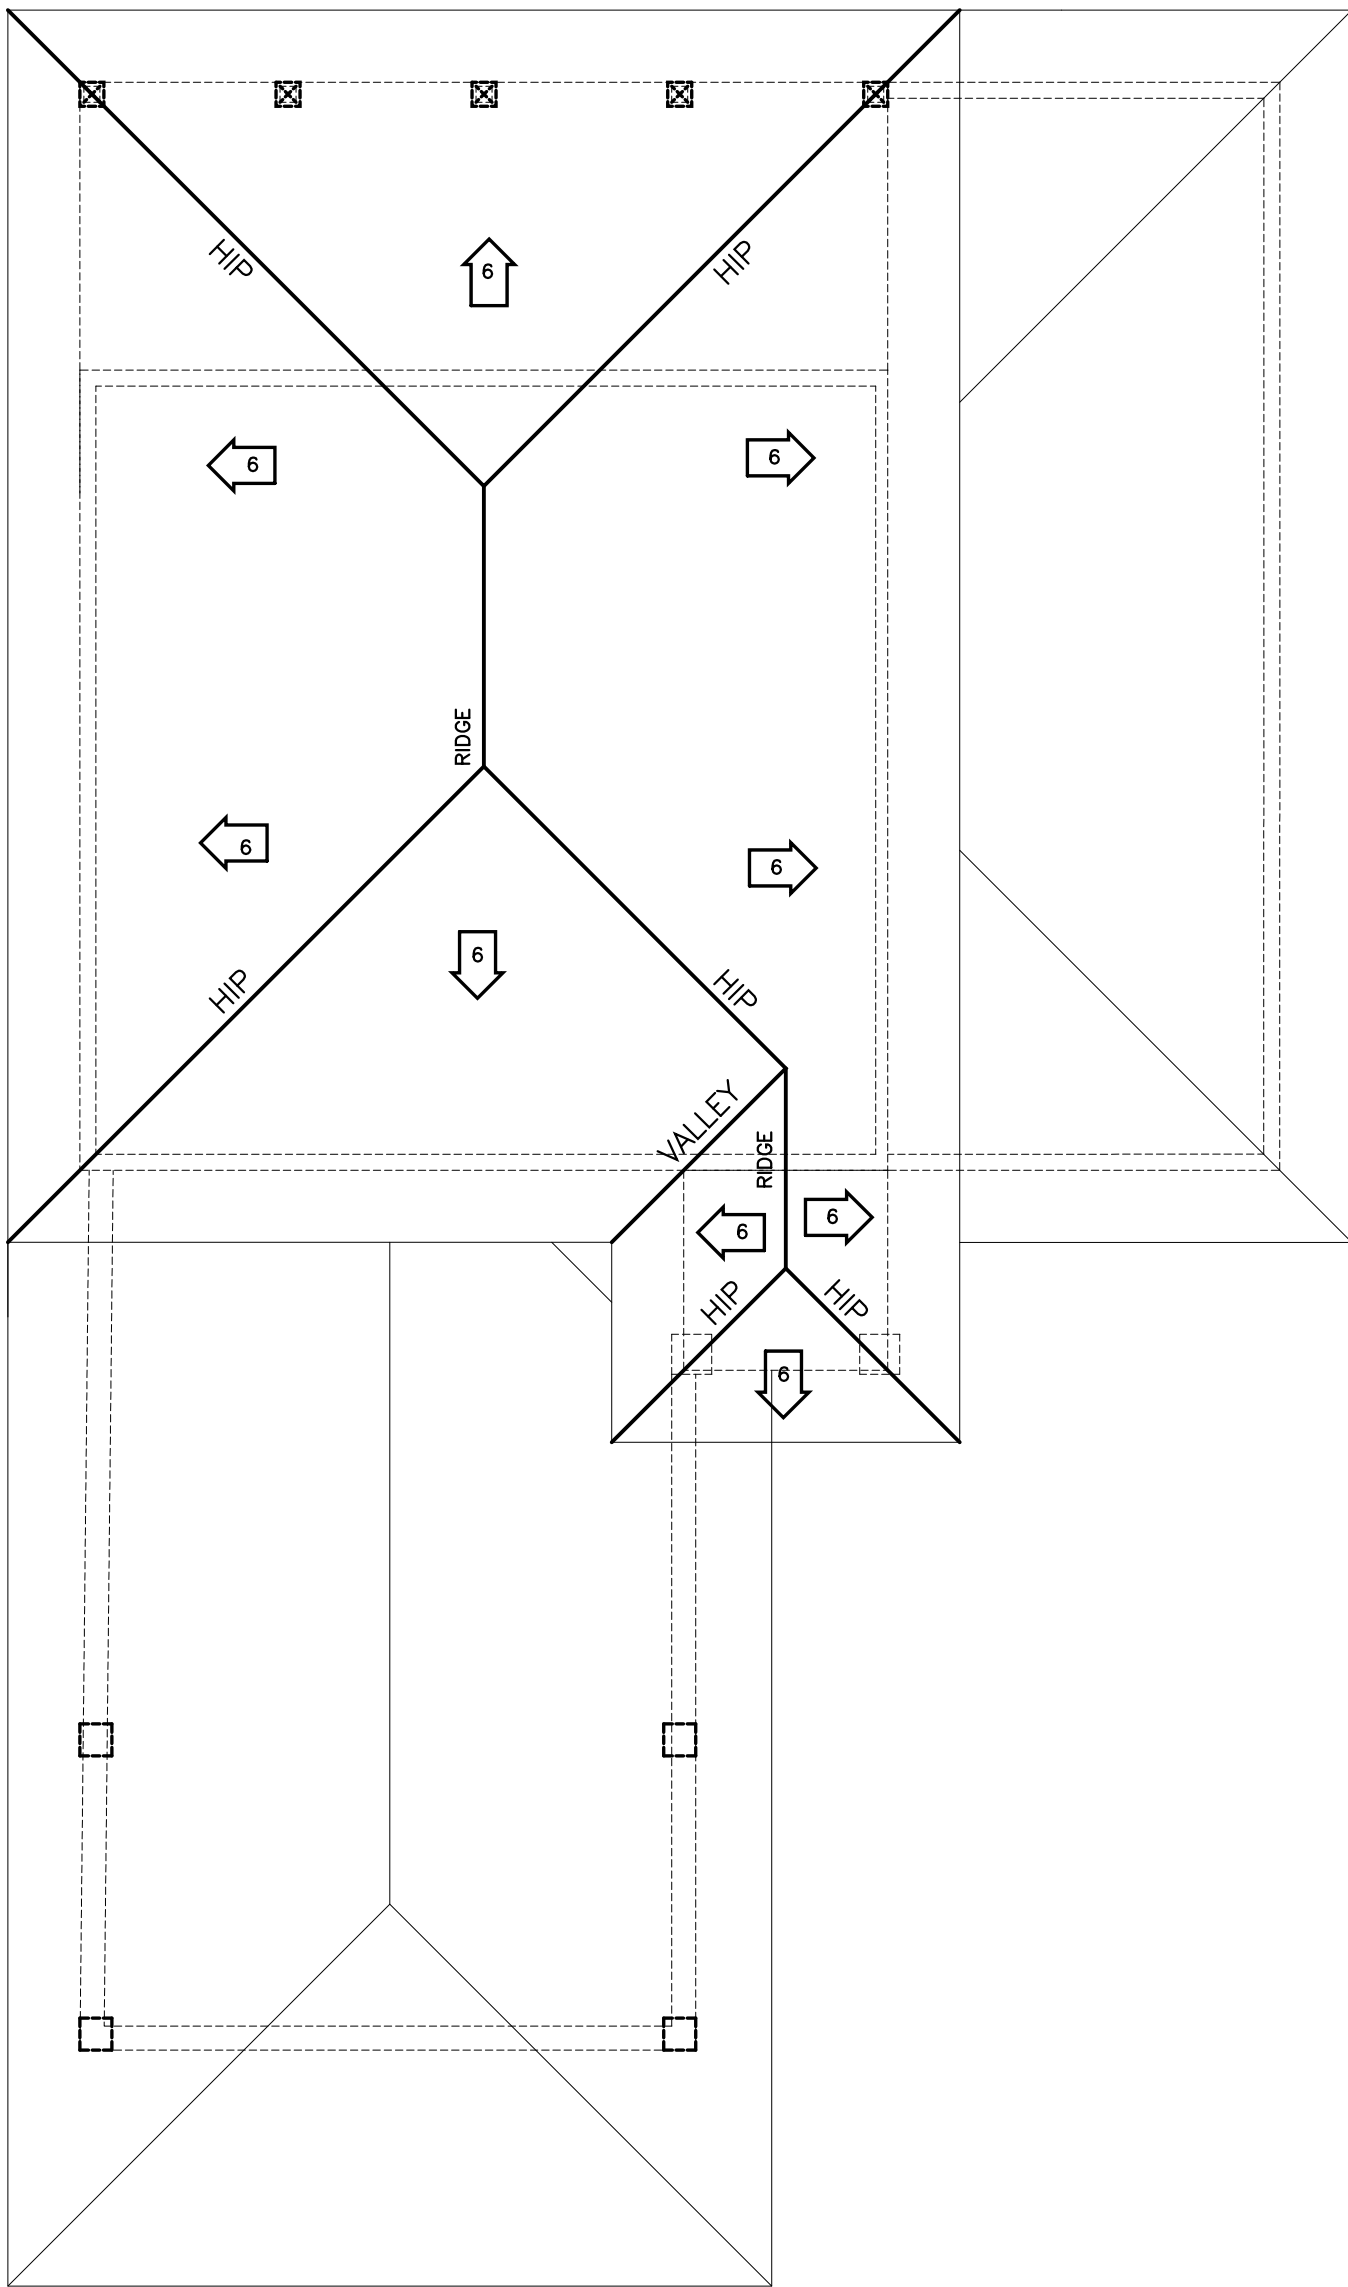


ROOF PLAN
 T&C PLAN C FLOOR PLAN
 1/8" - 1'-0"




FRONT ELEVATION
3/16" - 1'-0"

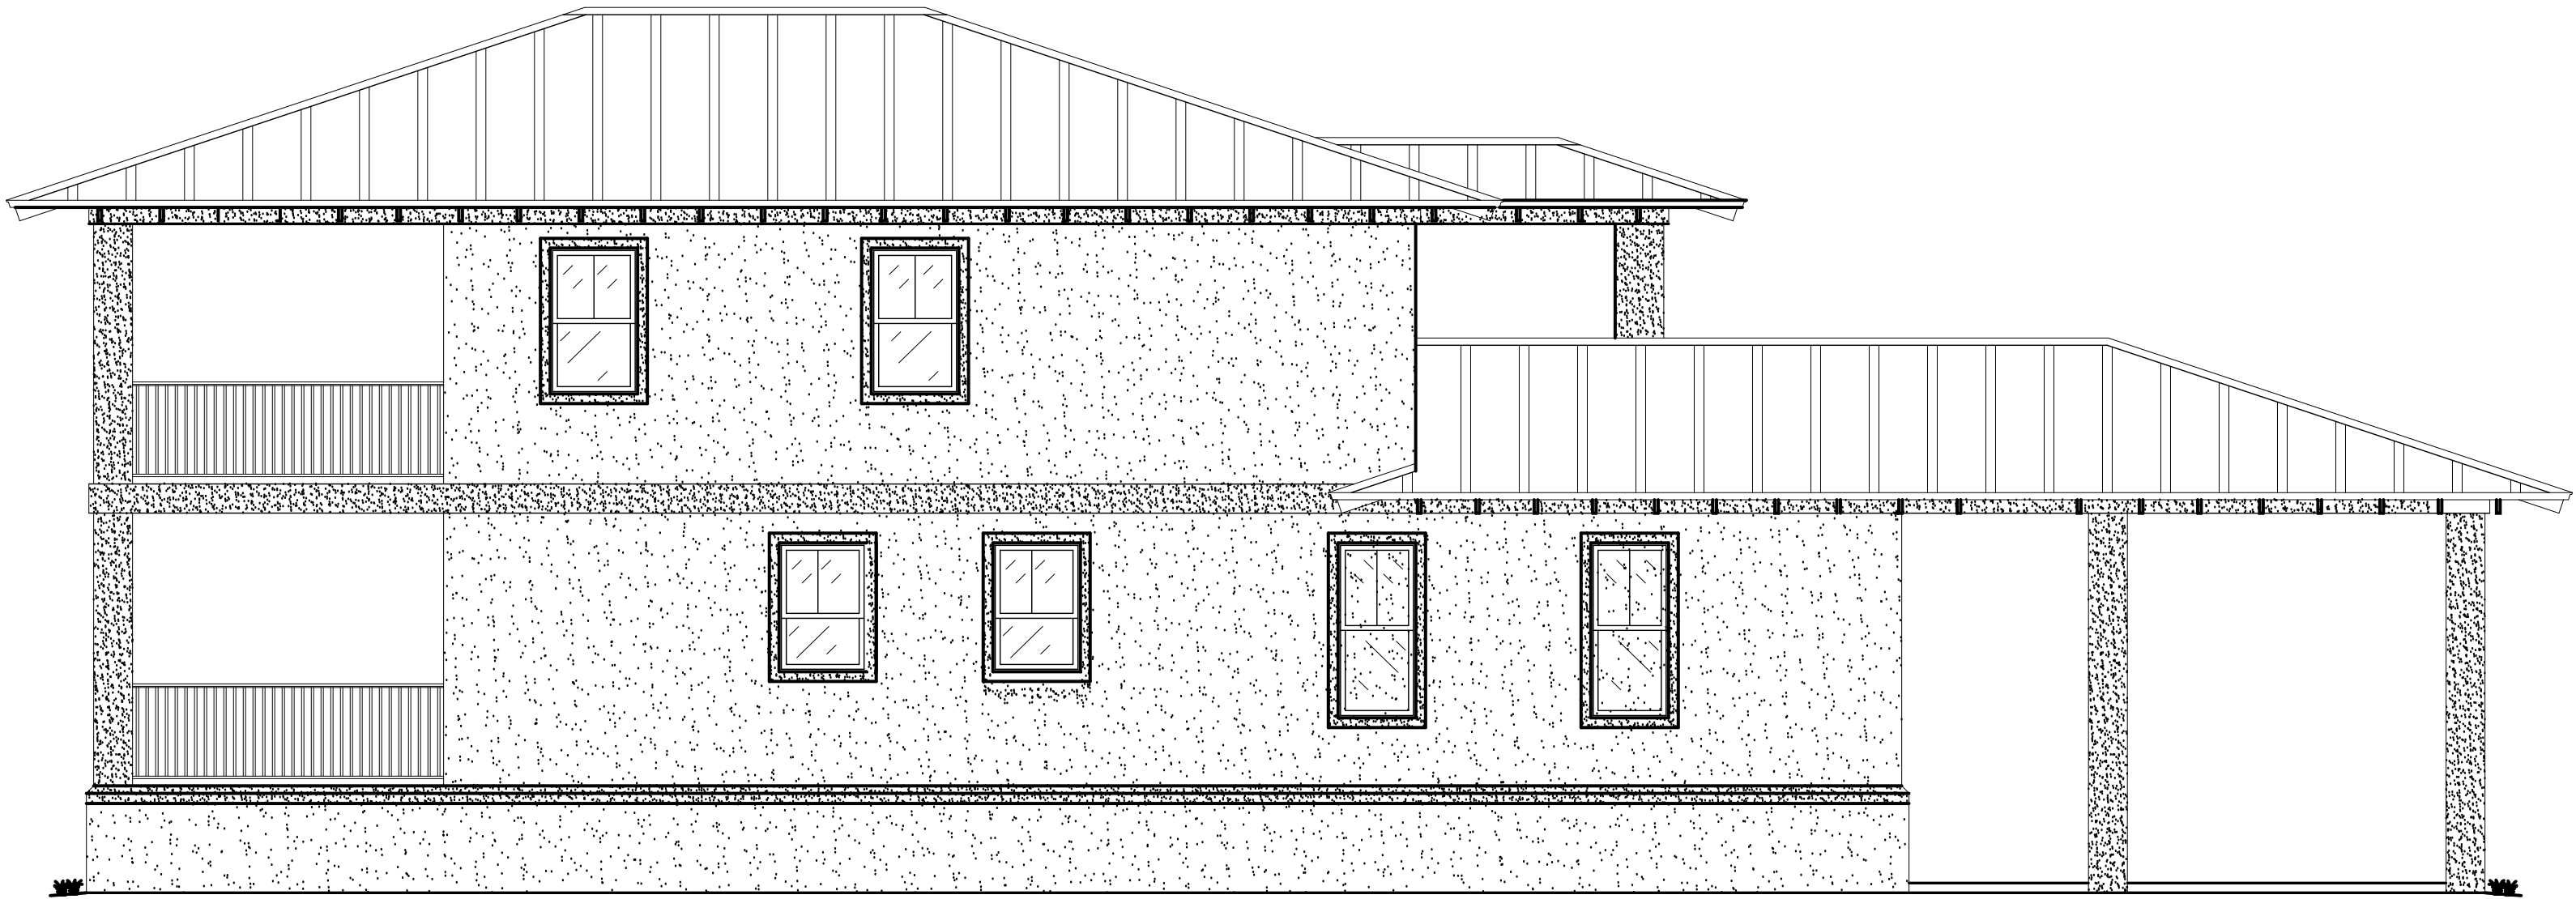

LEFT ELEVATION
3/16" - 1'-0"

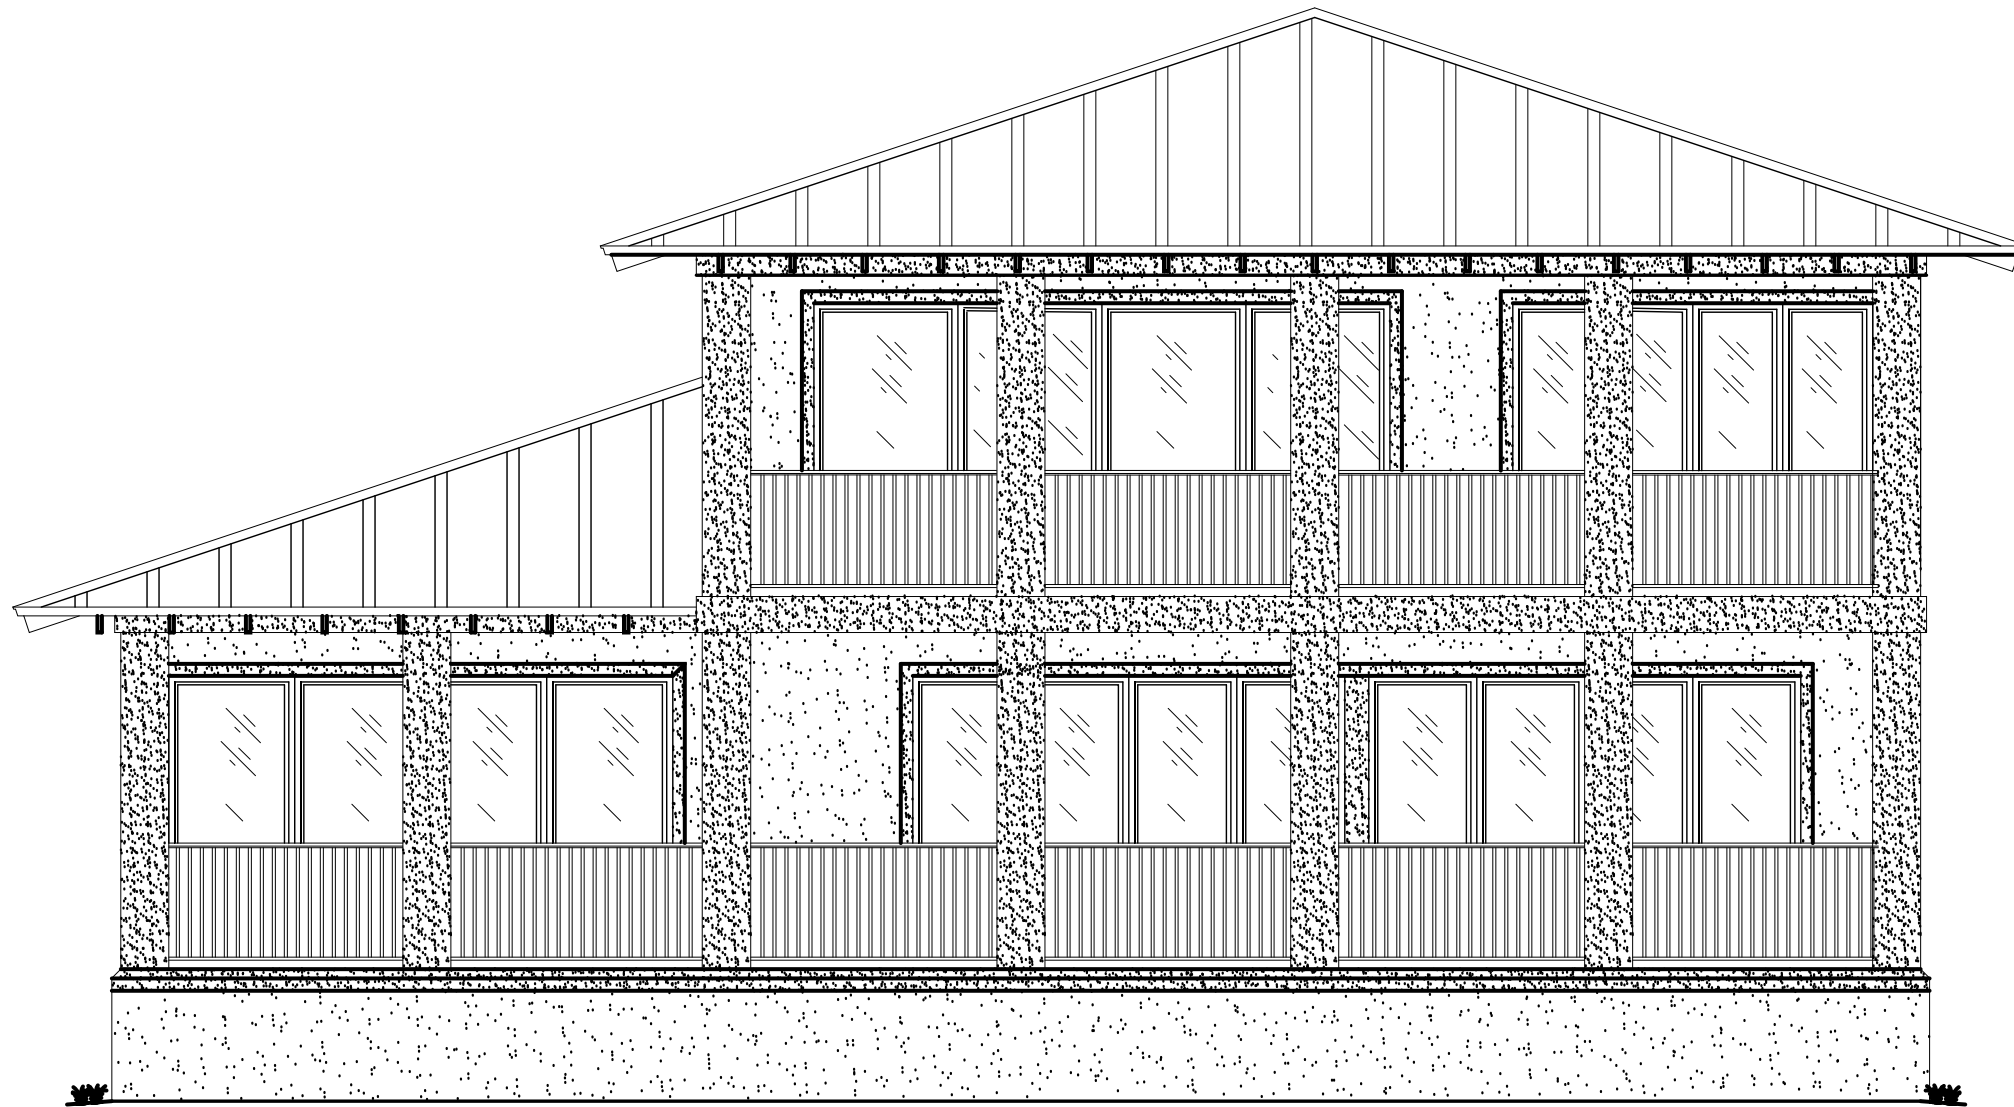

REAR ELEVATION
3/16" - 1'-0"

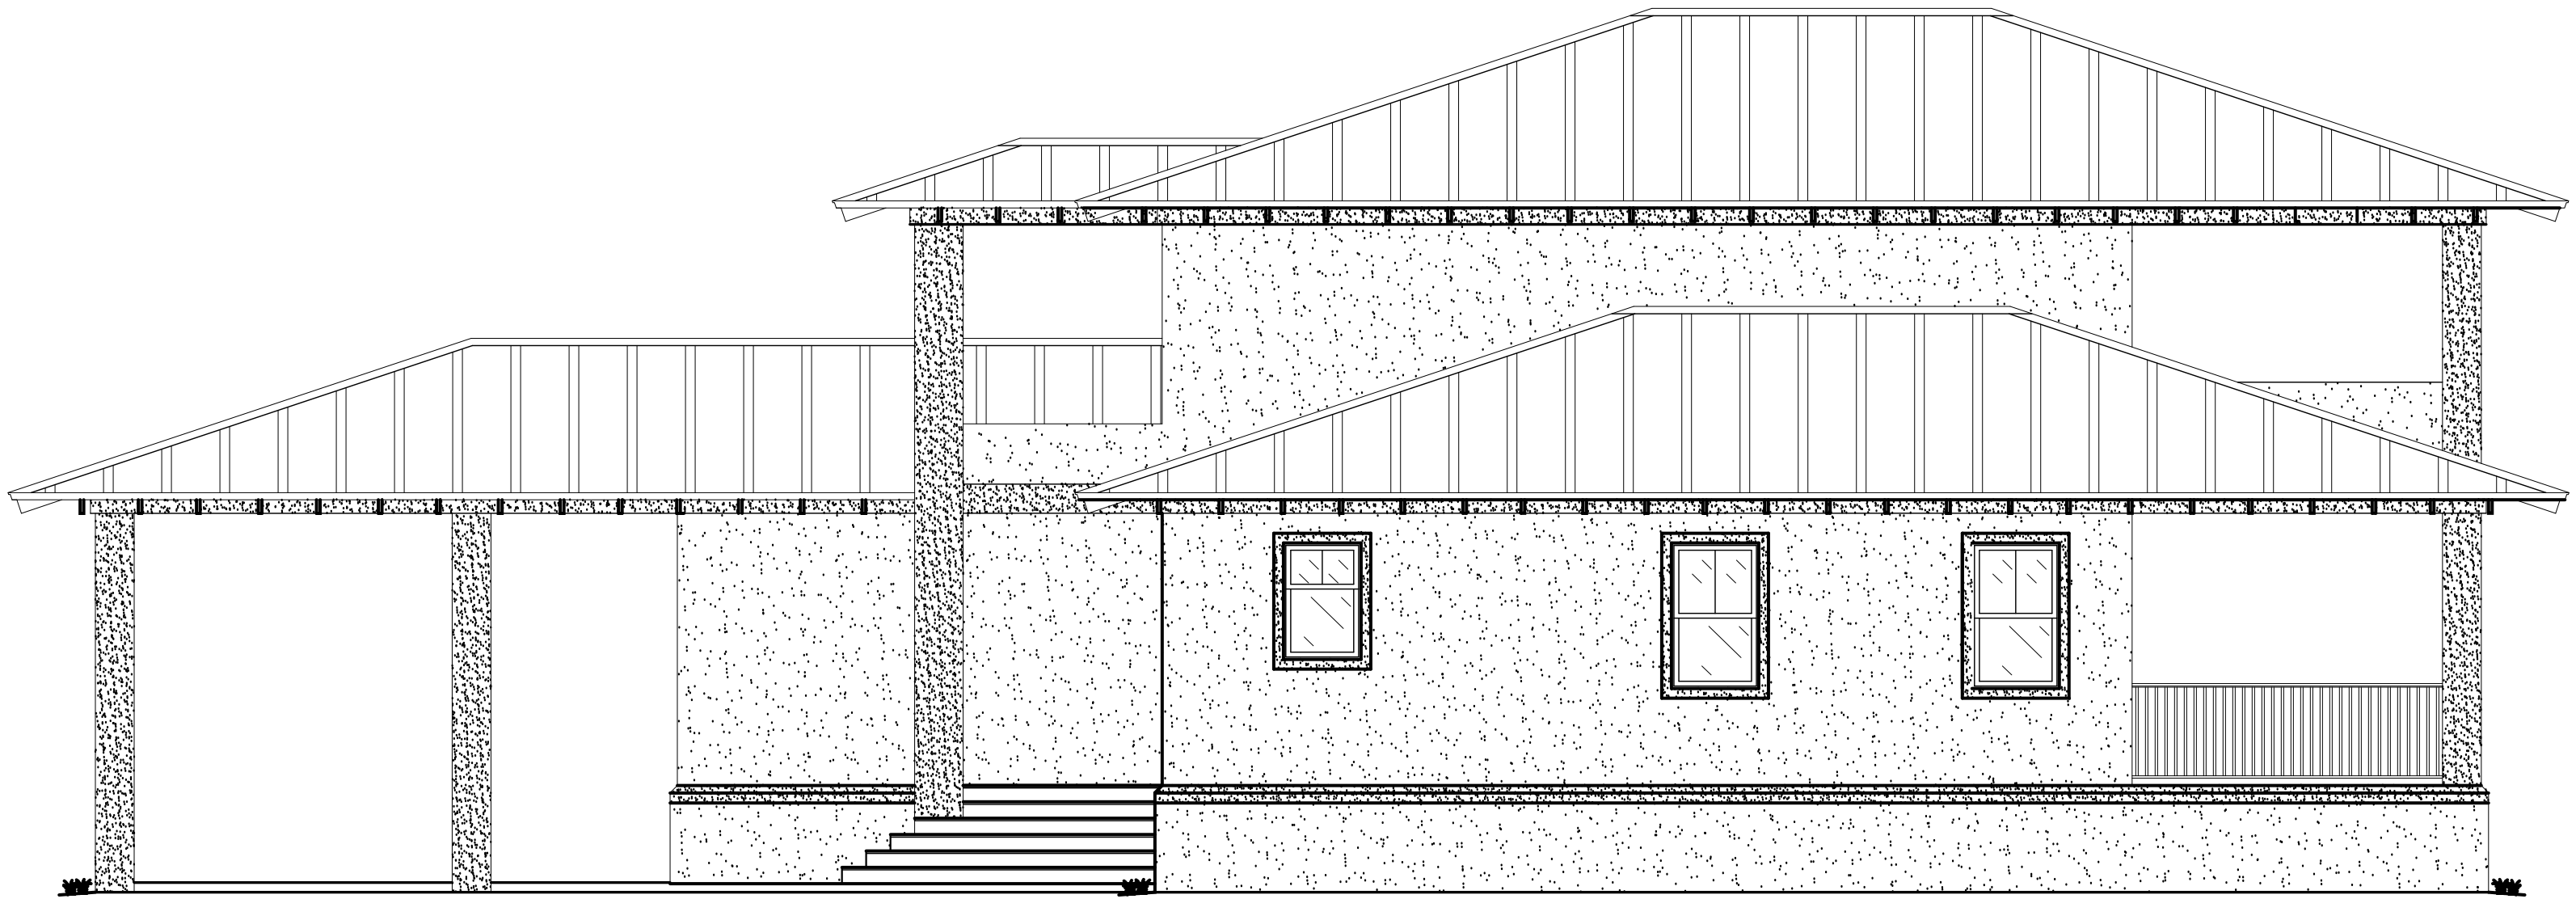

RIGHT ELEVATION
3/16" - 1'-0"