

1 LOWER FLOOR - MILLWORK PLAN
ID2.0 SCALE: 1/4" = 1'-0"

PROJECT TITLE

28 BLUE GROUSE RIDGE

DATE
MARCH 26, 2025

PROJECT ADDRESS
28 BLUE GROUSE RIDGE
CANMORE, AB.

| REVISION HISTORY | | |
|------------------|-------------|----------|
| REV. | DESCRIPTION | DATE |
| R1 | FOR REVIEW | 03/26/25 |
| R2 | REVISIONS | 04/07/25 |
| | | |
| | | |
| | | |
| | | |

DRAWN BY
BF

CHECKED BY
BF

SCALE
NTS

DISCLAIMER

THESE DRAWINGS AND DETAILS ARE, BY THEIR VERY NATURE, SCHEMATIC AND DO NOT DEPICT EVERY CONDITION, DETAIL, CONNECTION, ETC., WHICH WILL OCCUR. KNOWLEDGEABLE, PROPERLY LICENSED CONTRACTORS AND JOB CONTRACTORS MUST BE RELIED UPON TO ACHIEVE PROPER INSTALLATION OF MATERIALS, FLASHING, WEATHER SEALING, MATERIAL TRANSITIONS, SEPARATIONS, CONNECTIONS, ANCHORAGES, ETC. VERIFY ALL GIVEN DIMENSIONS IN THE FIELD. REPORT ALL DISCREPANCIES TO THE PROJECT DESIGNER. KOVA HOMES INC. IS NOT RESPONSIBLE FOR ANY ERRORS OR ANY COSTS RELATED TO THE ERRORS. PLANS MAY CHANGE DURING CONSTRUCTION DUE TO UNFORESEEN CIRCUMSTANCES

REVISION NO.


R2

DRAWING TITLE

MILLWORK PLAN

SHEET NO.

ID2.0

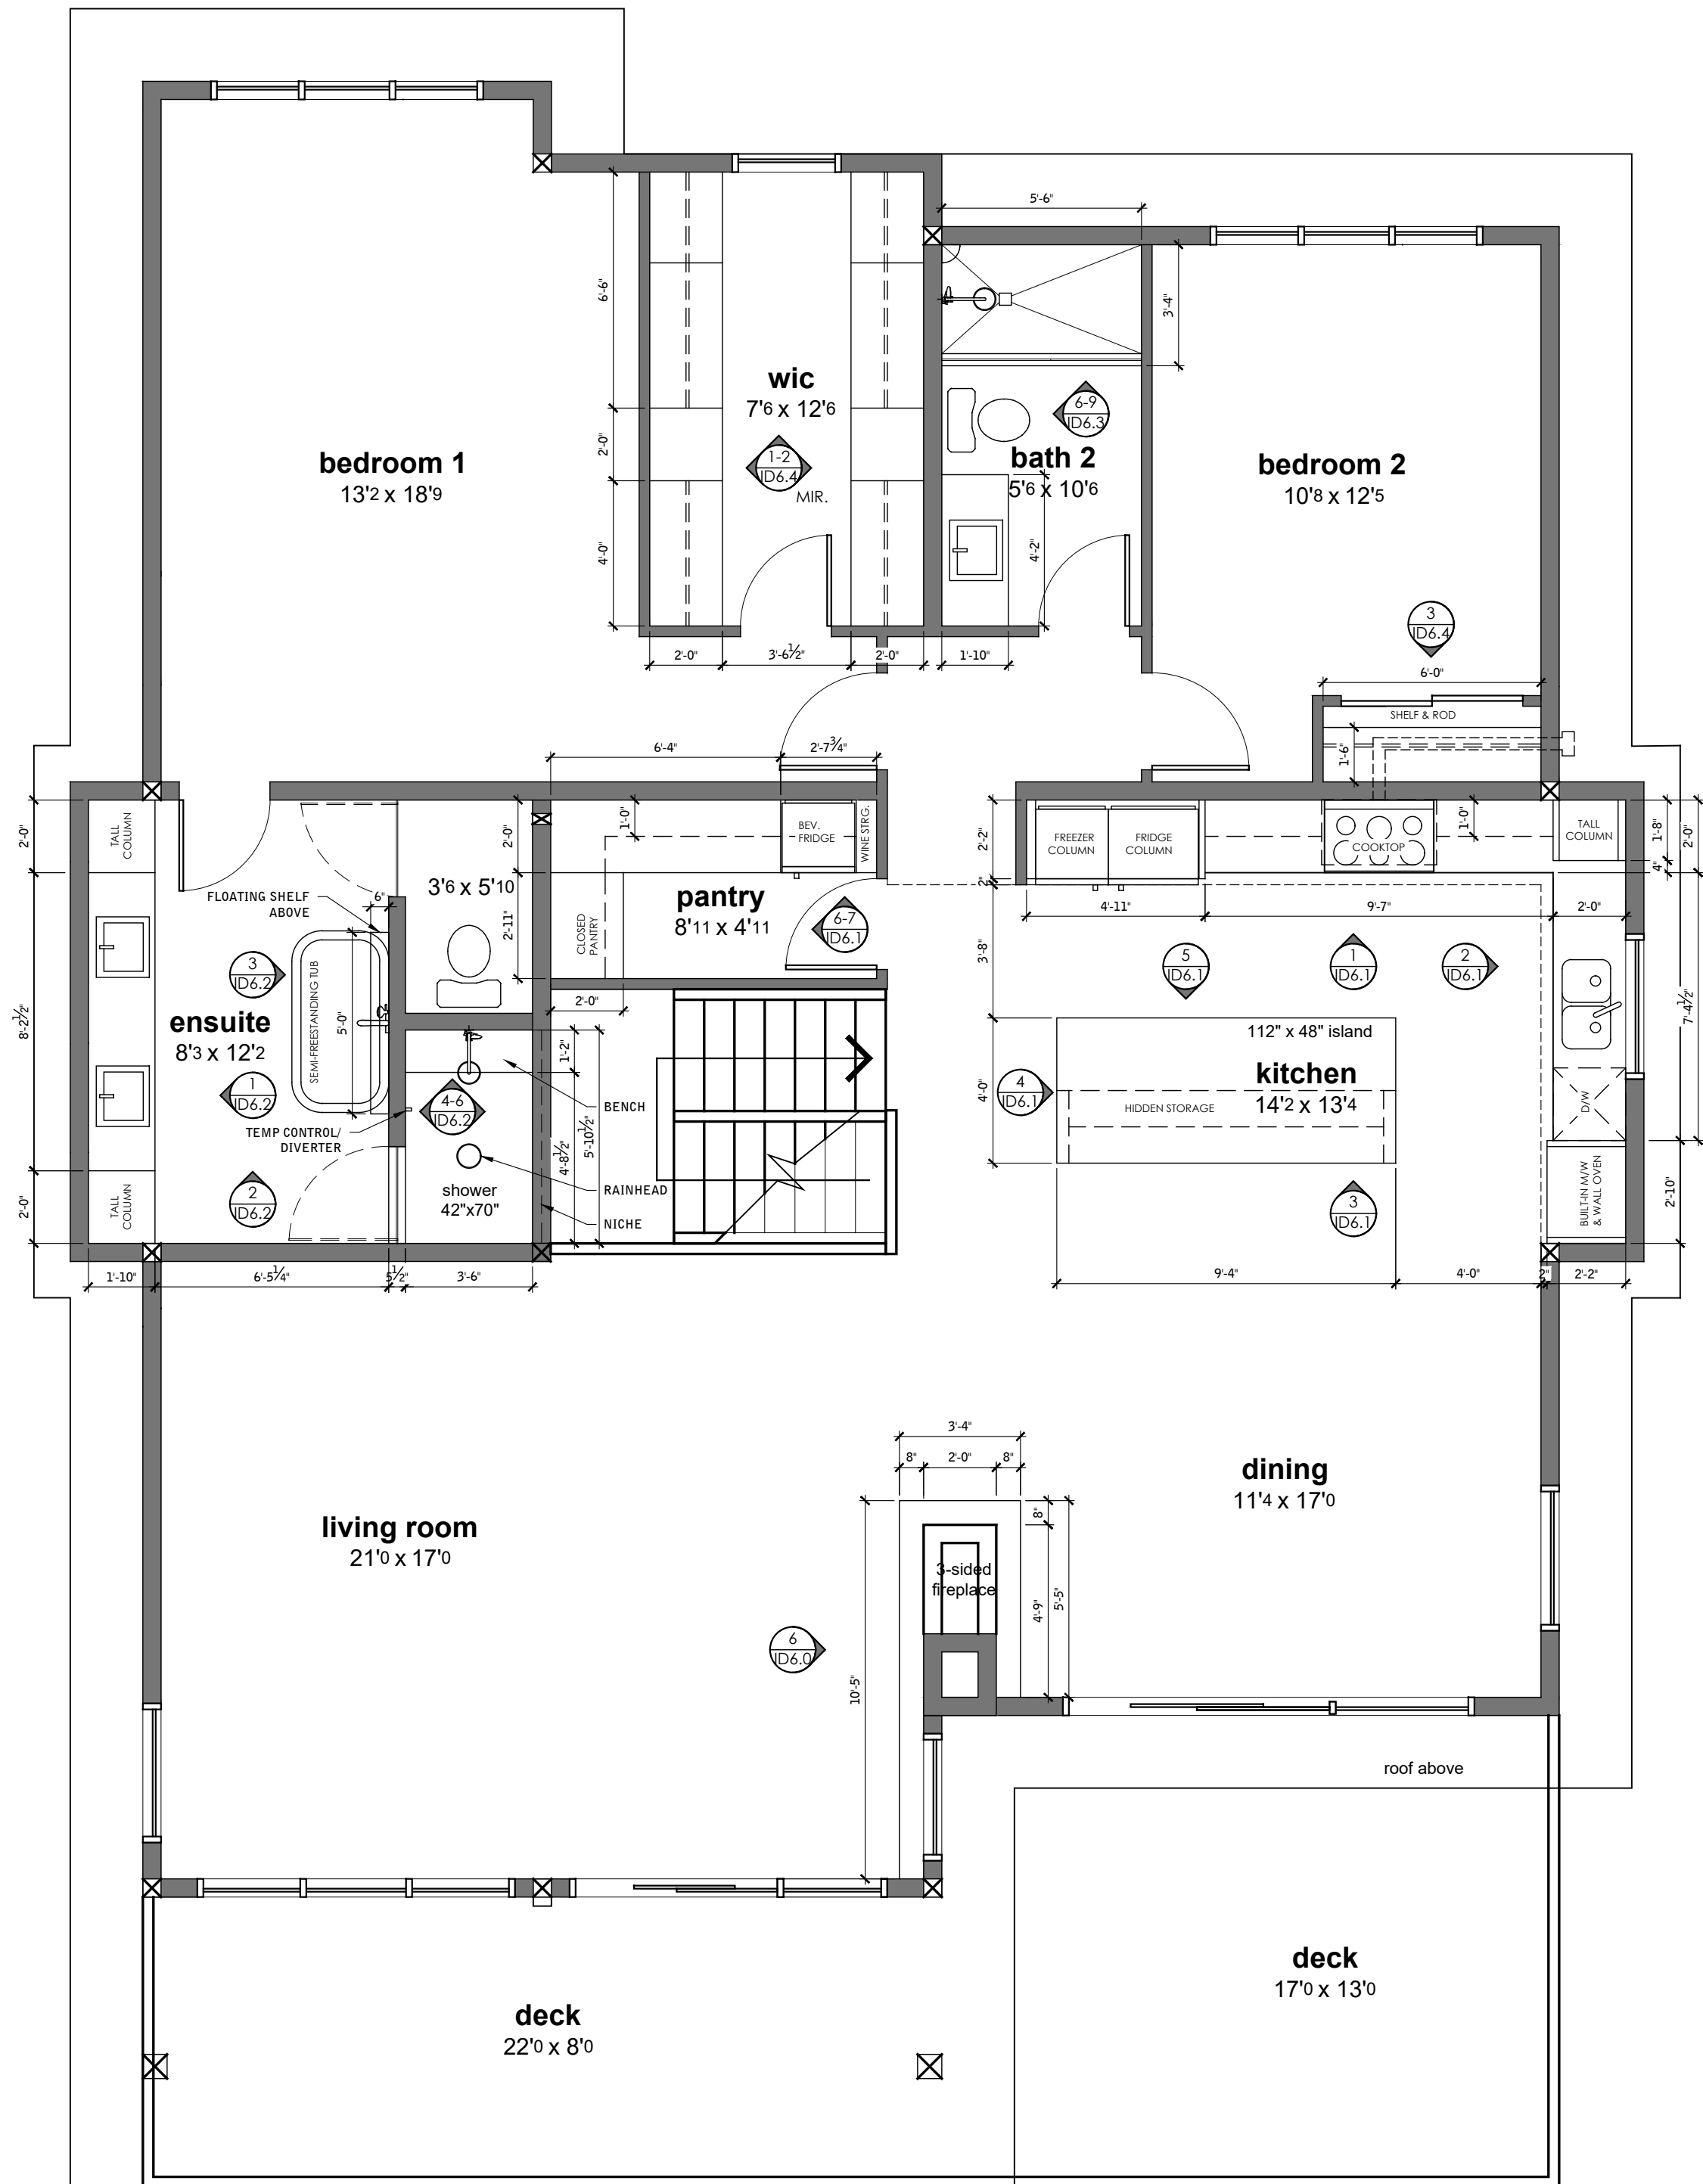

1 MAIN FLOOR - MILLWORK PLAN
ID2.1 SCALE: 1/4" = 1'-0"

KOVA

DESIGN BUILD

CANMORE AB

BEACON
PROJECTS

PROJECT TITLE

28 BLUE GROUSE RIDGE

DATE

MARCH 26, 2025

PROJECT ADDRESS

28 BLUE GROUSE RIDGE
CANMORE, AB.

REVISION HISTORY

| REV. | DESCRIPTION | DATE |
|------|-------------|----------|
| R1 | FOR REVIEW | 03/26/25 |
| R2 | REVISIONS | 04/07/25 |

DRAWN BY CHECKED BY SCALE
BF BF NTS

DISCLAIMER

THESE DRAWINGS AND DETAILS ARE, BY THEIR VERY NATURE, SCHEMATIC AND DO NOT DEPICT EVERY CONDITION, DETAIL, CONNECTION, ETC., WHICH WILL OCCUR. KNOWLEDGEABLE, PROPERLY LICENSED CONTRACTORS AND JOB CONTRACTORS MUST BE RELIED UPON TO ACHIEVE PROPER INSTALLATION OF MATERIALS, FLASHING, WEATHER SEALING, MATERIAL TRANSITIONS, SEPARATIONS, CONNECTIONS, ANCHORAGES, ETC. VERIFY ALL GIVEN DIMENSIONS IN THE FIELD. REPORT ALL DISCREPANCIES TO THE PROJECT DESIGNER. KOVA HOMES INC. IS NOT RESPONSIBLE FOR ANY ERRORS OR ANY COSTS RELATED TO THE ERRORS. PLANS MAY CHANGE DURING CONSTRUCTION DUE TO UNFORESEEN CIRCUMSTANCES

REVISION NO.

R2

DRAWING TITLE

MILLWORK PLAN

SHEET NO.

ID2.1