


**GROUND FLOOR PLAN**

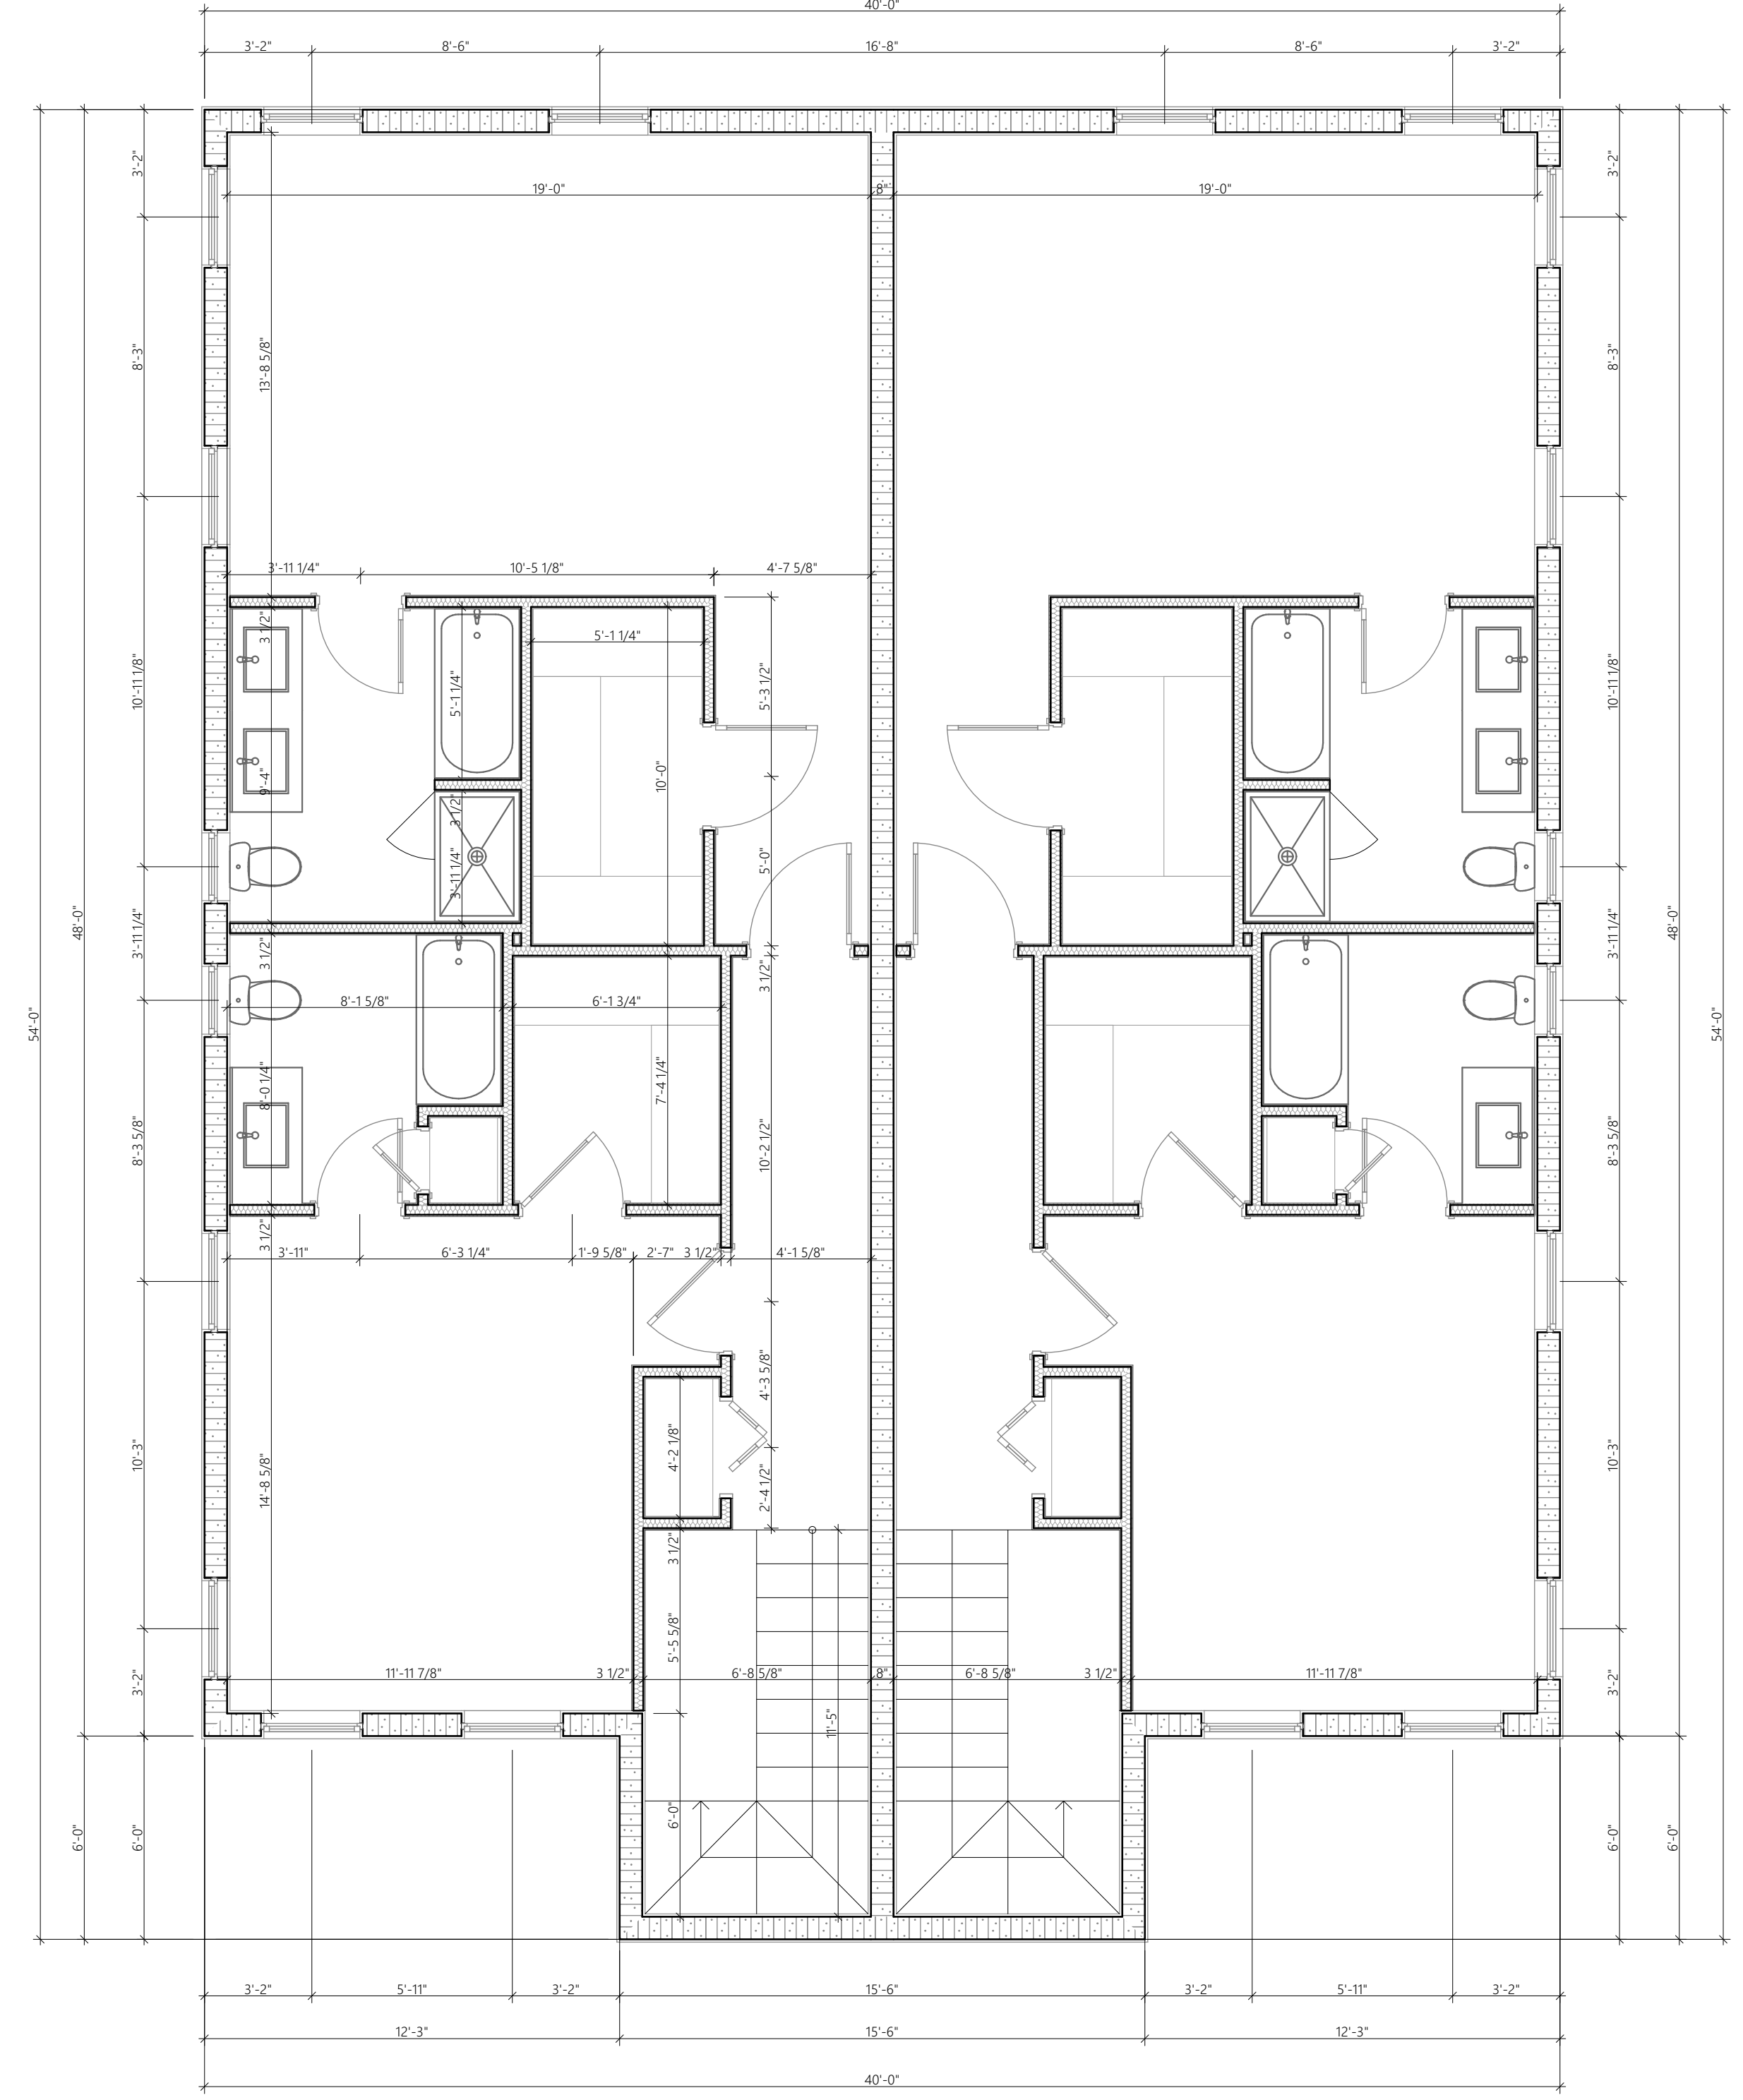

**UPPER FLOOR PLAN**

**GENERAL NOTES**  
 1. CONTRACTOR TO VERIFY ALL DIMENSIONS PRIOR TO CONSTRUCTION.  
 2. DO NOT SCALE DIMENSIONS FROM DRAWINGS.  
 3. ANY DISCREPANCIES IN DIMENSIONS MUST BE REPORTED TO ARCHITECT.  
 4. NO PART OF DRAWINGS TO BE ALTERED OR REPRODUCED WITHOUT EXPRESS WRITTEN COMMENT FROM THE ARCHITECT.

**REVISION NOTES:**

REVISIONS	REV #	DATE
>		
>		
>		
>		

**CLIENT:** WESTWINDS BAHAMAS DEVELOPMENT  
**PROJECT:** PROPOSED TOWNHOUSES  
**LOCATION:** BAHAMAS WESTWINDS SUBDIVISION, NEW PROVIDENCE,

**DRW BY:** B.H. **CHK BY:** B.H.

**DATE :**

**SCALE :**

**JOB # :**