

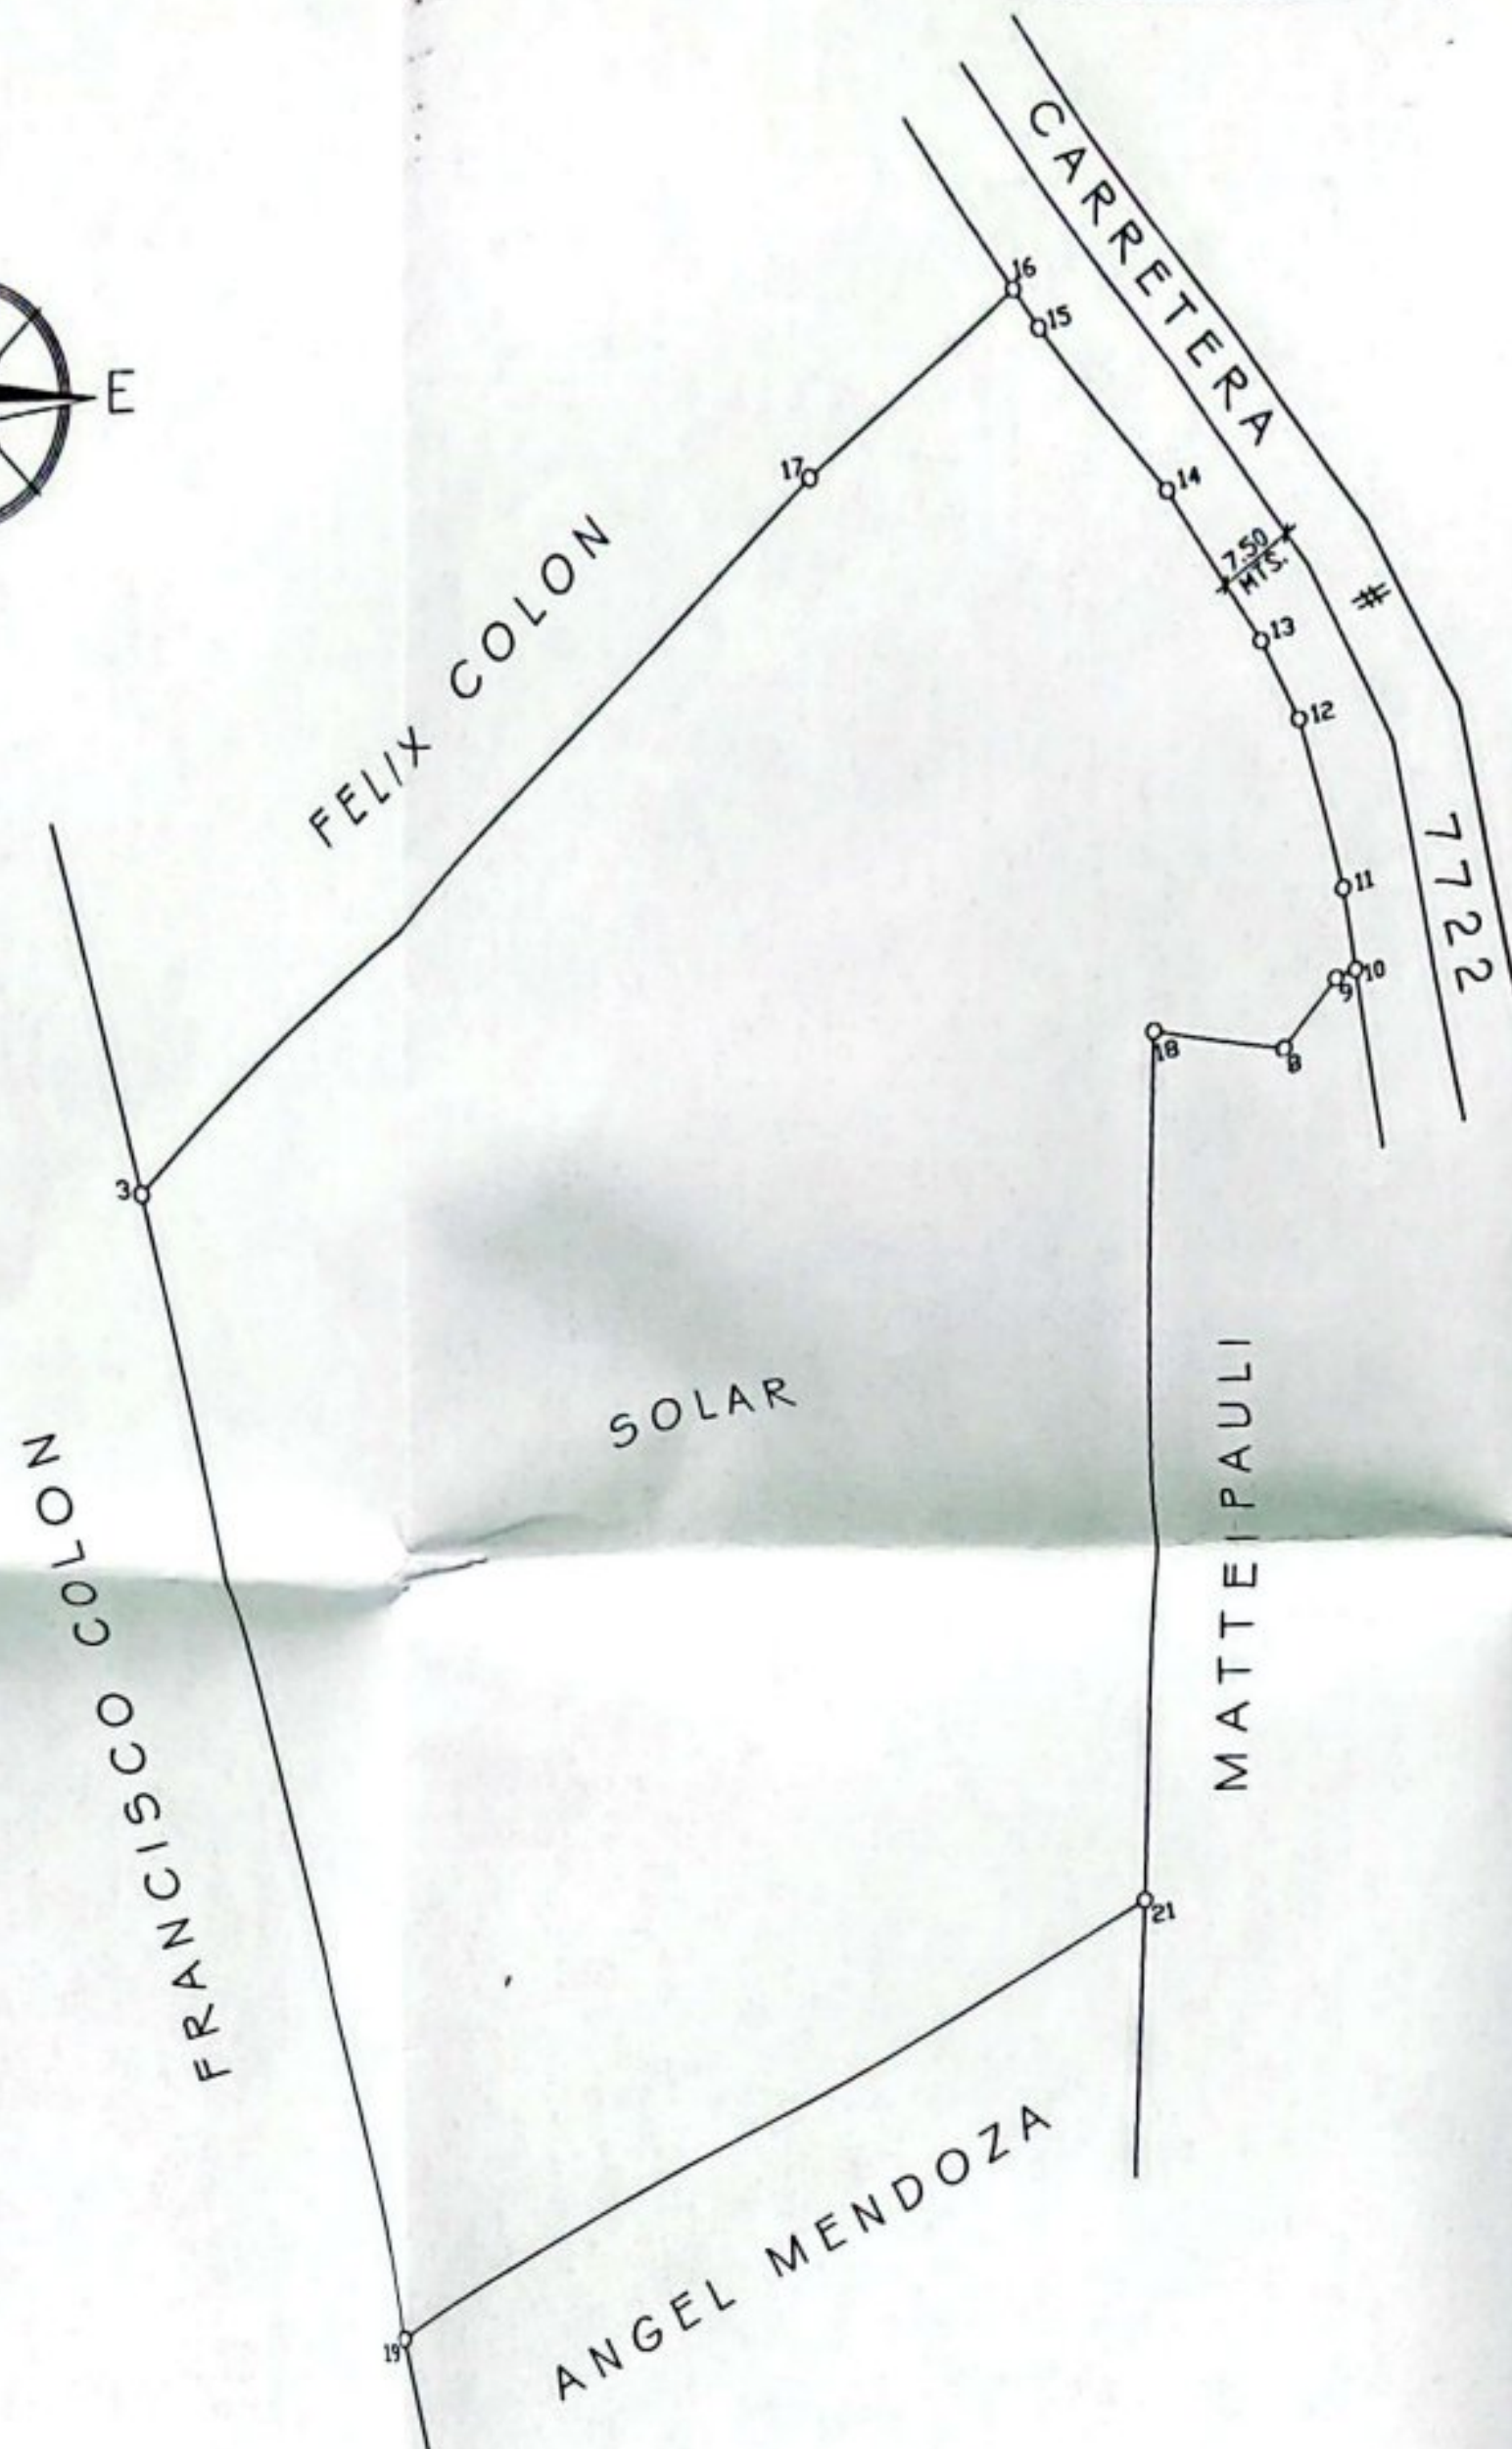


TABLA DE MENSURA SOLAR

PTO	RUMBO	DIST(MTS.)	DESCRIPCION
19			VARILLA
17	N 03-01'-28" W	119.557	VARILLA
16	N 56-30'-57" E	107.766	VARILLA
15	N 60-58'-42" E	29.184	VARILLA
14	S 26-29'-56" E	4.644	VARILLA
13	S 29-35'-39" E	20.988	VARILLA
12	S 20-54'-32" E	18.287	VARILLA
11	S 14-13'-06" E	9.110	VARILLA
10	S 03-57'-41" E	18.308	VARILLA
9	S 00-52'-32" W	8.626	VARILLA
8	S 82-31'-13" W	2.318	VARILLA
18	S 50-55'-41" W	8.711	VARILLA
21	N 66-41'-27" W	14.514	VARILLA
19	S 12-29'-49" W	91.956	VARILLA
19	S 72-34'-45" W	93.423	VARILLA

AREA= 16302.2277 M.C.~ 4.1477 CDAS.

MUNICIPIO AUTÓNOMO DE BARRANQUITAS
OFICINA DE ORDENACIÓN TERRITORIAL Y PERMISOS
PLANO DE INSCRIPCIÓN CERTIFICADO
APROBADO

RE: REGLAMENTO CONJUNTO

CAD: 2022-426799-ARC-008522
MAR 19 2022

PLANO DE MENSURA PARA RECTIFICAR CABIDA DE FINCA
PROP. SR. ARTEMO MENDOZA BARRIOS, SITA CARR. # 7722
KM. 5.6, BARRIO CUYON, AIBONITO, PUERTO RICO