


THE BALMORAL MAY 2011

LEGEND:

- ⊙ SURVEY MARKER FOUND
- SURVEY MARKER SET
- COMPUTED SURVEY MARKER
- UTILITY POLE
- UNDER CONSTRUCTION
- EDGE OF PAVEMENT (ASPHALT)
- CONCRETE WALL
- CHAIN LINK OR RAILED FENCE
- OVERHEAD UTILITY LINE (OHL)
- ABANDONED WATER LINE
- CONCRETE BUILDING
- ▨ PROPOSED CONDOMINIUM
- SIGNIFICANT TREES
- TREES TO BE PRESERVED
- TRANSFORMERS

GRID-NORTH

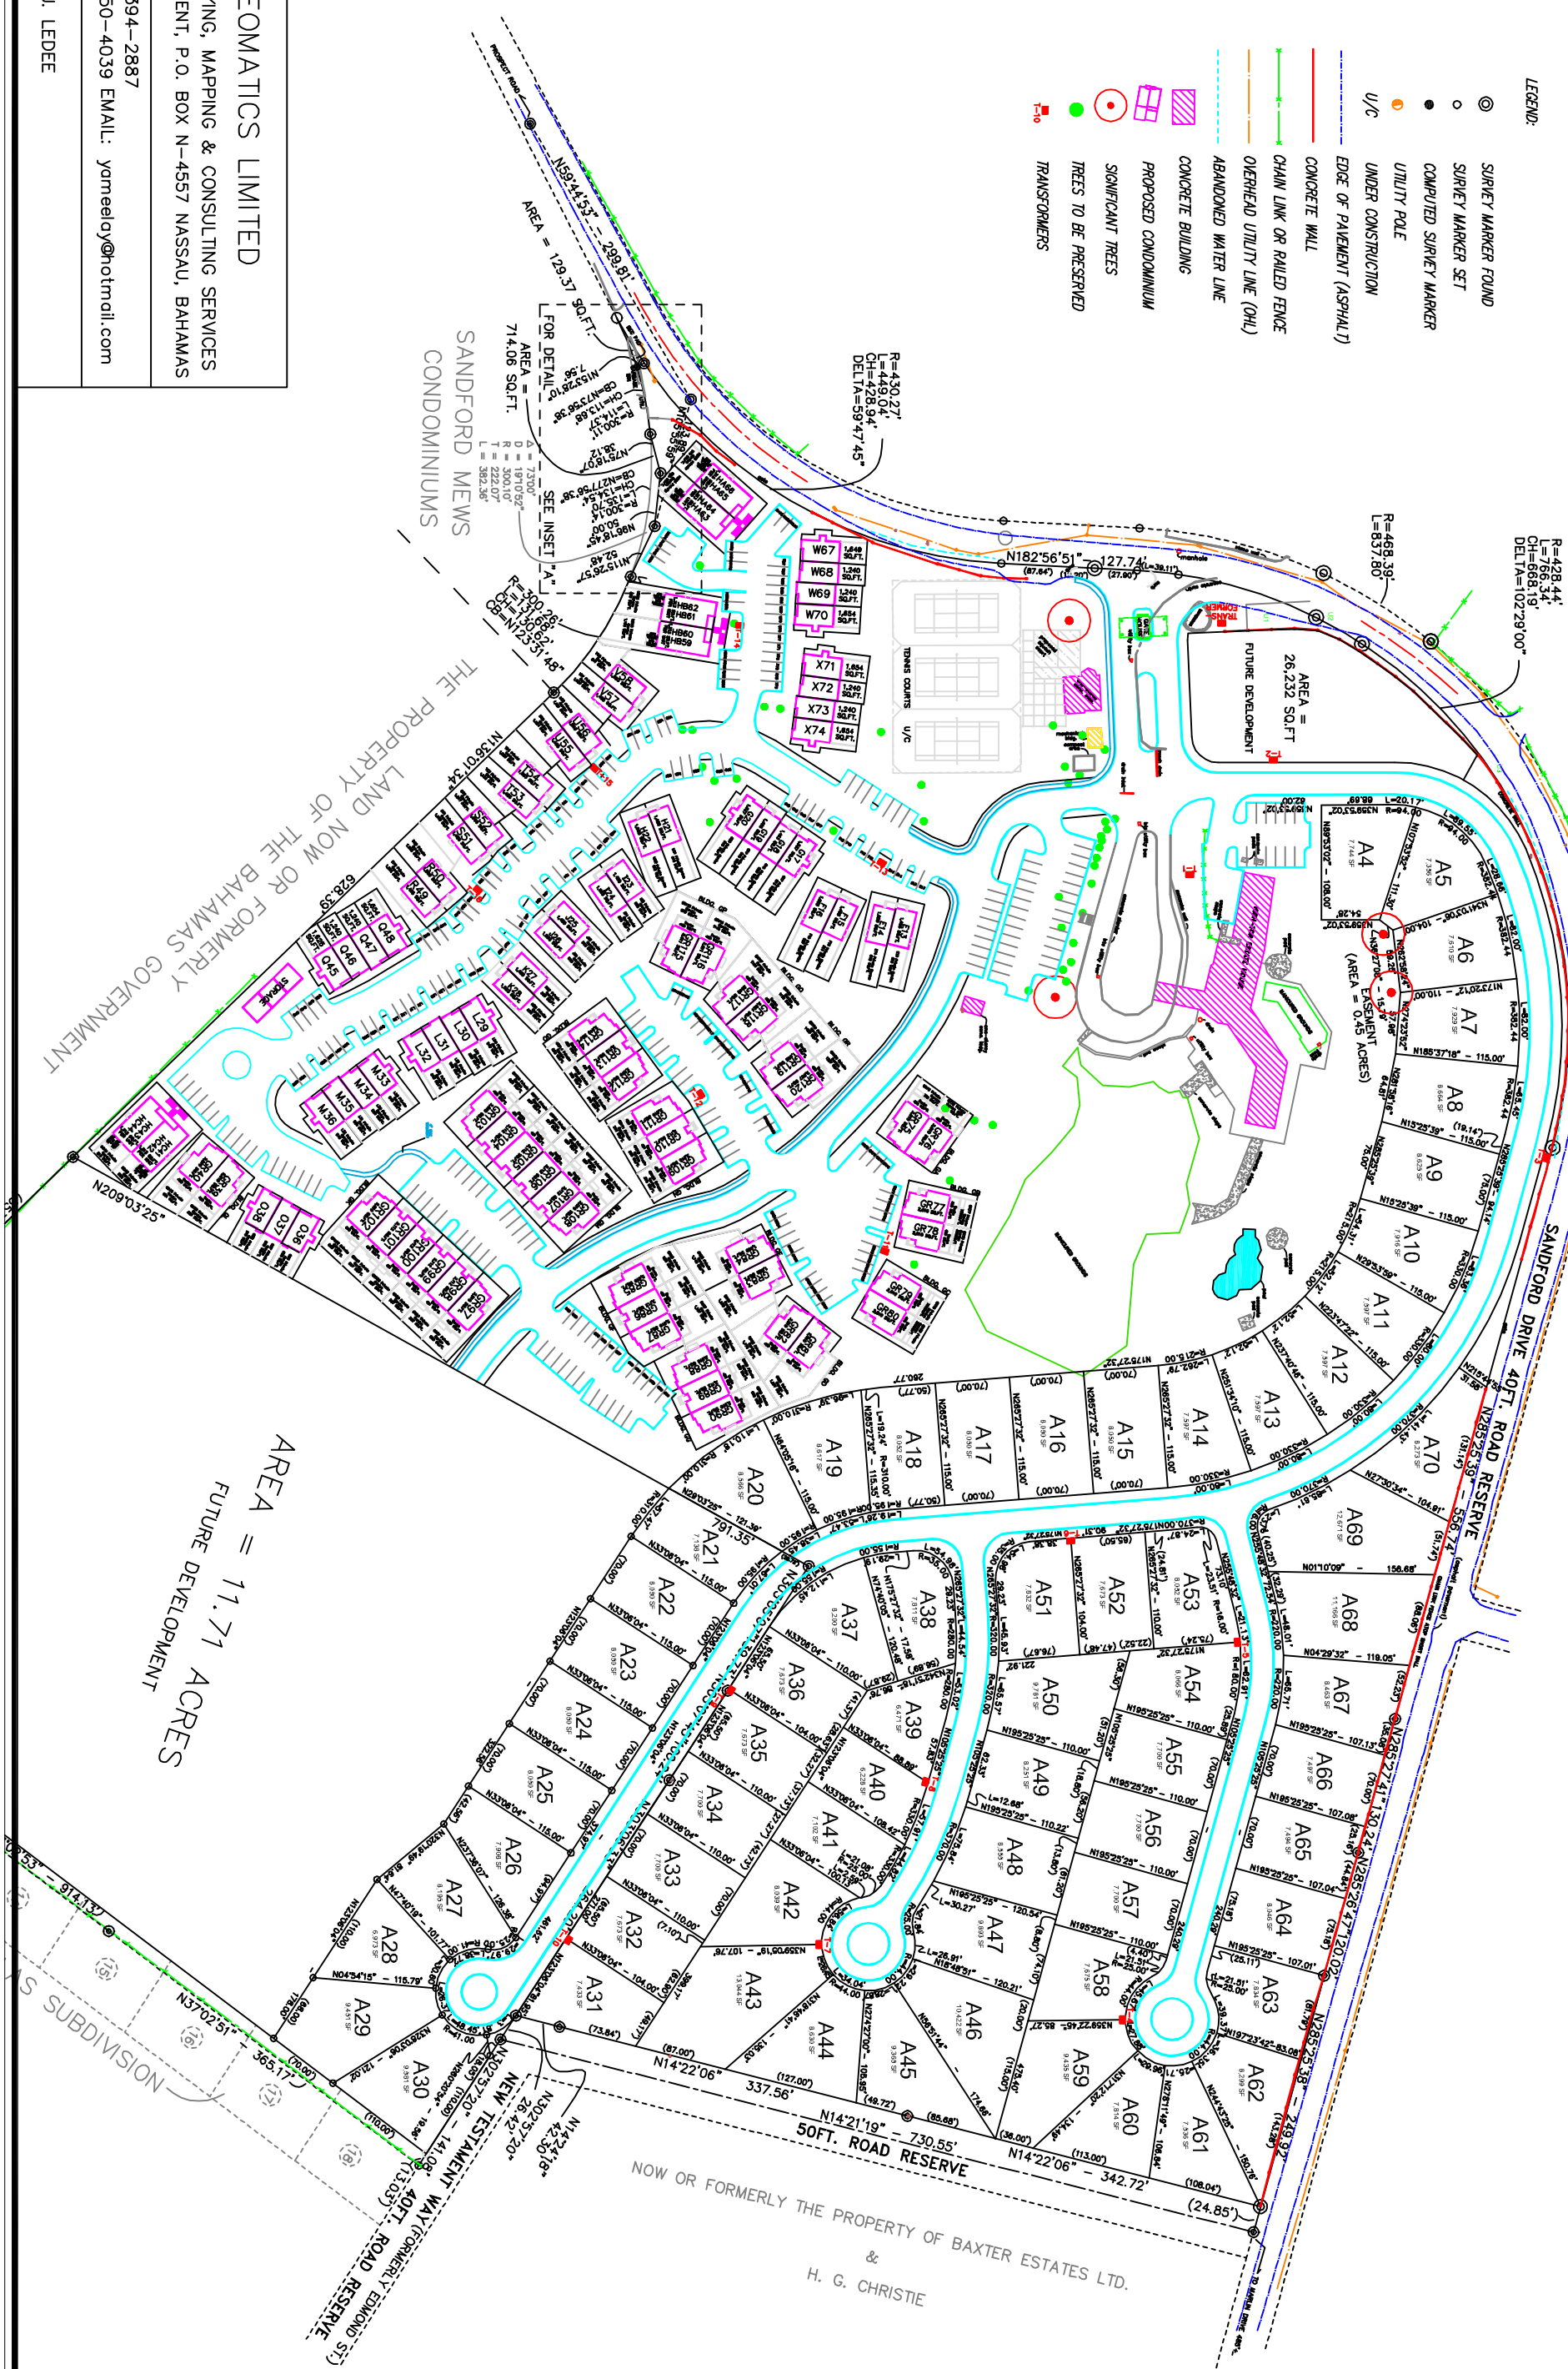

BAHAMA GEOMATICS LIMITED
 ADVANCED SURVEYING, MAPPING & CONSULTING SERVICES
 #22 BENSON CRESCENT, P.O. BOX N-4557 NASSAU, BAHAMAS
 TEL./FAX (242) 394-2887
 TOLL FREE 888-250-4039 EMAIL: yameeajy@hotmail.com
 Plon by : EMILE J. LEDEE