
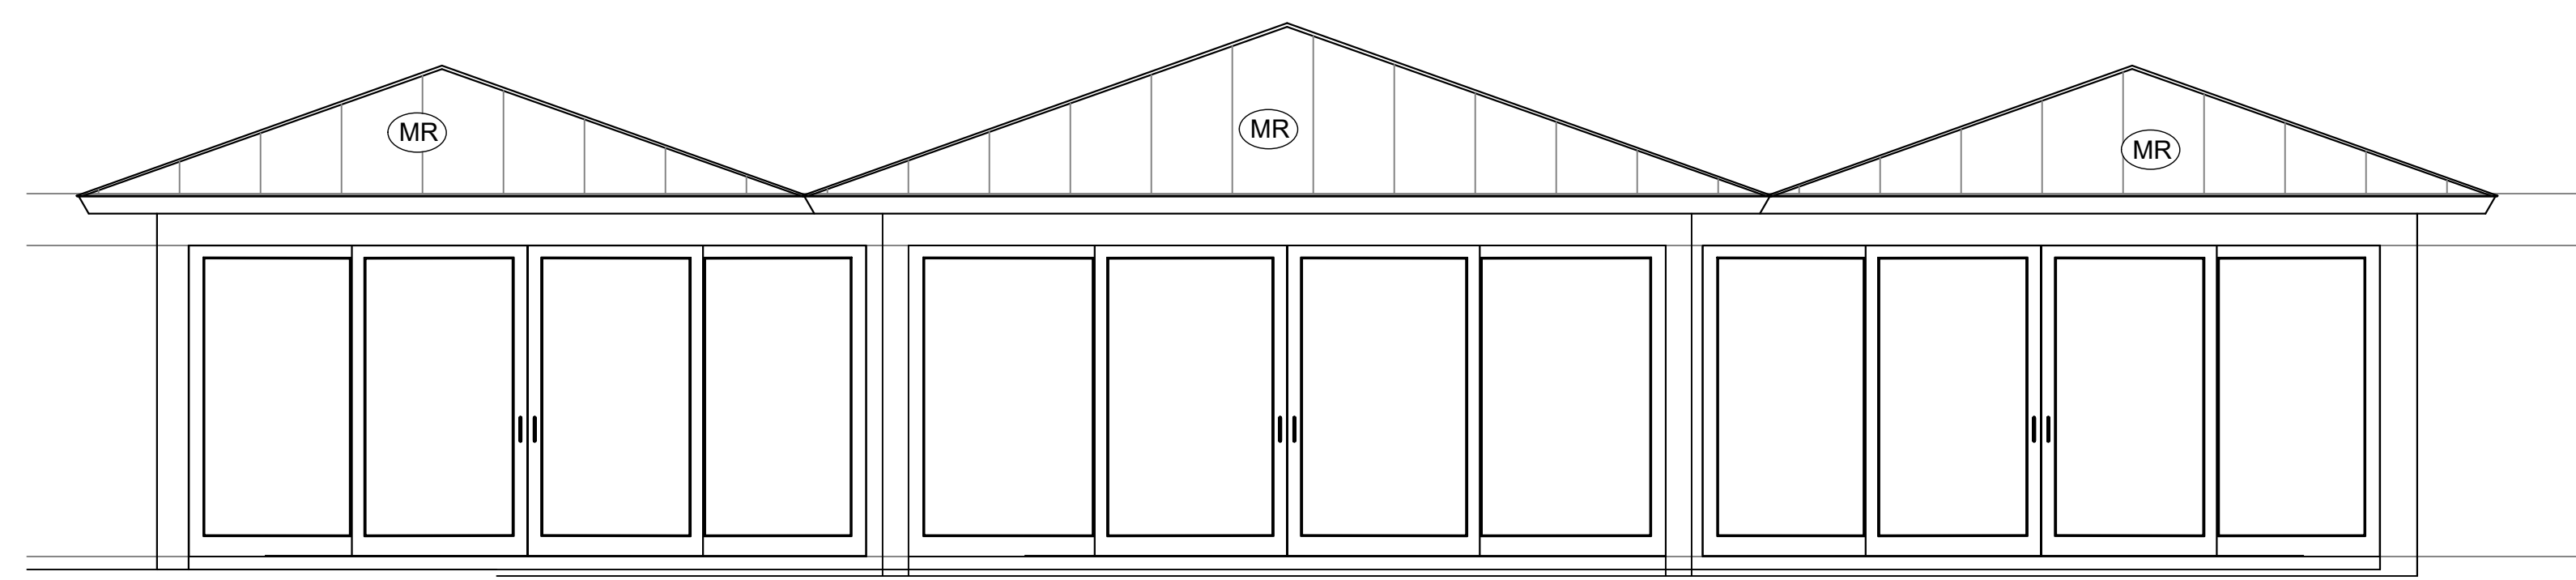


andypizey@gmail.com
EURO Construction Services, Inc.
Millwork by:
CONTACT: ANDY PIZEY
1055 SW 15TH AVE #7
Delray Beach, FL 33444
Phone: 561.719.9516
fax: 561.586.4090

DATE OF REVISION:

MODEL #3
Sandy Point,
TURKS & CAICOS ISLANDS

DATE: 03.8.22
JOB NUMBER: AP2202
EURO
A-02
SHEET: 2 of XX

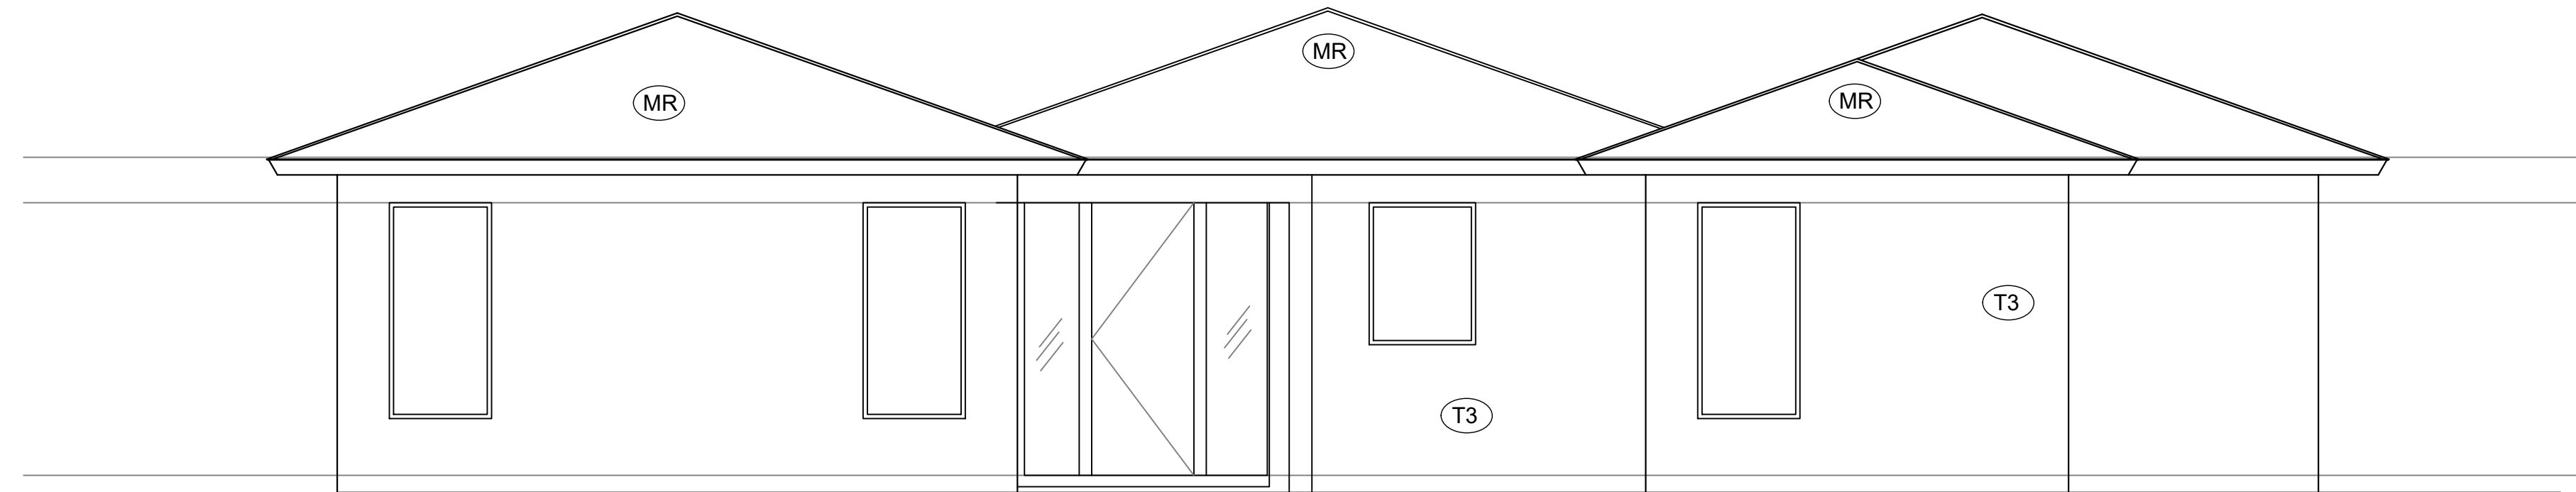

SCHEDULE OF FINISHES :	
(T2)	: 2" x 6" IPE DECK BOARD , 3/8" GAPS (FLOOR)
(T3)	: 5/8" STUCCO ON CMU
(CT1)	: DAL TILE 2" x 2" AMERICAN
(GB)	: PAINTED GYPSUM BOARD
(MR)	: 2' WIDE PANEL STANDING SEAM MTL ROOFING


andypizey@gmail.com
EURO Construction Services, Inc.
 Millwork by:
 CONTACT: ANDY PIZEY
 1055 SW 15TH AVE #7
 Delray Beach, FL 33444
 Phone: 561.719.9516
 fax: 561.586.4090

DATE OF REVISION:

MODEL #3
 Sandy Point,
 TURKS & CAICOS ISLANDS


DATE:	03.8.22
JOB NUMBER	AP2203
EURO	A-03
SHEET:	3 of XX

DATE OF REVISION:

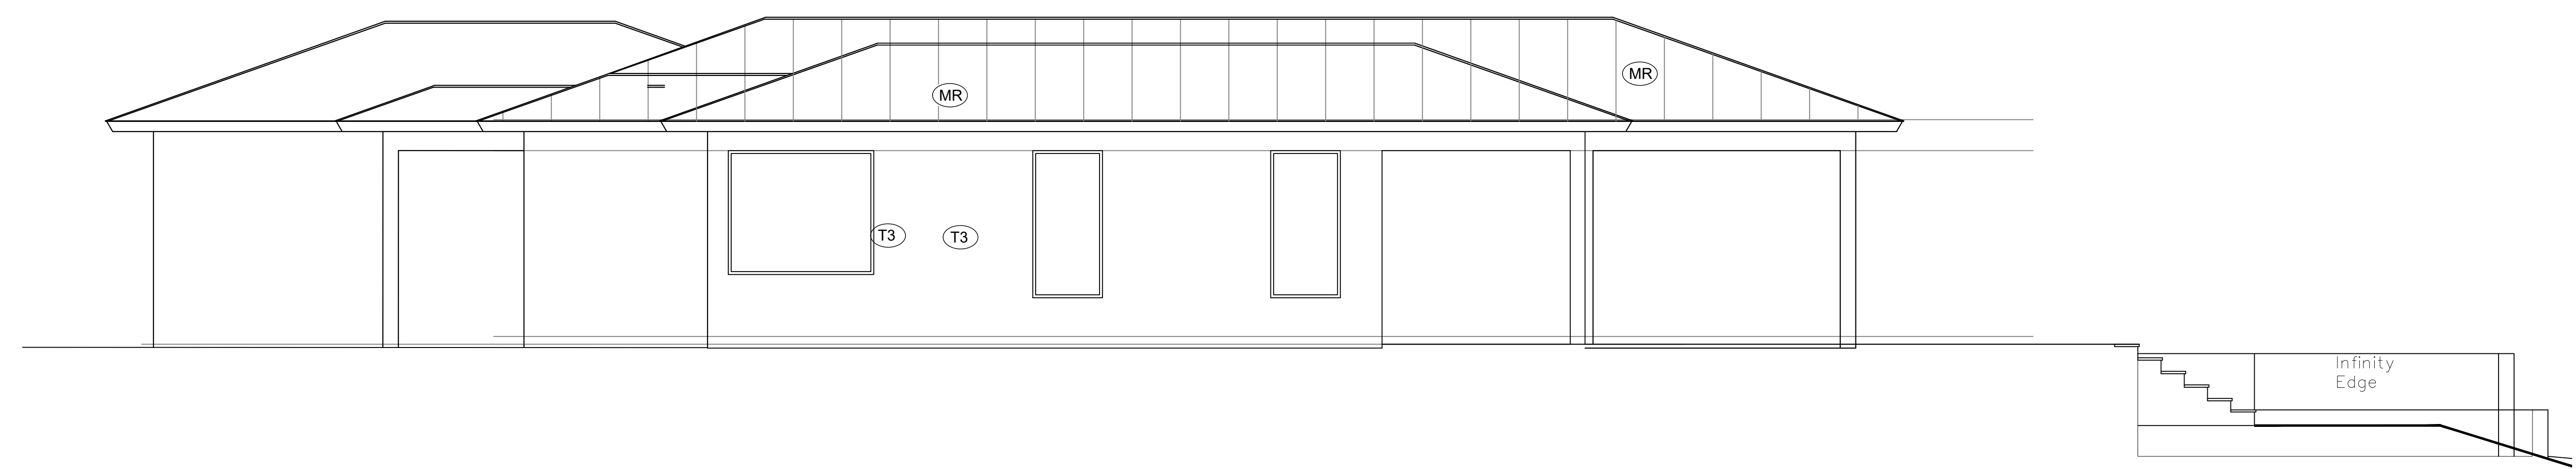

SCHEDULE OF FINISHES :

(T2)	: 2" x 6" IPE DECK BOARD , 3/8" GAPS (FLOOR)
(T3)	: 5/8" STUCCO ON CMU
(CT1)	: DAL TILE 2" x 2" AMERICAN
(GB)	: PAINTED GYPSUM BOARD
(MR)	: 2' WIDE PANEL STANDING SEAM MTL ROOFING

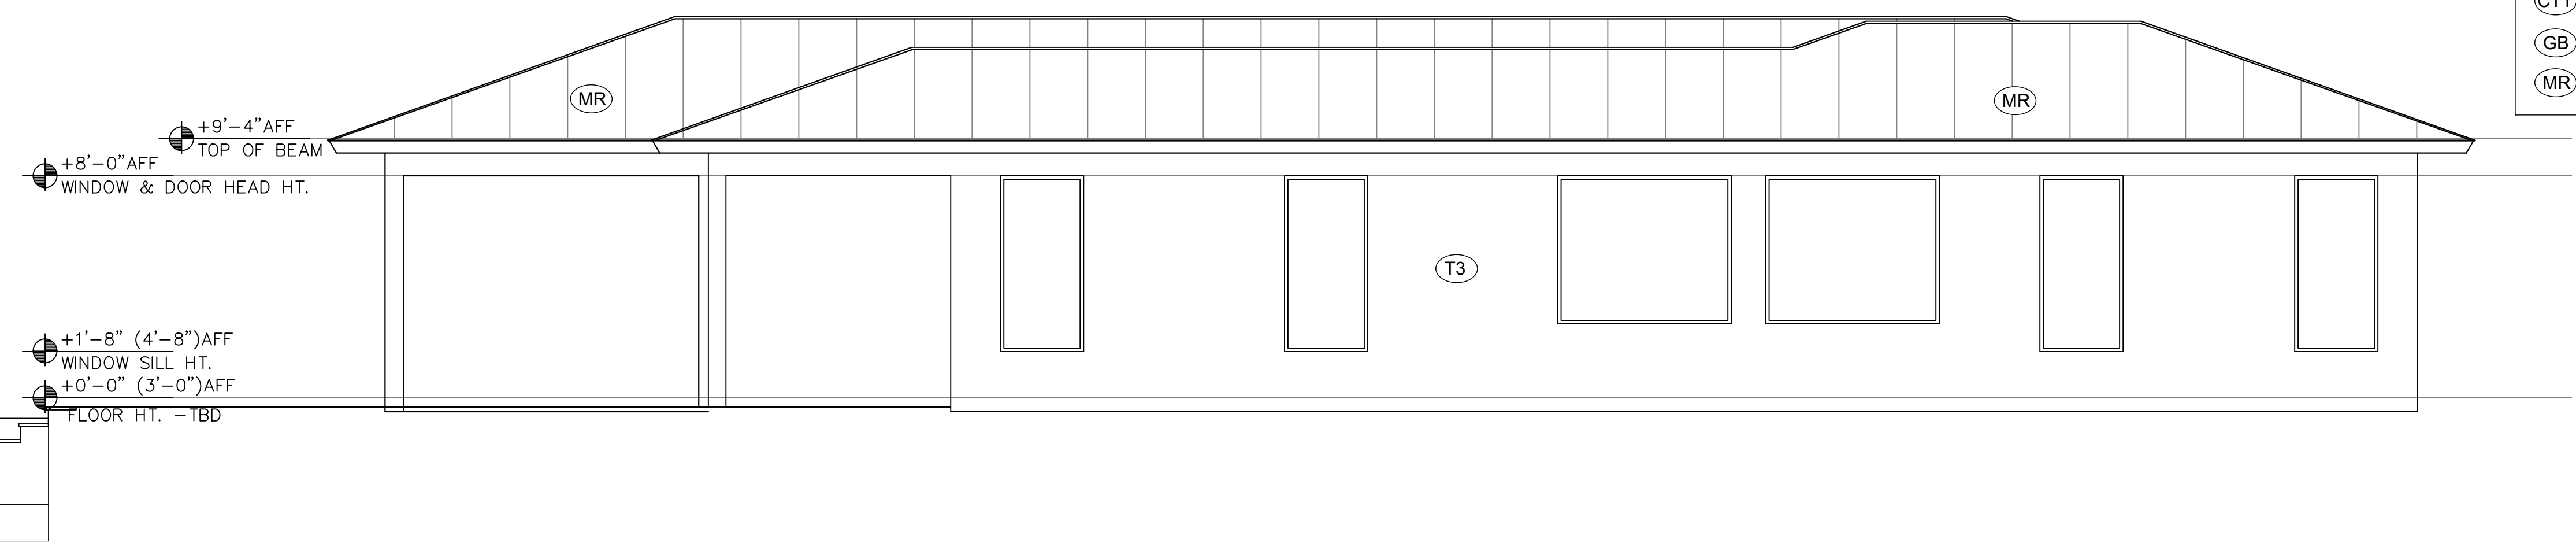

MODEL #3
 Sandy Point,
 TURKS & CAICOS ISLANDS