


1 FIRST FLOOR PLAN
 A106. 3/8" = 1'-0"

2 2ND FLOOR PLAN
 A106. 3/8" = 1'-0"


3 3RD FLOOR PLAN
 A106. 3/8" = 1'-0"

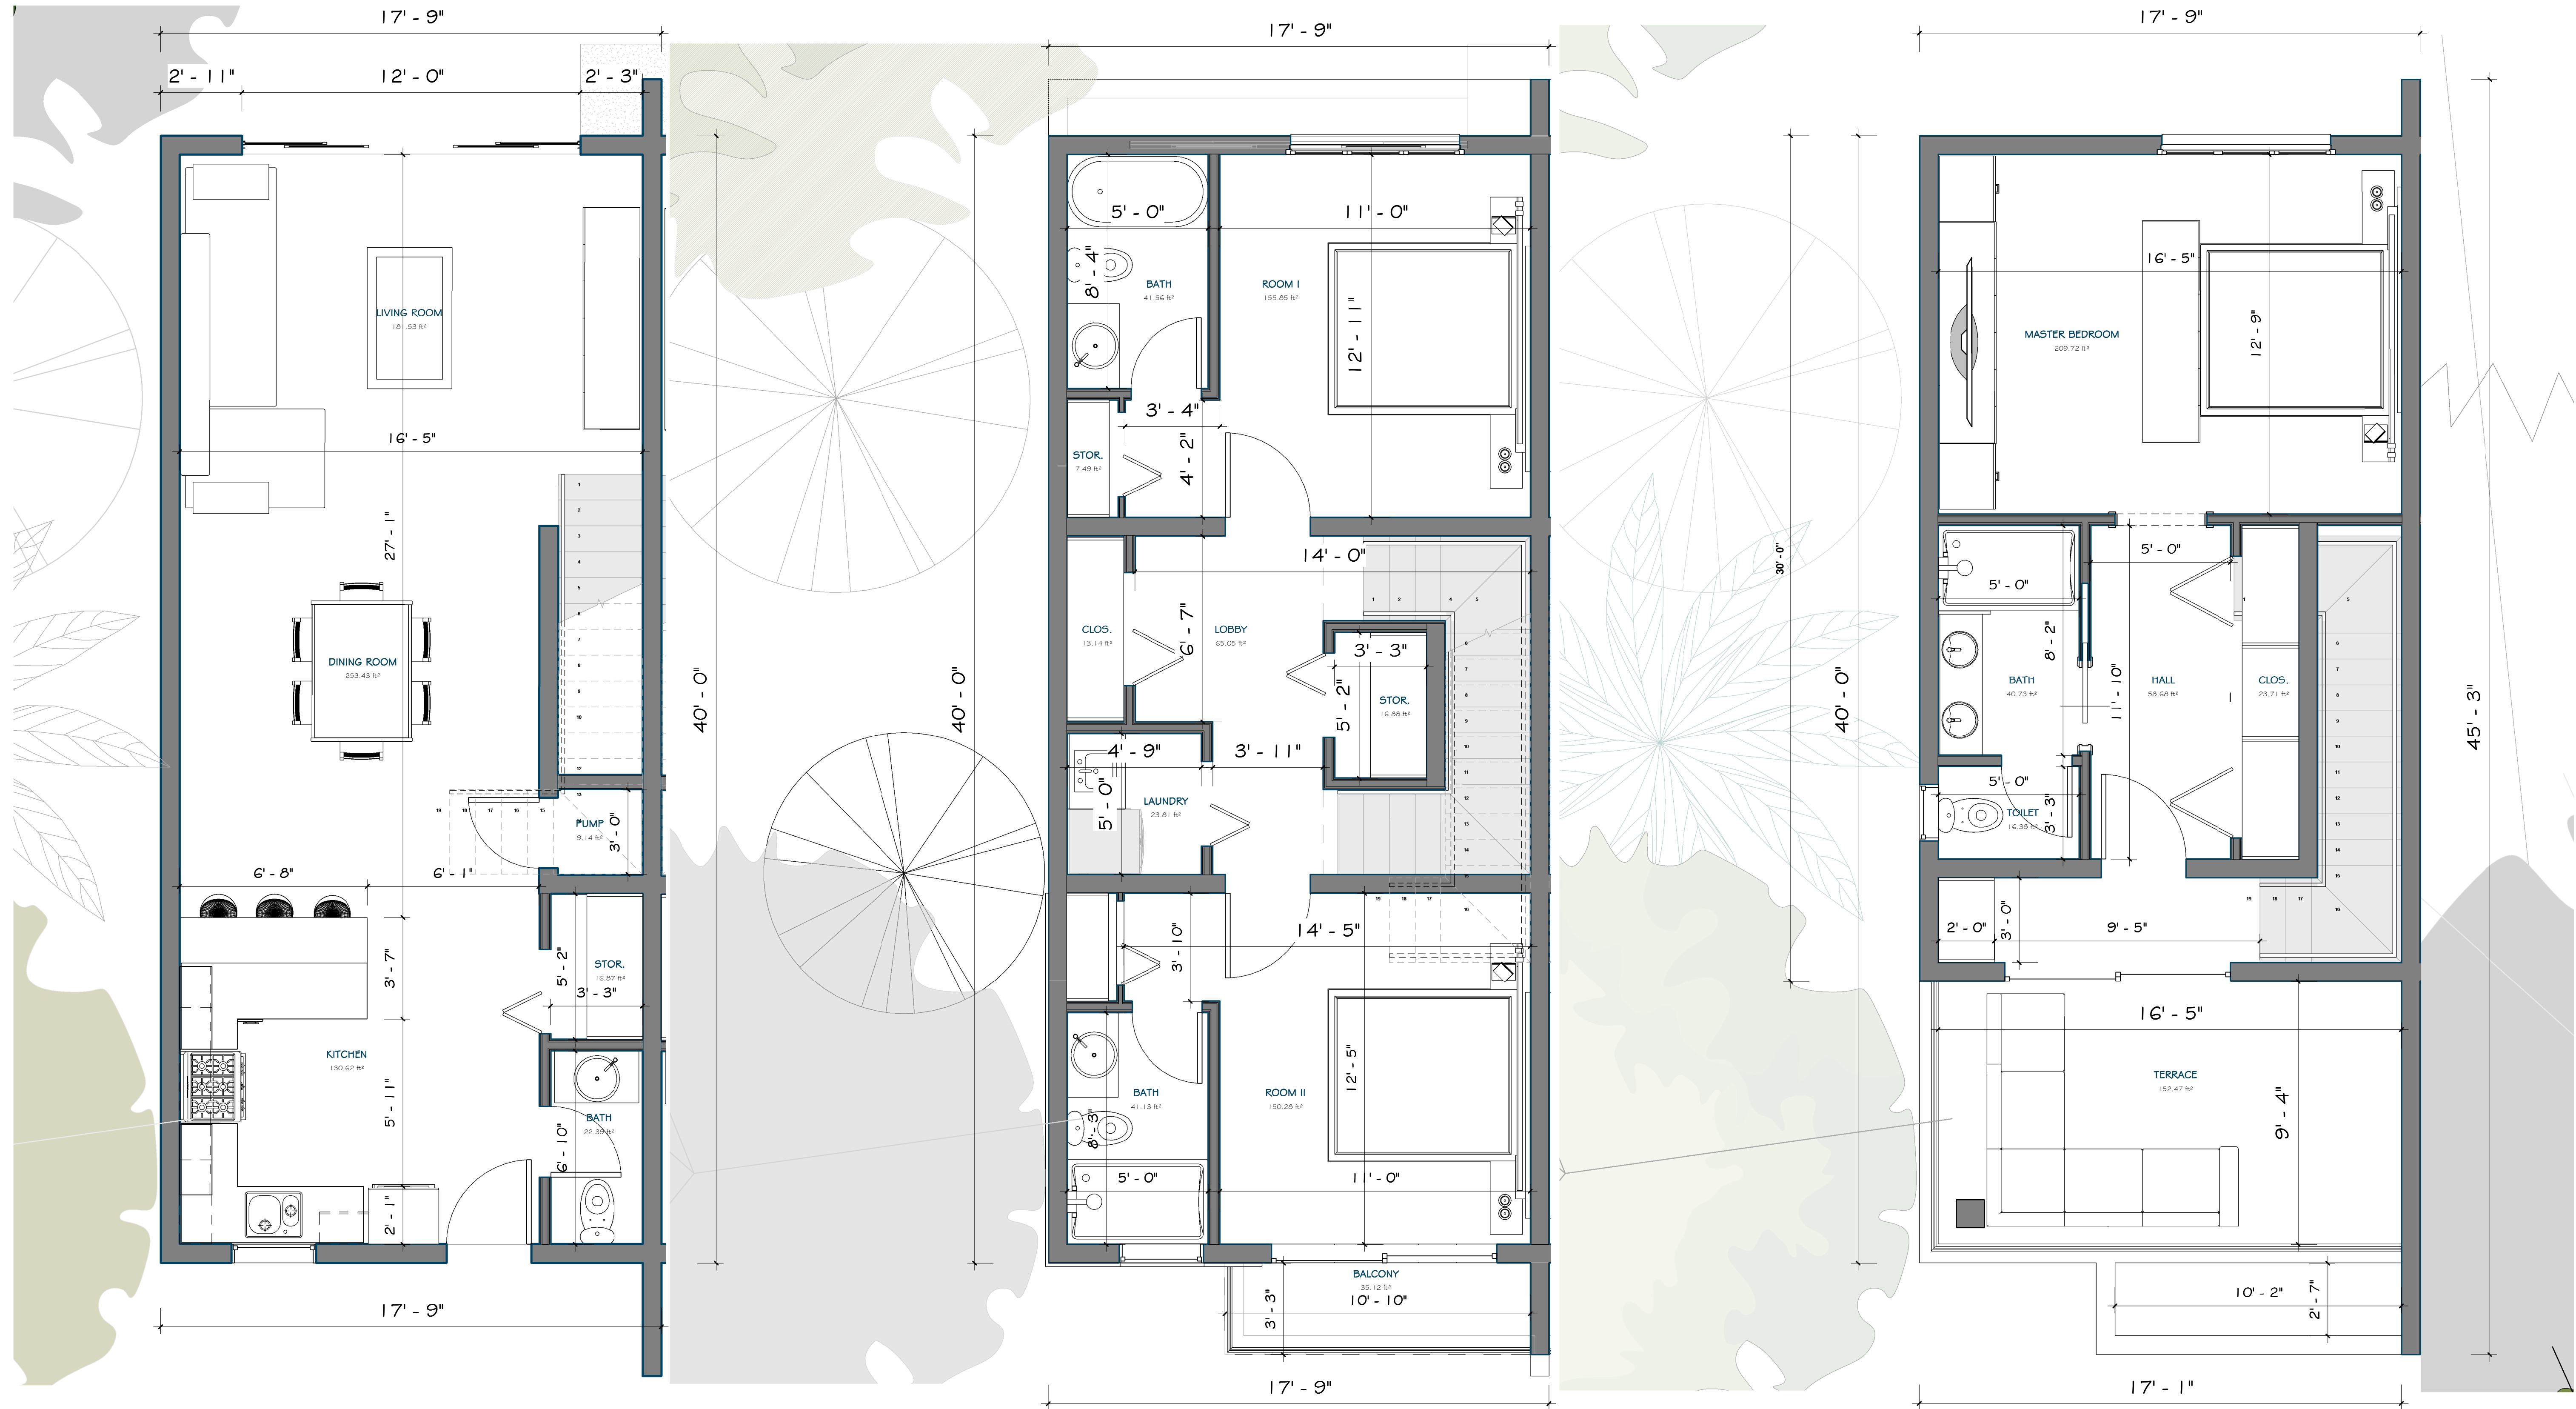

1 FIRST FLOOR PLAN
A106. 3/8" = 1'-0"

2 2ND FLOOR PLAN
A106. 3/8" = 1'-0"


3 3RD FLOOR PLAN
A106. 3/8" = 1'-0"

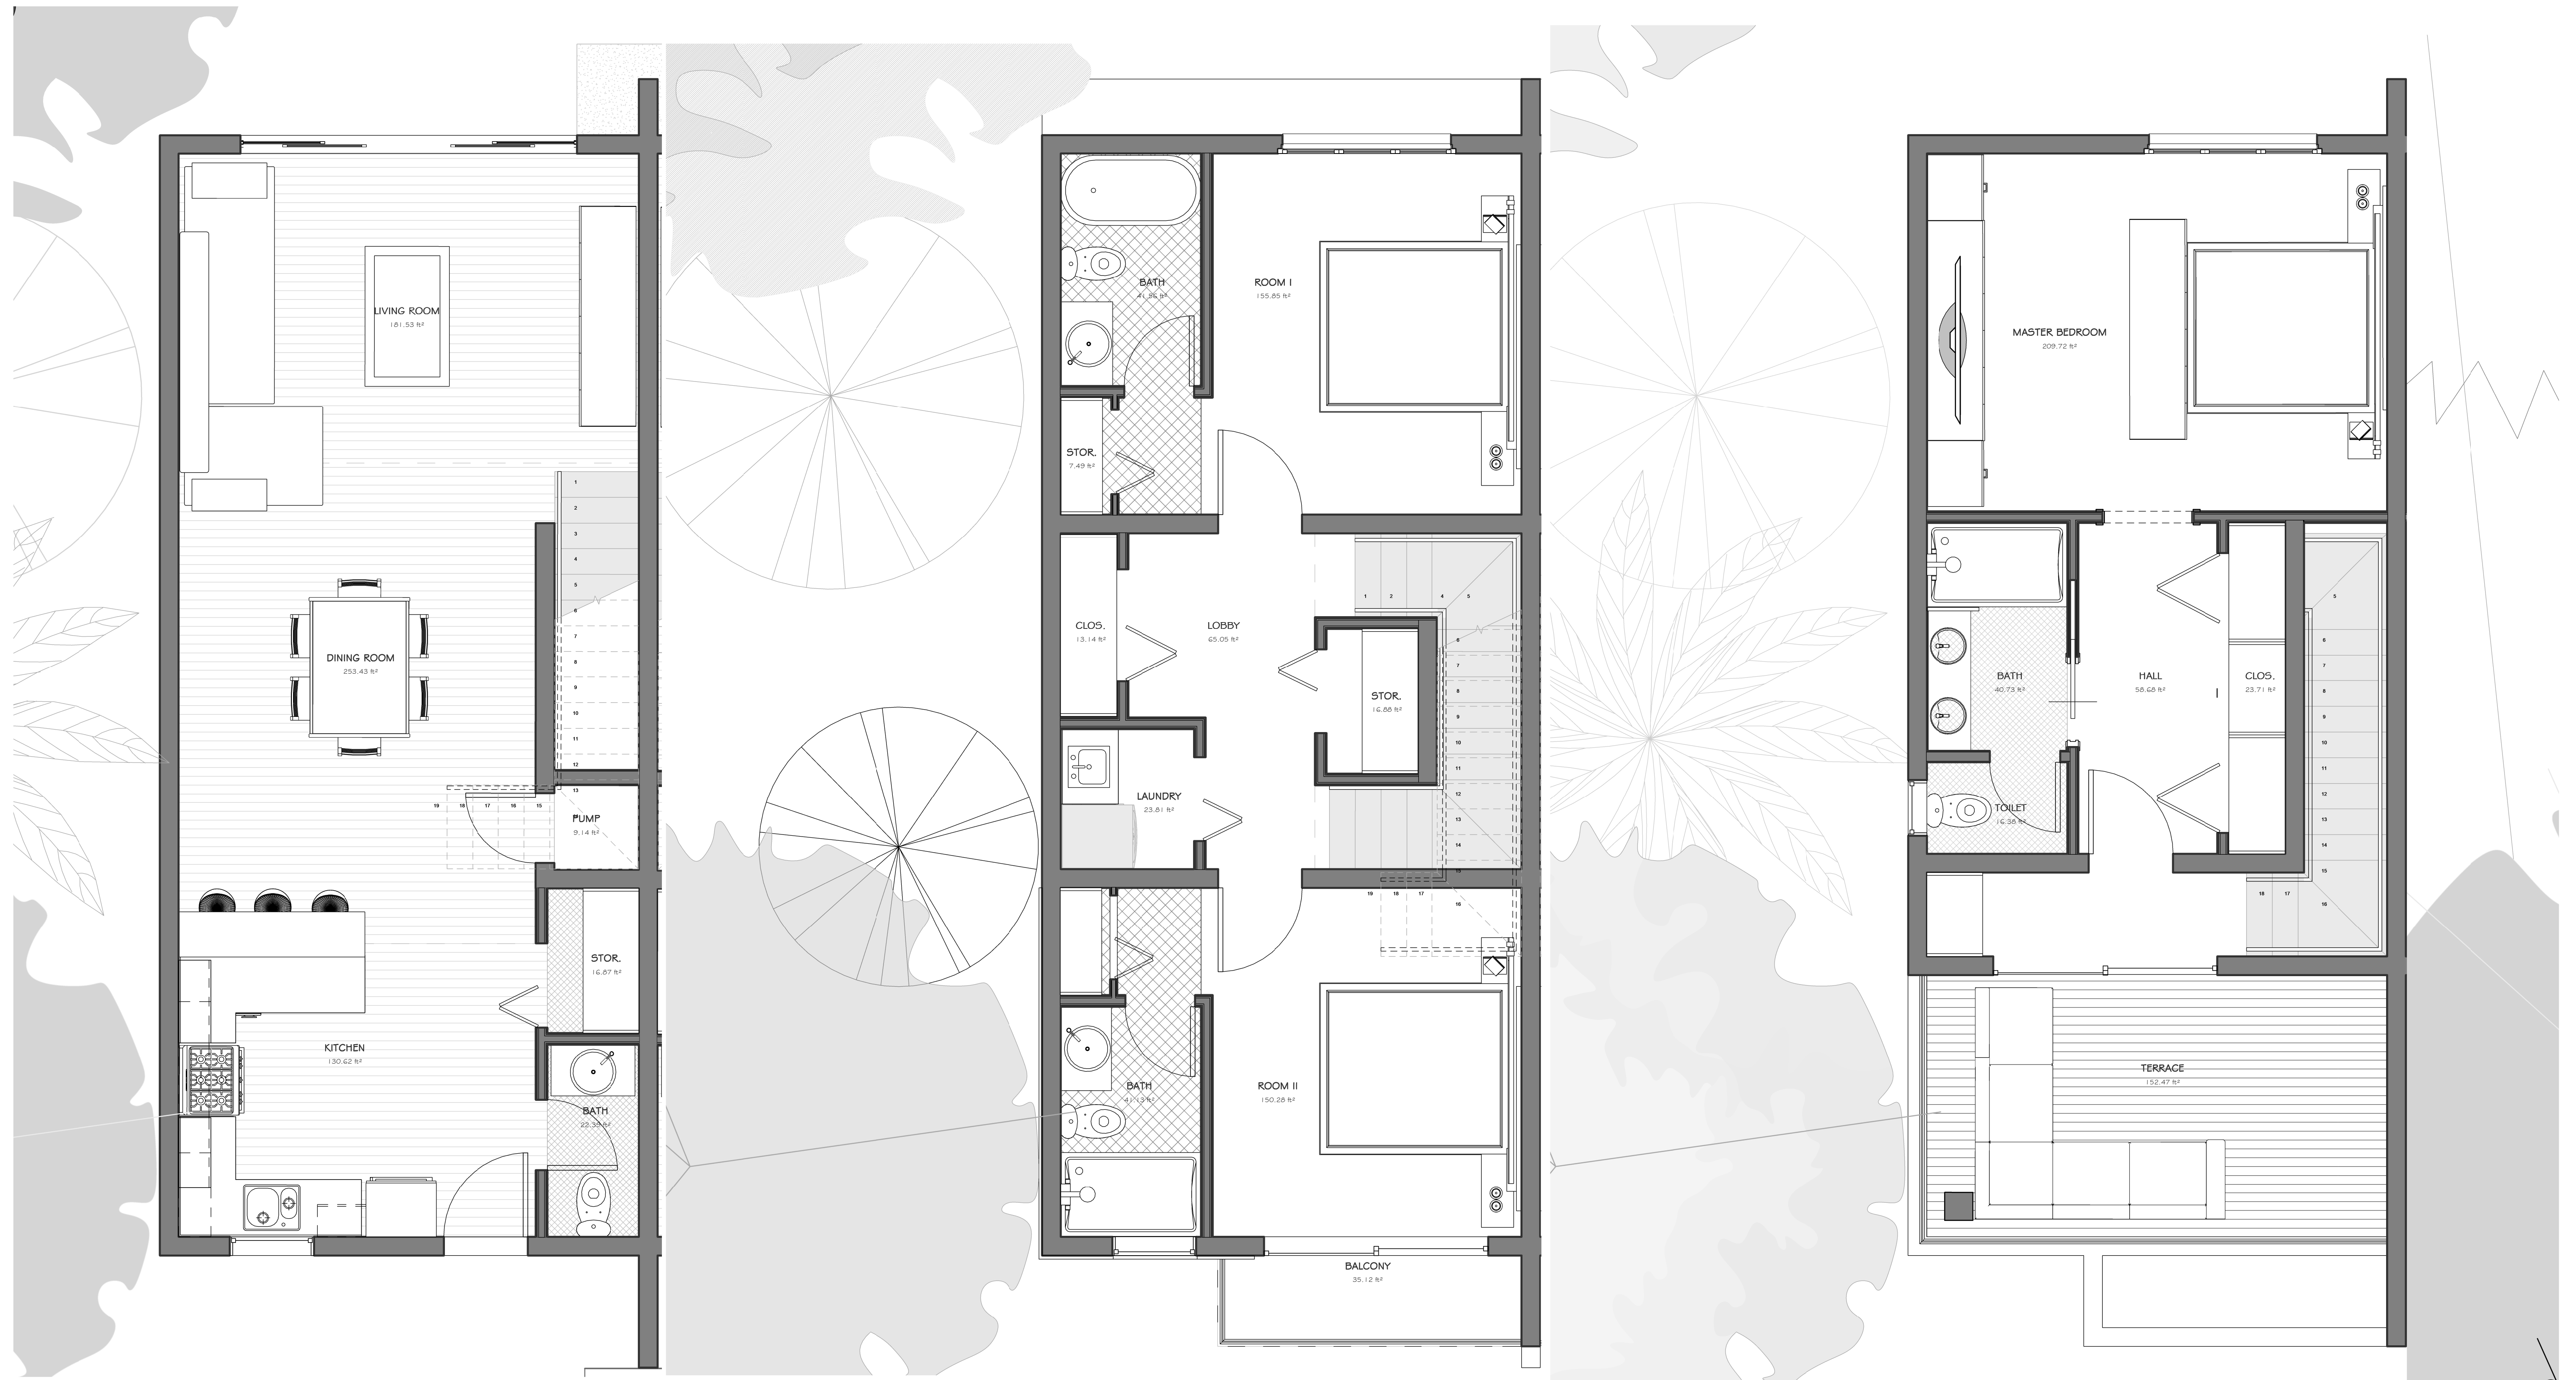

1 FIRST FLOOR PLAN
 A106. 3/8" = 1'-0"

2 2ND FLOOR PLAN
 A106. 3/8" = 1'-0"

3 3RD FLOOR PLAN
 A106. 3/8" = 1'-0"

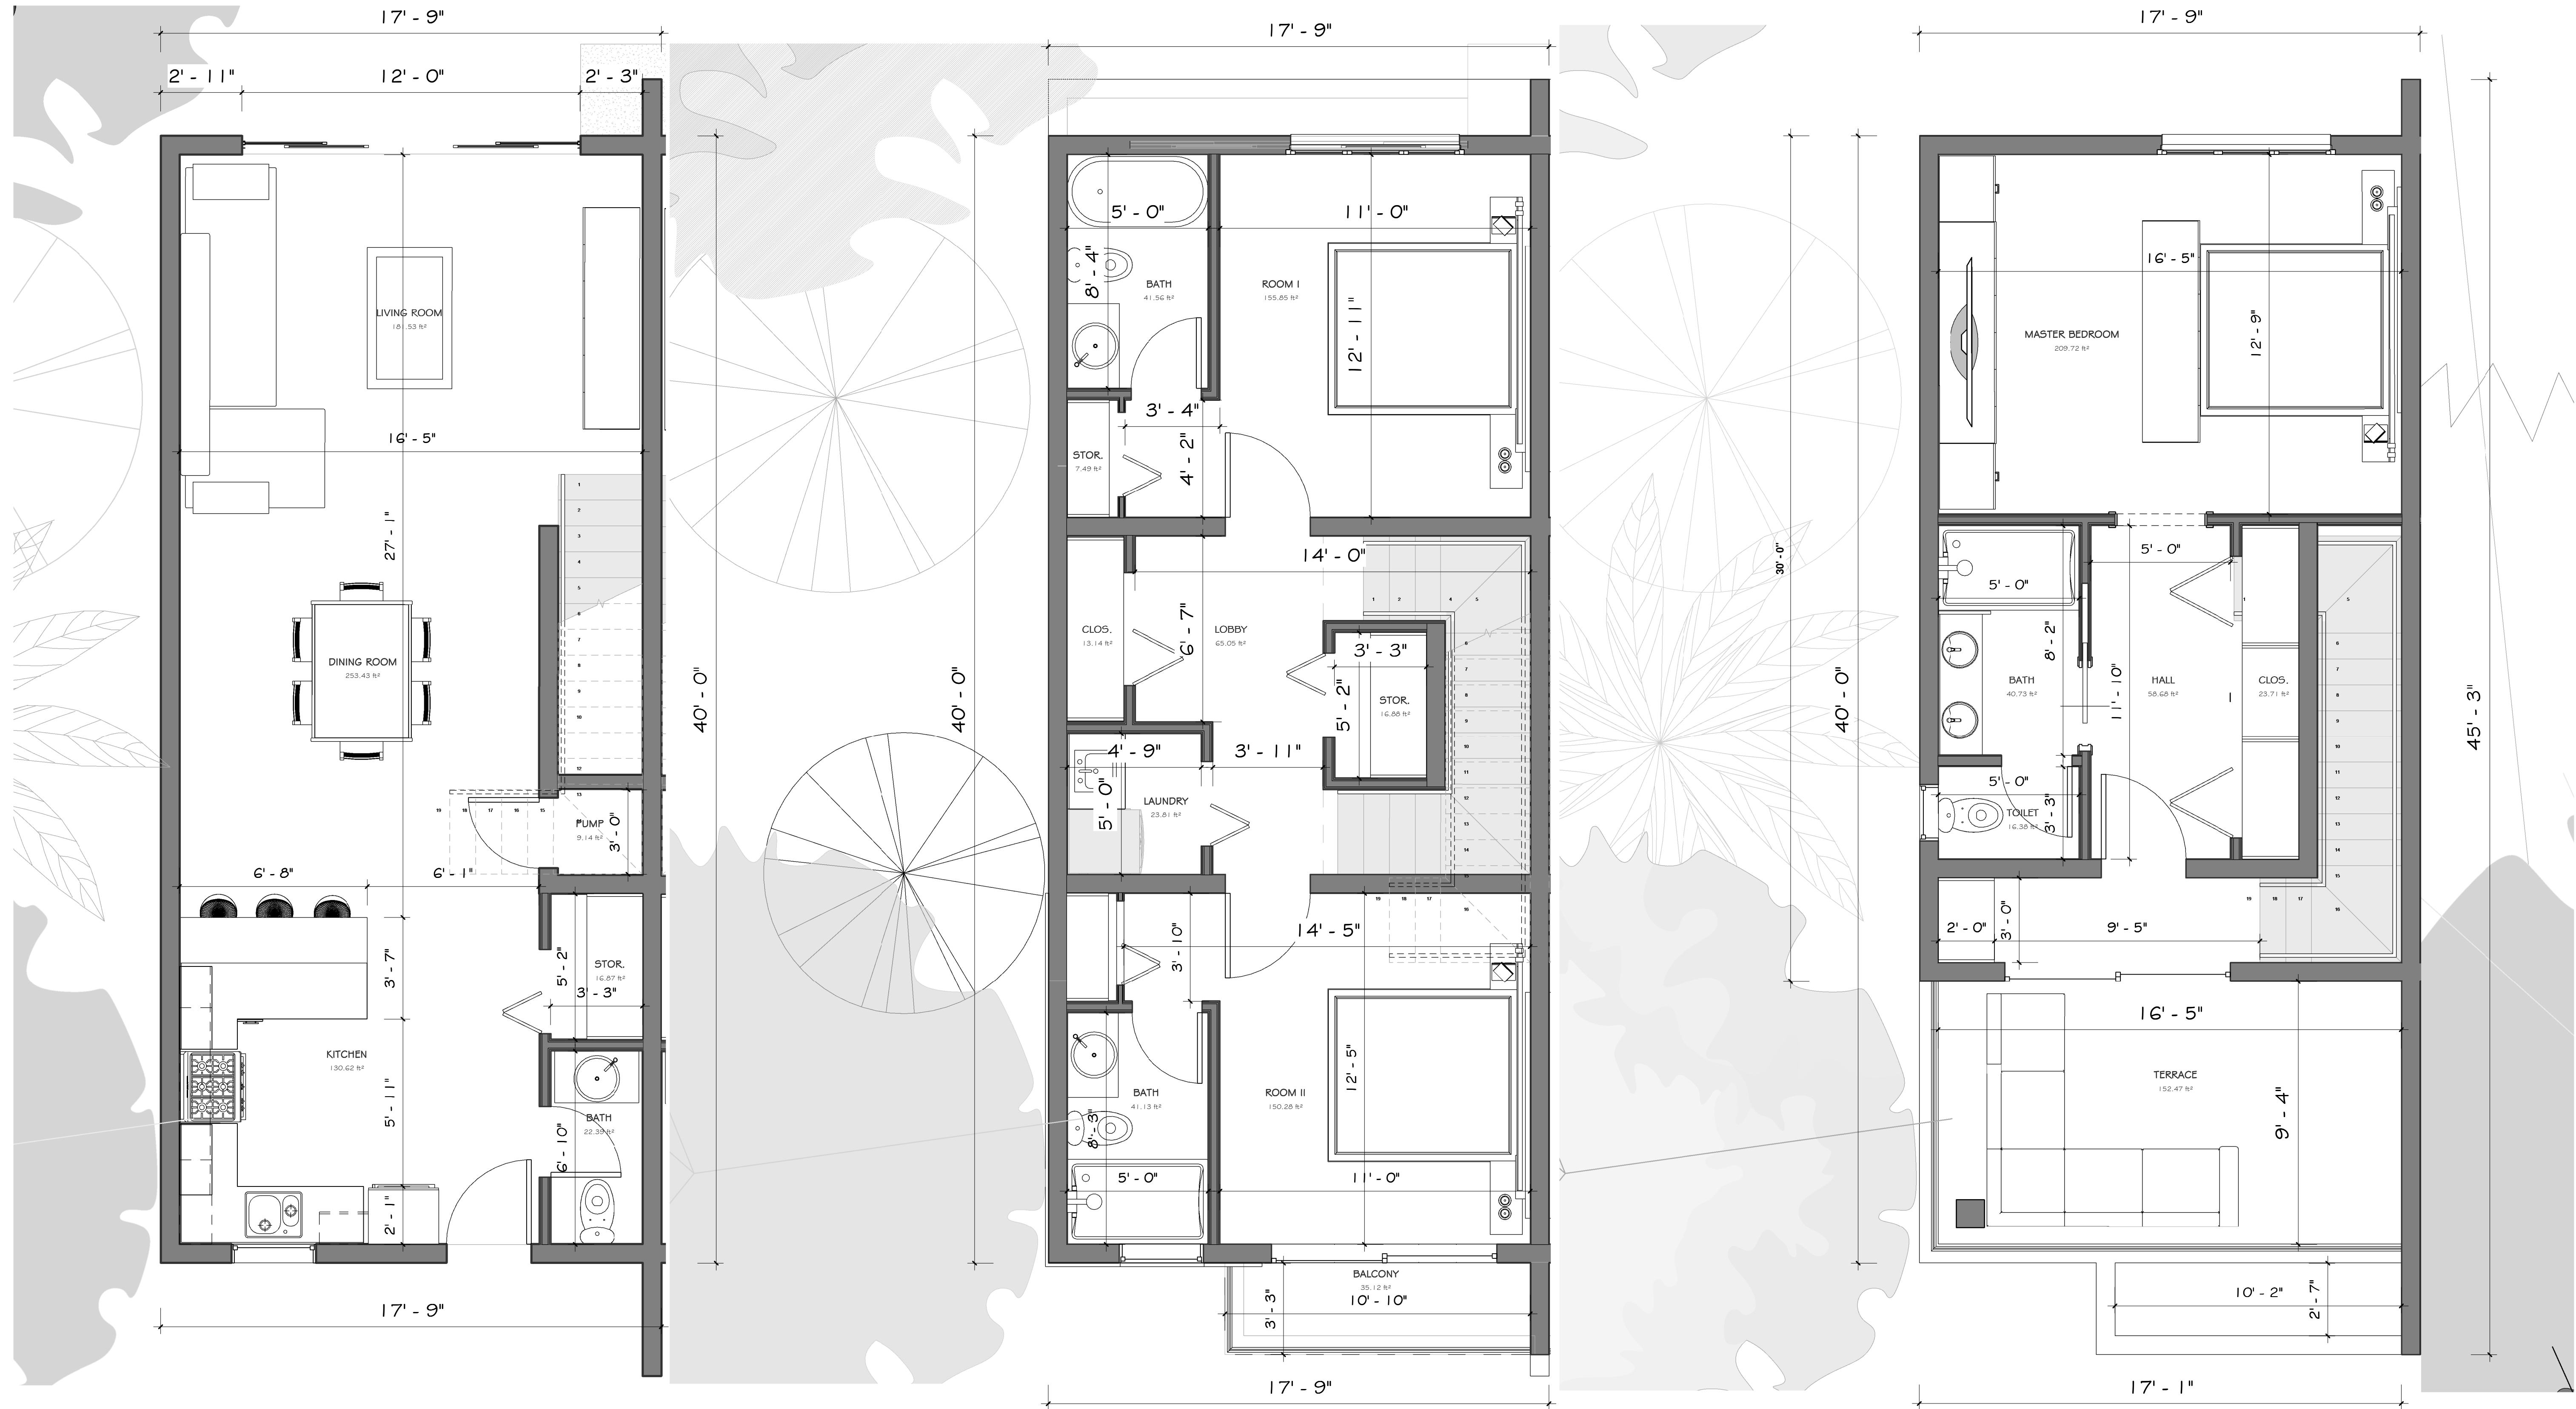

1 FIRST FLOOR PLAN
 A106. 3/8" = 1'-0"

2 2ND FLOOR PLAN
 A106. 3/8" = 1'-0"

3 3RD FLOOR PLAN
 A106. 3/8" = 1'-0"