


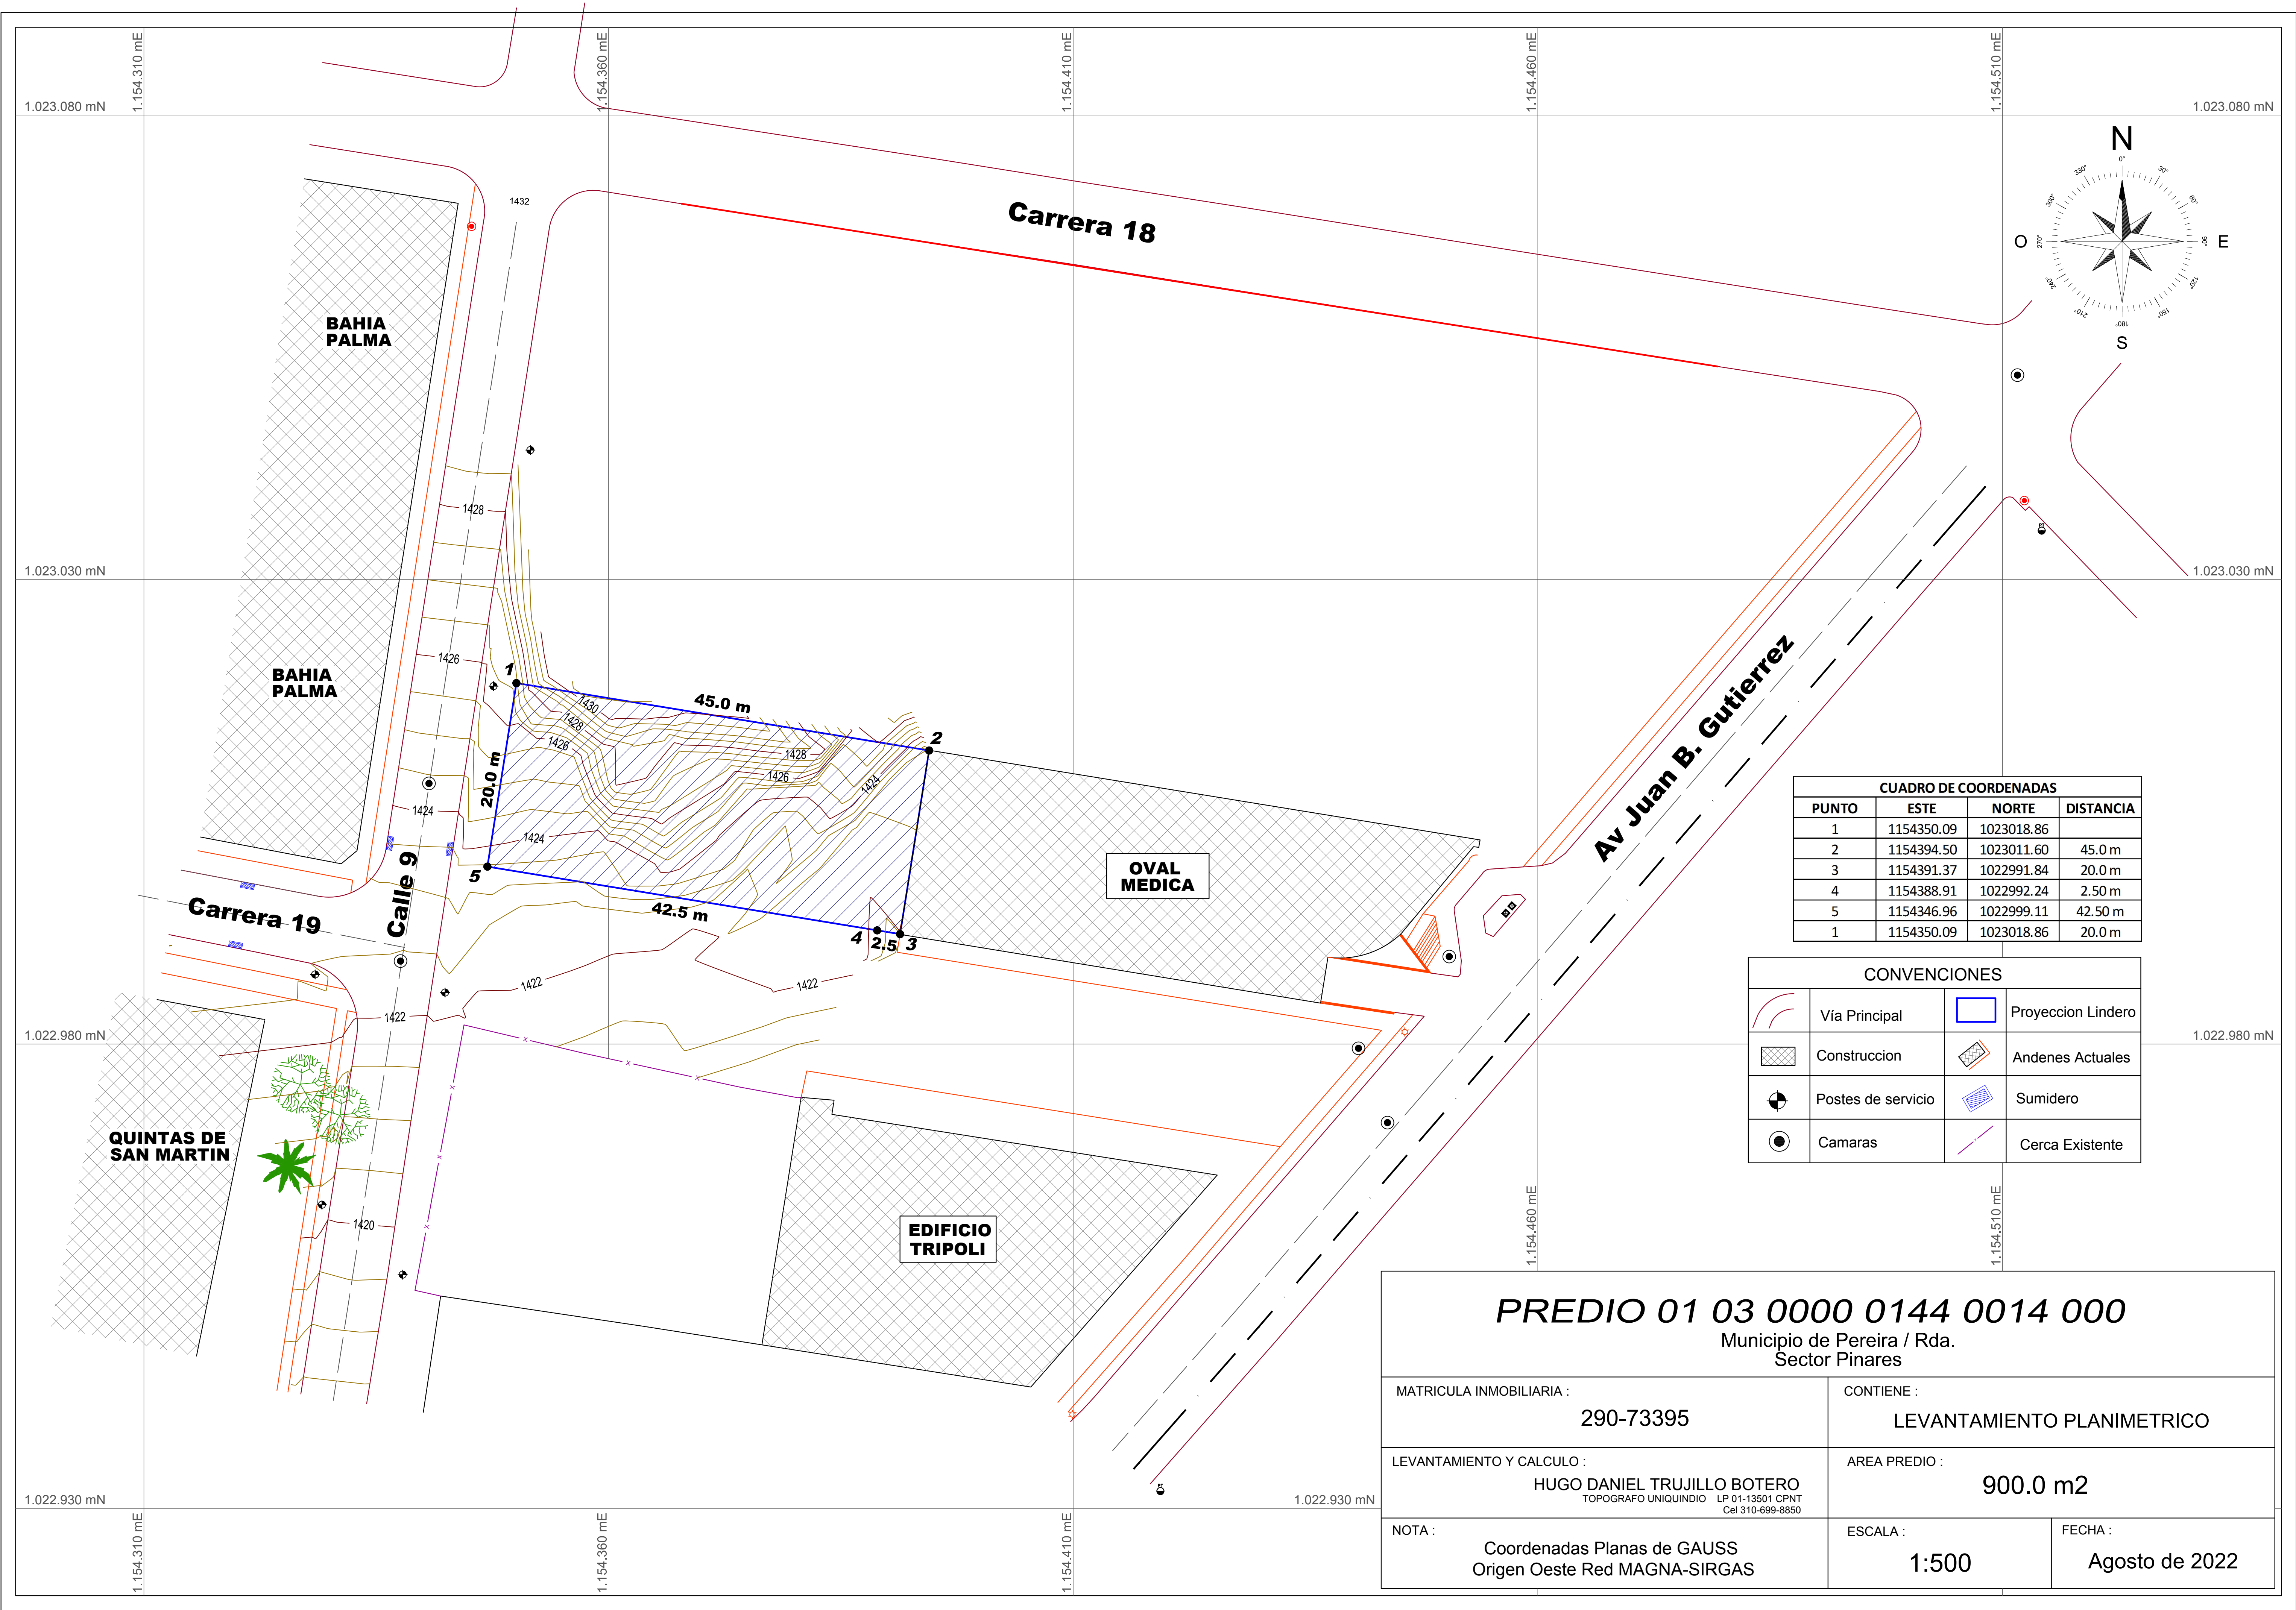

CUADRO DE COORDENADAS			
PUNTO	ESTE	NORTE	DISTANCIA
1	1154350.09	1023018.86	
2	1154394.50	1023011.60	45.0 m
3	1154391.37	1022991.84	20.0 m
4	1154388.91	1022992.24	2.50 m
5	1154346.96	1022999.11	42.50 m
1	1154350.09	1023018.86	20.0 m

CONVENCIONES			
	Vía Principal		Proyeccion Lindero
	Construccion		Andenes Actuales
	Postes de servicio		Sumidero
	Camaras		Cerca Existente

PREDIO 01 03 0000 0144 0014 000 Municipio de Pereira / Rda. Sector Pinares		
MATRICULA INMOBILIARIA : 290-73395	CONTIENE : LEVANTAMIENTO PLANIMETRICO	
LEVANTAMIENTO Y CALCULO : HUGO DANIEL TRUJILLO BOTERO TOPOGRAFO UNIQUINDIO LP 01-13501 CPNT Cel 310-699-8850	AREA PREDIO : 900.0 m2	
NOTA : Coordenadas Planas de GAUSS Origen Oeste Red MAGNA-SIRGAS	ESCALA : 1:500	FECHA : Agosto de 2022