


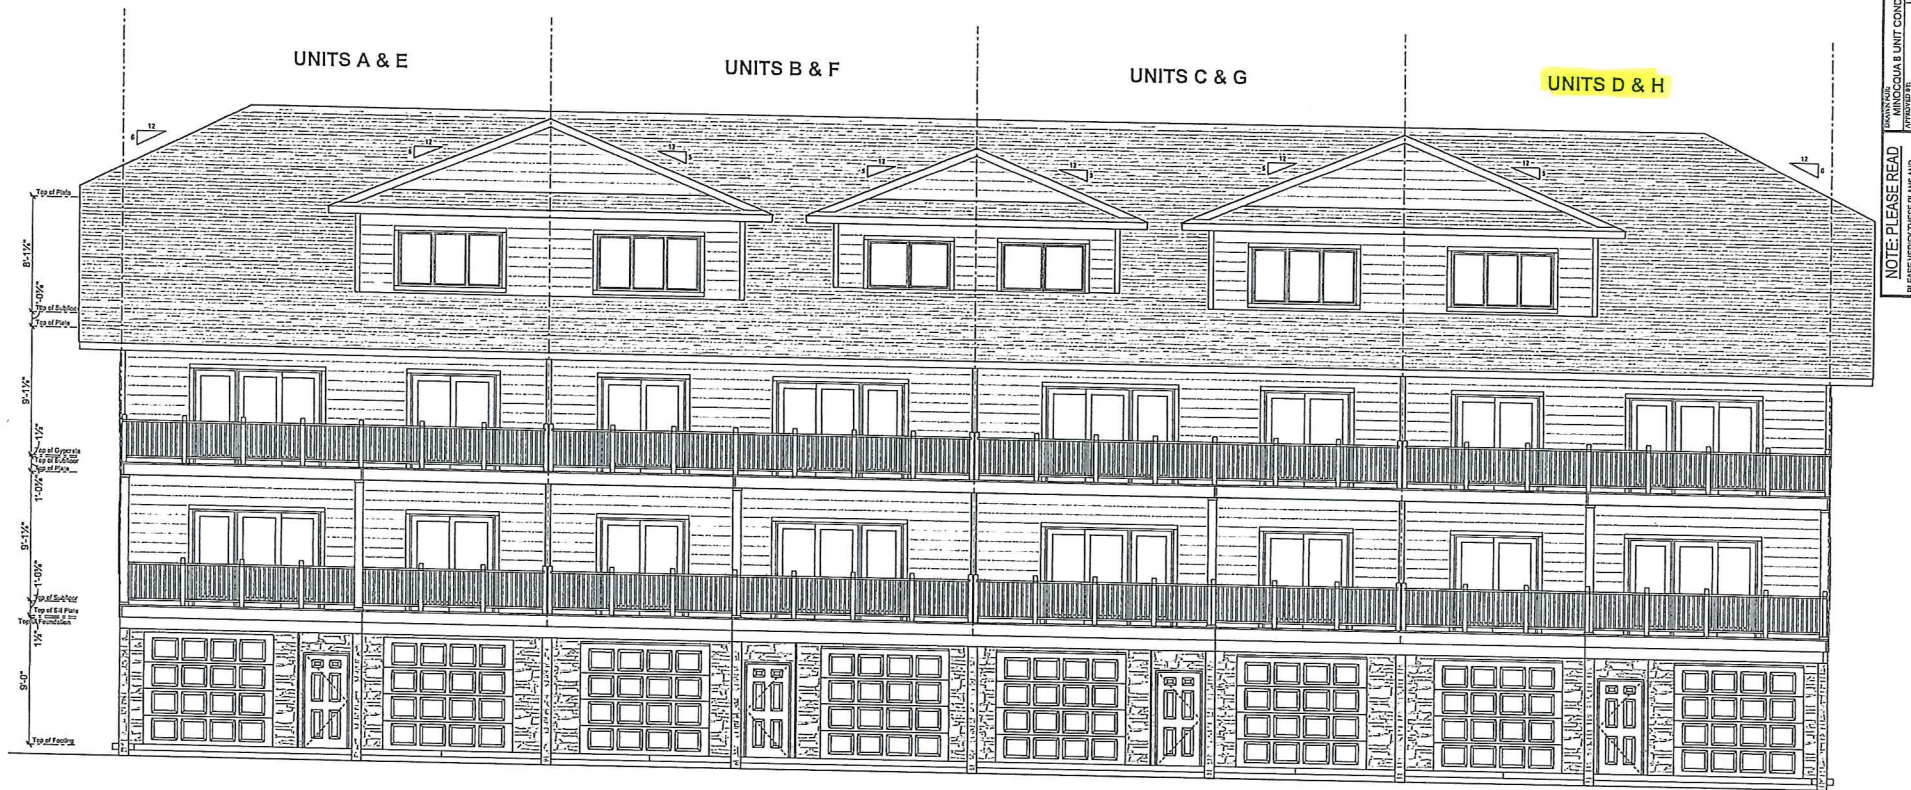

WEST ELEVATION







Street View

**NOTE: PLEASE READ
PLEASE VERIFY THESE PLANS AND
NOT BE INCLUDED AS PART OF YOUR
CONTRACT.**

QUAN COS MINICOVA 8 UNIT CONDOS
APPROVED BY: **RECEIVED**
DATE: **March 27, 2014**
DRAWN BY: **STEVE D. SAUCO**


CORNER STONE
CUSTOM BUILDERS, INC.
 10 ROCKYF. EAGLE AVENUE, N.Y. 14221
 PHONES (716) 674-0011 / (416) (716) 675-5897

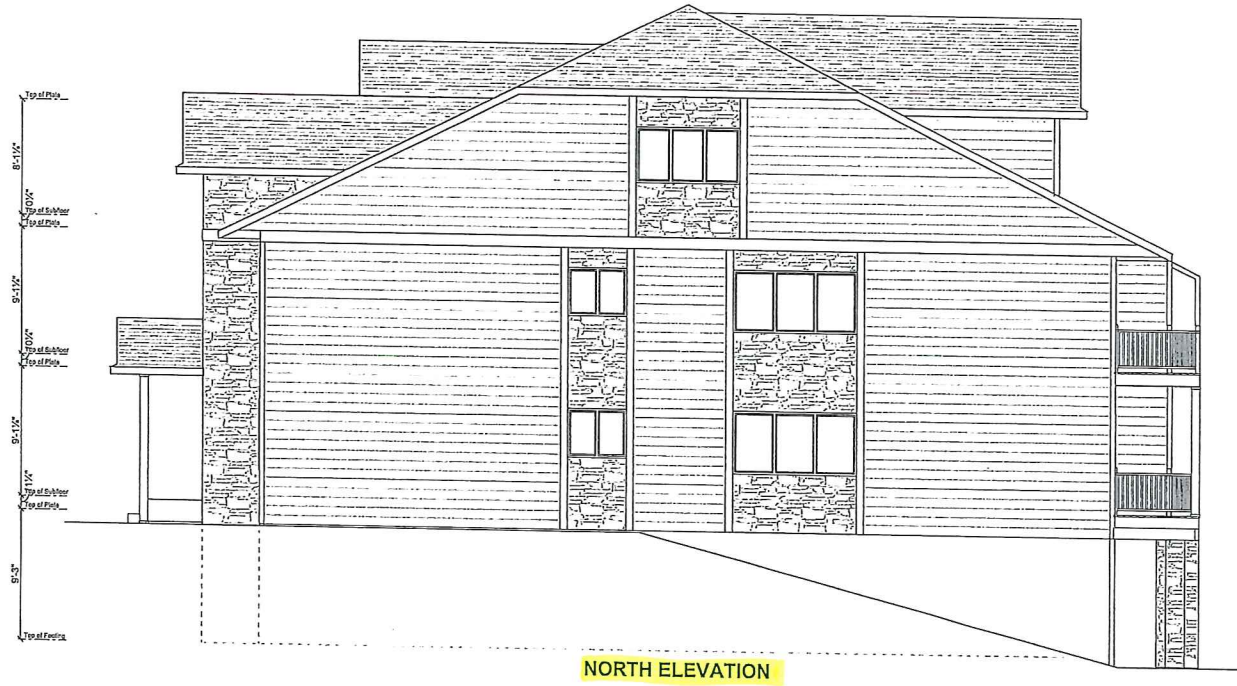


NOTE: PLEASE READ
 PLEASE VERIFY THESE PLANS AND
 ELEVATIONS WITH YOUR SPECIFICATIONS
 SOME ITEMS OPTIONS AS SHOWN MAY
 BE CHANGED AS PART OF YOUR
 CONTRACT.




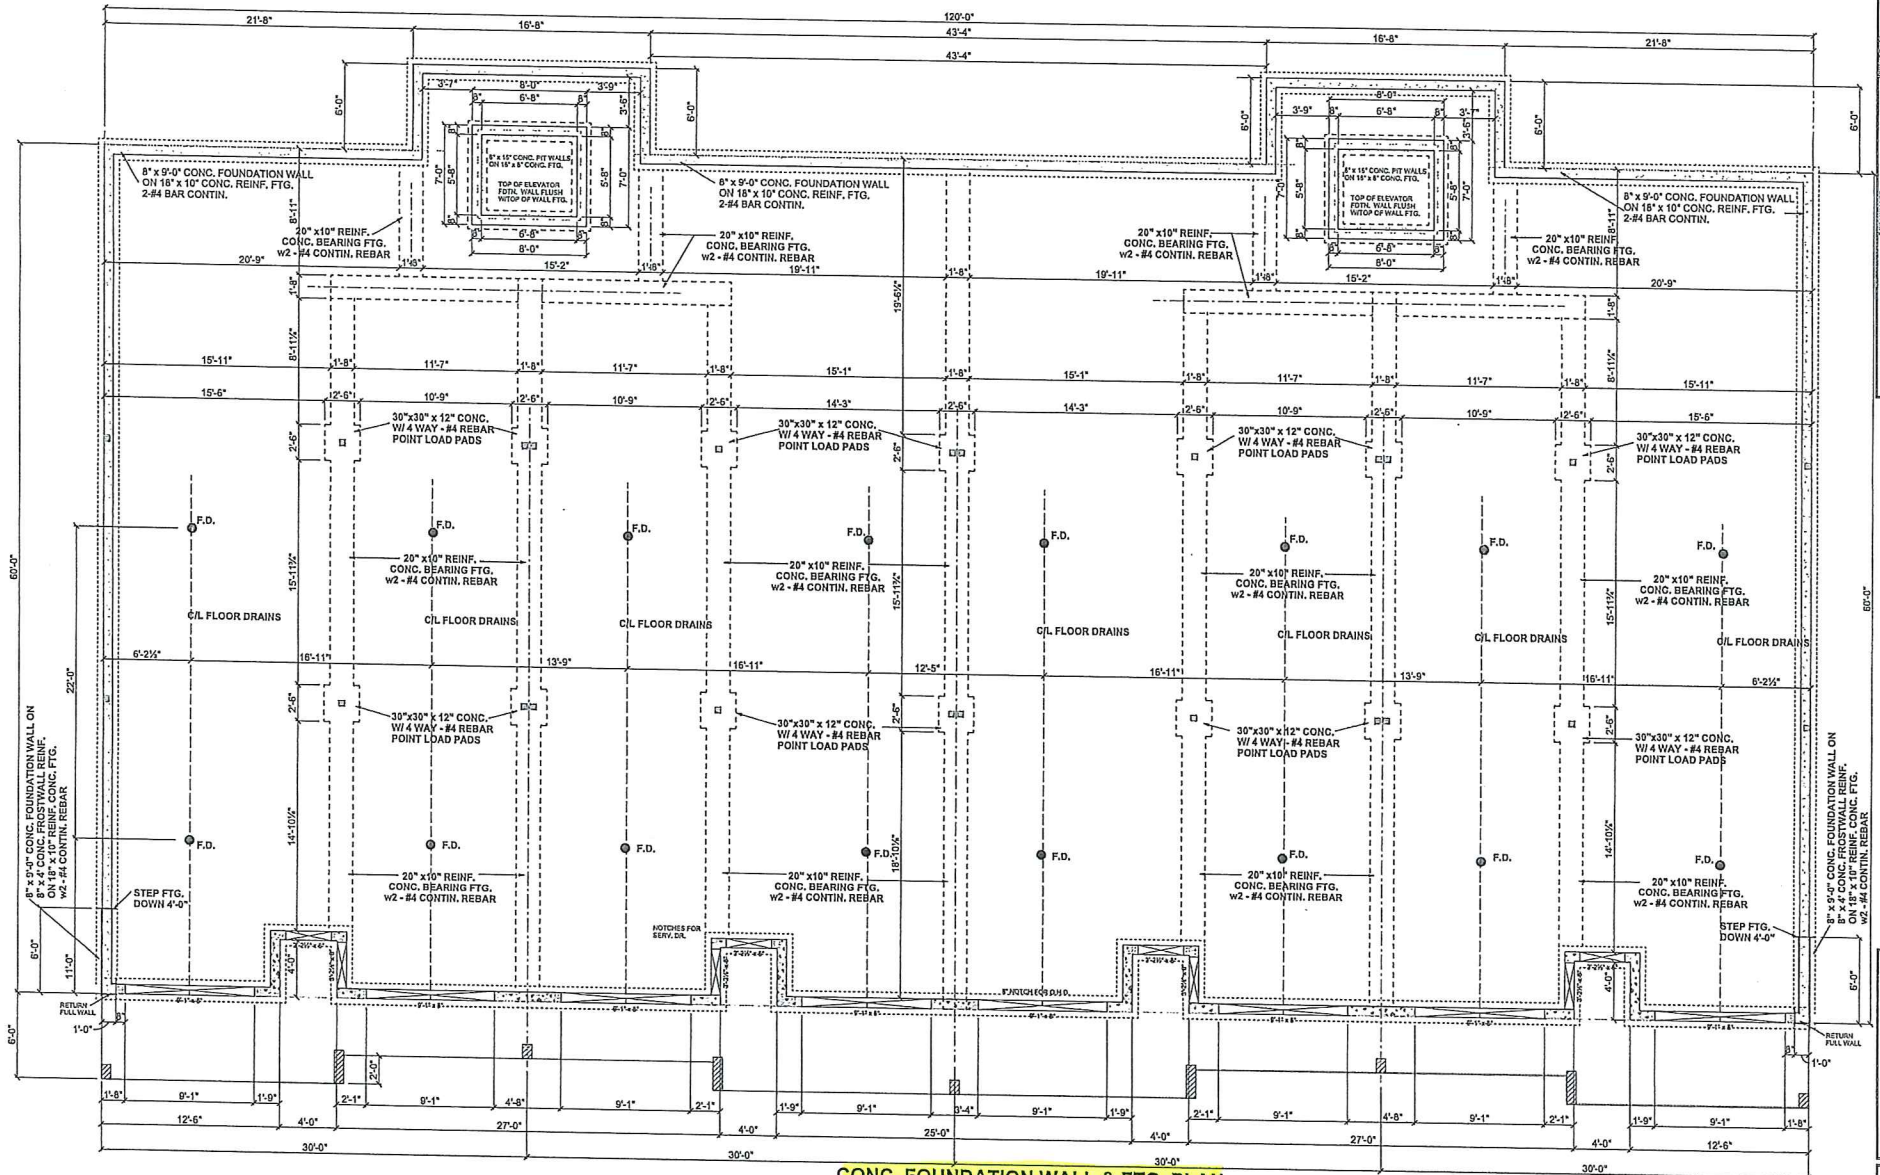

CONC. FOUNDATION WALL & FTG. PLAN

SCALE: 1/4" = 1'-0" (arch d size) 1" = 10'-0" (ledger size)

NOTE: PLEASE READ
 PLEASE VERIFY THESE PLANS AND SPECIFICATIONS WITH THE ARCHITECT BEFORE CONSTRUCTION. SOME TRANSCRIPTIONS AS SHOWN MAY NOT BE INCLUDED AS PART OF YOUR CONTRACT.

