

COMPLETE GARAGE SEPARATION THAT IS NEEDED FROM THE RESIDENCE AND ITS ATTIC BY MEANS OF 5/8" FIRE-SHIELD GYPSUM BOARD OR EQUIVALENT APPLIED TO GARAGE SIDE OF SITE CONSTRUCTED GARAGES IS THE RESPONSIBILITY OF OTHERS.

NOTE: ONE COPY OF THIS DRAWING MUST BE SIGNED BY THE DEALER AND CUSTOMER AND RETURNED TO A.A.H. NO OTHER DRAWINGS WILL BE STARTED UNTIL THE SIGNED DRAWING AND ORDER CONFIRMATION FORM ARE BOTH ON FILE WITH A.A.H. ANY CHANGES AFTER WE HAVE THIS DRAWING AND CONFIRMATION FORM WILL REQUIRE A \$ 350 DOLLAR CHANGE ORDER PER EACH CHANGE.


DEALER: _____ DATE: _____

CUSTOMER: _____ DATE: _____

ALL DRAWN AND WRITTEN INFORMATION APPEARING HEREIN SHALL NOT BE DUPLICATED, DISCLOSED OR OTHERWISE USED WITHOUT THE WRITTEN CONSENT OF ALL AMERICAN HOMES OF IOWA, LLC.

-OMIT EAVE METAL ON FRONT WHERE GARAGE ATTACHES
-SHIP LOOSE LEFT OFF MATERIALS
-OMIT ALL SIDING
-OMIT SHUTTERS
-SEE WISCONSIN NOTES

-MUSKET SOFFITS & TAPE WINDOWS
-LOW "E" GLASS ON ALL WINDOWS
-EXTERIOR HOUSE WRAP
-SUNDALE MAPLE (TOFFEED) CABINETS
-SQUARE TOPS, NO HARDWARE

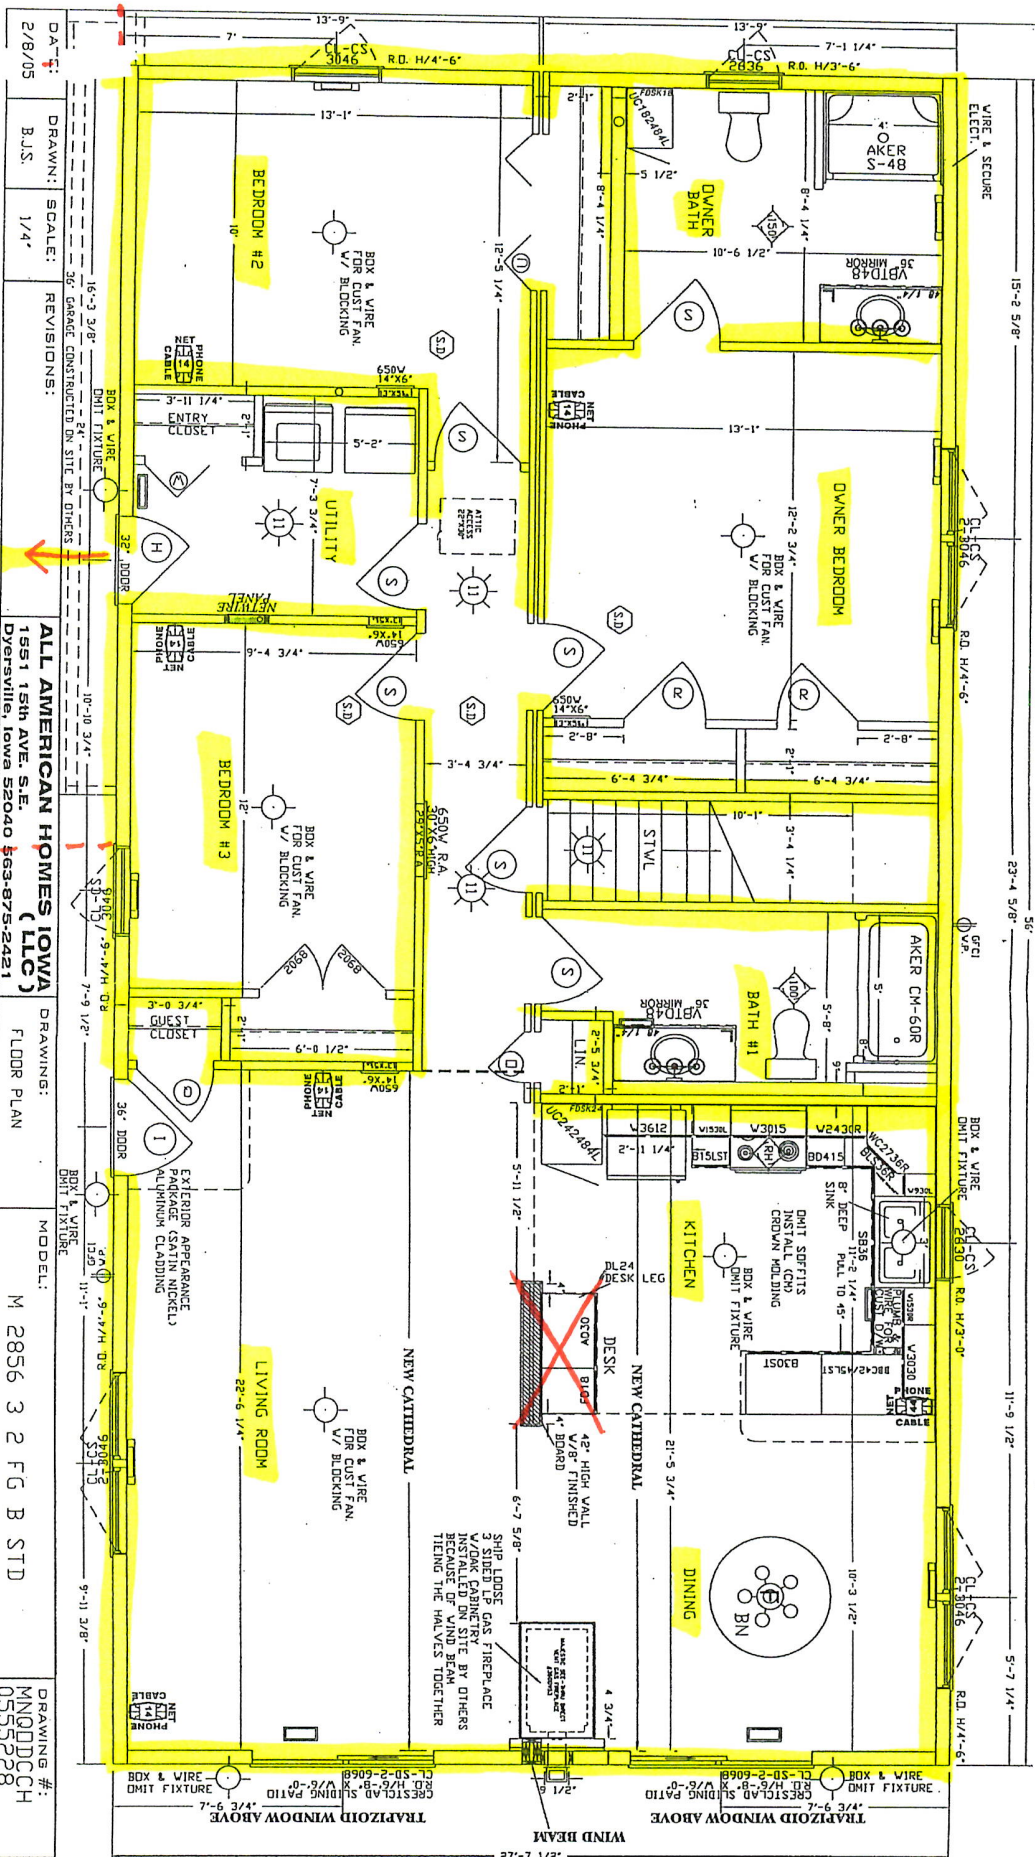

0556-55228
MYNDERS DEVELOPMENT CO.
MINOCQUA, WISCONSIN

Attached
Garage
36 x 32

ALL AMERICAN HOMES IOWA (LLC)
1551 15th AVE. S.E.
Dyersville, Iowa 52040 633-875-2421

DRAWING: FLOOR PLAN

MODEL: M 2856 3 2 FG B STD

DRAWING #: 0555228

PAGE: 1